
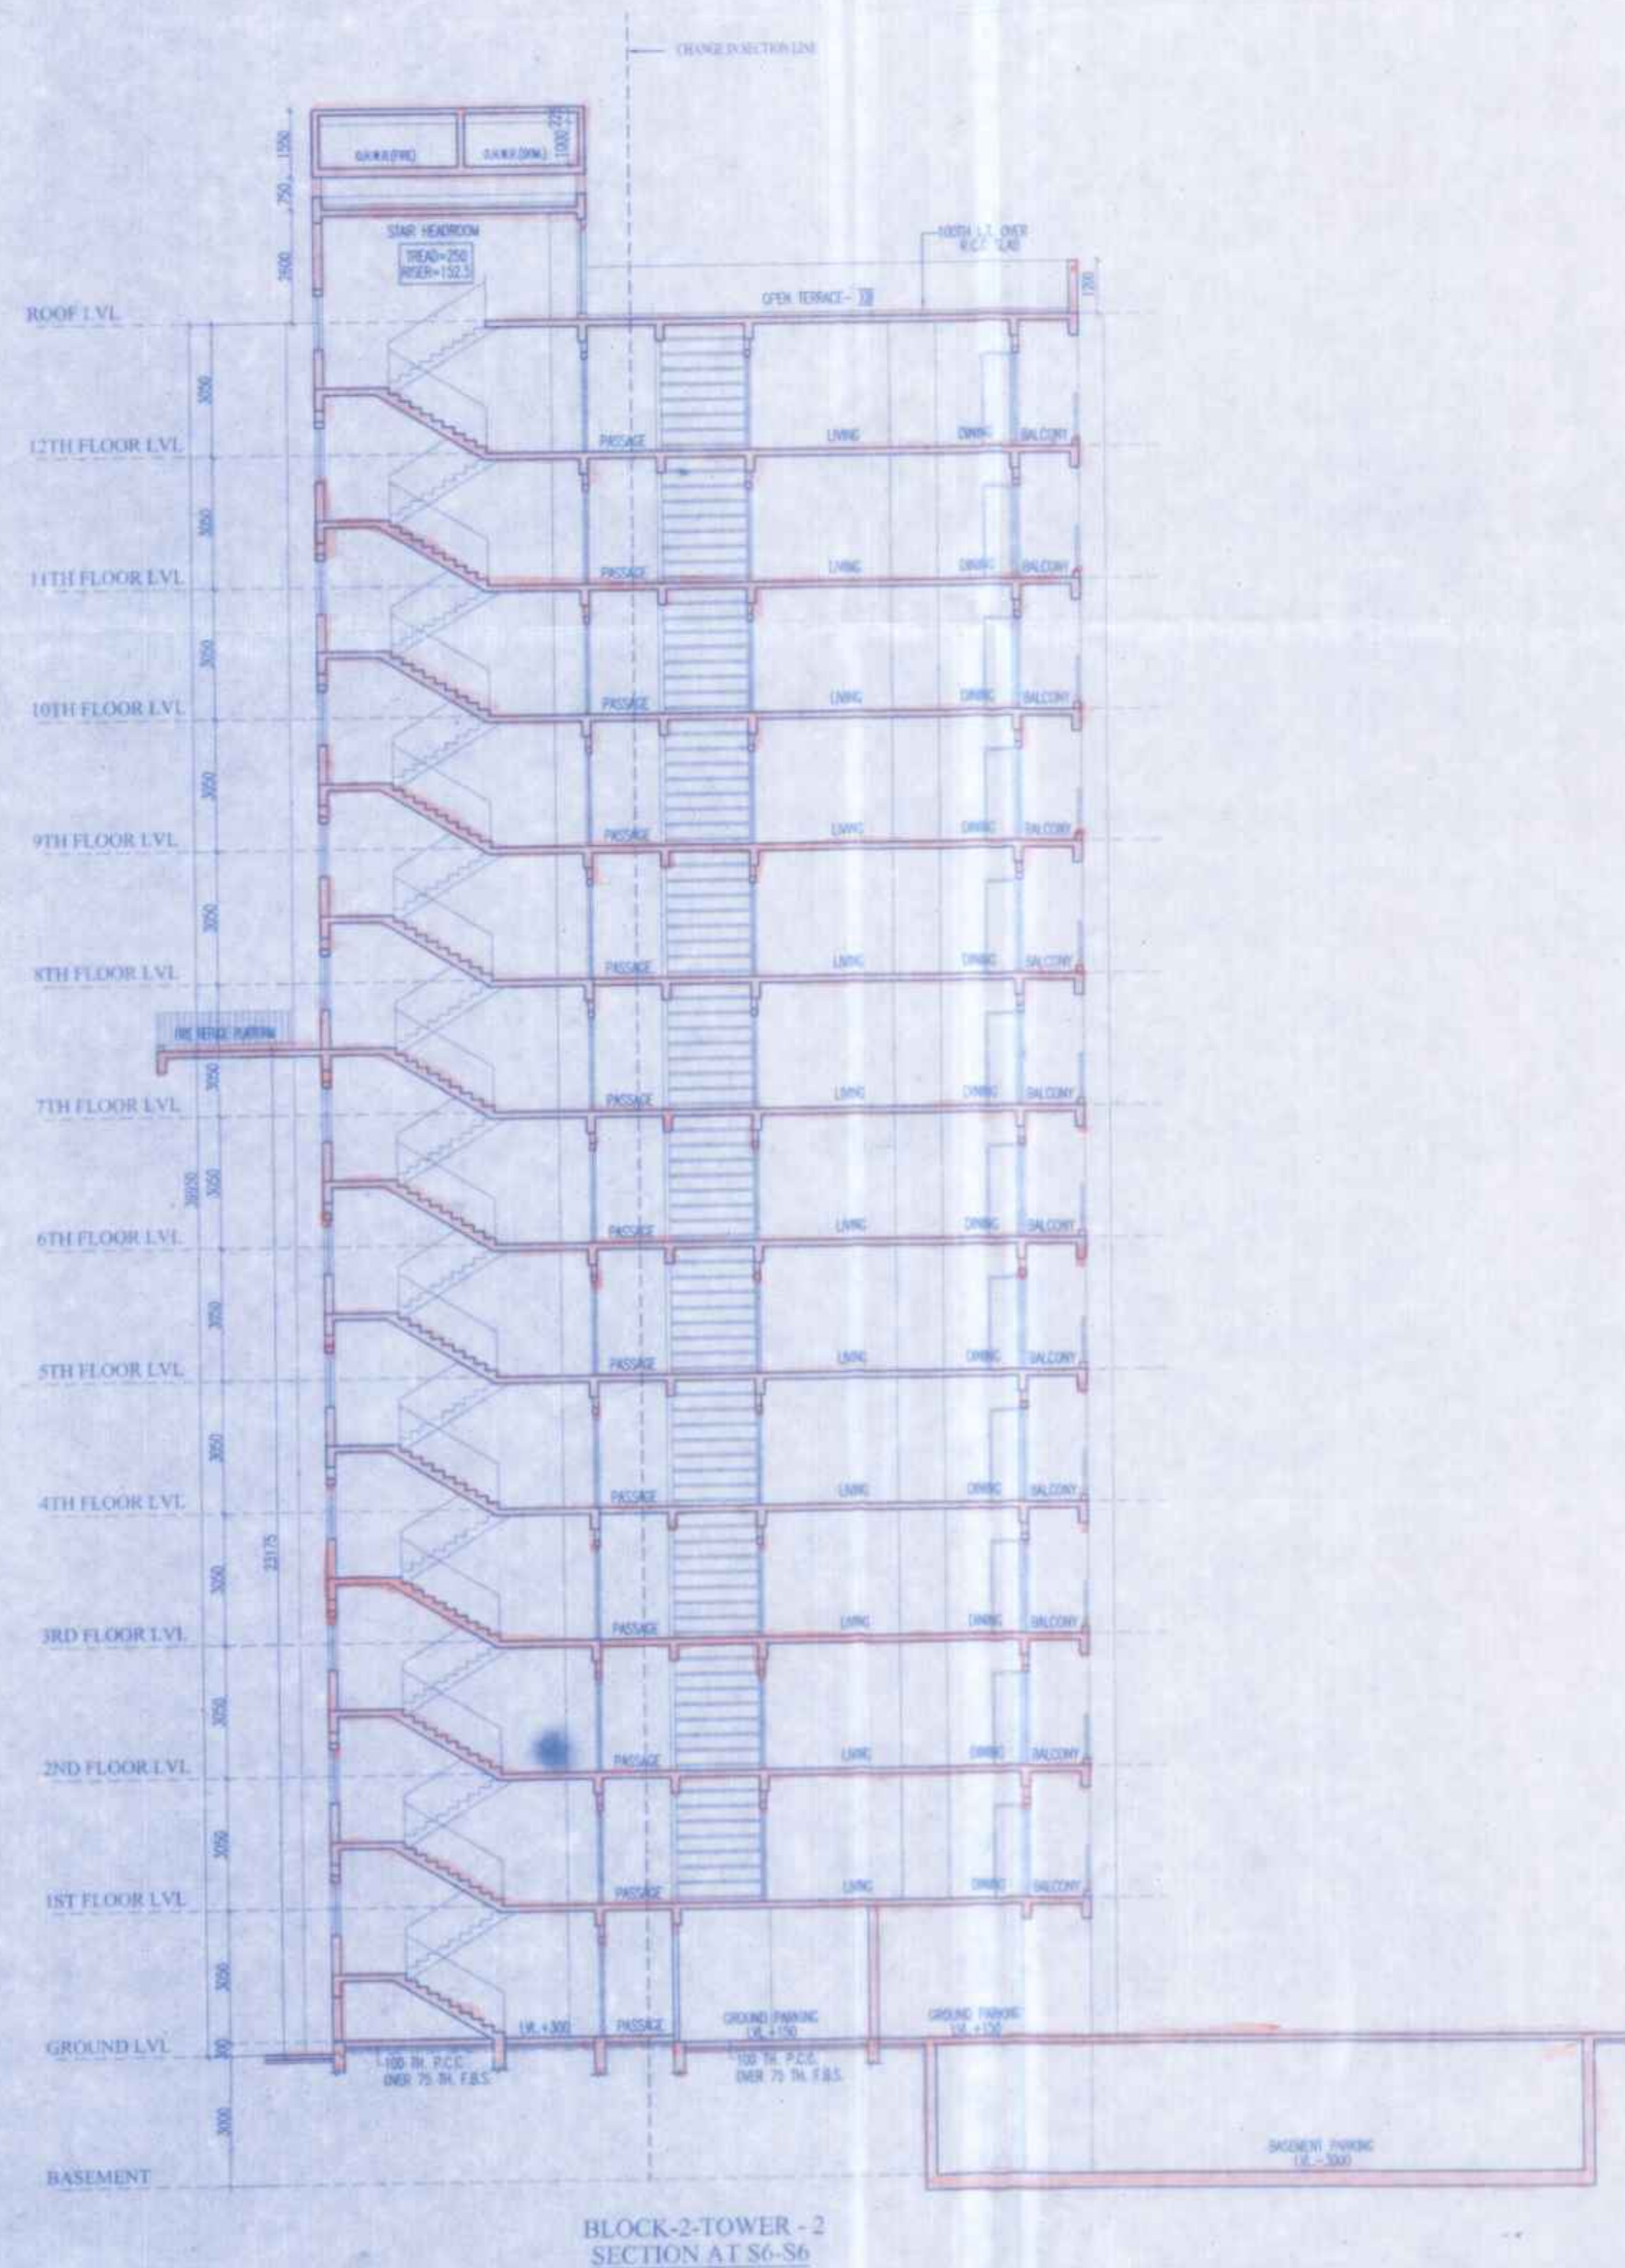


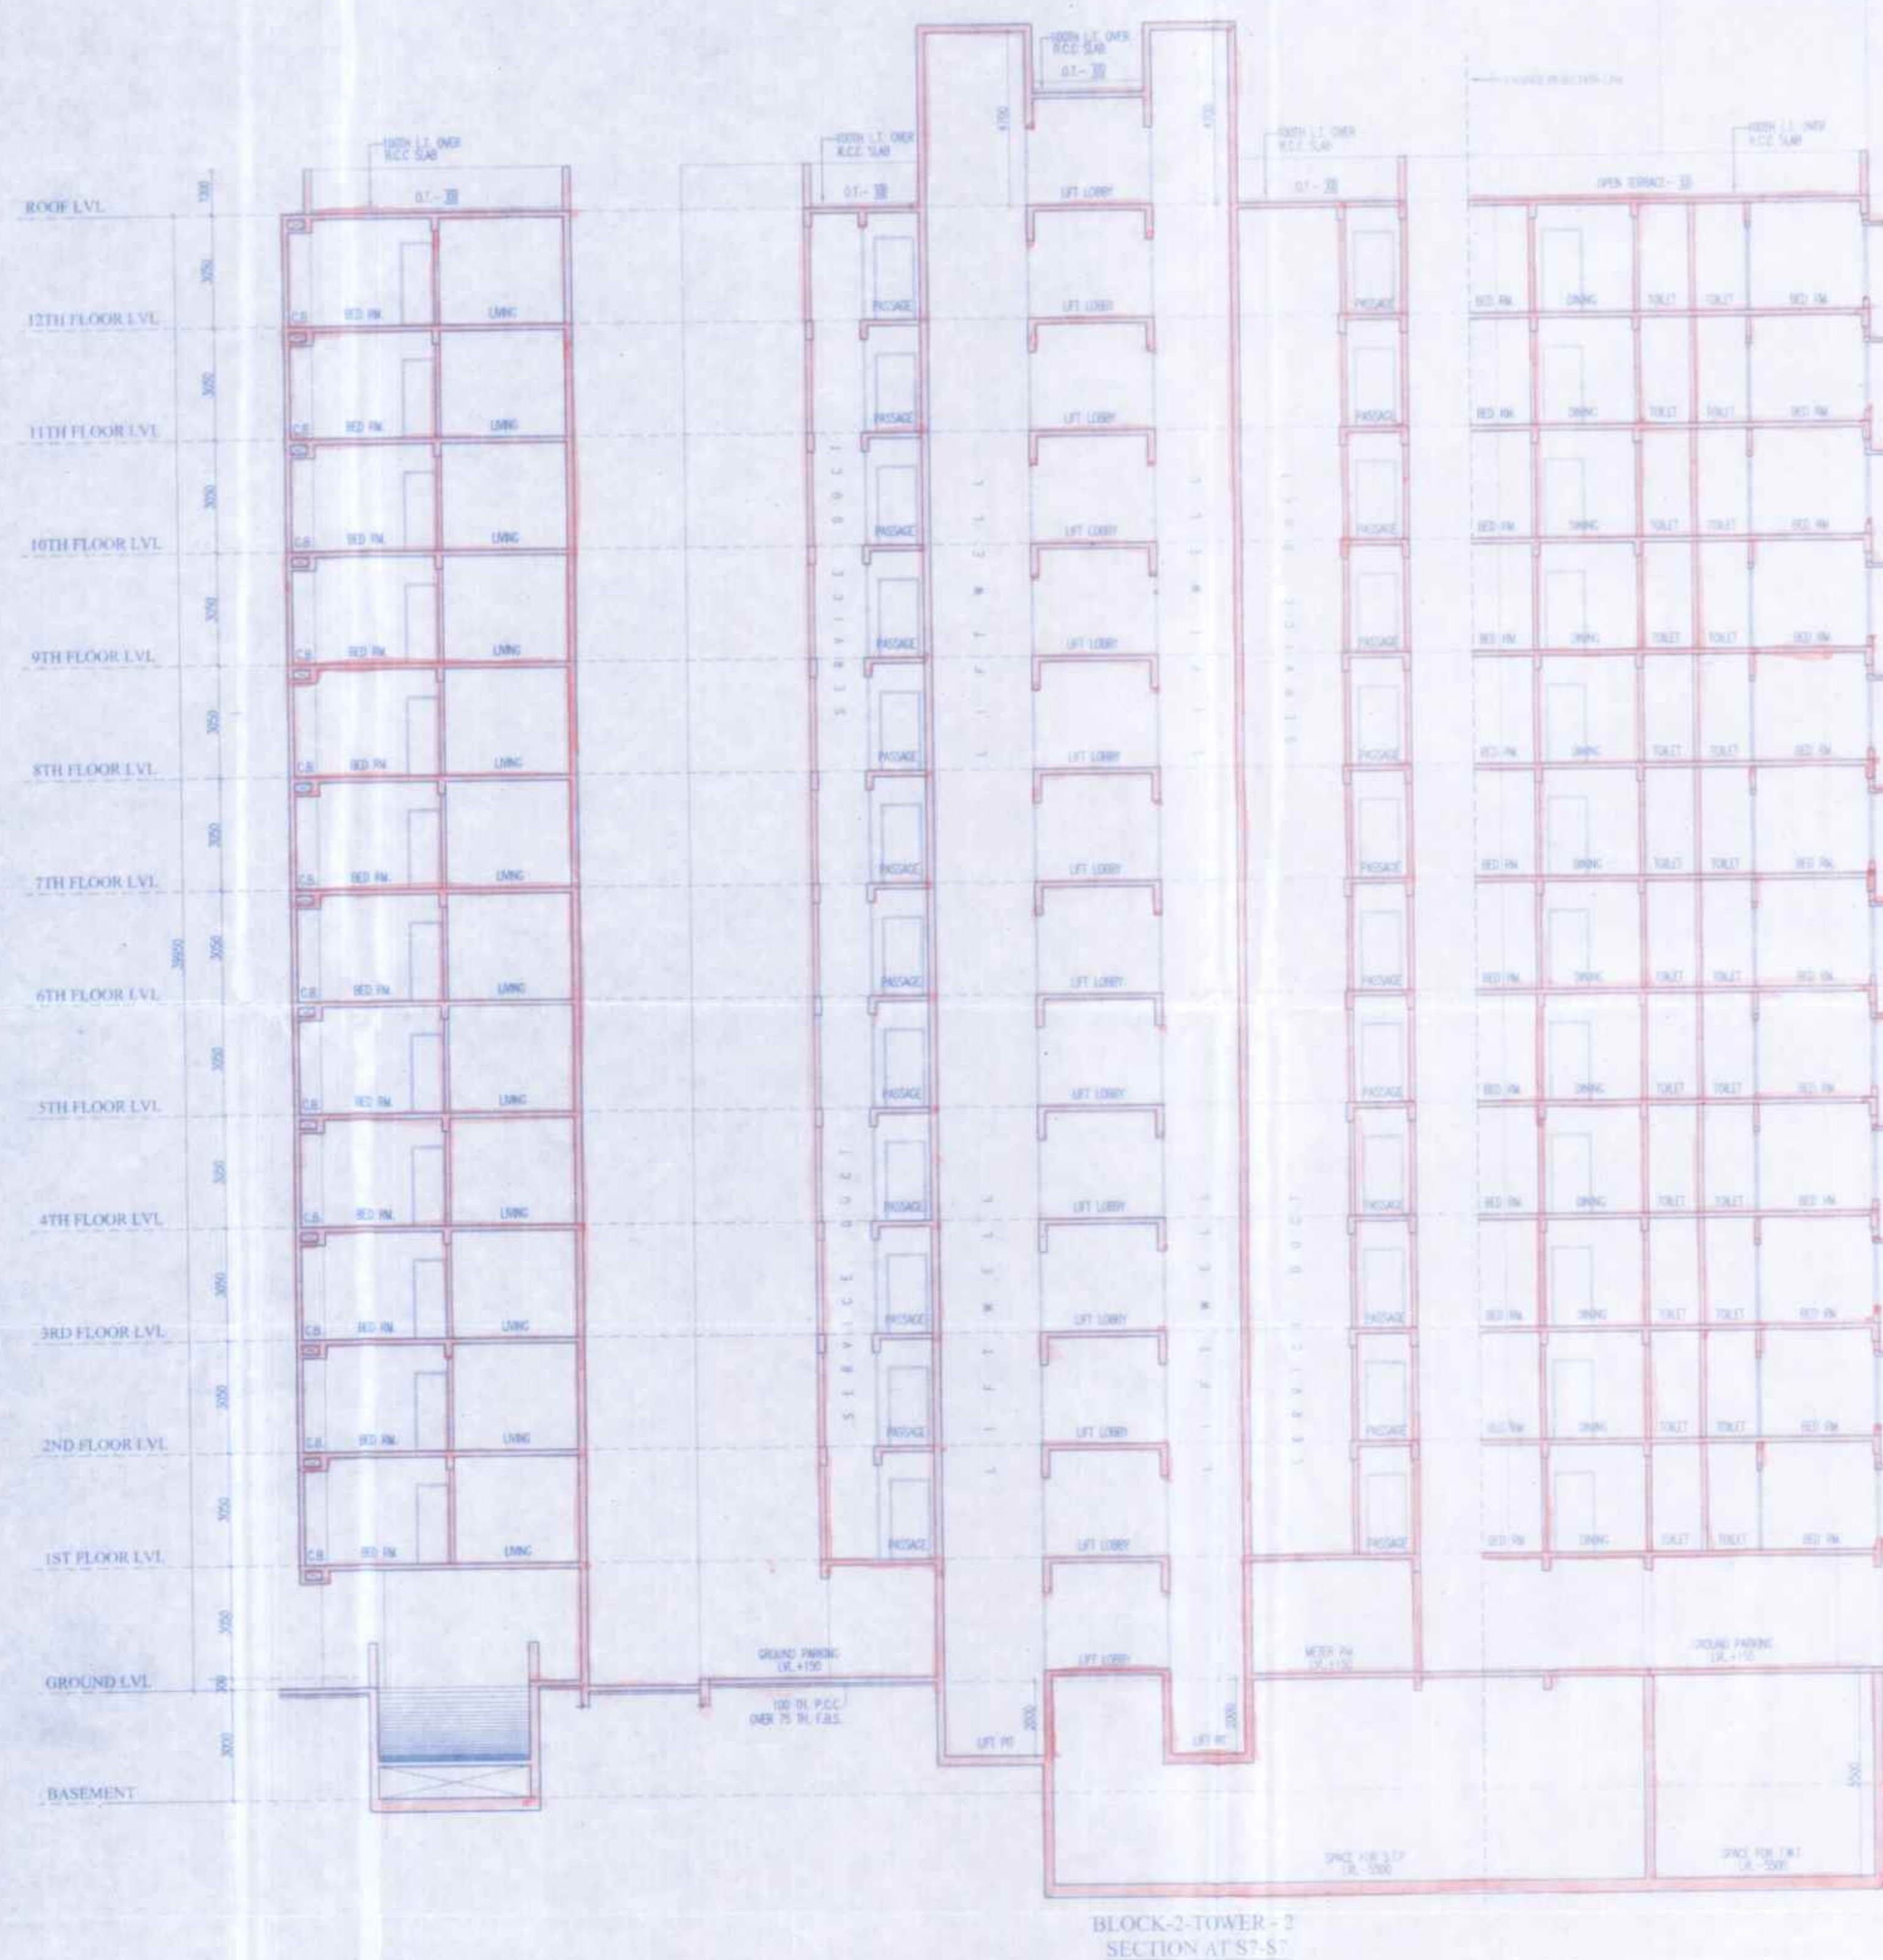

Sanjib
SANJIB GUHA
BSC, BCE, FIE-(F-115654-5)
CHARTERED ENGINEER
ENLISTED STRUCTURAL
REVIEWER 88/16 K.M.C.

SIGNATURE OF STRUCTURAL REVIEWER

Jishnu Pal
JISHNU PAL
B. Tech (civil), No: G.T/1/32
GTER/NKDA/10/0043
22/RJSON/G.T-1/2016-17
HMC Reg. No. EGTE/CLASS-1/15

SIGNATURE OF GEO-TECHNICAL ENGINEER

CERTIFIED THAT, "THE STRUCTURAL DESIGN & DRAWINGS OF BOTH FOUNDATION & SUPER STRUCTURE OF THE BUILDING HAS BEEN MADE BY ME CONSIDERING ALL POSSIBLE LOADS INCLUDING THE SEISMIC LOAD AS PER THE NATIONAL BUILDING CODE OF INDIA & CERTIFIED THAT IT IS SAFE & STABLE IN ALL RESPECTS".

SANJIV J. PAREKH
M.E. (STRUCT.), M.E. (CONST. ENG.),
B.C.E., FIE-(F-018202-4)
MM/STRUC/0062018-19

SIGNATURE OF STRUCTURAL ENGINEER

THE L.B.A. HAS CERTIFIED ON THE PLAN ITSELF WITH FULL RESPONSIBILITY THAT THE BUILDING PLAN HAS BEEN DRAWN UP AS PER PROVISION OF W.M.B. PLDG. RULES 2007, AS AMENDED FROM TIME TO TIME AND THAT THE SITE CONDITION INCLUDING THE WIDTH OF THE ABUTTING ROAD CONFIRM WITH THE PLAN AND IT IS A BUILD ABLE SITE AND NOT A TANK OR A FILLED UP TANK.


Rajkumar Agarwal
Architect
Member of Council of
Architecture CA / 94 / 17940


ASHOKE KUMAR GUHA & OTHERS
Sd/-
CONSTITUTED ATTORNEY/AUTHORIZED SIGNATORY

SIGNATURE OF OWNER

BUILDING PLAN COMMITTEE - 64
MEETING DATE: 21.03.2025

SANCTIONED
 Jn. 29/03/2025
 P/A No. 2025-65/DM/2024-2025
 VALID UPTO 29/03/2028

কলকাতা ২০/১১/১৯৭৭
স্বাক্ষরিত, পত্রিকা, জাতিসংঘ, নিউ
ইয়র্ক
পরিবেশ সুরক্ষা সচিব

PROJECT
PROPOSED 39.95M² ST. B4+H1 STORED (BLOCK-1) & 39.95M² HT
B4+H1 STORED (BLOCK-2) HOUSING COMPLEX AT MOLUZA DOKHAR,
BAG NO. 054, 584, 602, 559, 557, 555 / 688, 558, 556 / 2318,
559, 555 / 2316, 950 / 2317, 580, 593, 594, 595, 688 / 2314,
J. L. NO. 45, ADPR BARASAT, POST OFFICE : CANGANGGAR,
POLICE STATION - MACHYAMGRAM, BLOCK-BARASAT II : WARD NO. 09,
HOLDING NO. 18, JESSORE ROAD (SOUTH), UNDER MACHYAMGRAM
MUNICIPALITY, NORTH 24 PARGANAS

DATE	JOB NO.	DEALT	CHECKED	SHEET NO.
16.05.25	ARCH/2024/874	HANMANTY		15 OF 1
SCALE: 1:125 ARCHITECT				

RAJ AGRAWAL & ASSOCIATES
88, BOND STREET, KOLKATA - 700020