
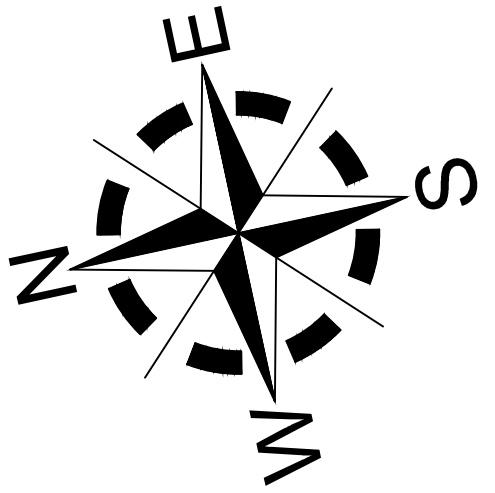


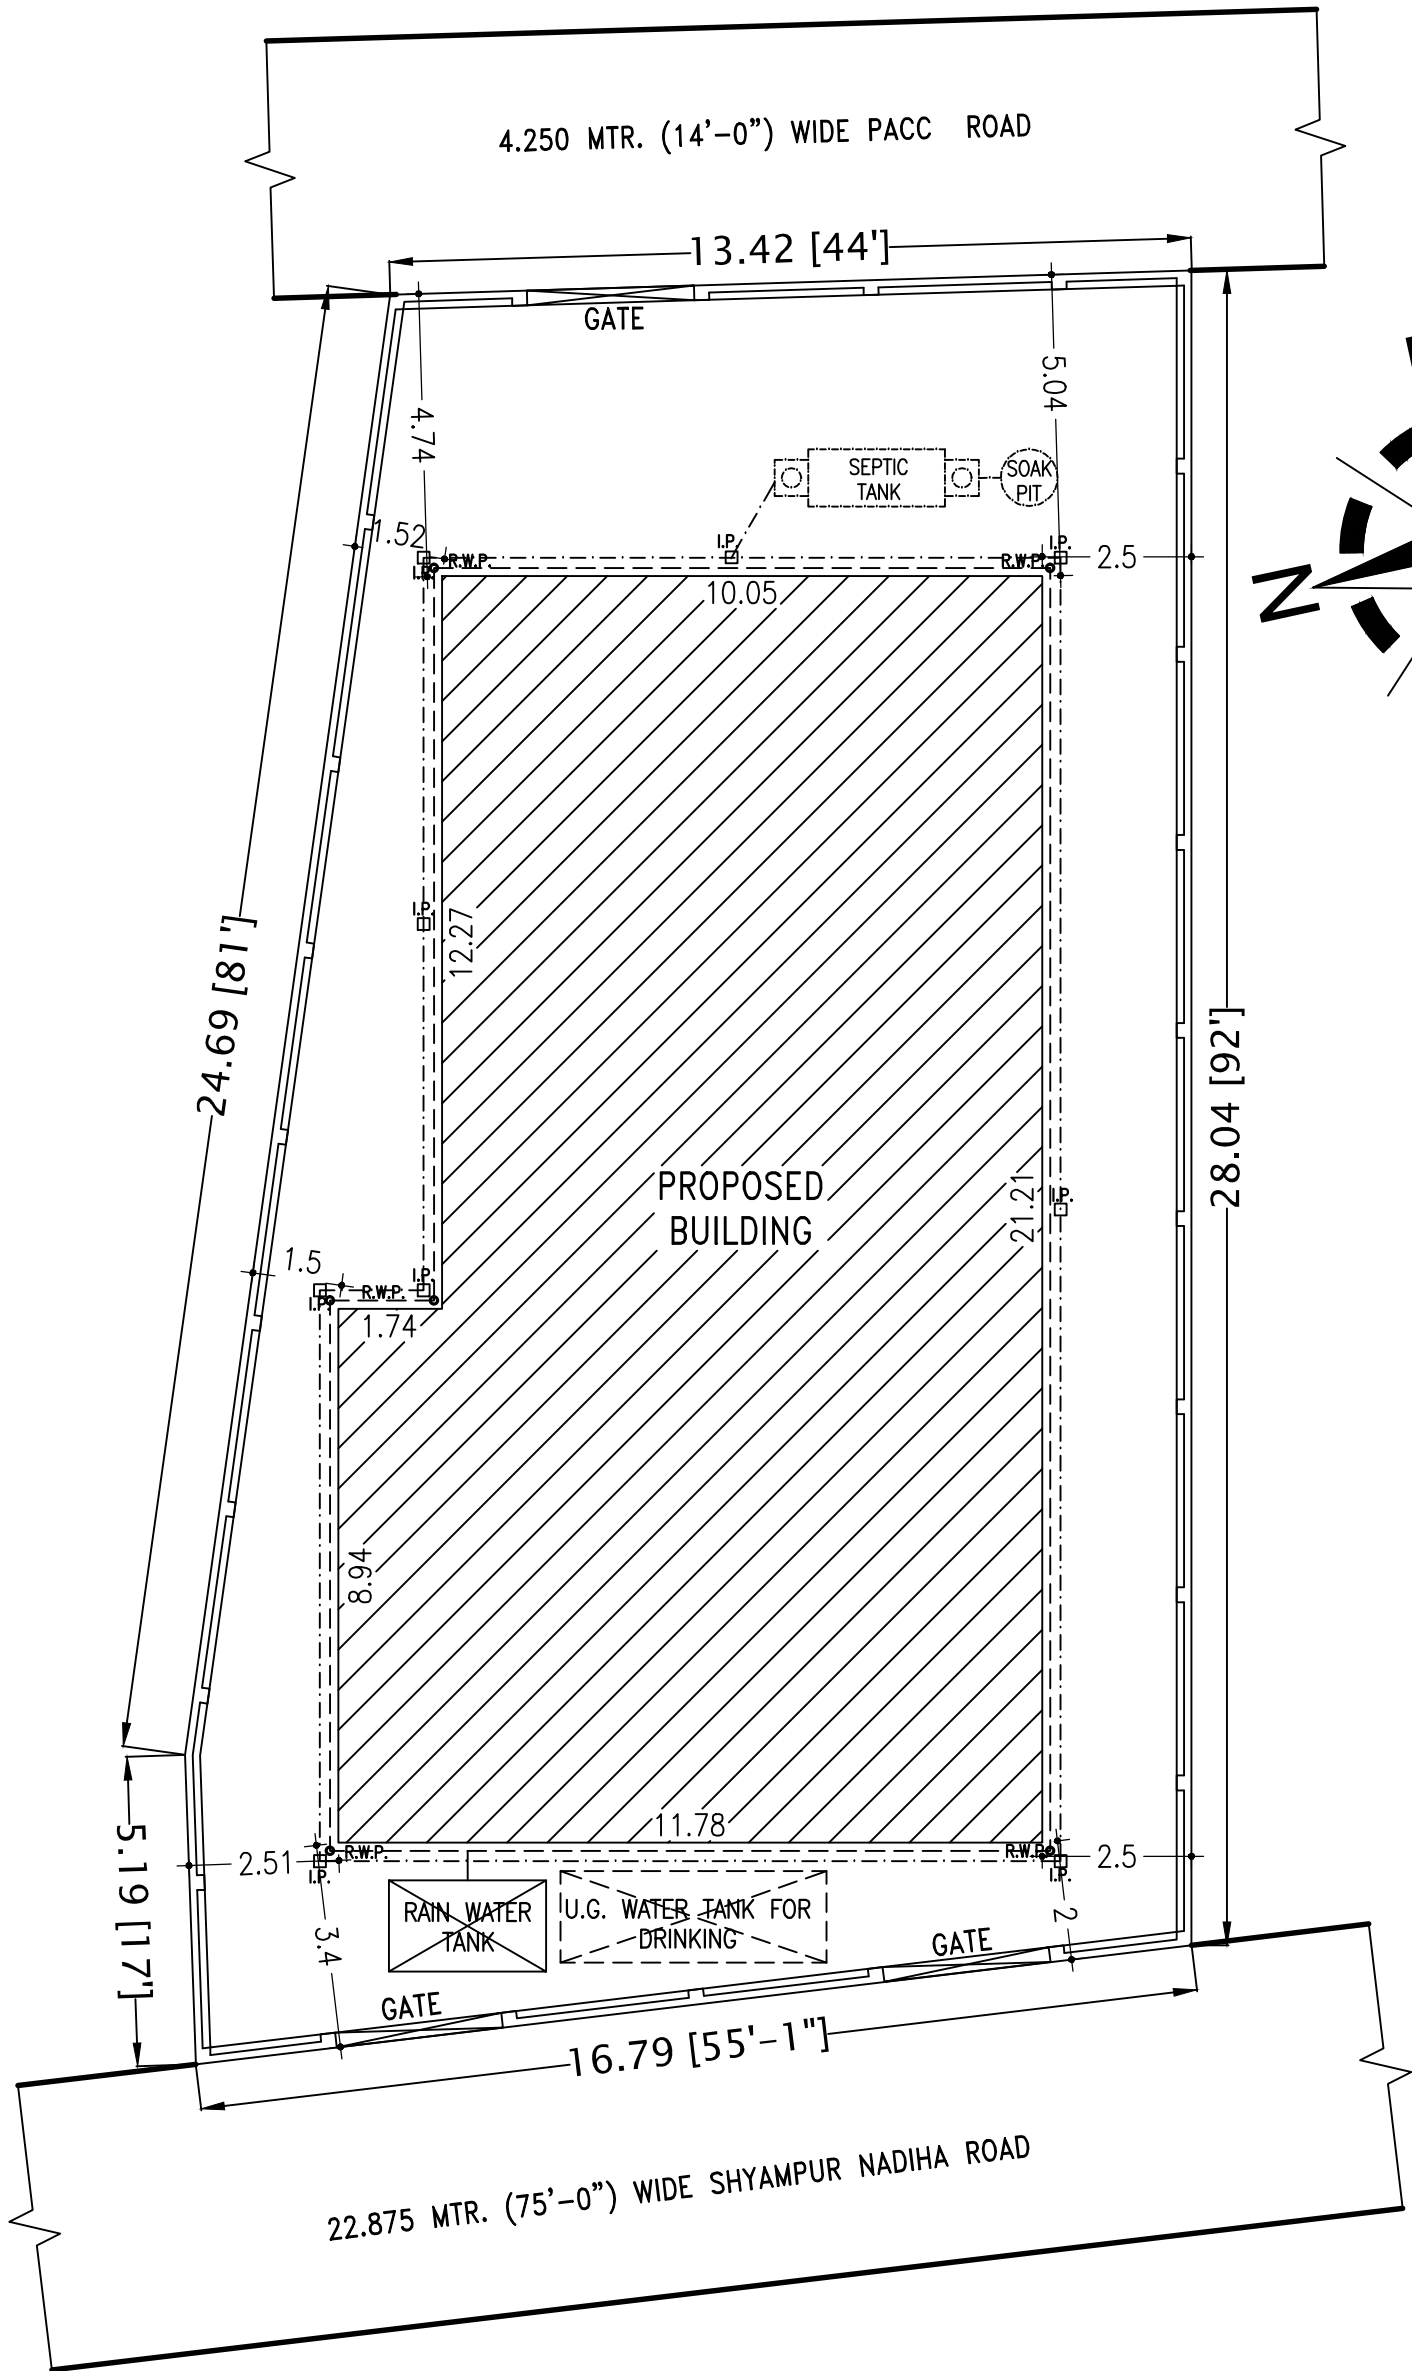

WATER & SEWERAGE
PLAN
SCALE - 1:200