


(Handwritten signature)

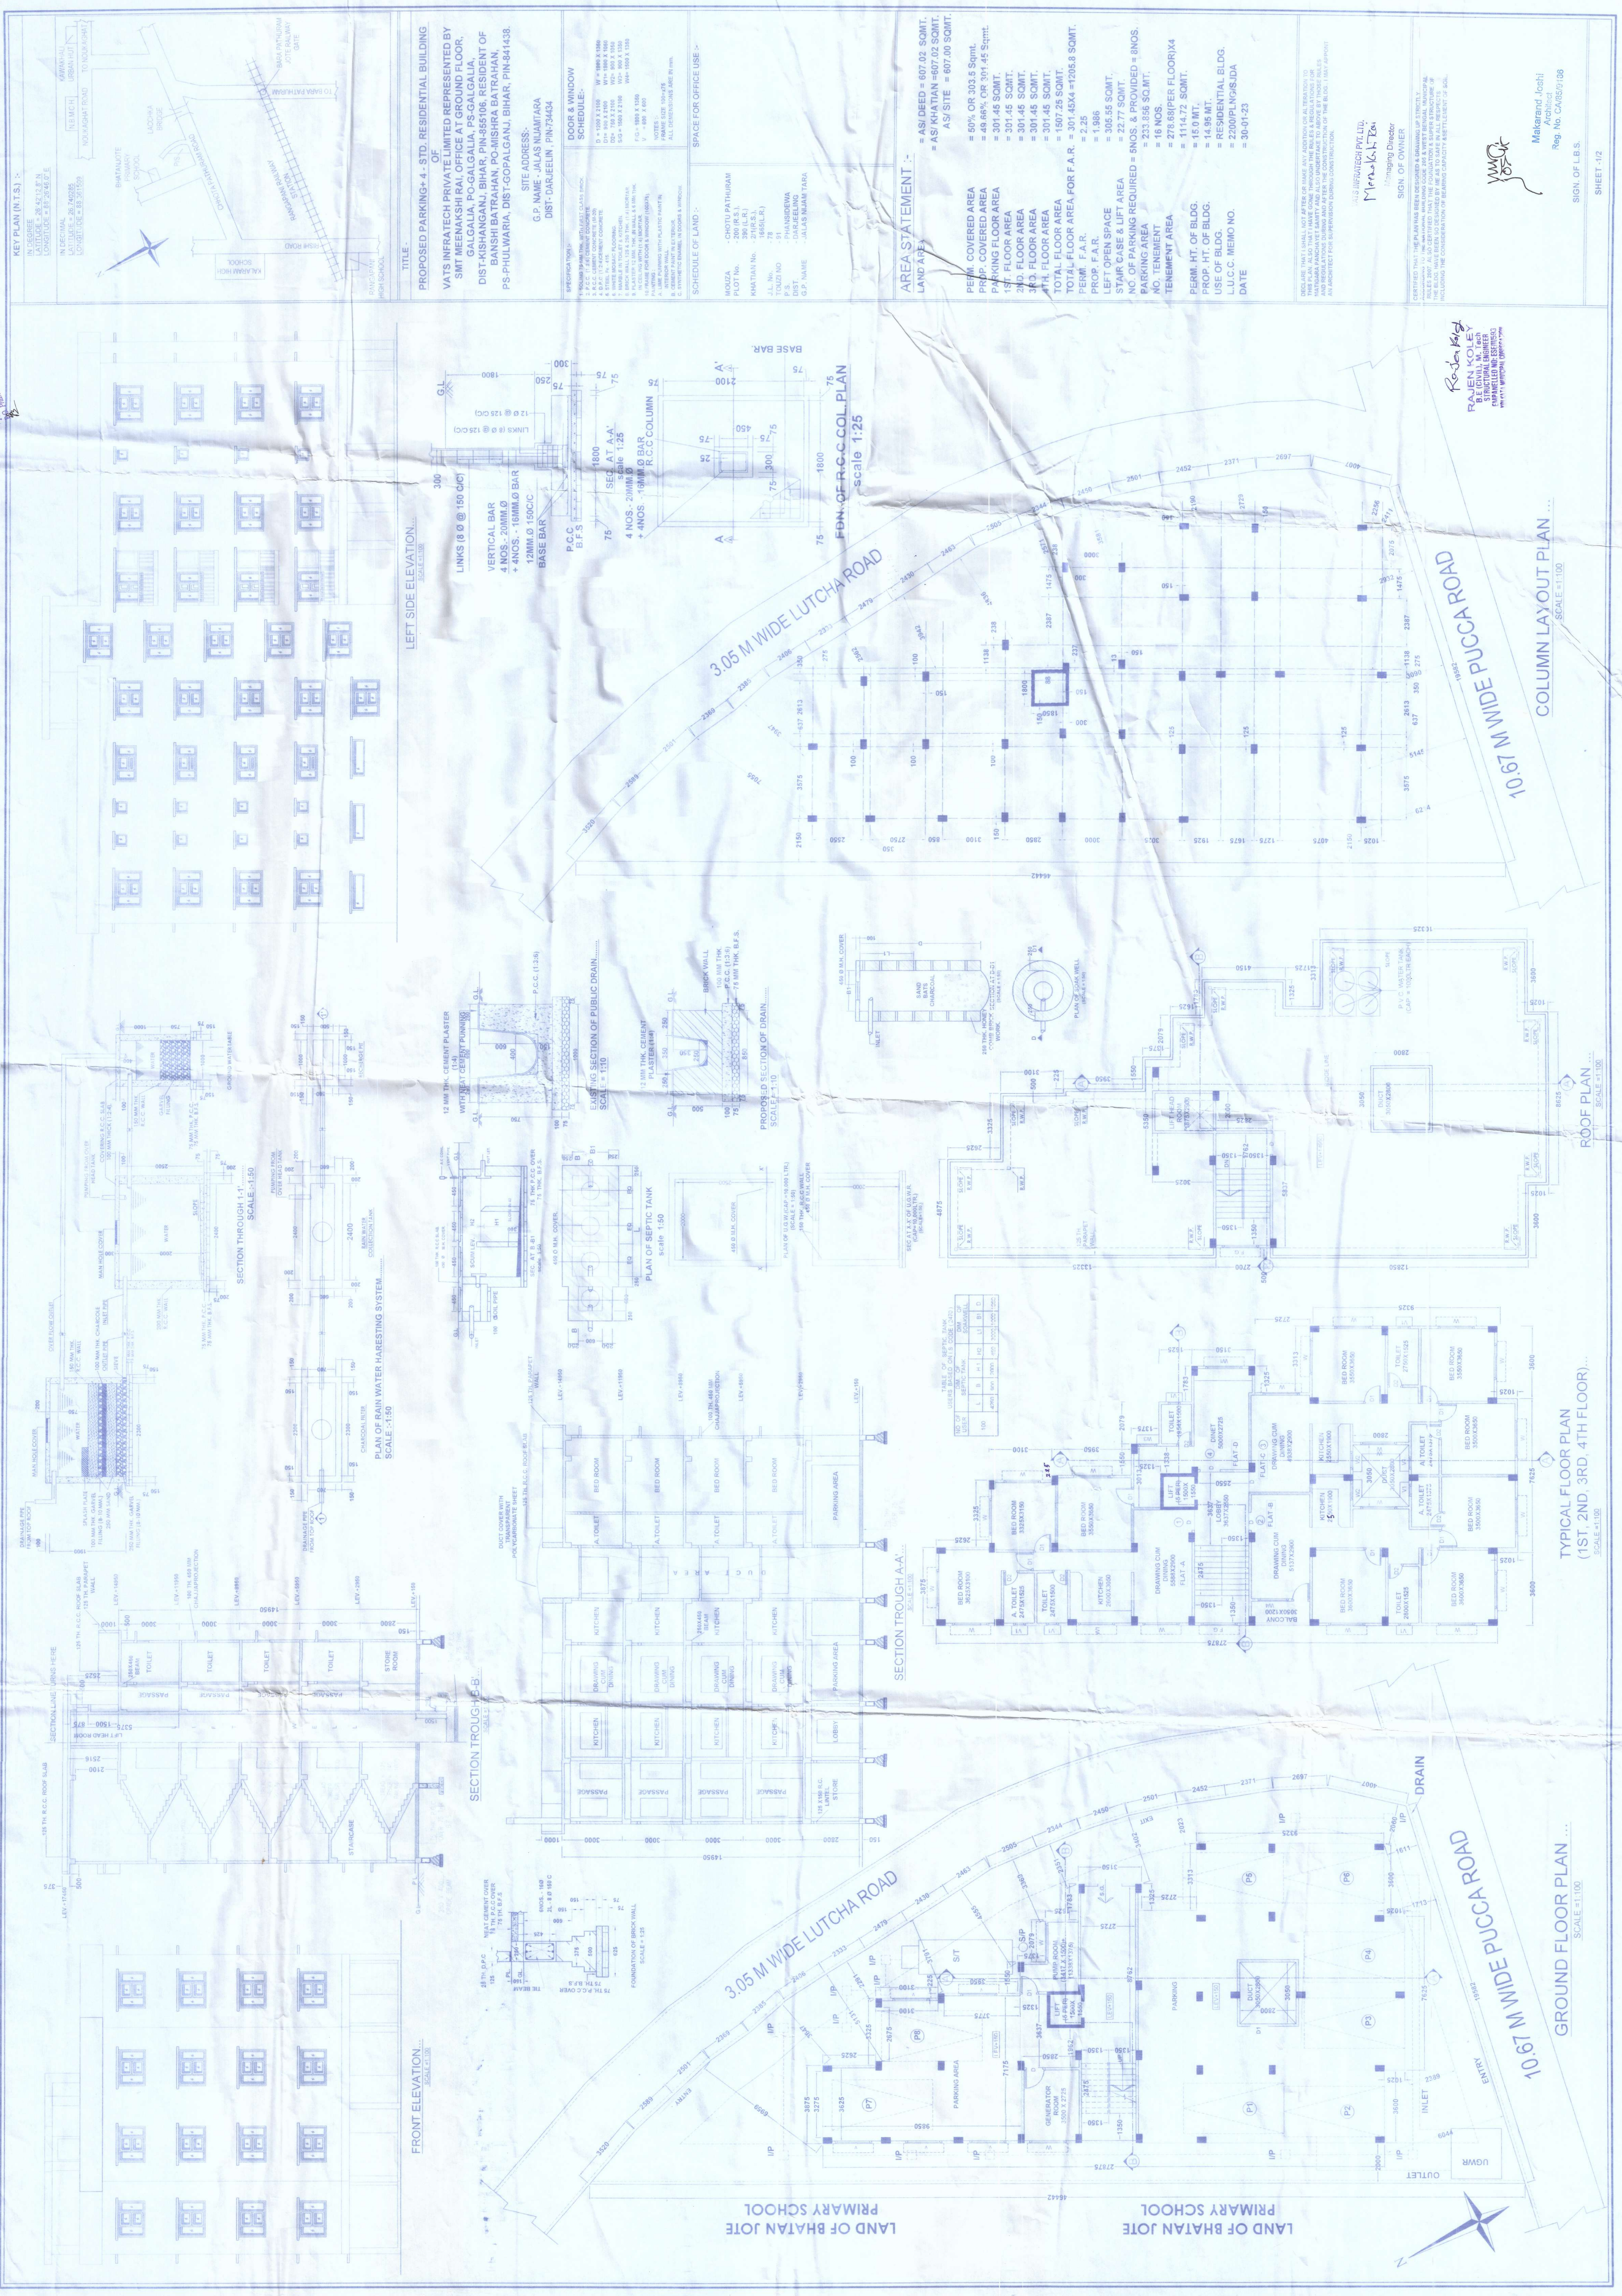

Managing Director

SIGN OF OWNER


SIGN OF L.B.S.

