
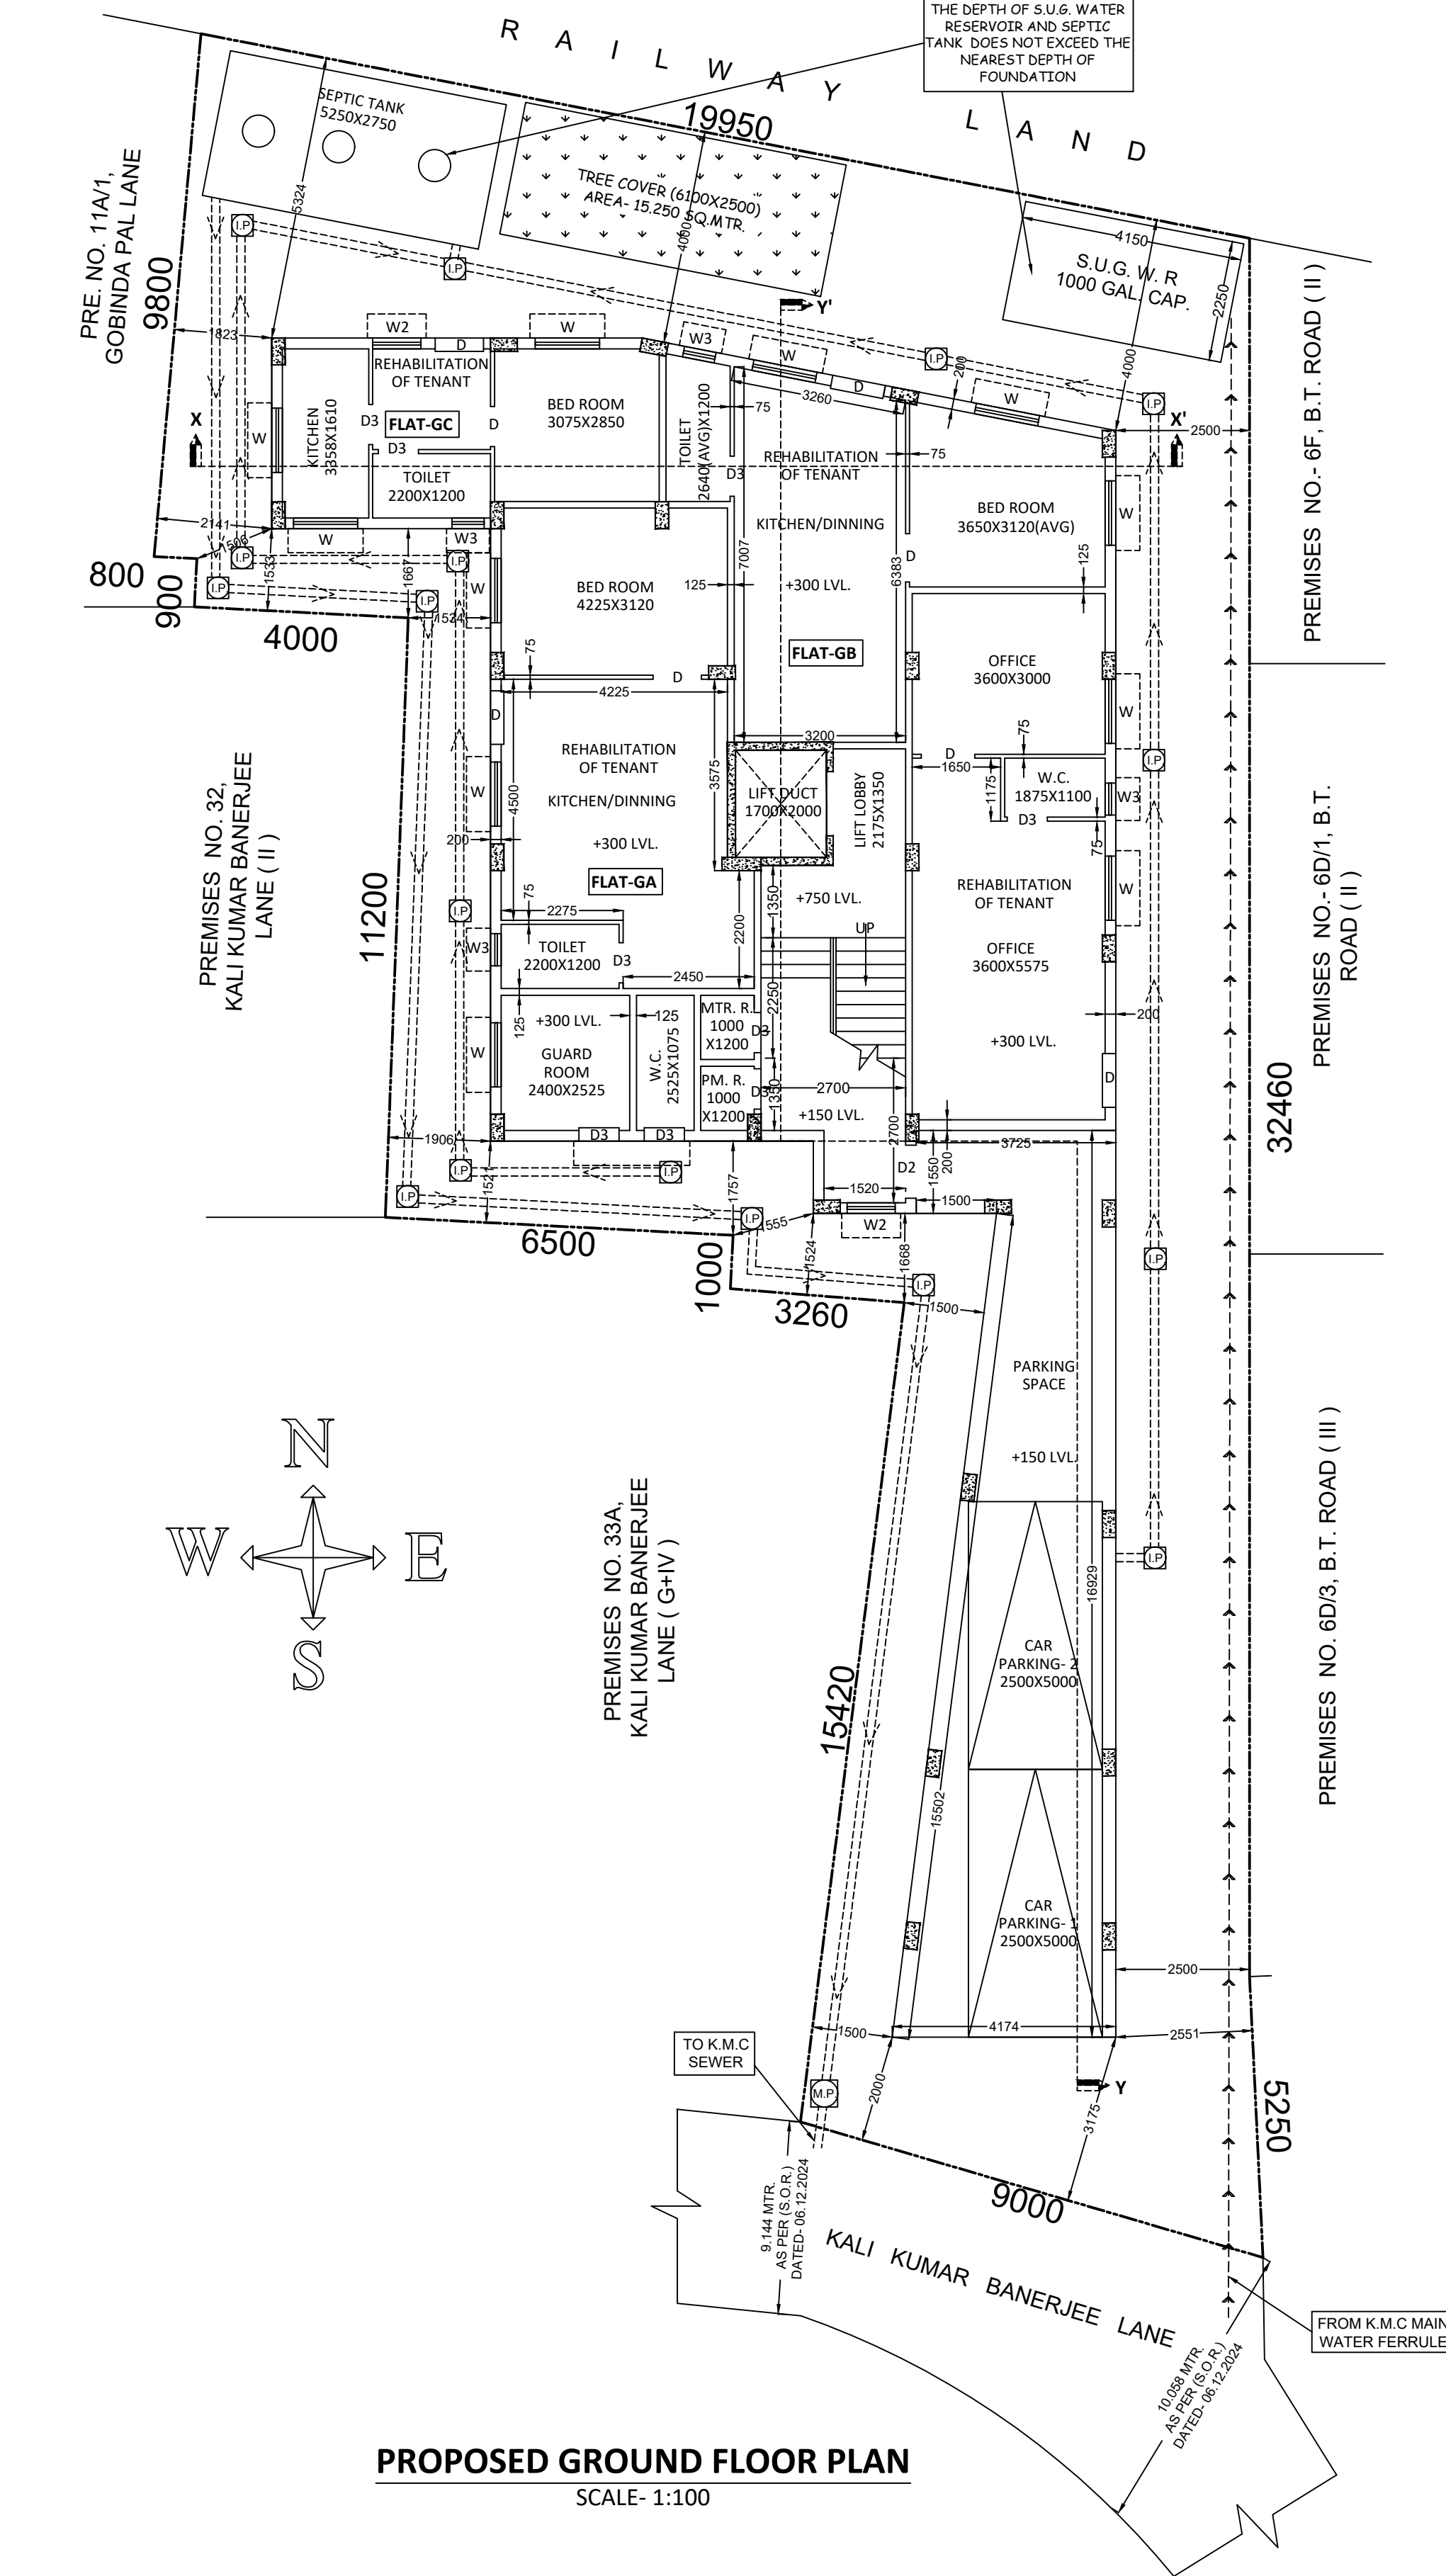


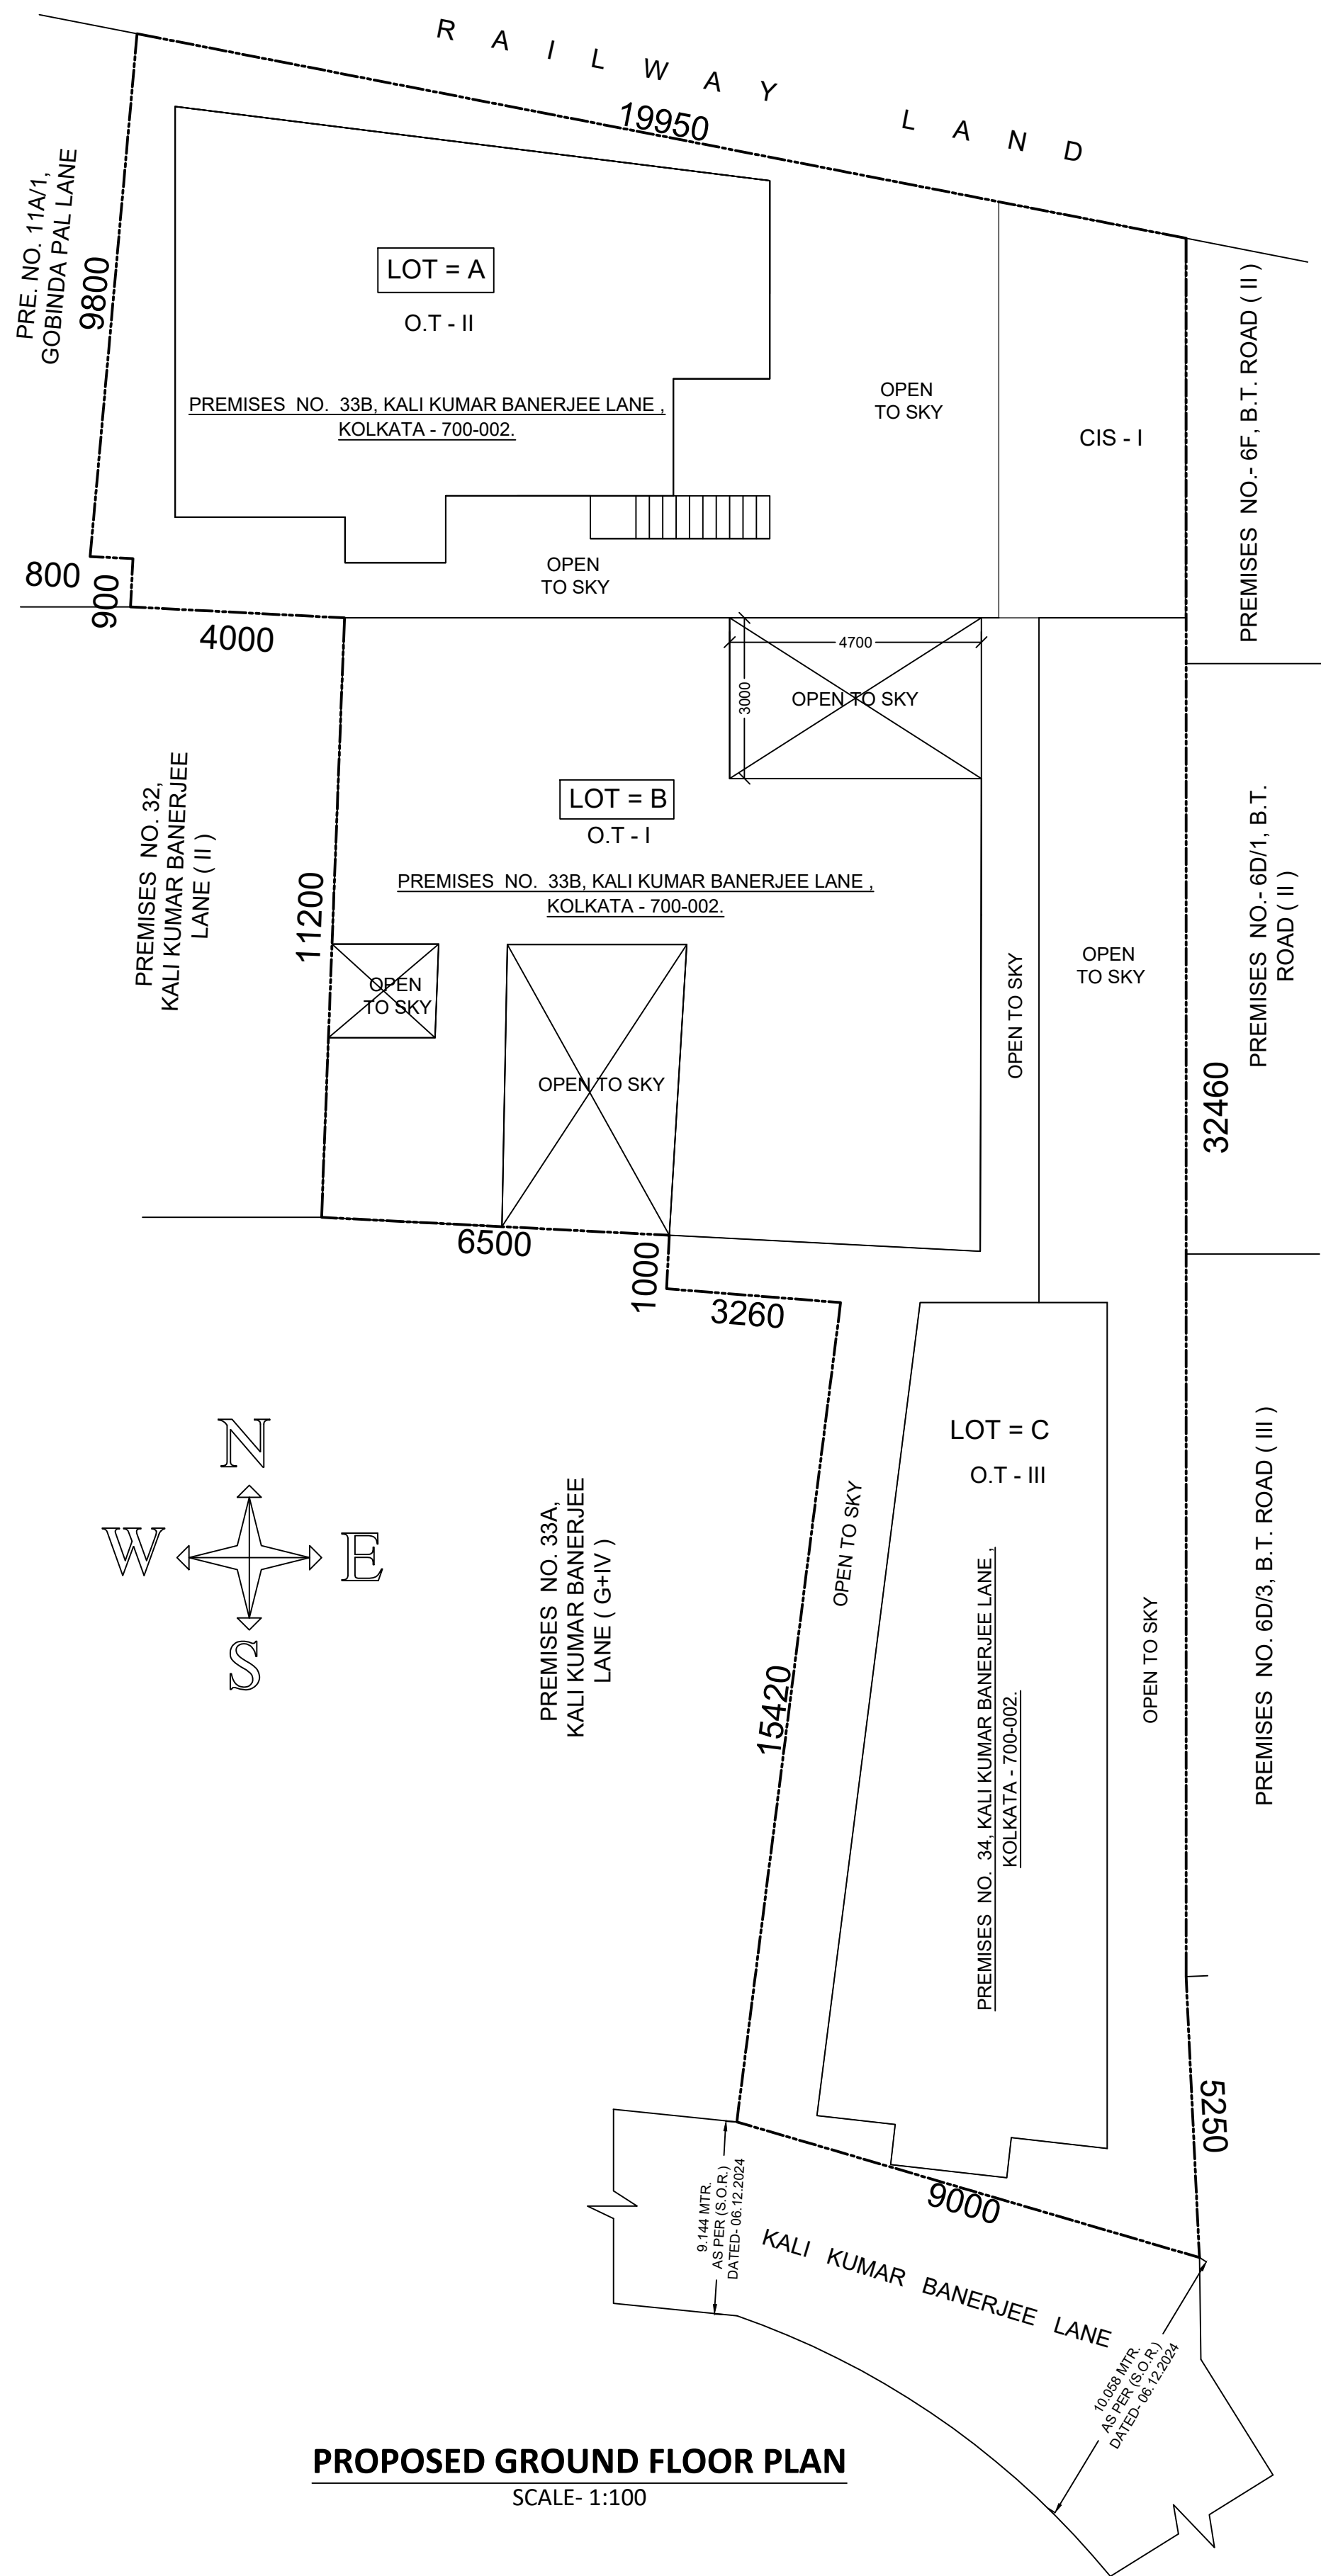

|                                               |   |
|-----------------------------------------------|---|
| SIBABRATA CHAKRABORTY<br>L.B.S. NO.- I / 1120 | 1. SRI KRISANU BHATTACHARYA, 2. SRI INDRAJIT BANERJEE<br>3. SMT DAMAYANTI BANERJEE GHOSH, 4. SRI PARTHA KHARJEE<br>5. GOPA BASU |
| <b>NAME OF L.B.S.</b>                         | <b>NAME OF OWNERS/APPLICANT</b>                                                                                                 |

1. SRI ABHISHEK SHAW, 2. SRI PRITAM DUTTA,  
3. SRI RAJESH KUMAR BISHWAKARMA & 4. SRI SUBAL PAUL  
PARTNERS OF M/S. TRIKUTA INFRA C.A. TO  
1. SRI KRISANU BHATTACHARYA, 2. SRI INDRAJIT BANERJEE 3. SMT DAMAYANTI BANERJEE  
GHOSH, 4. SRI PARTHA KHAN & 5. GOPA BASU

2. NO. OF PROPOSED CAR PARKING= 2 NOS
3. TOTAL AREA OF PRO. CAR PARKING= 54.976 SQ.MTR.
4. REQUIRED TREE COVER AREA= 13.878 SQ.MTR.
5. PROPOSED TREE COVER AREA= 15.250 SQ.MTR.
6. HEIGHT OF STAIR HEAD ROOM= 3.000 MTR.
7. AREA OF STAIR HEAD ROOM= 19.141 SQ.MTR.
8. HEIGHT OF THE SUPPORT OF O.H.W.R = 0.6 MTR.
9. AREA OF THE O.H.W.R = 8.320 SQ.MTR.
10. HEIGHT OF THE PARAPET WALL = 1.20 MTR.
11. THICKNESS OF THE PARAPET WALL = 0.125 MTR.
12. TOTAL NO. OF CUPBOARD= 21 NOS.
13. TOTAL AREA OF CUPBOARD = 1.200X.450X21= 11,340 SQ.MTR.
14. HEIGHT OF LIFT MACHINE ROOM= 3.000 MTR.
15. AREA OF THE LIFT MACHINE ROOM= 8.453 SQ.MTR.
16. AREA OF THE STAIR OF LIFT MACHINE ROOM= 3.450 SQ.MTR.
17. CAPACITY OF O.H.W.R = 1000 GAL.
18. CAPACITY OF S.U.G.W.R = 1000 GAL.
19. AREA OF ROOF TOILET= 2.996 SQ.MTR.
20. OTHER AREA ONLY FOR FEES = 155.207 SQ.MTR. (EXEMPTED AREA+C.B.+S.H.R.+O.H.W.R.+L.M.R.  
+L.M.R. STAIR+TOILET AT ROOF)

**SCALE = 1:100,**  
**ALL DIMENSIONS ARE IN MM**