


SITE PLAN SHOWING LAND OF DISPLAY VINIMAY PRIVATE LIMITED AND OTHERS AT BLOCK - RAJARHAT, MOUZA - ATGHARA, J.L. NO. - 10, R.S. NO. - 133, TOUZI NO. - 172, CONTAINED R.S. / L.R. DAG NO. - 457 TO 459, 508, 509, 513, 527 TO 540, 549 TO 551, 551 / 883, 552 TO 556, 556 / 884, 695, 707 TO 711 & 720 TO 724, L.R. KHATIAN NO. - 1457 TO 1469, 1593 TO 1602, 1615 TO 1618, 1837 TO 1843, 1845 TO 1848, 1862, 1965, 1969 TO 1980, 1997 TO 2004, 2204 TO 2208, 2211, 2212 & 2214 TO 2219, DIST - 24 PGS (N), PO & PS - RAJARHAT, UNDER BIDHANNAGAR MUNICIPAL CORPORATION (FORMERLY RAJARHAT GOPALPUR MUNICIPALITY).

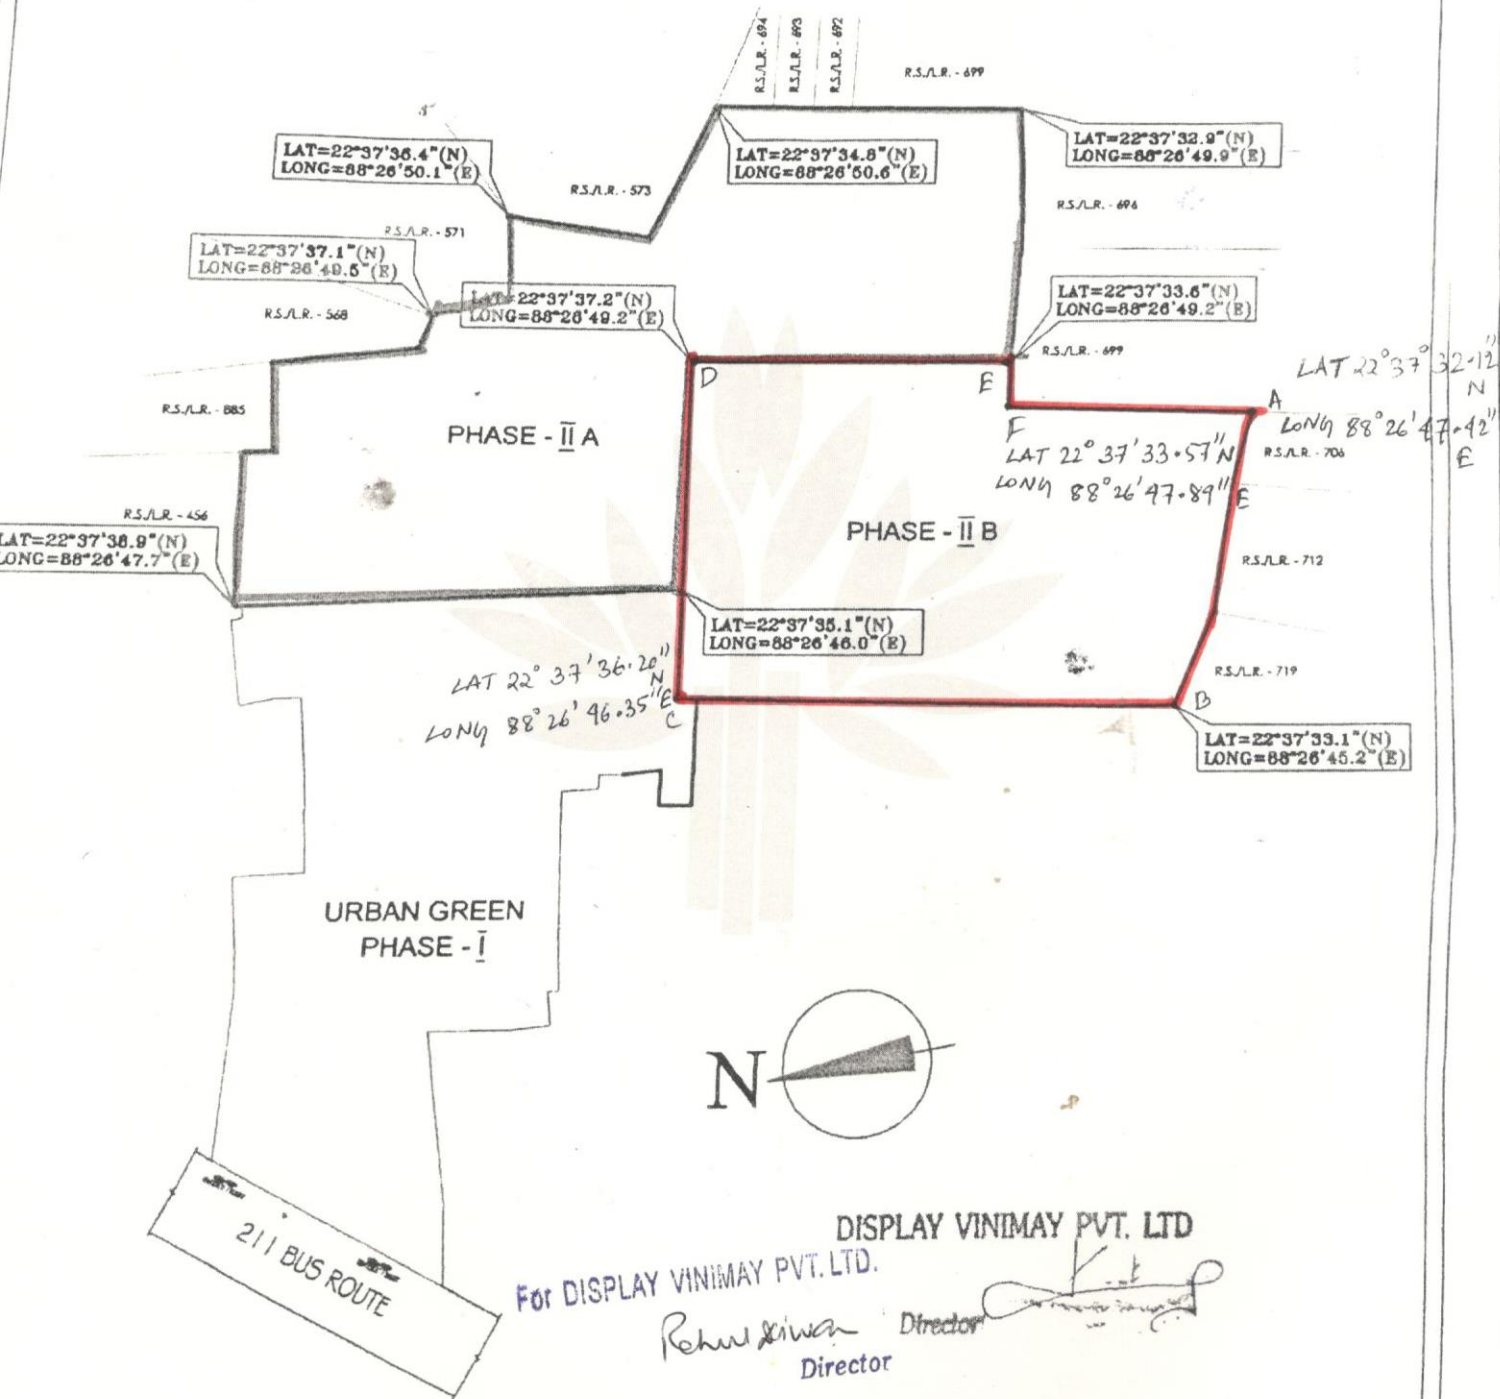

DISPLAY VINIMAY PVT. LTD  
 For DISPLAY VINIMAY PVT. LTD.  
 Rohini Singh Director  
 Director

**DISPLAY VINIMAY PVT. LTD.**

Green Vista, Rajarhat main Road, Atghara, Kolkata-136 T: +91 33 4065 2010 / 2011

CIN No. : U51109WB2005PTC103092 | HIRA Reg. No. : HIRA/P/NOR/2019/000401