


THE SKETCH MAP FOR AMALGAMATION OF 1.) MR. BALAI CHANDRA MONDAL, S/O MR. TARAPADA MONDAL & 2) MRS. SUCHITRA MONDAL, W/O- BALAI CHANDRA MONDAL, AT WARD NO- 12, AT MAHALLA-KANAINATSAL EAST, HOLDING NO-12, 12/1 RS PLOT NO- 74, RS KH NO- 60, LR PLOT NO- 74, LR KH NO- 101/2, JL NO-78 AT MOUZA- GOPALNAGAR AND RS PLOT NO- 210, RS KH NO- 173, LR PLOT NO- 210, LR KH NO- 3568, JL NO-76 AT MOUZA- KANAINATSAL, DIST- PURBA BARDHAMAN, P.S - BURDWAN UNDER BURDWAN MUNICIPALITY.

AREA OF LAND - 0.09 ACRE	
NATURE OF LAND - BASTU	
PROPERTY LINE SHOWN IN COL.	☐
ROAD LINE SHOWN IN COL.	☐
SCALE - 1" = 16'-0"	

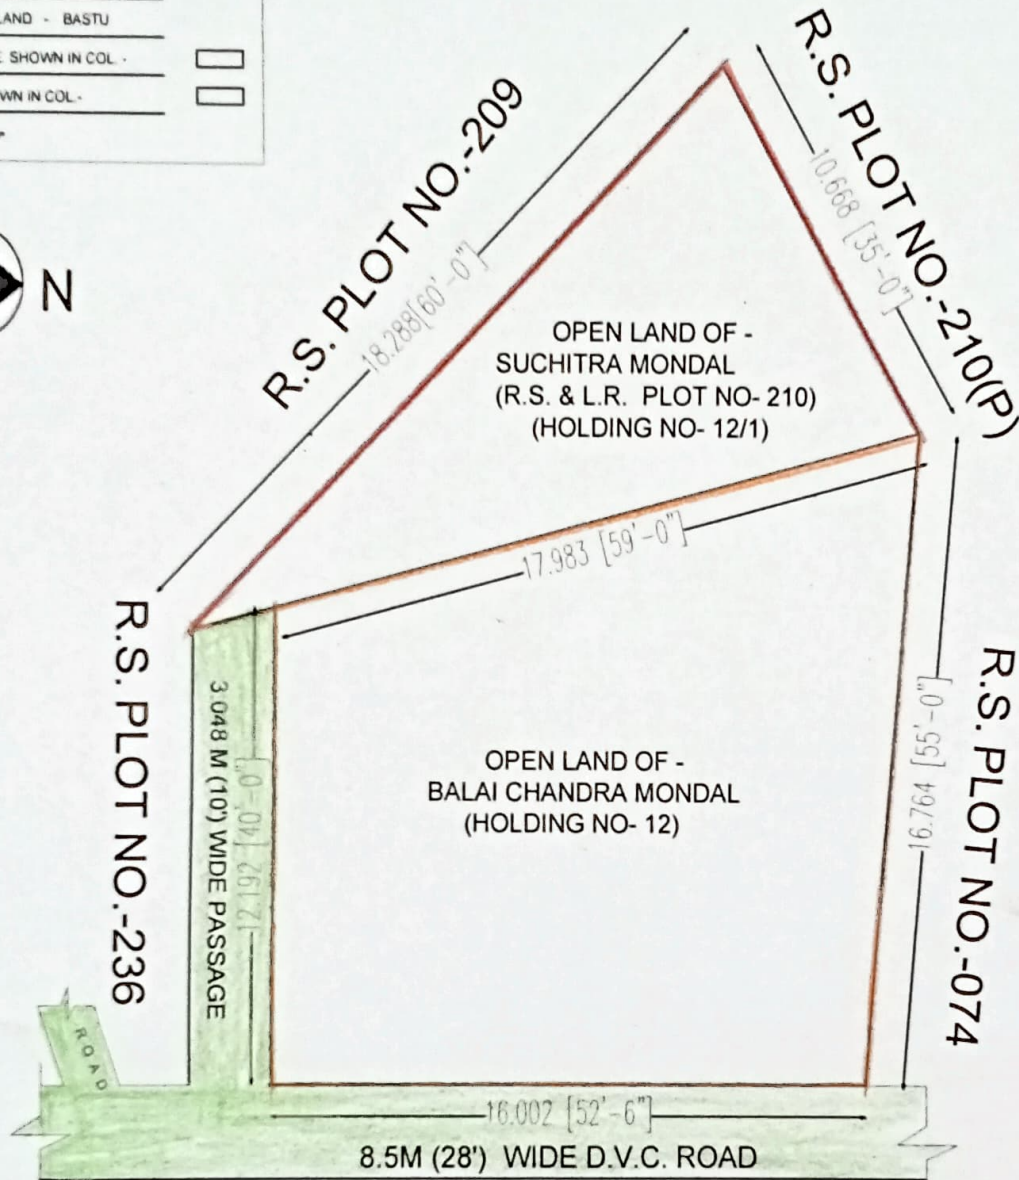

SL	NAME	HOLDING NO	AREA	COVERED AREA	OPEN AREA	TOTAL AREA
1)	MR. BALAI CHANDRA MONDAL	12	2612 SQ FT	-	2612 SQ FT	=3918 SQ FT
2)	SUCHITRA MONDAL	12/1	1306 SQ FT	-	1306 SQ FT	=0.09 ACAR

Saurav Batabyal

SAURAV BATABYAL
B.Tech. (Civil Engineering)
Enlisted L.B.S. of Burdwan Municipality
Reg. No.-BM/LBS-1/18-19/06

DRAWN BY

Balai Chandra Mandal

স্বাক্ষর

SIGNATURE OF OWNERS