



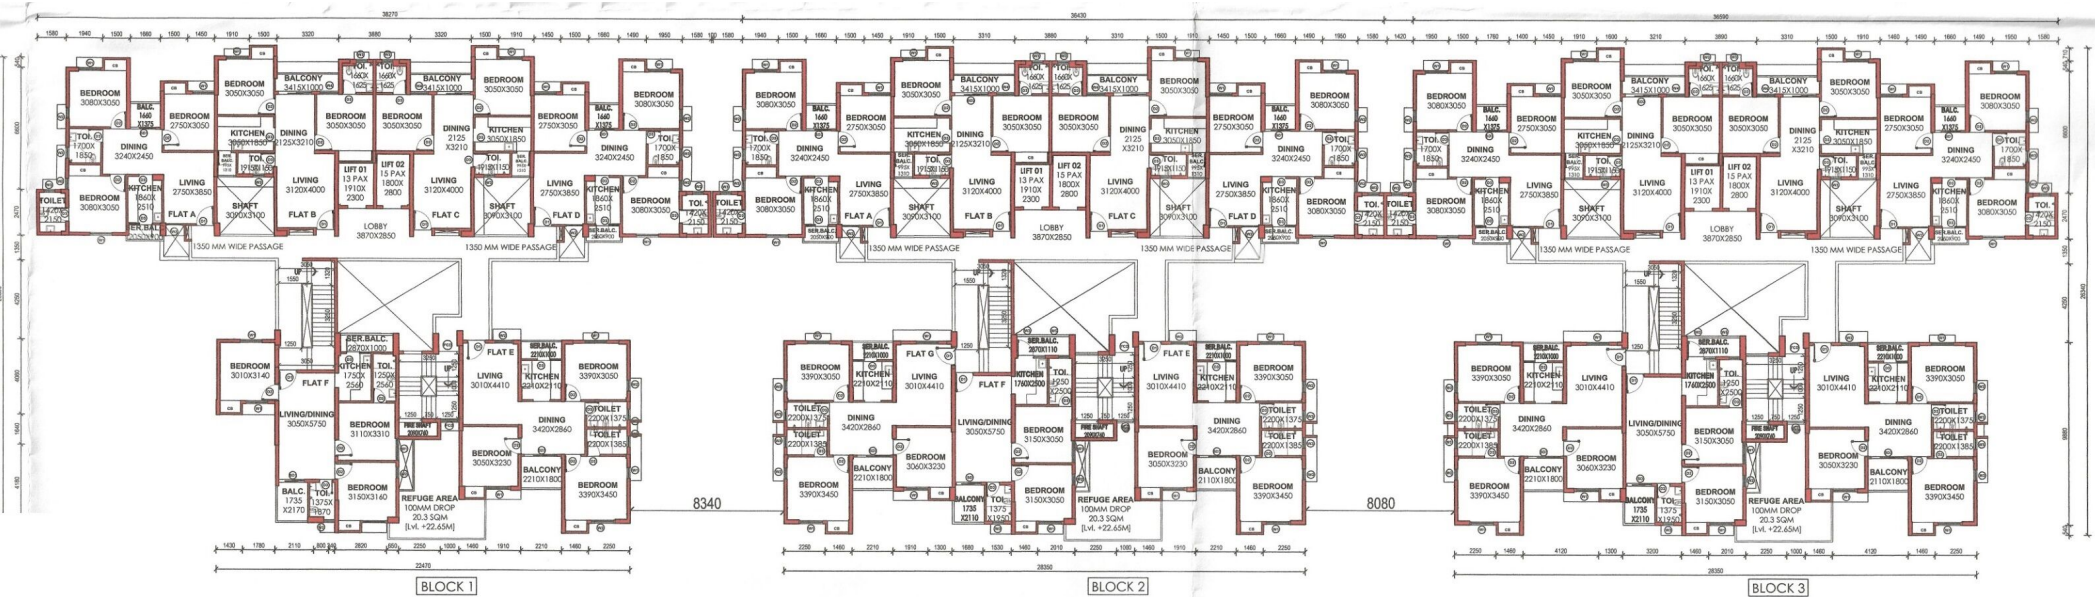

7th Floor Plan Phase 1

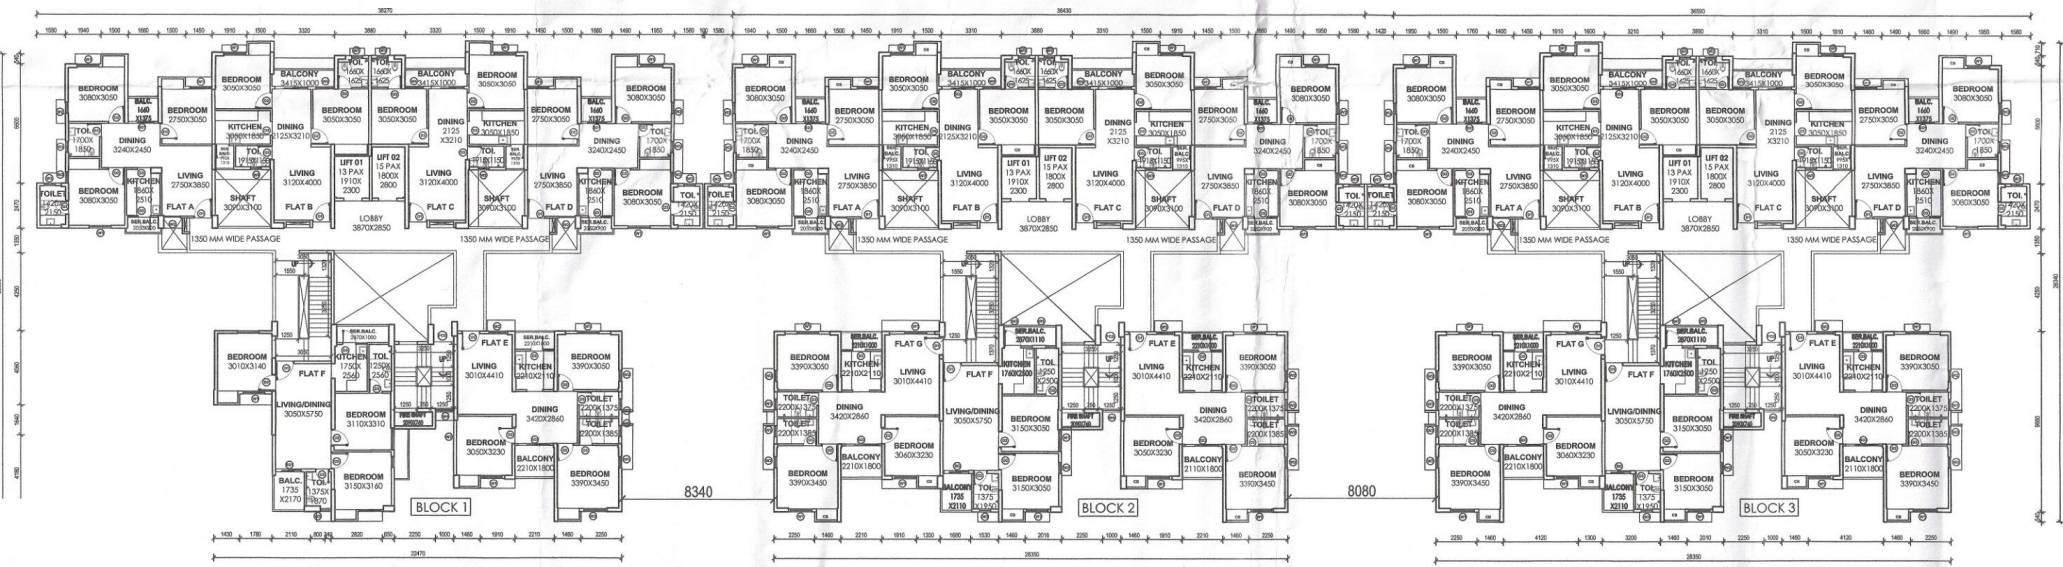

Phase 1 (2nd to 6th and 8th to 11th)