



PLAN SHOWING THE PROPOSED G+3 STORIED COMMERCIAL HOUSE (APARTMENT TYPE G+3,) AT RANIGANJ, ON R.S, PLOT 1795(P), 1 PLOT NO.- 2462, 2465, L.R. KH. NO.- 5090, 9915, 9927 MOU J.L. - 17, P.O- SEARSOLE RAJ BARI, P.S. RANIGANJ, DIST PASCOLE, BARDHAMAN, UNDER ASANSOL MUNICIPAL CORPORATION
 LAND OWNER 1) SRI SUSHIL KUMAR GANERIWALA, 2) SRI PARESH CHANDRA CHATTERJEE 3) SRI KALYAN CHATTERJEE

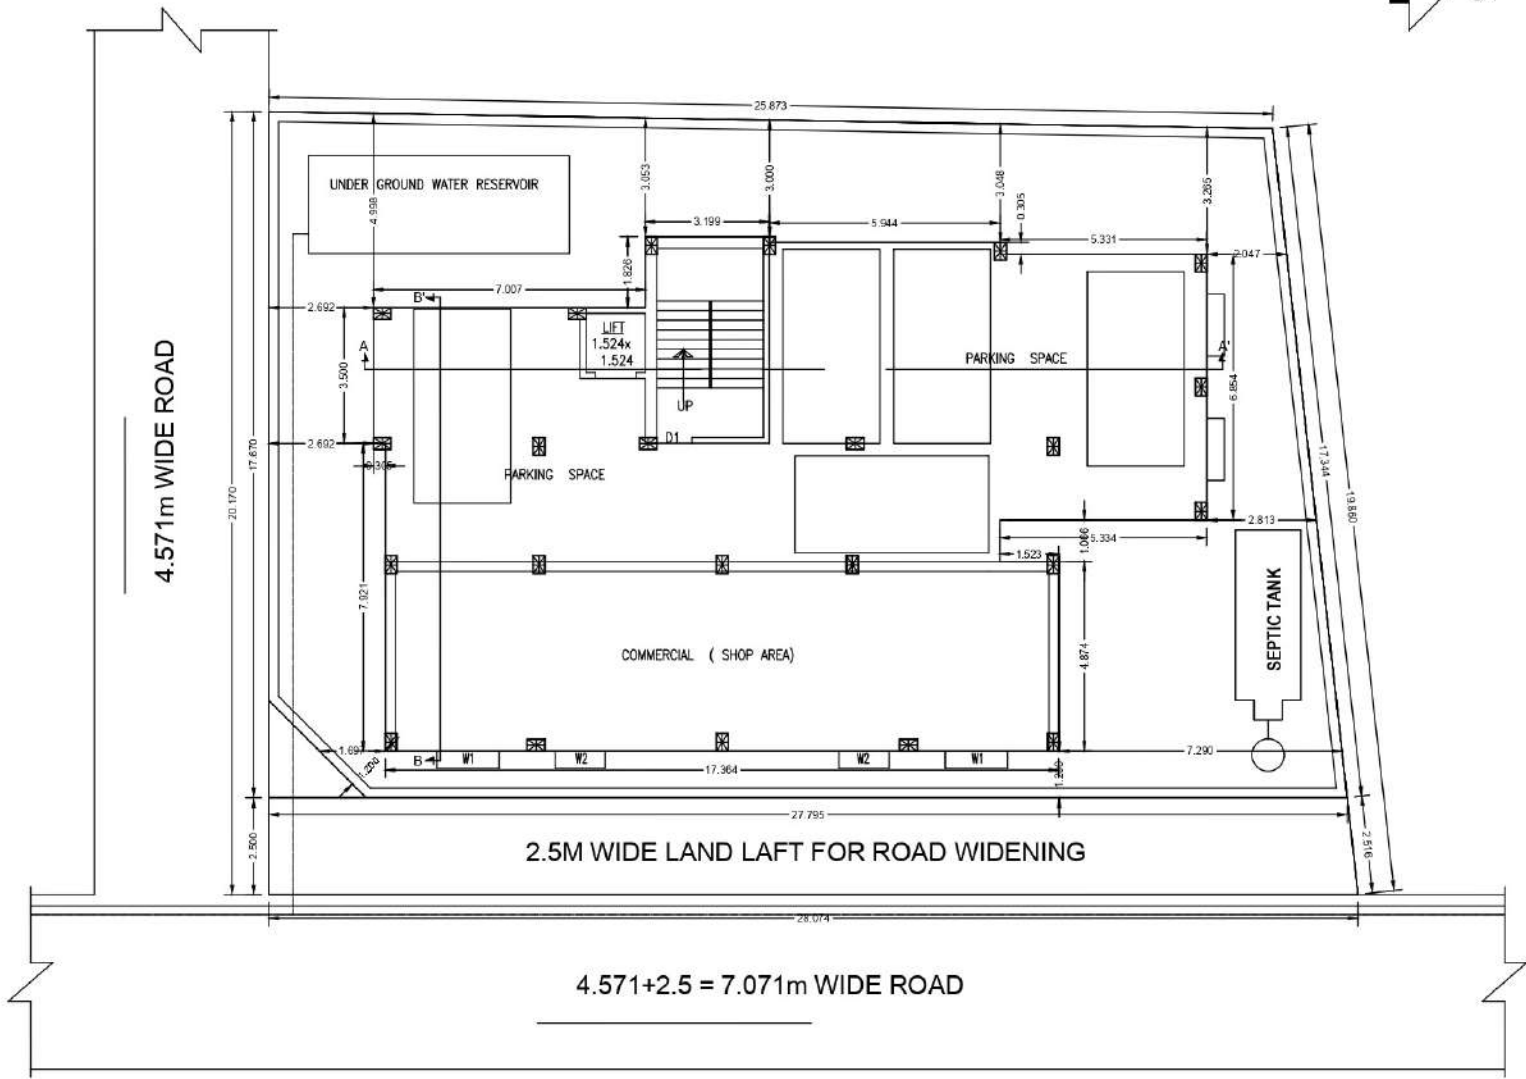

Latitude - 23.632378
 Longitude - 87.113167

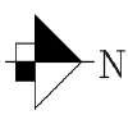

NAV PROJECT
Kalyan Chatterjee
 Partner

SITE PLAN
 NTS