




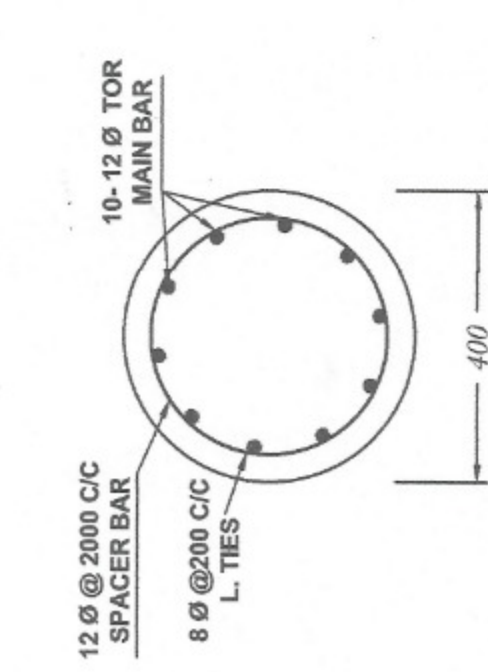


CROSS SECTION - XY
SCALE: 1:10

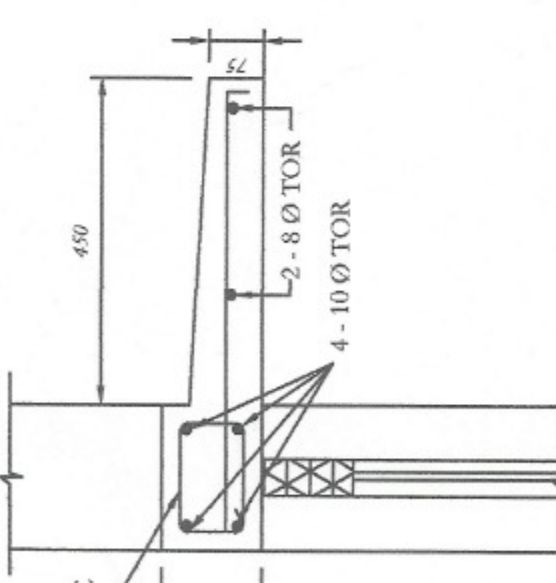


DET. OF R.C.C. LINTEL & CHAJJA
SCALE: 1:10

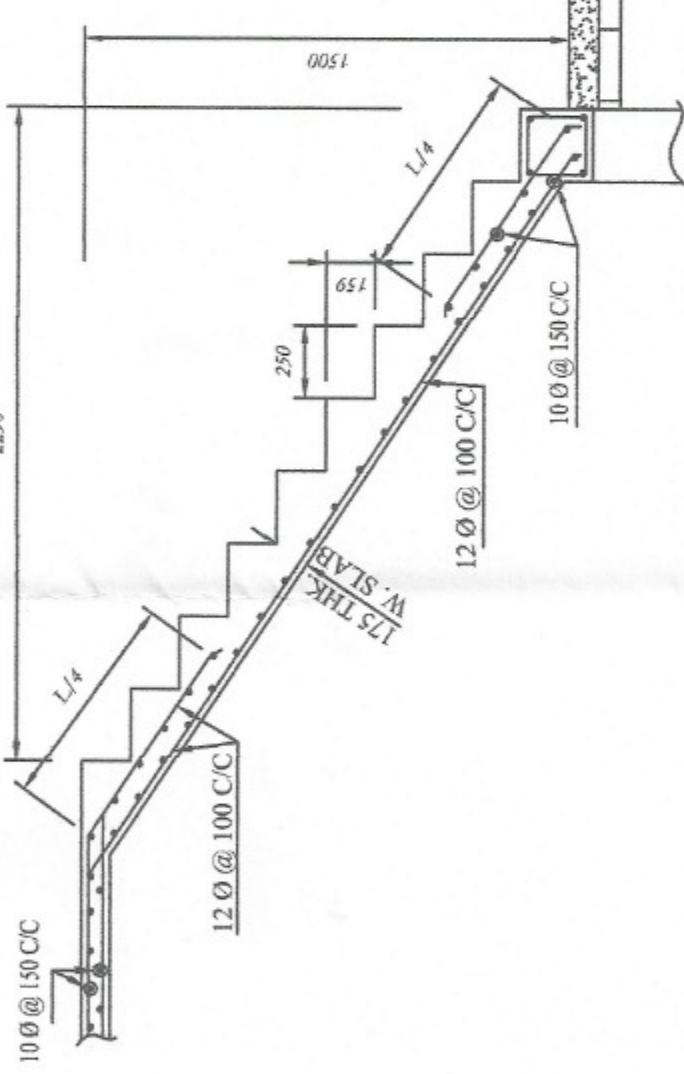


DET. OF R.C.C. 1ST FLIGHT STAIR
SCALE: 1:20

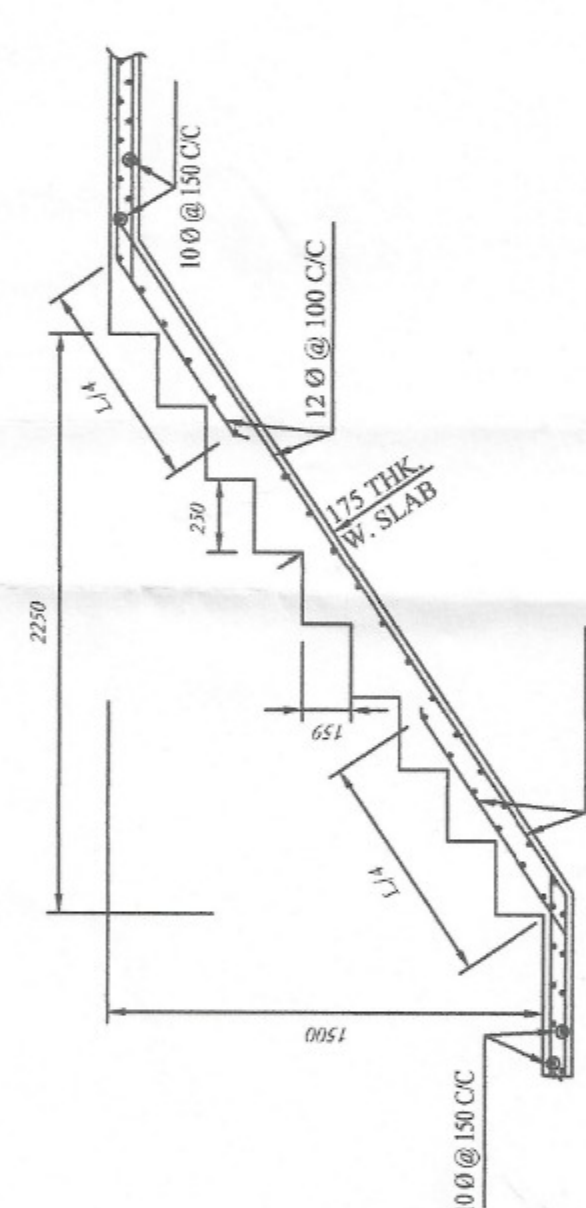

DET. OF R.C.C. 2ND FLIGHT STAIR
SCALE: 1:20

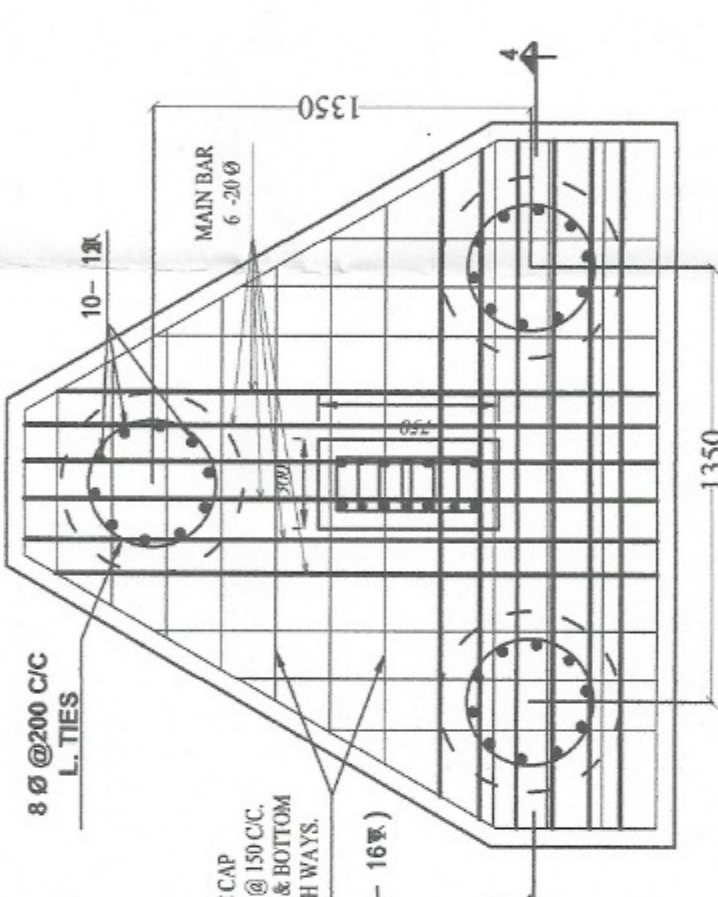


DET. OF R.C.C. 3RD PILE CAP FDN.
SCALE: 1:20

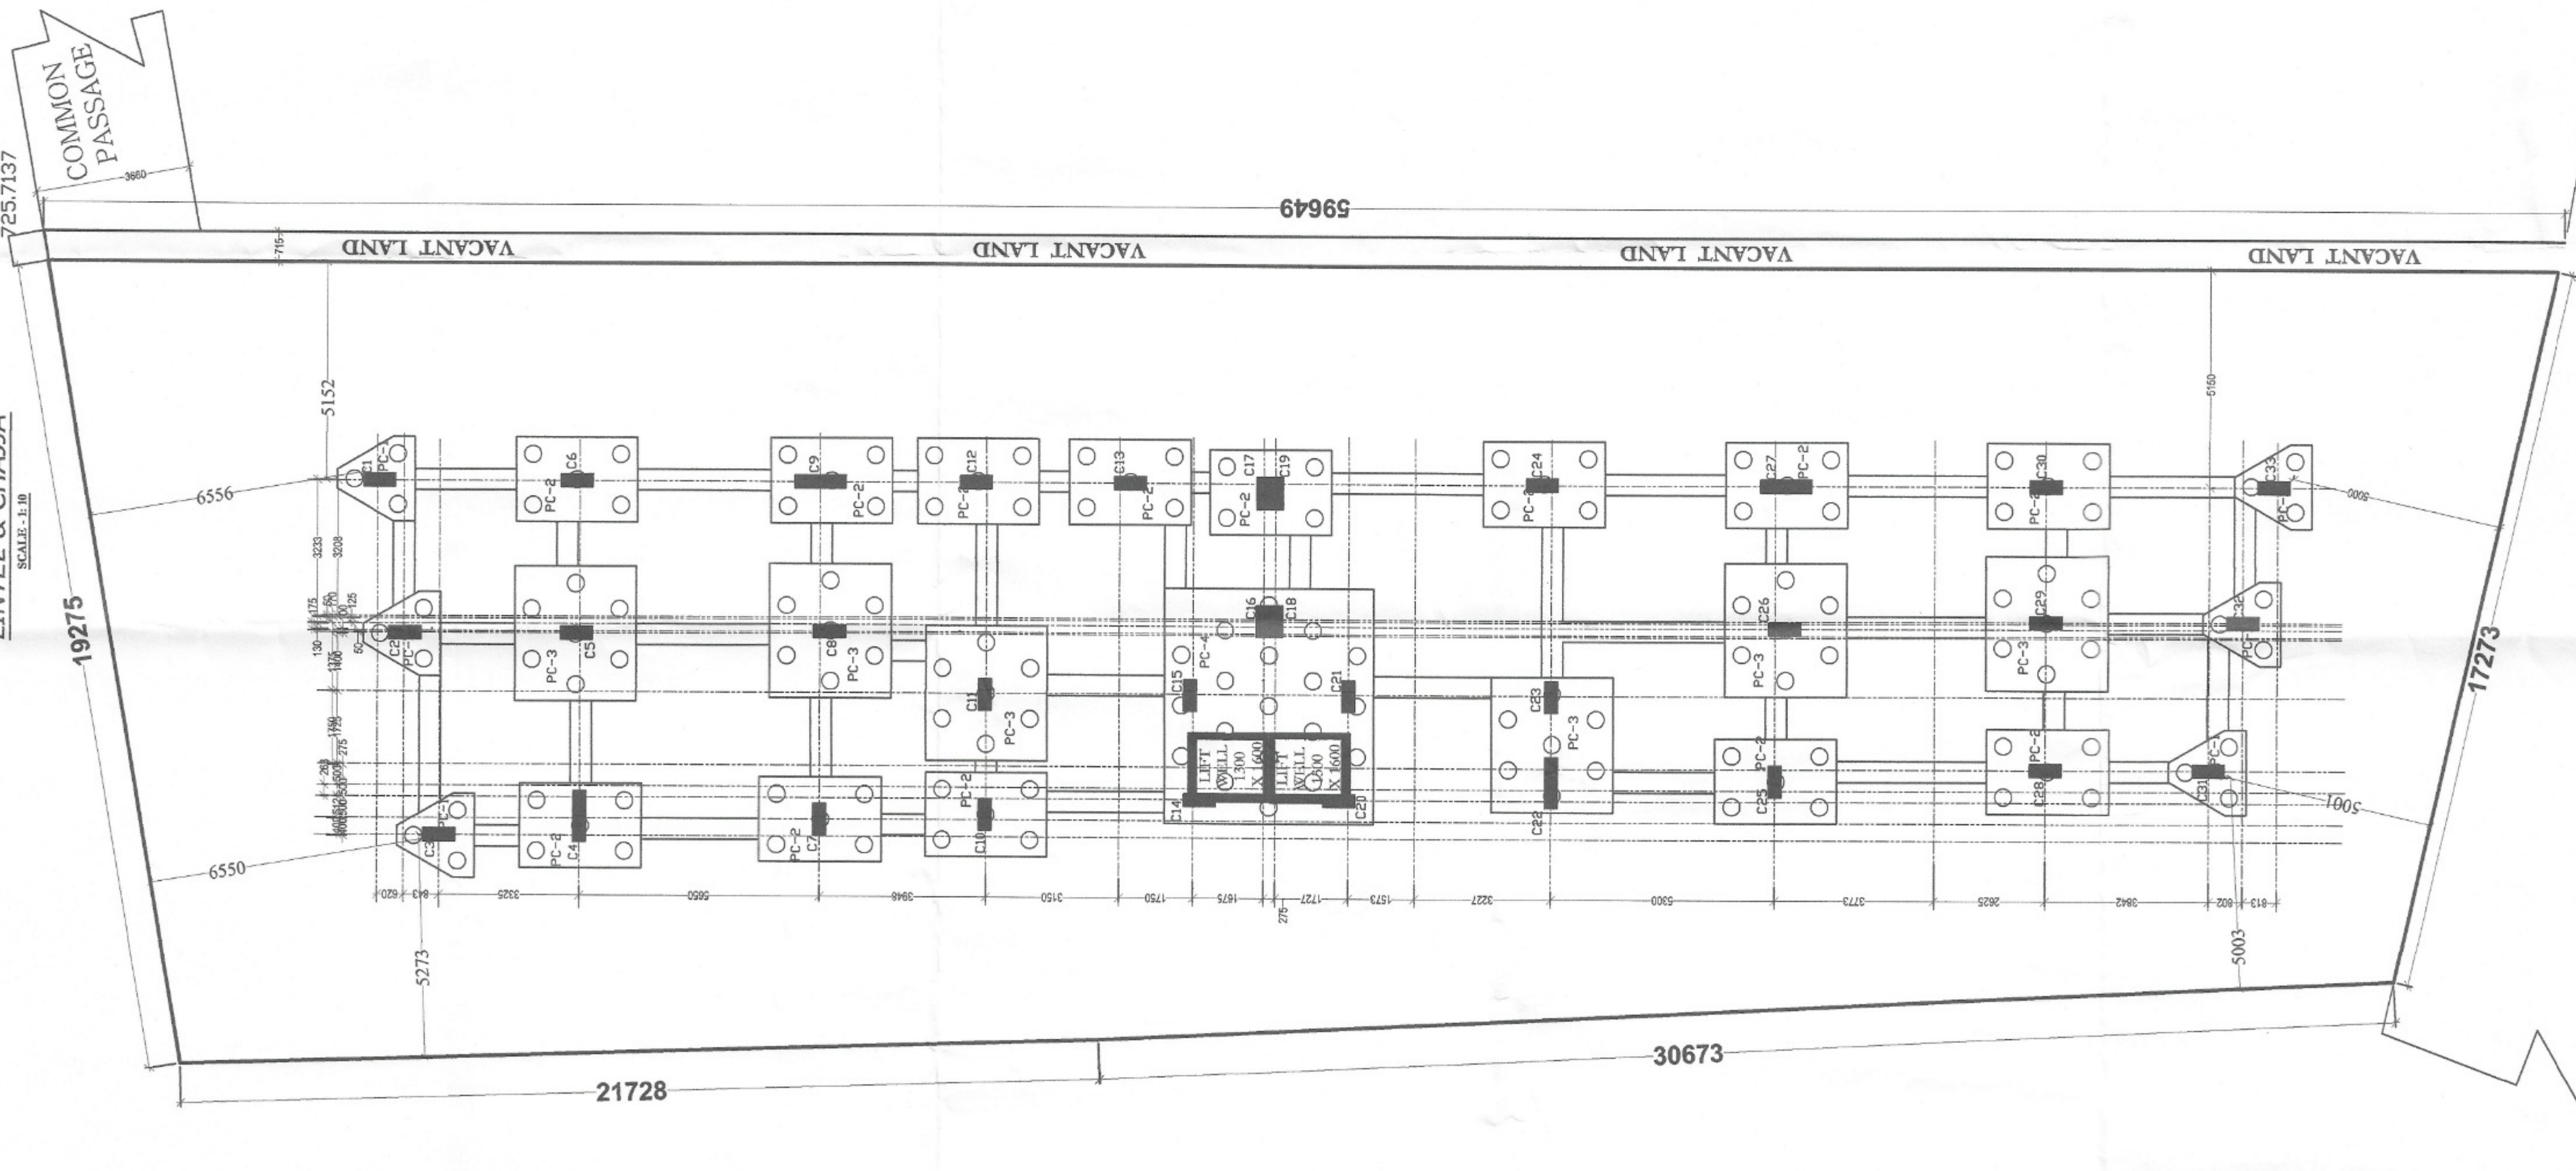


FOUNDATION LAY-OUT & GRADE BEAM PLAN
SCALE: 1:100


9,200 MTR. WIDE DAKSHIN
BAKSARA 1ST. BYE LANE

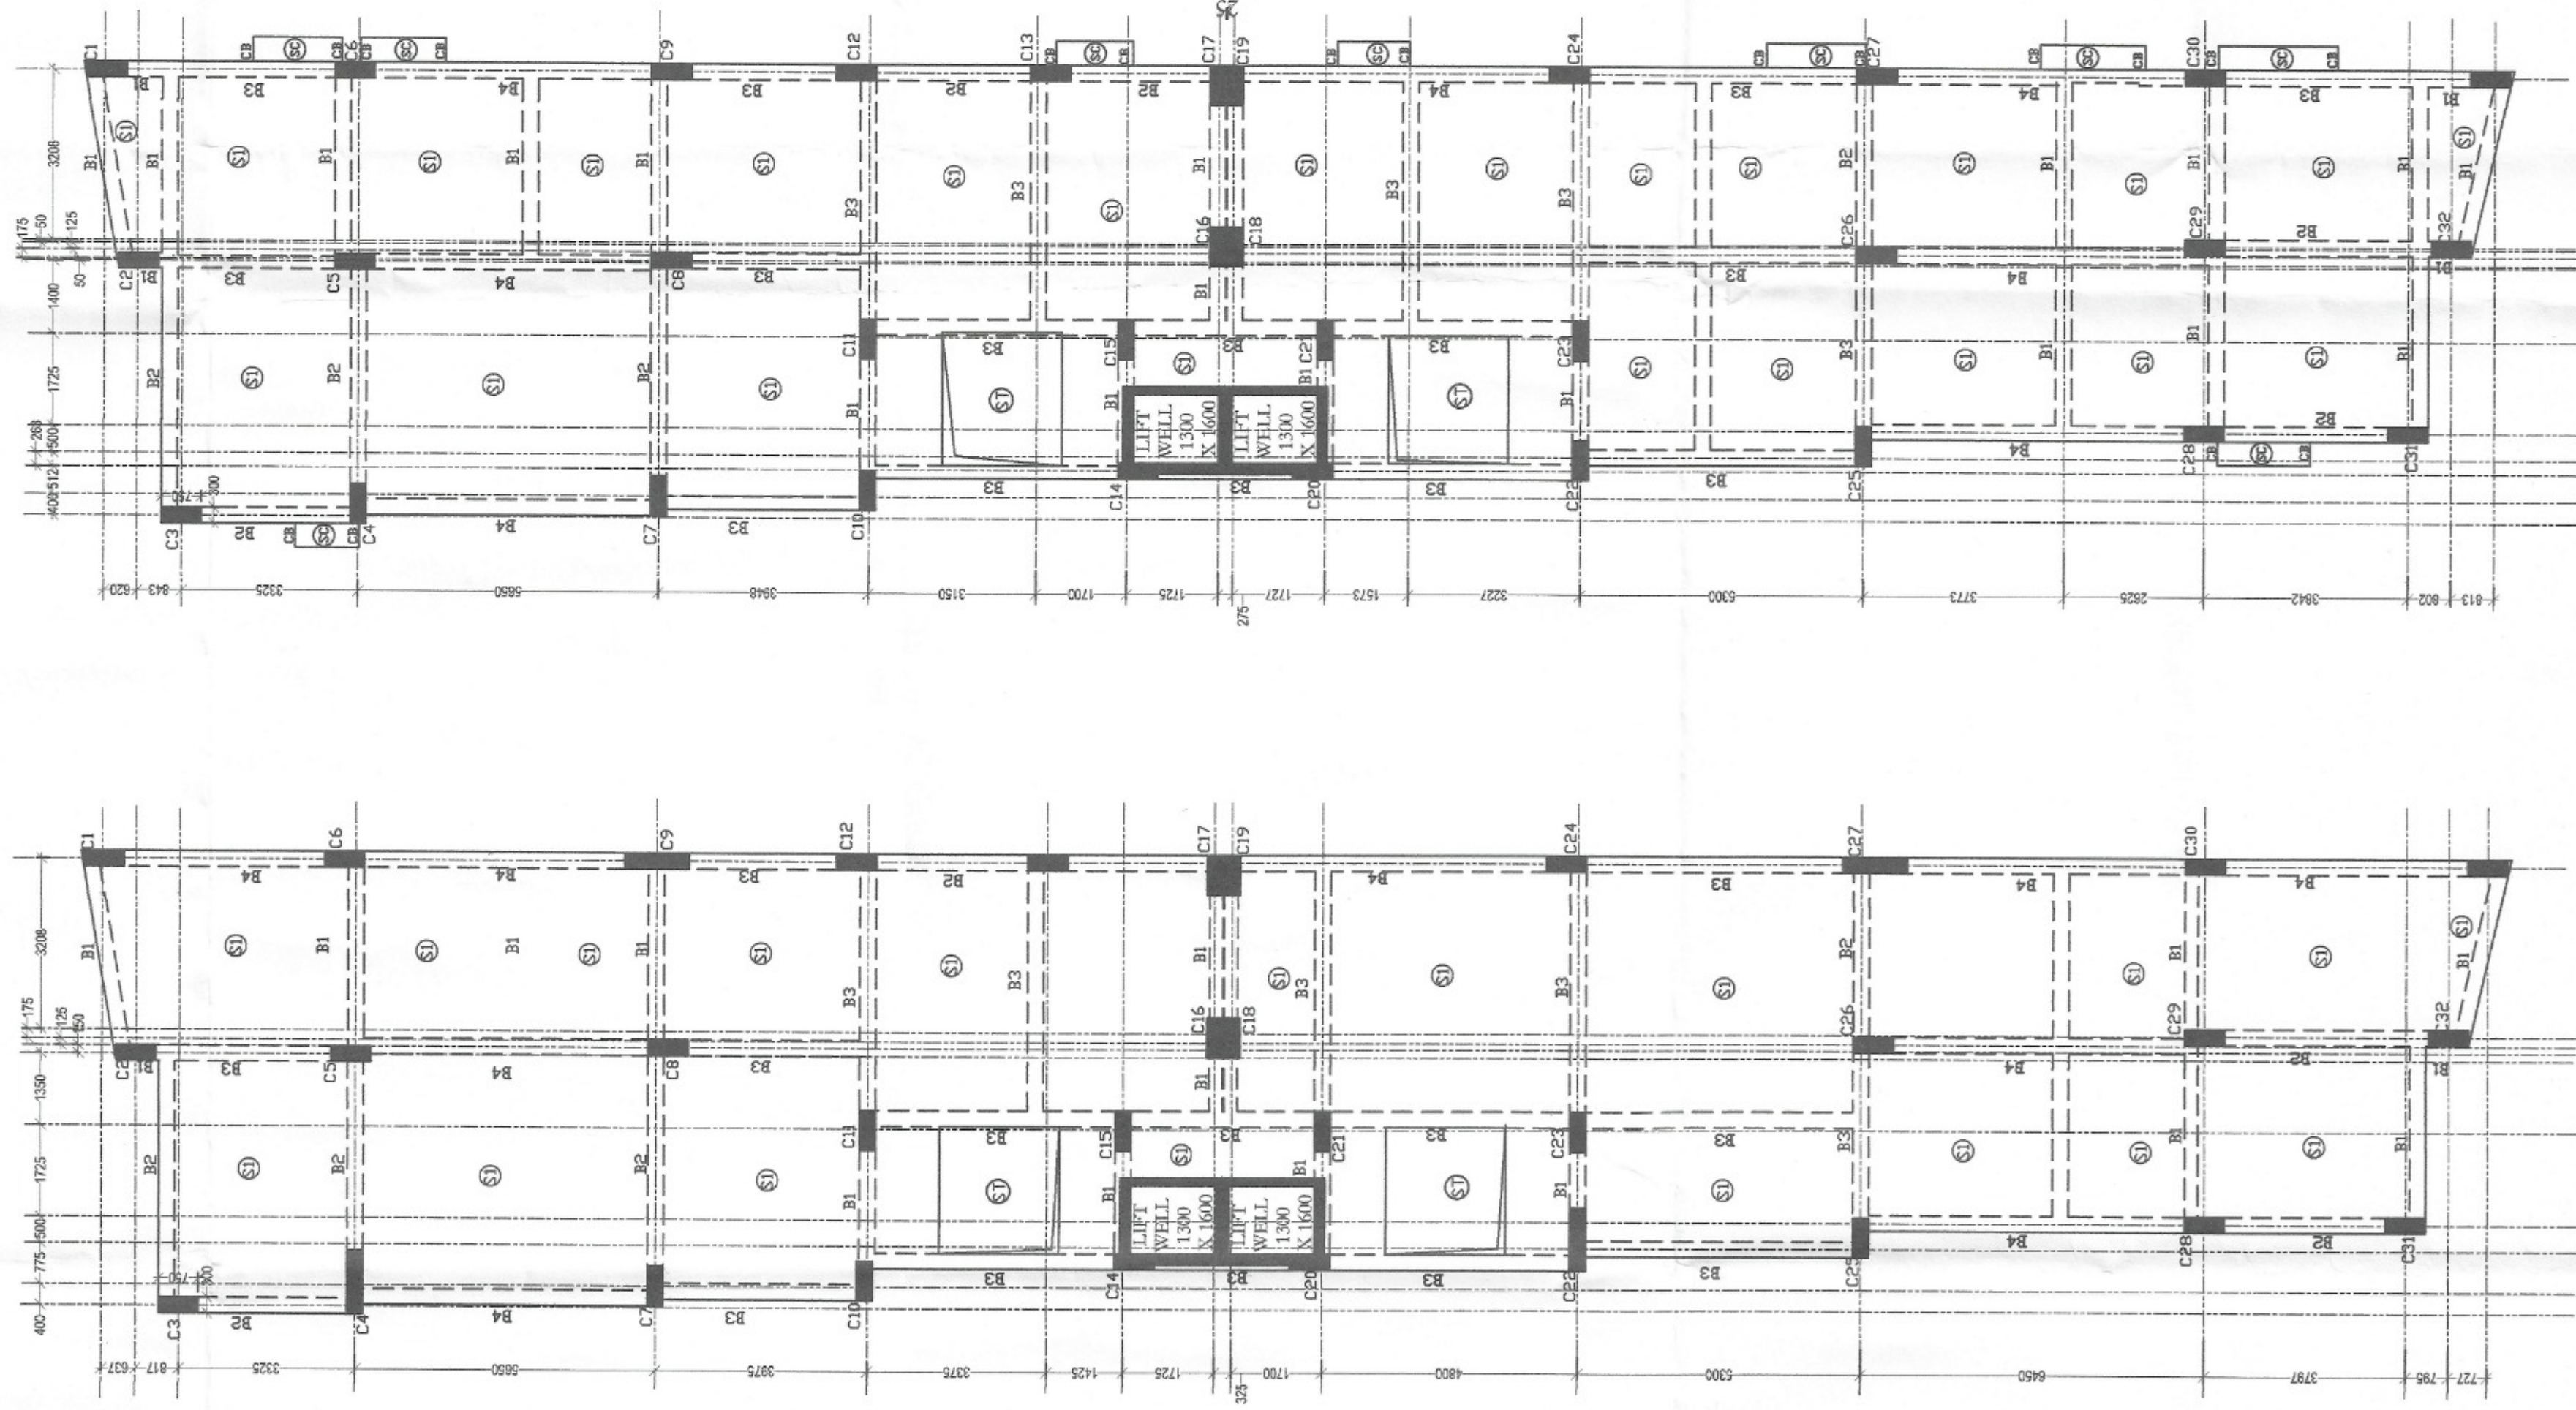


GROUND FLOOR
BEAM ARRANGEMENT PLAN
SCALE: 1:100

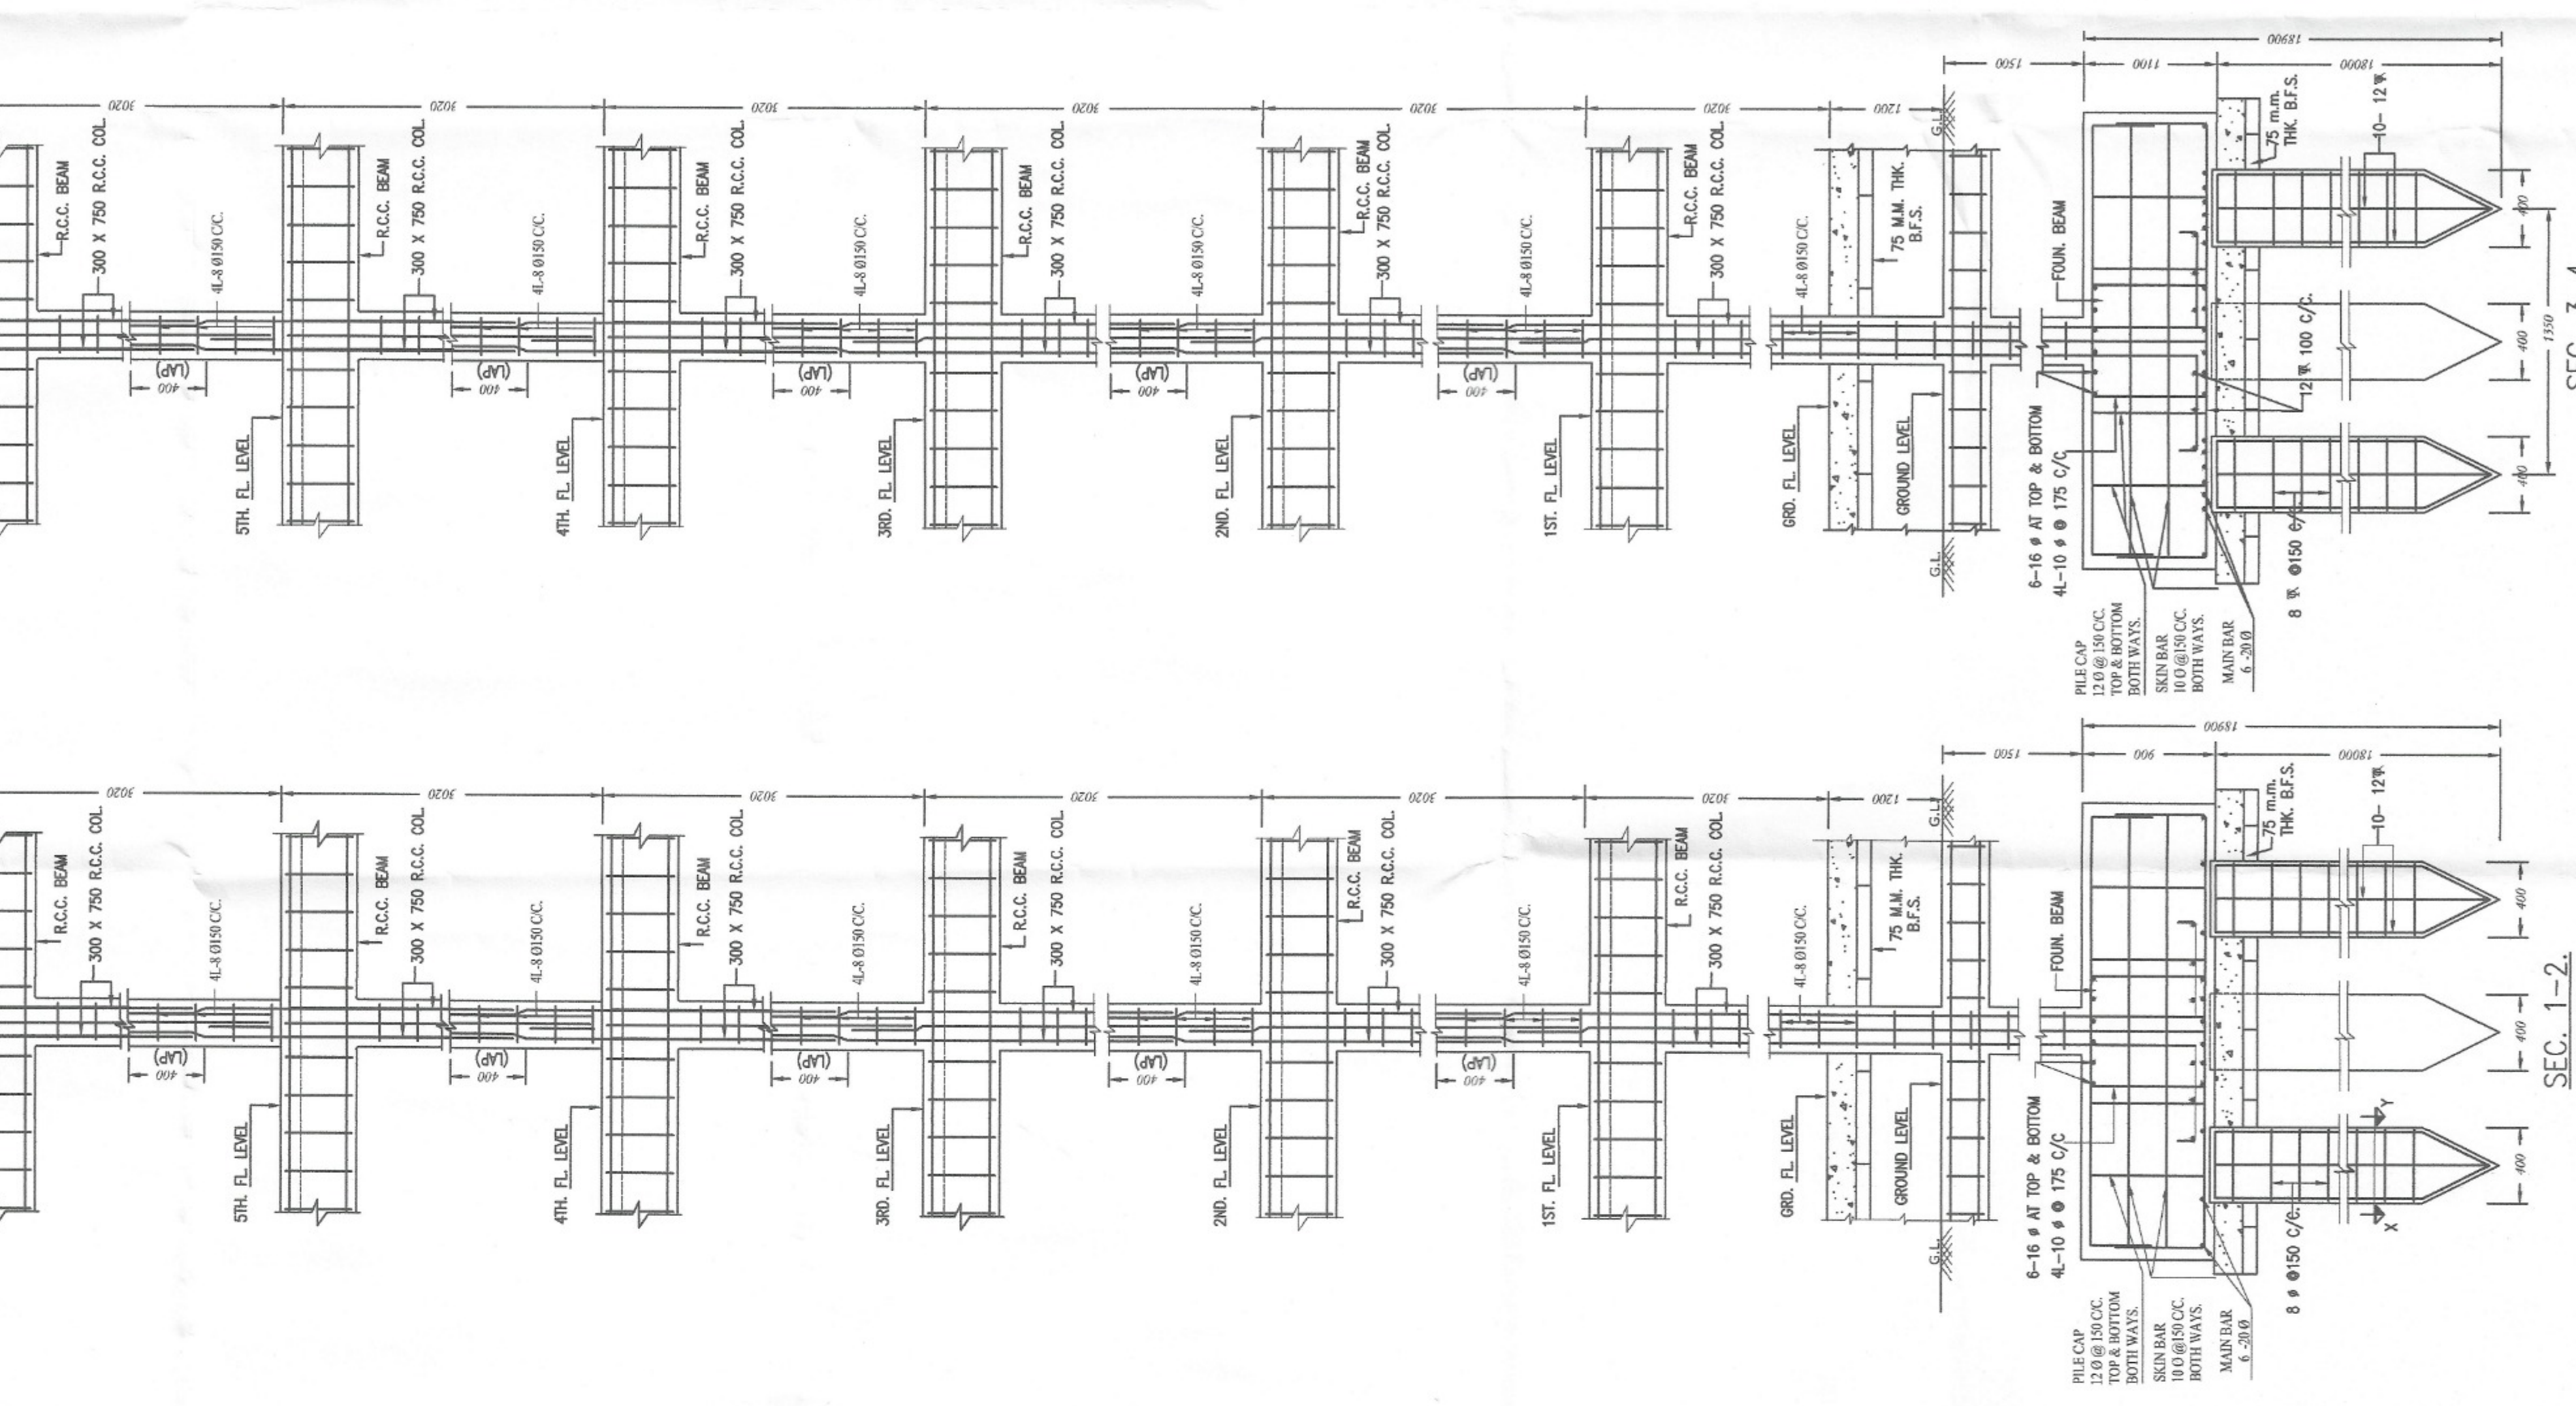

TYPICAL FLOOR
BEAM ARRANGEMENT PLAN
SCALE: 1:100

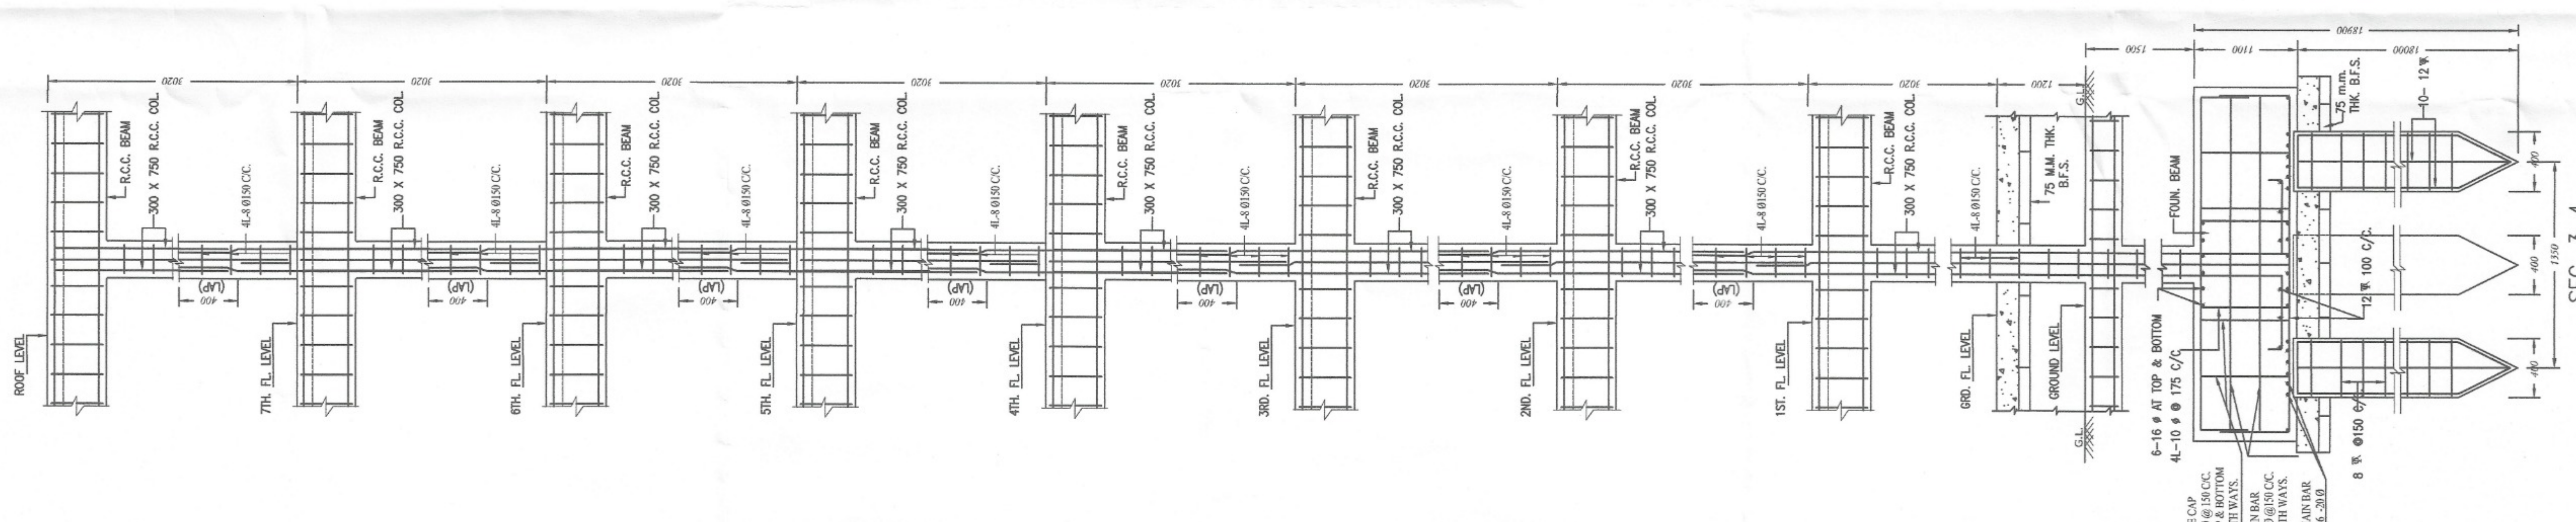

SCALE: 1:20

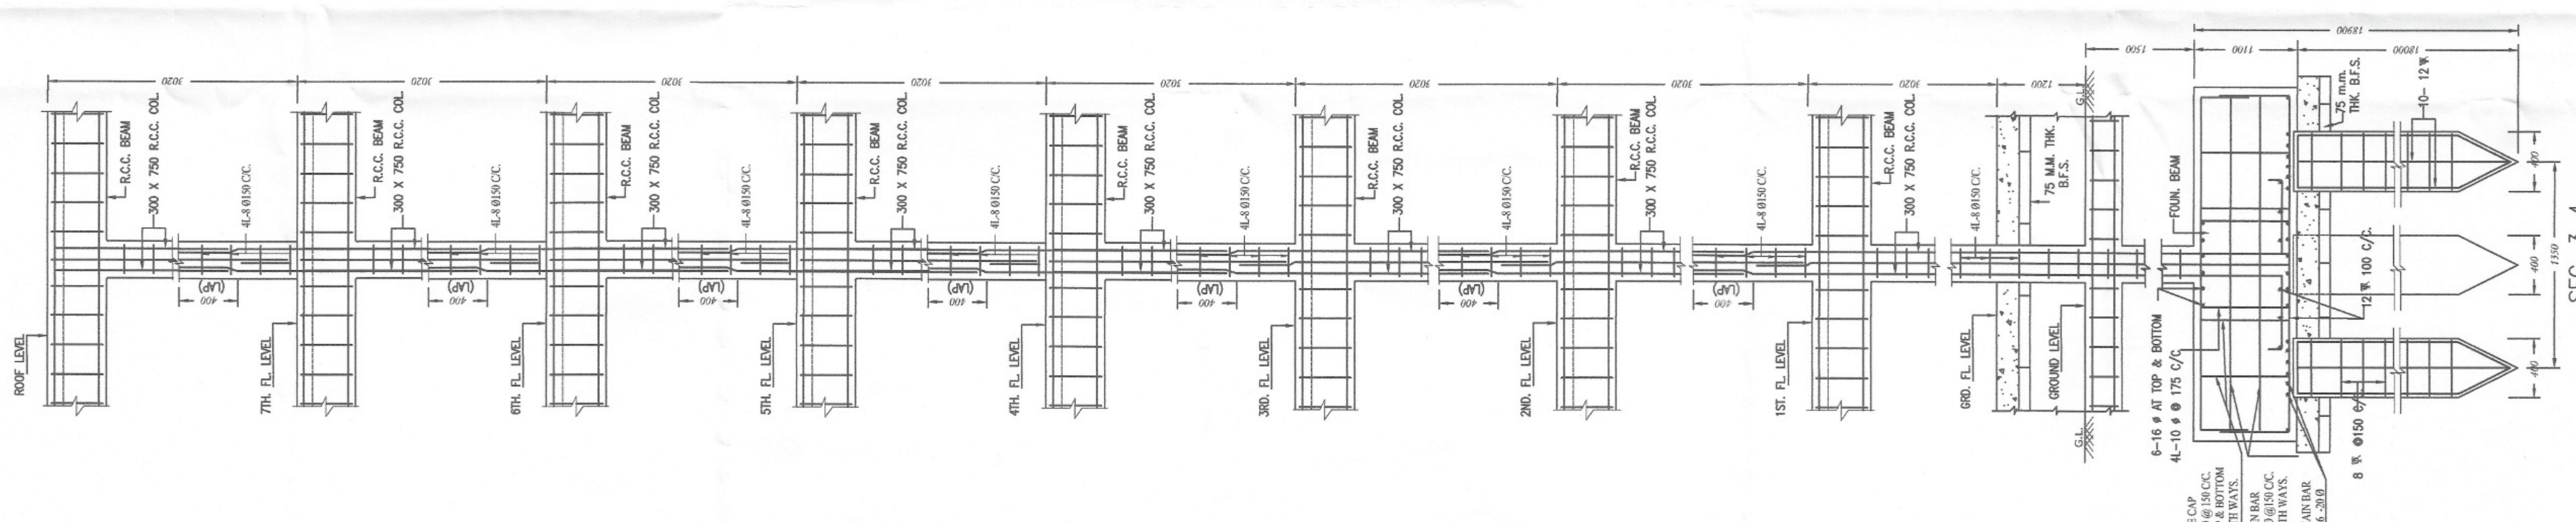

SCALE: 1:20
















DECLARATION

MR. PRADIP KUMAR SINGH
PROF. OF SAMBHAV CONSTRUCTION &
CONSTITUTED ATTORNEY OF
CHANDRA KUMAR SINGH
NAME OF ARCHITECT
SIGNATURE OF ARCHITECT
SIGNATURE OF APPLICANT(S)

