


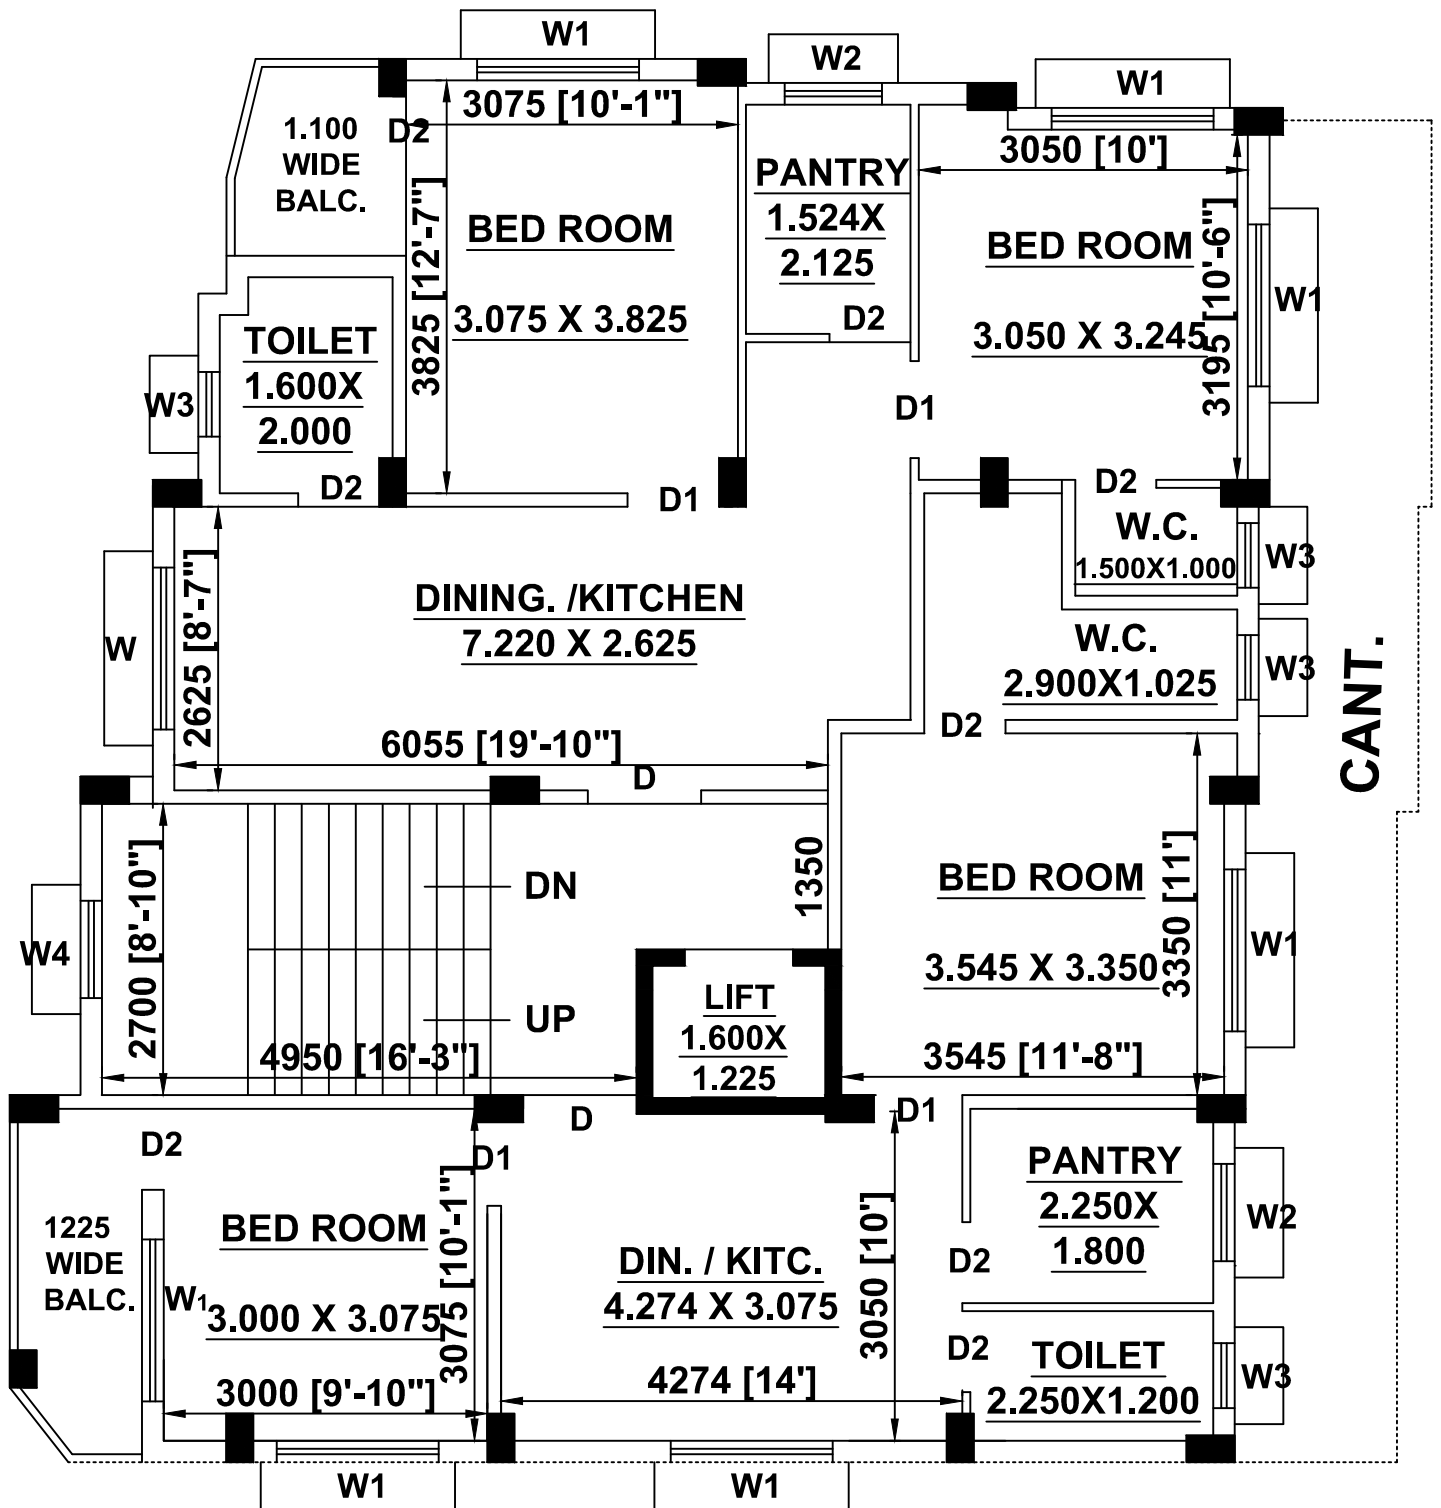

PROP. FIRST FLOOR PLAN (1:1)