


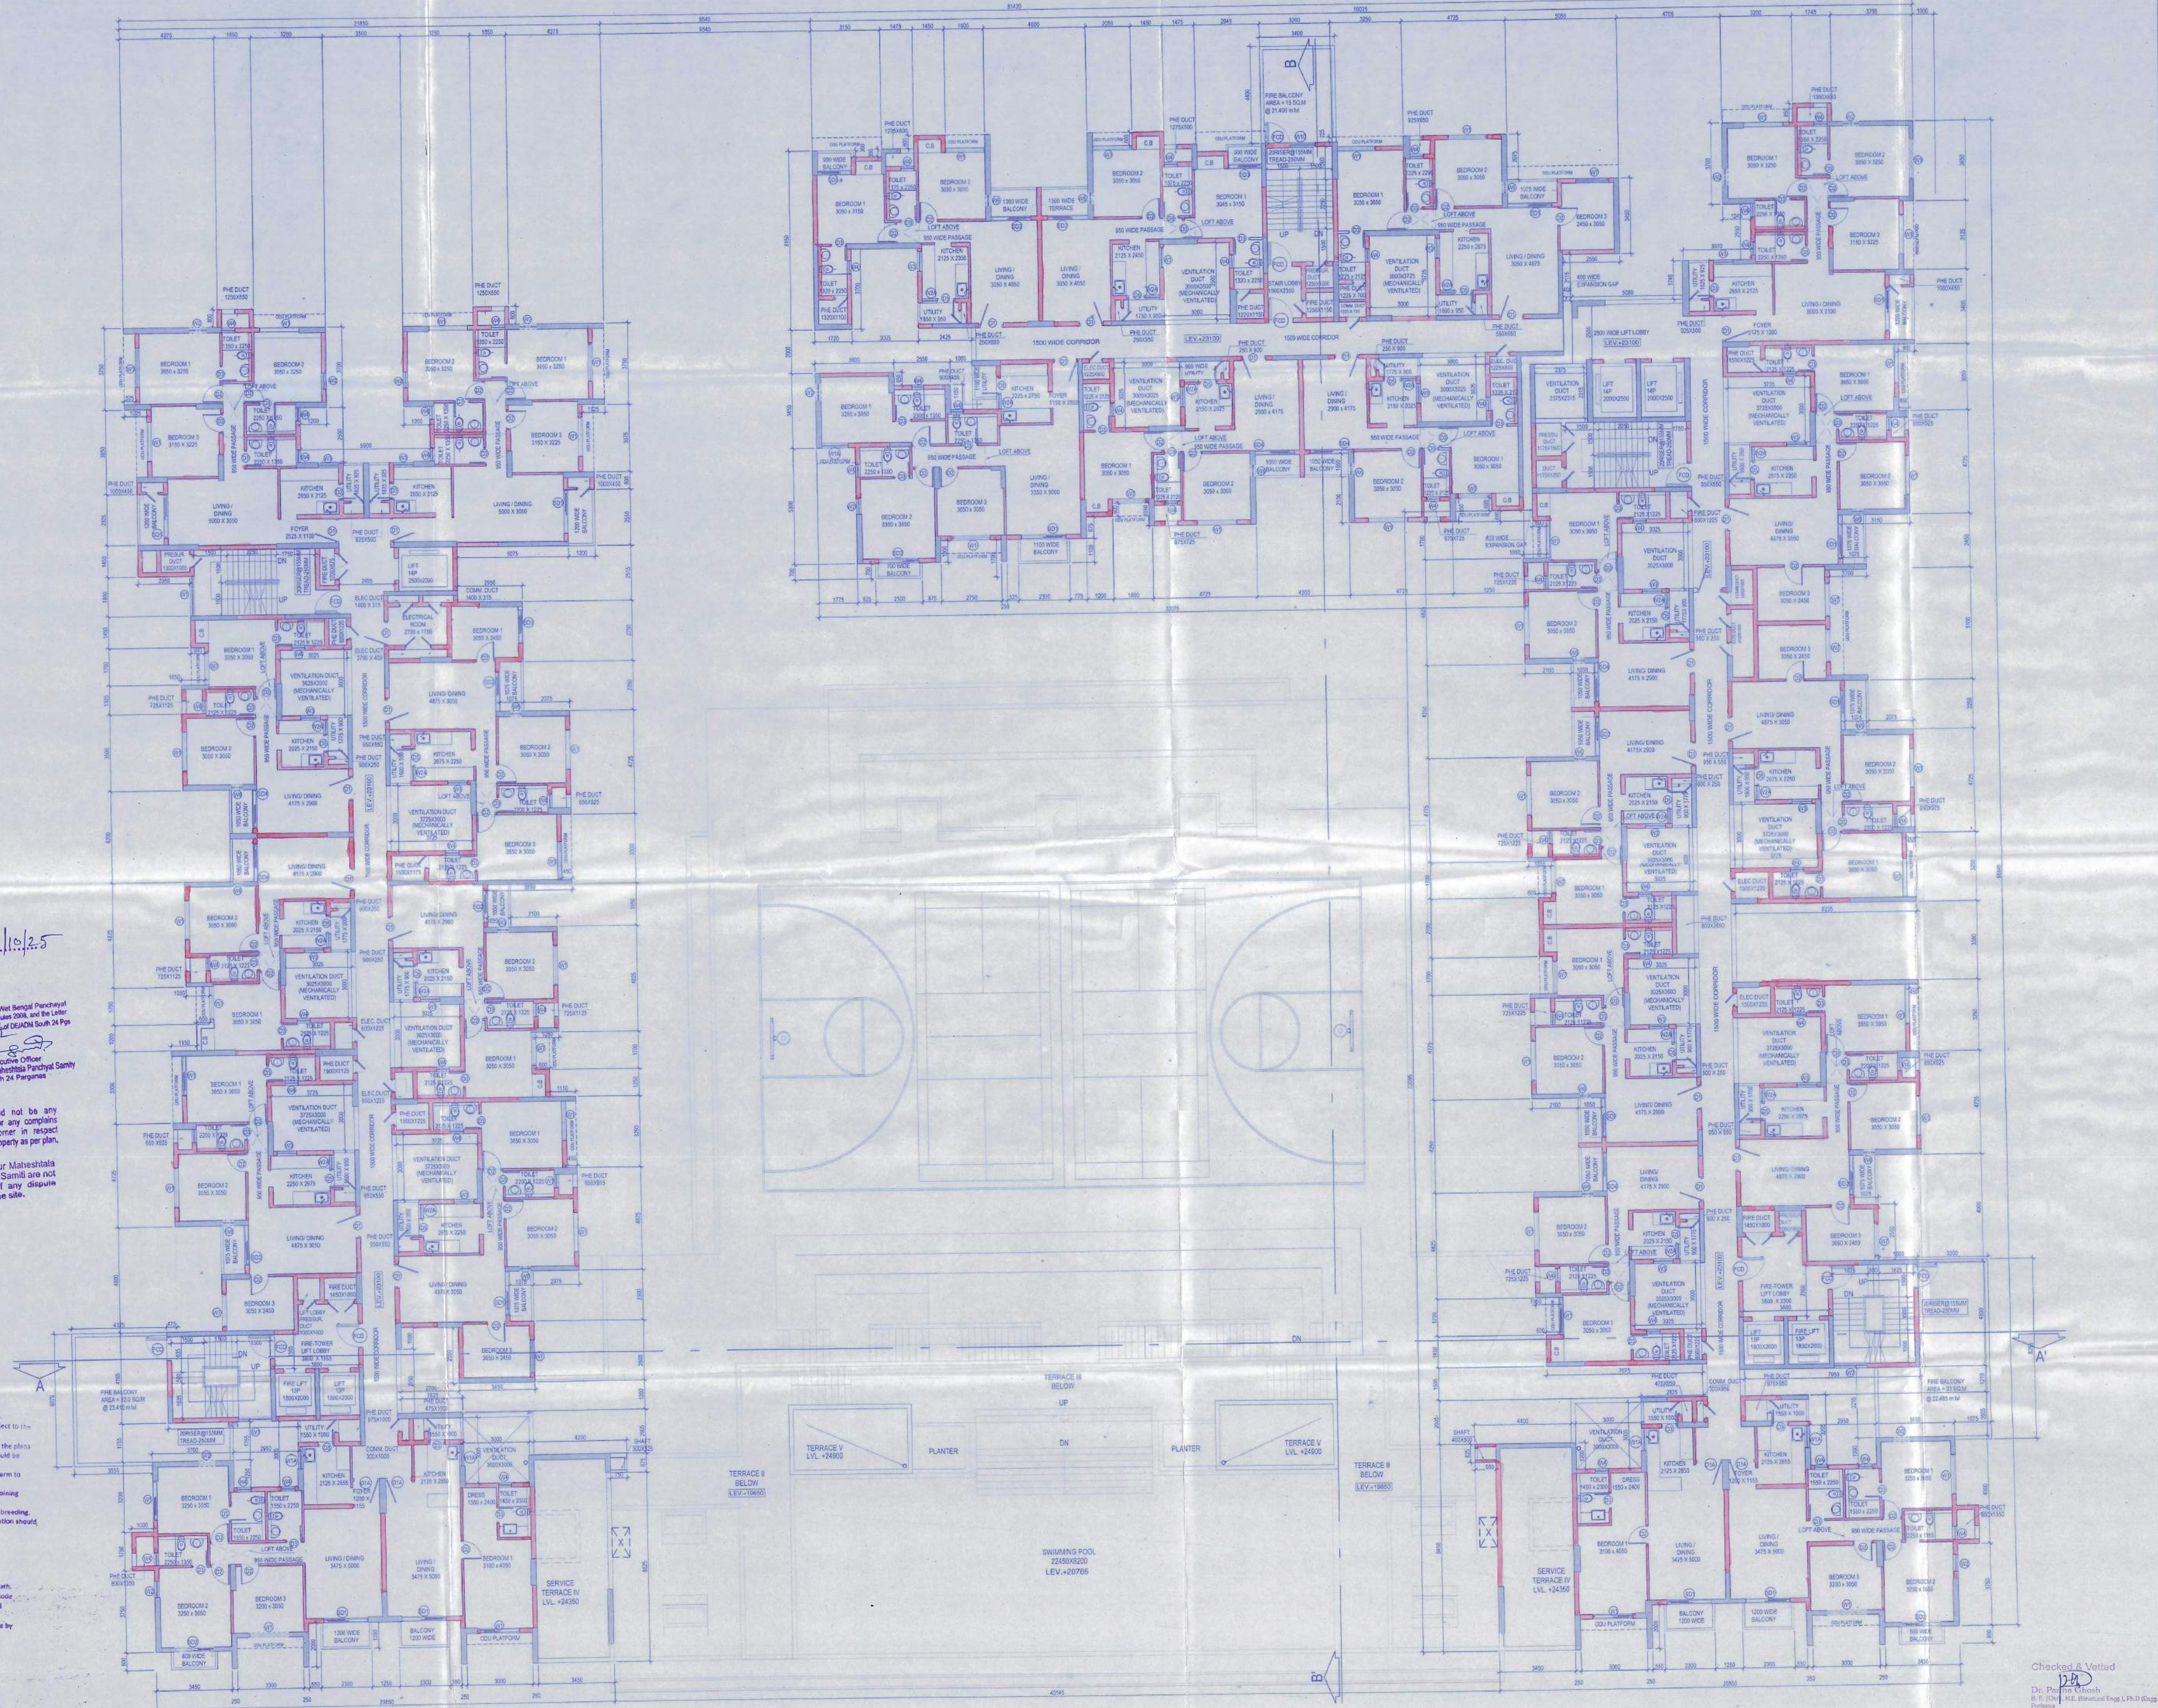

7TH FLOOR PLAN
LVL 23.100 M

1. ALL DIMENSIONS ARE UNLESS OTHERWISE SPECIFIED.
2. ALL DIMENSIONS ARE IN MM.
3. ALL EXTERNAL WALLS ARE 200 THK & INTERNAL WALLS ARE 100THK AS PER DESIGN.
4. THIS DRAWING SHALL BE READ IN CONJUNCTION WITH DETAILS, LARGE SCALE DRAWINGS, STRUCTURAL, ELECTRICAL, AND OTHER RELEVANT DRAWINGS.
5. DISCREPANCY IF ANY SHOULD BE BROUGHT TO THE NOTICE OF THE ARCHITECT BEFORE THE EXECUTION OF WORK.
6. DETAIL DRAWINGS SHALL SUPERSEDE SMALLER SCALE DRAWINGS.
7. CONTRACTOR TO CHECK & VERIFY ALL DIMENSIONS FROM DETAILED DRAWINGS BEFORE EXECUTION OF THE WORK.
8. IN CASE OF SP R/C WALLS THE THICKNESS OF WALL WILL BE AS PER DESIGN OF STRUCTURAL ENGINEER AND MAY VARY FROM DIMENSIONS MENTIONED IN S.NOS.

DOOR & WINDOW SCHEDULE:

DOORS				
MARK	WIDTH	HEIGHT	INTEL	REMARKS
D1	1100	2400	2400	FLUSH DOOR
D1a	1200	2400	2400	FLUSH DOOR
D2	900	2100	2100	FLUSH DOOR
D3	750	2100	2100	FLUSH DOOR
D4	1300	2100	2100	FLUSH DOOR
FCD	1200	2400	2400	FIRE CHECK DOOR
SD1	2000	2400	2400	SLIDING DOOR
SD2	1800	2400	2400	SLIDING DOOR
SD3	1500	2400	2400	SLIDING DOOR
SD4	1750	2400	2400	SLIDING DOOR

WINDOWS				
MARK	WIDTH	HEIGHT	SILL	REMARKS
W1	1800	2200	350	
W1A	1200	2200	350	
W2	750	2200	350	
W2'	1800	1400	1100	
W3	900	1400	1100	
W4	600	950	1550	
W5	775	1400	1100	
W6	500	2200	350	
W6'	450	2200	350	
W7	1600	2200	350	
W8	1000	1400	1100	
W9	975	2200	350	
W10	1150	2200	350	

APPLICANT GENERAL NOTES (common with present proposed & future project within site area):

- ALL GREEN & WATER BODY AREAS PROVIDED WITHIN THE SITE AREA SHALL BE SHARED FOR THE PRESENT PROPOSED AND FUTURE DEVELOPMENT.
- ALL SERVICE AREAS SHALL BE SHARED FOR THE PRESENT, PROPOSED AND FUTURE DEVELOPMENT.
- ALL EXTERNAL WALLS ARE 200 THK BLOCK WORK OR OTHERWISE MENTIONED.
- ALL FLOORS SHALL BE ACCESSIBLE AND SHARED BY THE PRESENT, PROPOSED AND FUTURE DEVELOPMENT.
- THE REMAINING FAR BUA AND GROUND COVERAGE FROM THE PRESENT PROPOSED PROJECT SHALL BE USED IN FUTURE PROJECT.
- DEVELOPER IS ALSO ALLOWED TO INTRODUCE MECHANICAL STACK PARKING IN ALL ANY OPEN PARKING AREA AS PER DEVELOPERS DISCRETION, PUTTING UP OF MECHANICAL STACK PARKING IS THE CHOICE OF DEVELOPER.
- THE DEVELOPER MAY CONNECT DIFFERENT LEVELS OF THE BUILDING IF AND WHEN NECESSARY THROUGH SERVICE CORES.

GOUDRE JAMITIS DEVELOPERS LLP
Authorized Signatory: *Godrej Jamitis Developers LLP*
Godrej Waterside Tower II, Unit No. 109,
Plot No. 5, TOWER - DP, Sector-V, Salt Lake City,
Kolkata-700091 TEL: +91 93 441 2000.

APPLICANTS SIGNATURE

CERTIFICATE OF ARCHITECT

I DO HEREBY CERTIFY WITH FULL RESPONSIBILITY THAT THE BUILDING PLAN HAS BEEN DRAWN UP AS PER WEST BENGAL MUNICIPAL BUILDING RULES - 2007 AS AMENDED FROM TIME TO TIME THAT THE WIDTH OF THE BUILDING ROAD CORRIDOR WITHIN THE PLAN AND IT IS A BUILDABLE SITE NOT A TANK OR A FILL UP TANK. THE SITE PLAN, LOCATION PLAN AGREES WITH THE SITE, THE PLOT AREA TALLY WITH THE REG. DEED PLAN. THE EXISTING STRUCTURE AS SHOWN FULLY OCCUPIED BY OWNERS AS PER OWNERS UNDERTAKING.

ARCHITECT

ARCHITECT'S SIGNATURE *SHRAJIT SENGUPTA*
REG. NO. 02002628000

CERTIFICATE OF STRUCTURAL ENGINEER

I CERTIFY THAT THE STRUCTURAL DRAWING AND DESIGN OF BOTH THE FOUNDATION AND SUPERSTRUCTURE OF THE BUILDING BUILDING HAS BEEN MADE CONSIDERING THE SOIL TEST REPORT, AS PER THE RULES AND THE REGULATIONS MADE UNDER THE ACT AND ALSO CONSIDERING ALL POSSIBLE LOADS, SOILING LOAD AND THE MOVEMENTS OCCURRING IN THE PROPOSED STRUCTURE AS PER THE BUREAU OF INDIA STANDARD AND NATIONAL BUILDING CODE OF INDIA AND CERTIFIED THAT IT IS SAFE AND STABLE IN ALL RESPECT AND THESE PROVISIONS SHALL BE ADHERED TO DURING THE CONSTRUCTION.

STRUCTURAL ENGINEER

SIGNATURE OF STRUCTURAL ENGINEER *Sumita Dev*
SUMITA DEV
M. ARCH. (S.E.)
REG. NO. 02002628000

CERTIFICATE OF GEO-TECH ENGINEER

IT IS CERTIFIED THAT THE COMPREHENSIVE GEO INVESTIGATION HAS BEEN PREPARED BY ME FOR DESIGN & CALCULATION OF THE FOUNDATION BY ANALYZING THE SOIL SAMPLE FOR ESTIMATING THE BEARING CAPACITY OF THE SOIL ON WHICH FOUNDATION OF THE STRUCTURE WILL BE CONSTRUCTED.

GEO-TECH ENGINEER

SIGNATURE OF GEO-TECH ENGINEER *DR. SUJIT KUMAR BOSE*
DR. SUJIT KUMAR BOSE
B.D. (CIVIL) (B.C. ENGINEER)
REG. NO. 02002628000
Engineer Under KMC

SIGNATURE OF ARCHITECTURAL ENGINEER

PROJECT:
PROPOSED HOUSING COMPLEX PHASE-IB (G+23) RESIDENTIAL, HT 75.80 M & PODIUM BLOCK, (G+6) HT 20.00 M
AT MOUZA - BANAGARAM, J.L. NO. 16 UNDER L.R. KHATAN NO. 1172.1495 & 1496.
RESPECTIVE L.R. PLOT NOS. 459(P), 460(P), 461(P), 192