




SPACE FOR OFFICE




FRONT SIDE ELEVATION



NORTH SIDE ELEVATION

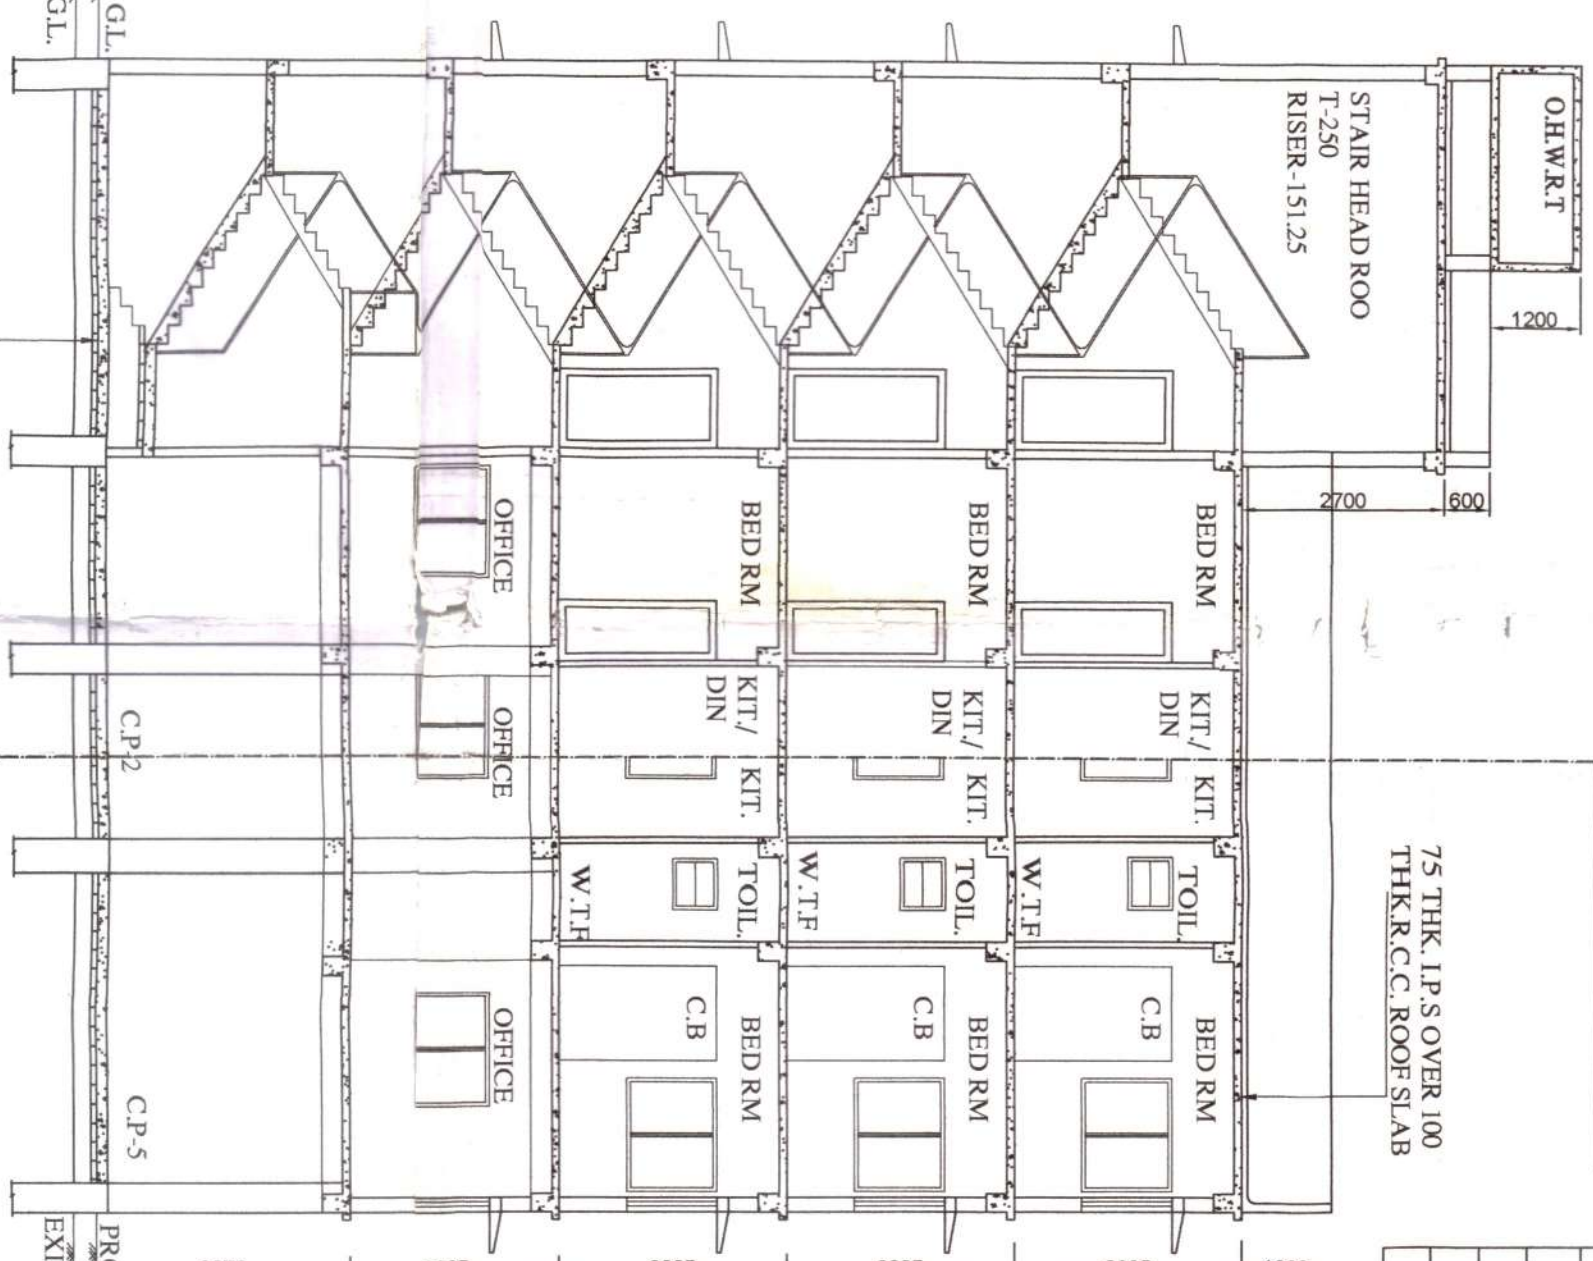

SECTION AT - AA

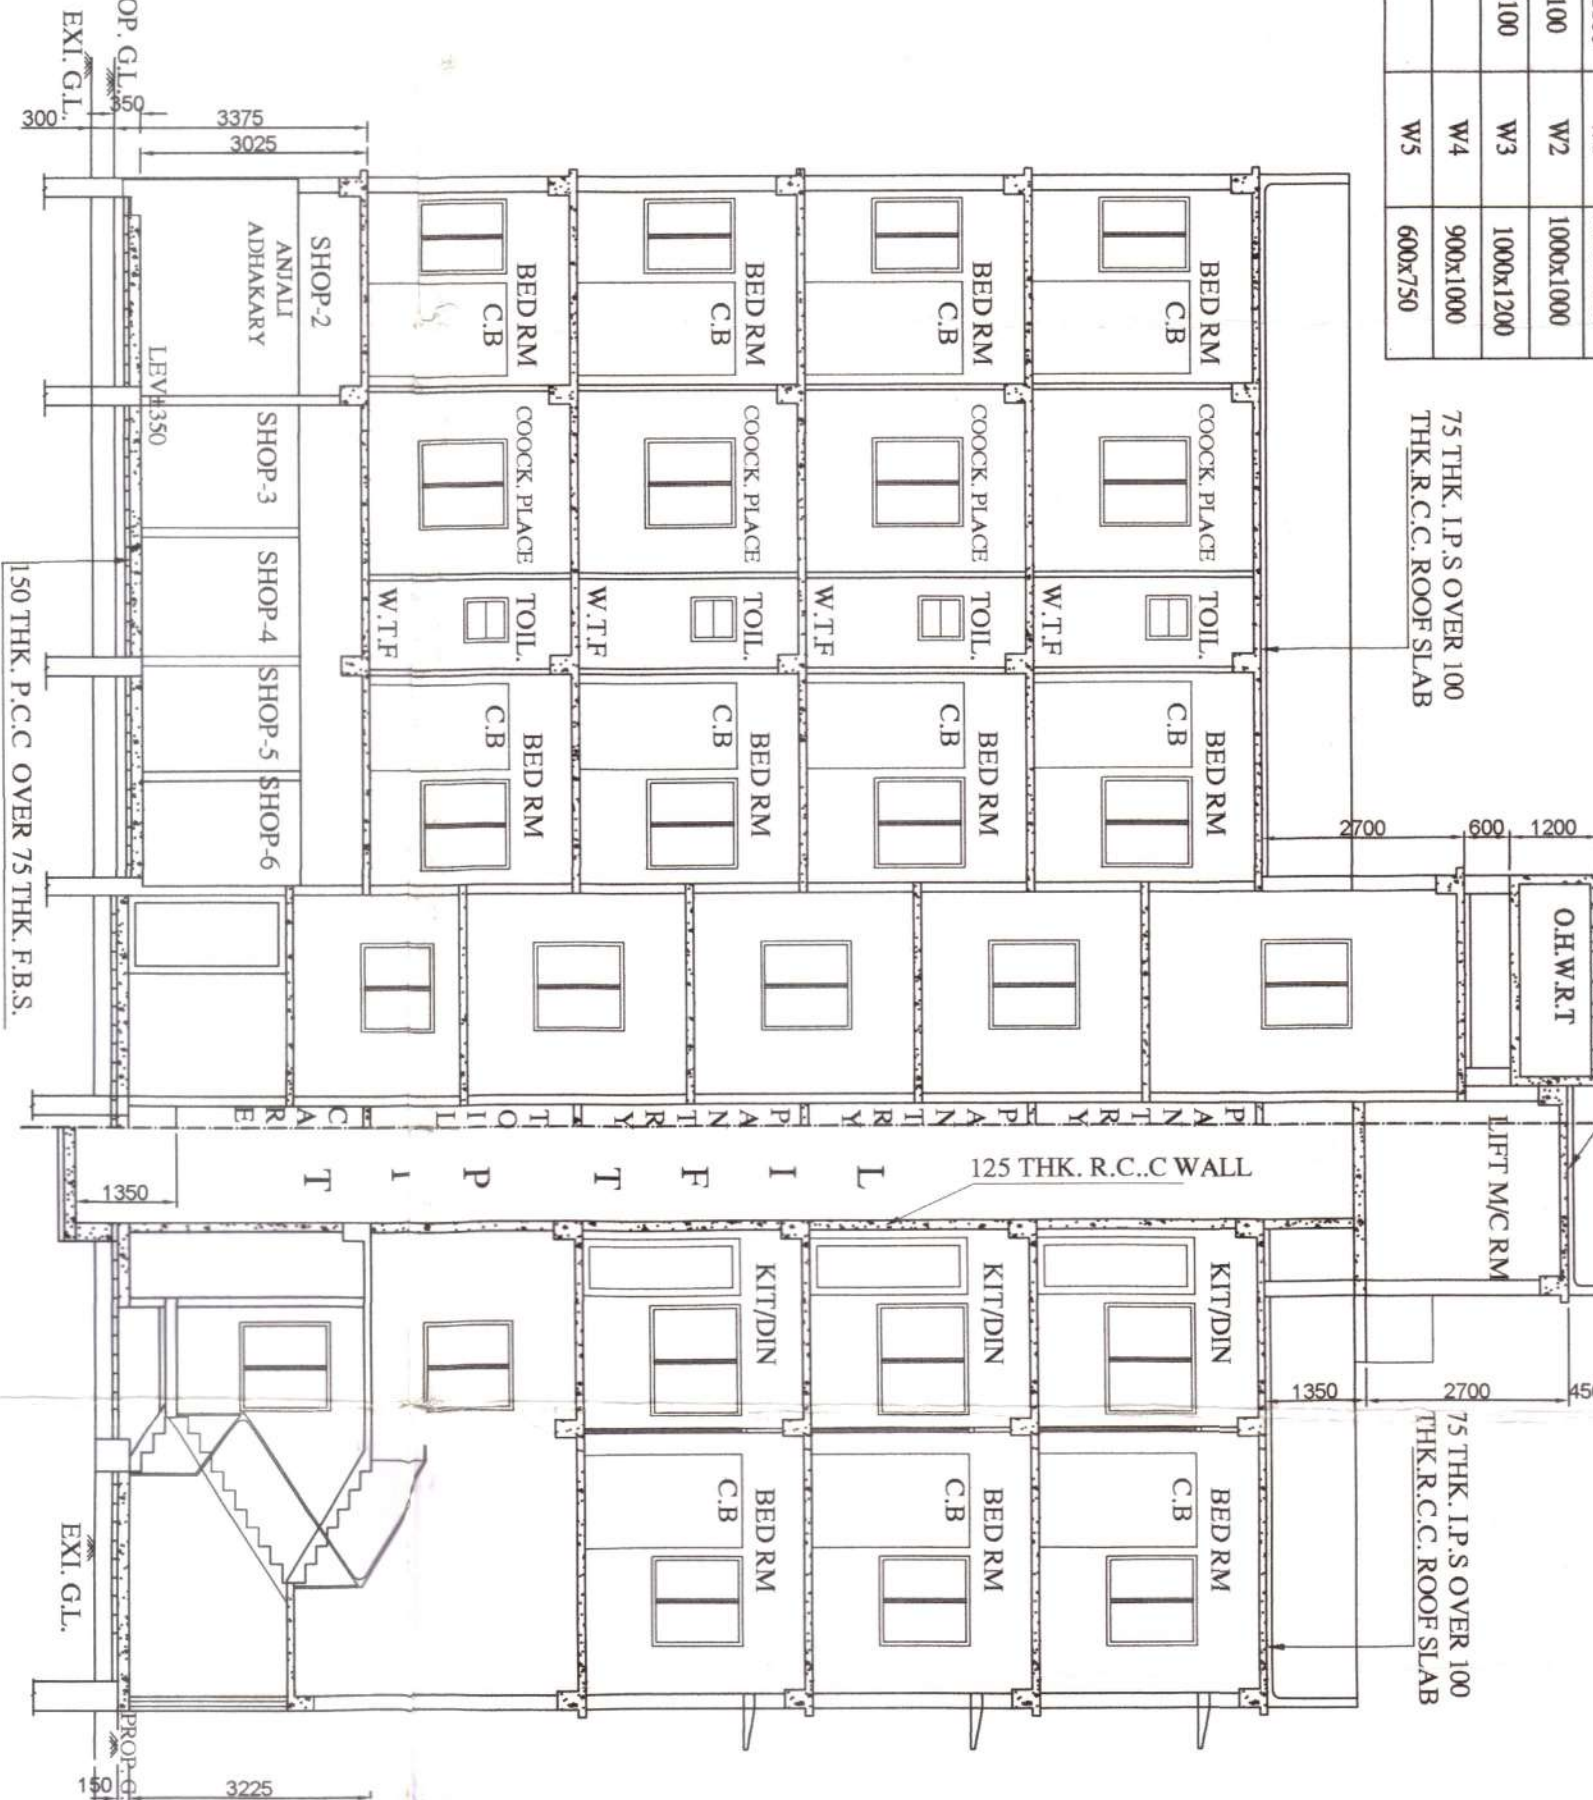

SECTION AT - BB

DOOR & WINDOW SCHEDULE

DOOR	SIZE	WIN. AREA	SIZE
D1	1000X2100	W1	1500X1200
D2	900X2100	W2	1000X1000
D3	750X2100	W3	1000X1200
D4	600X750	W4	900X1000

CHANGING LINE




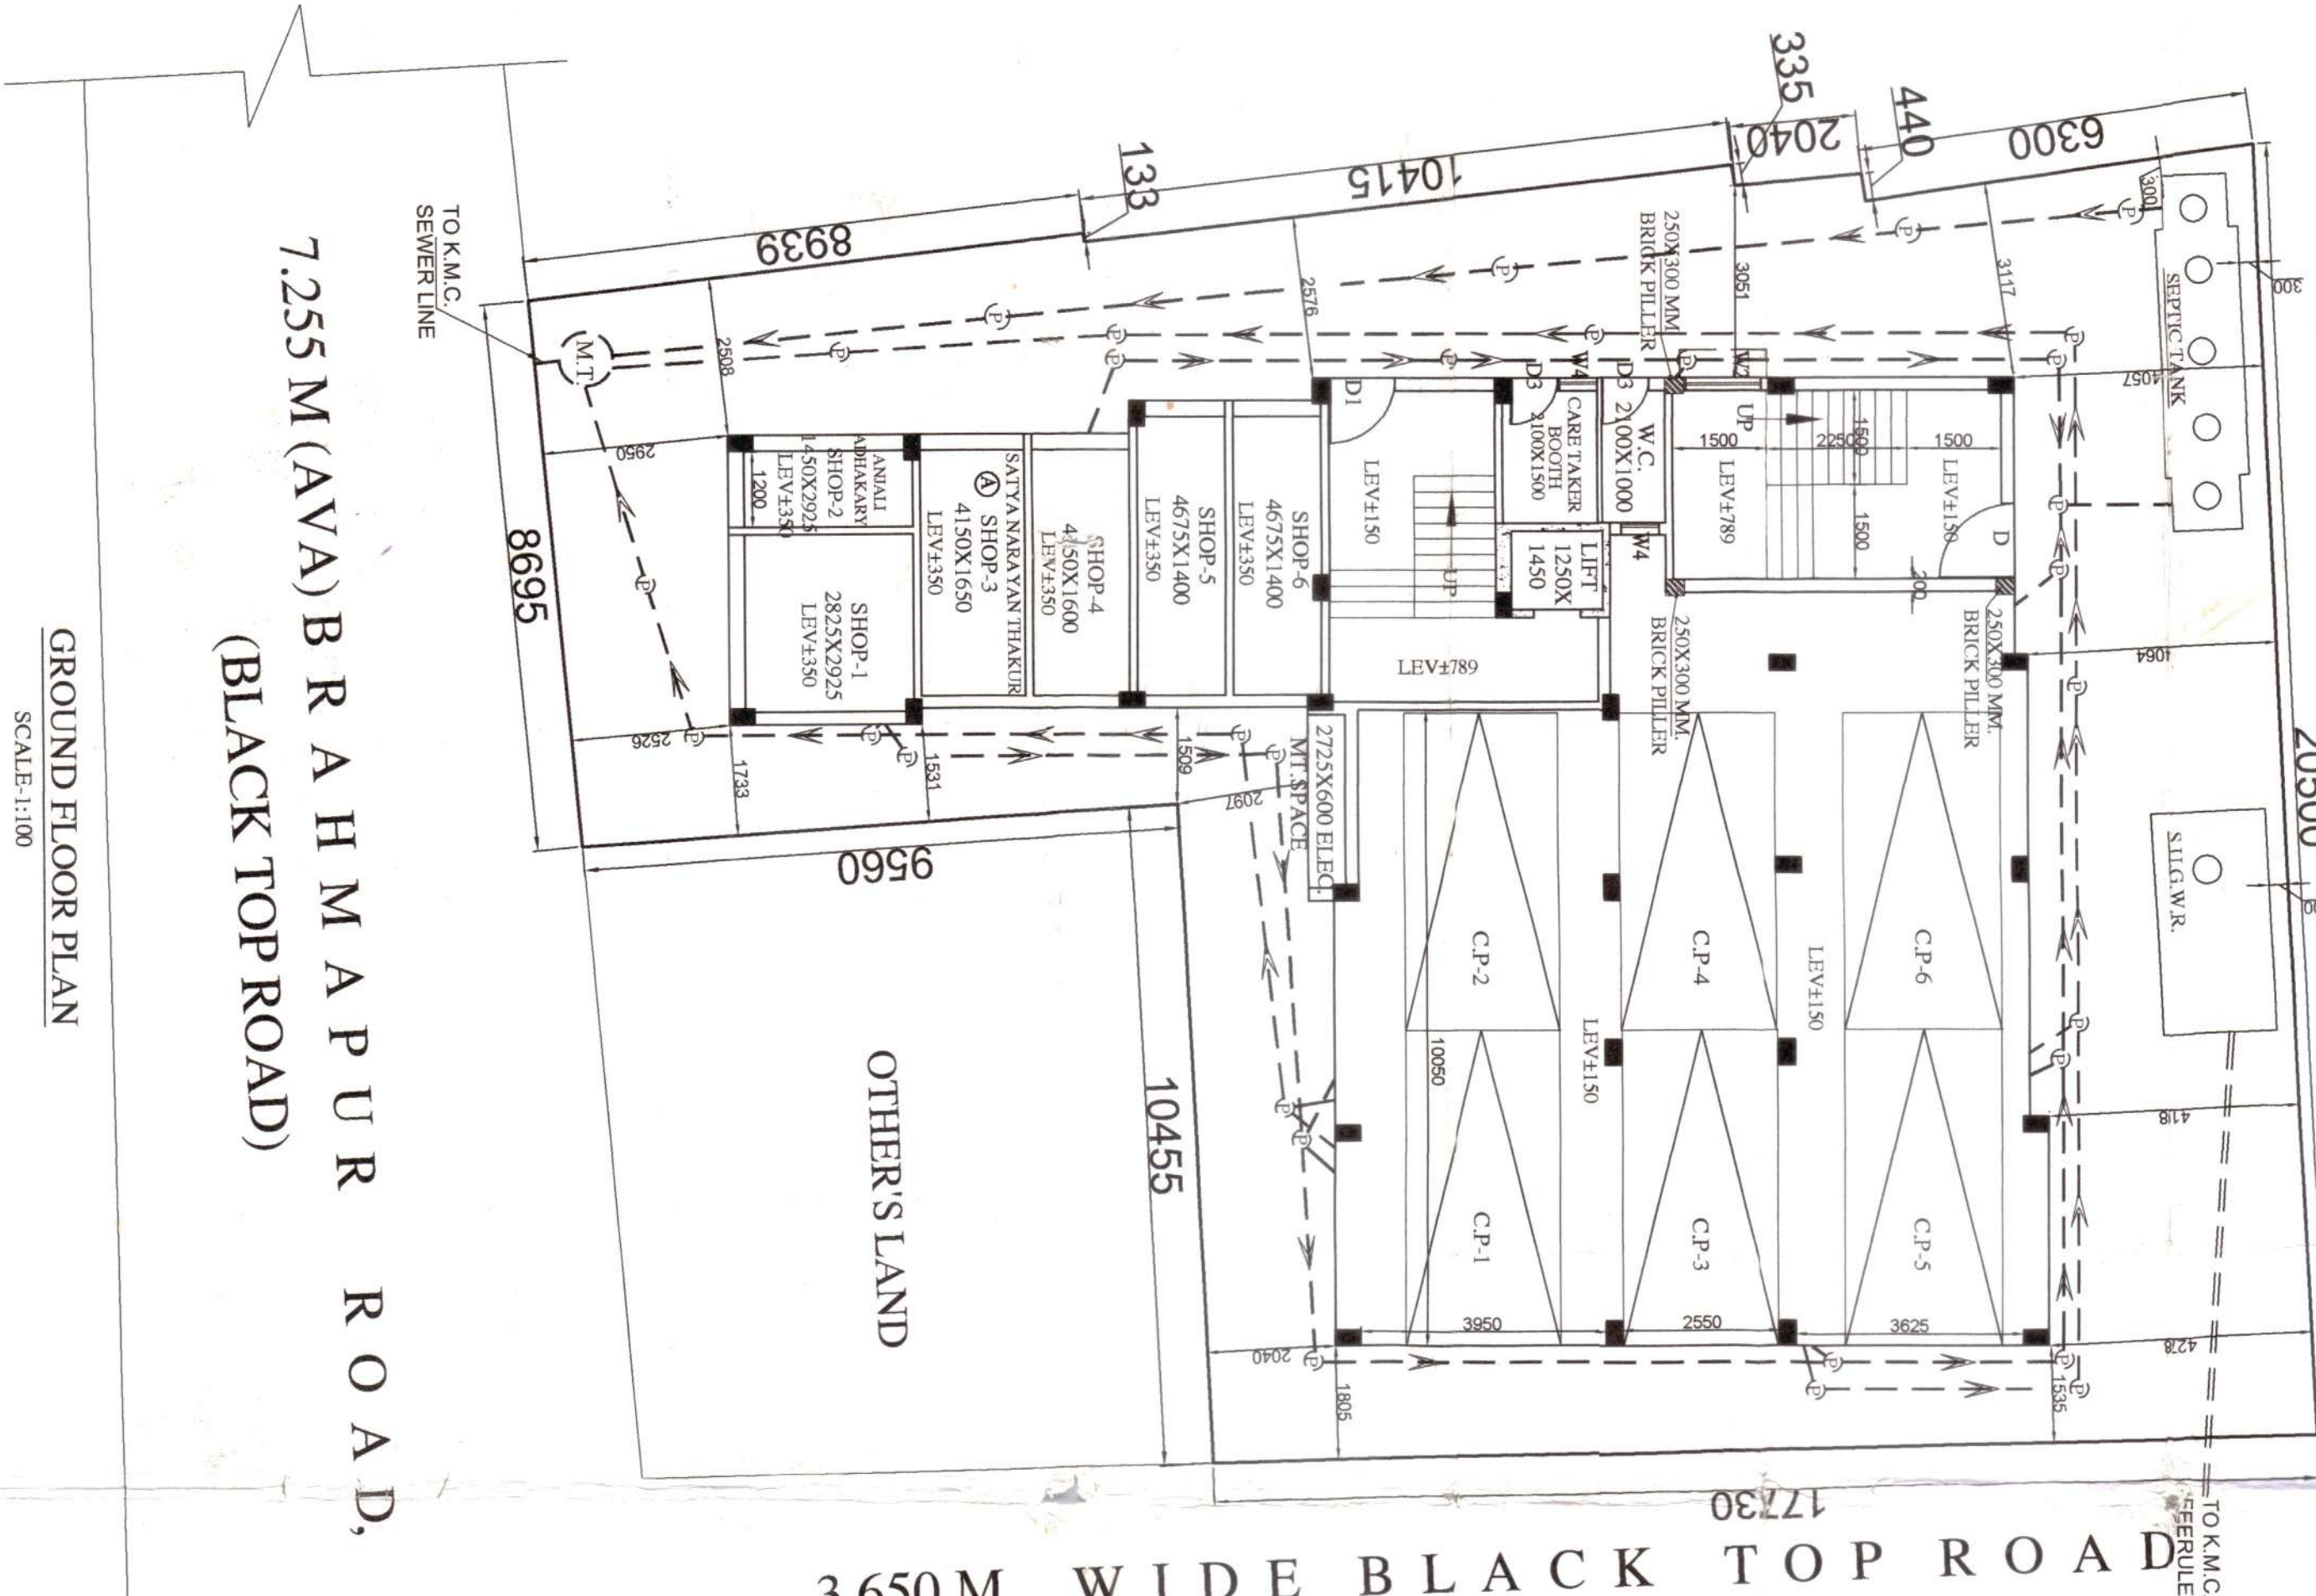


GROUND FLOOR PLAN

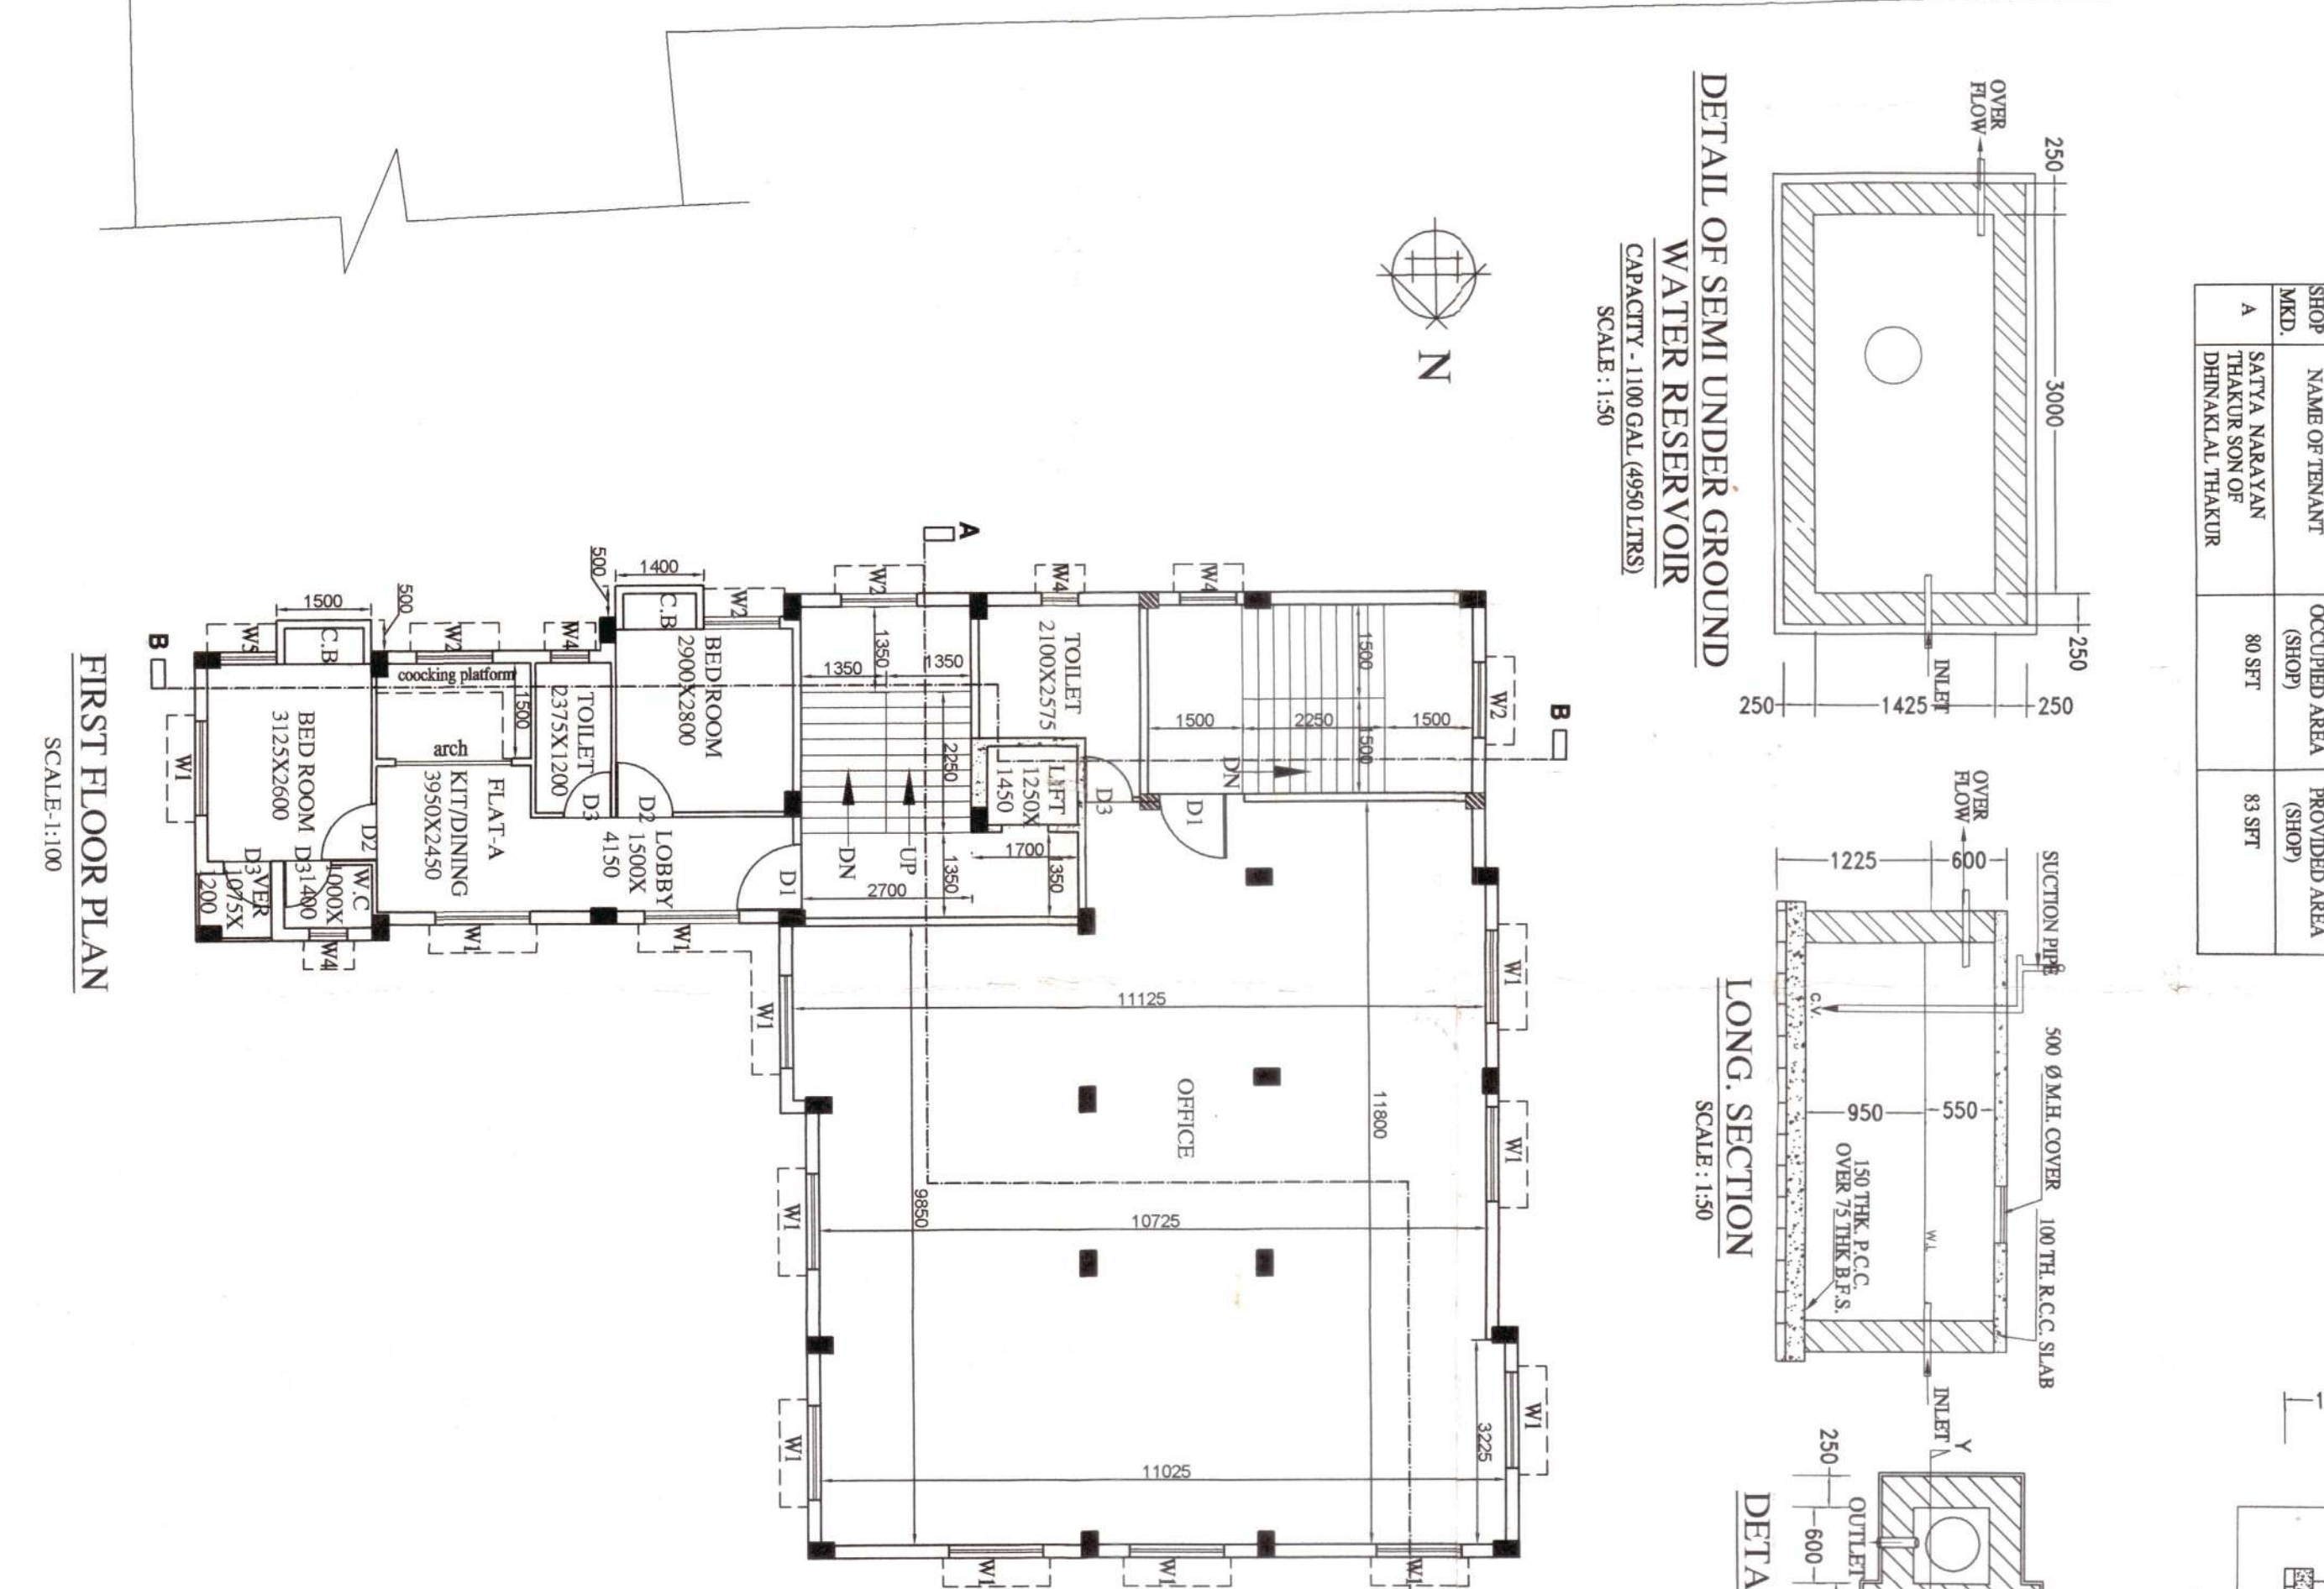

FIRST FLOOR PLAN

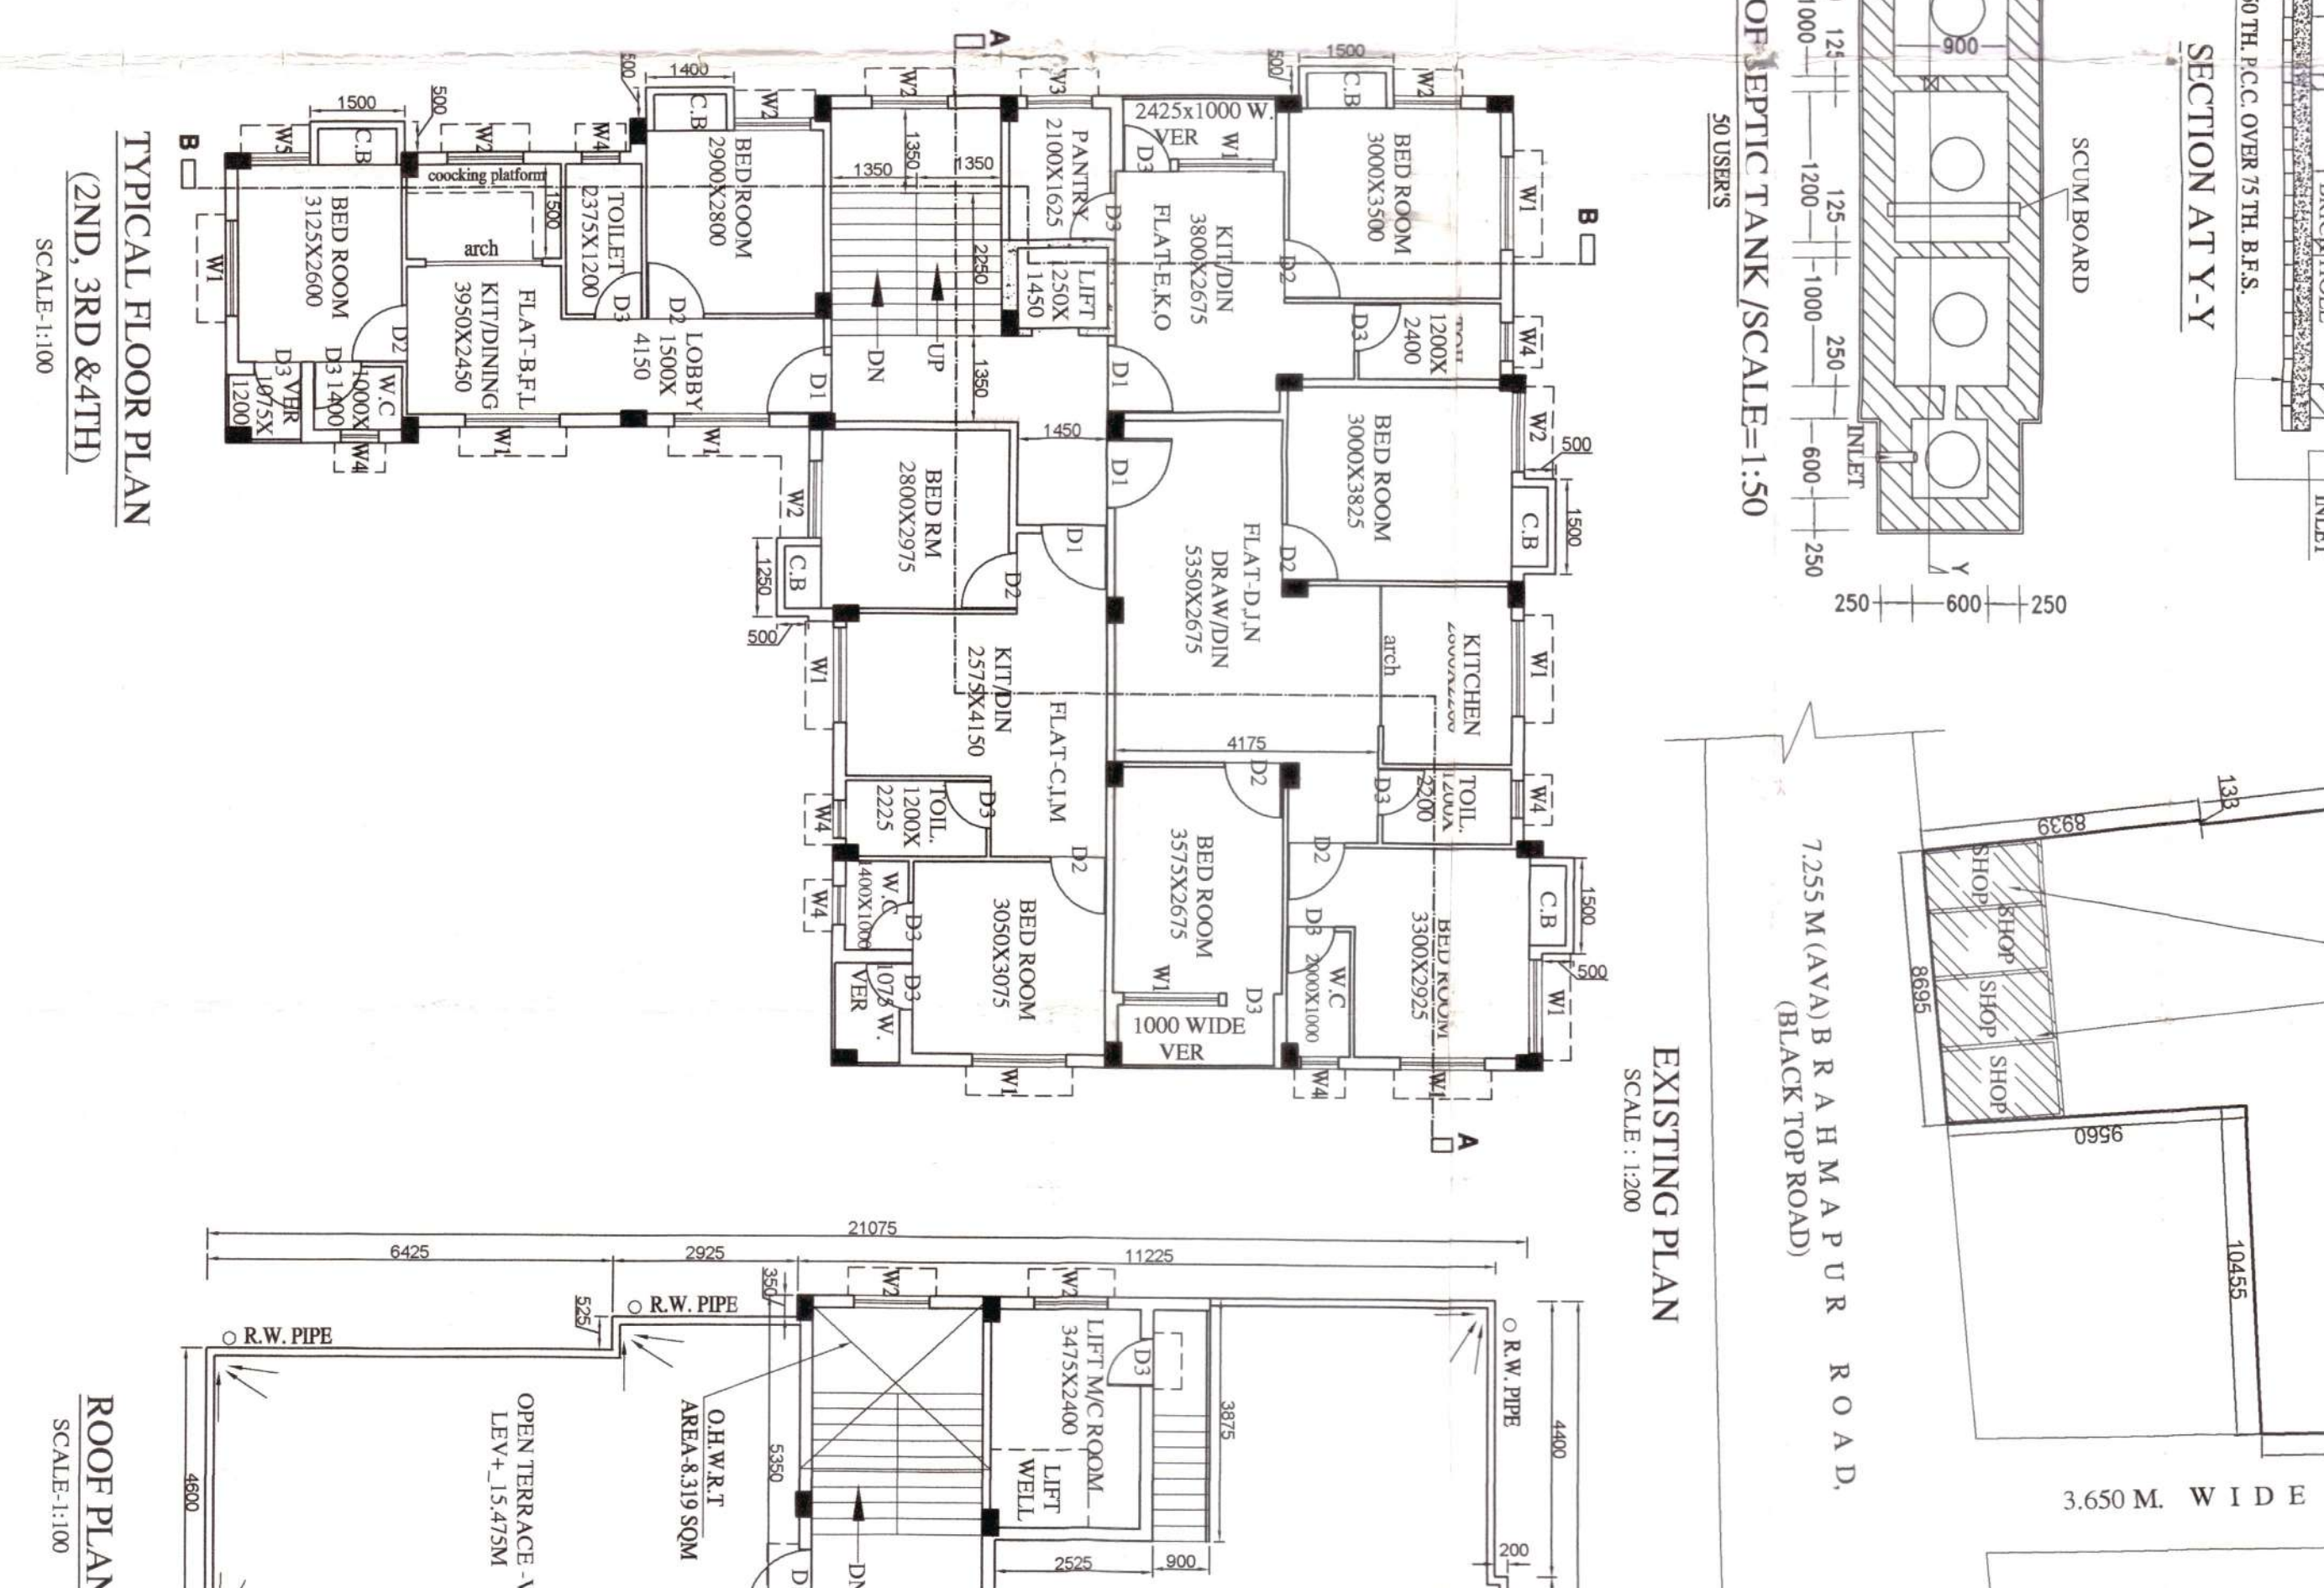

TYPICAL FLOOR PLAN

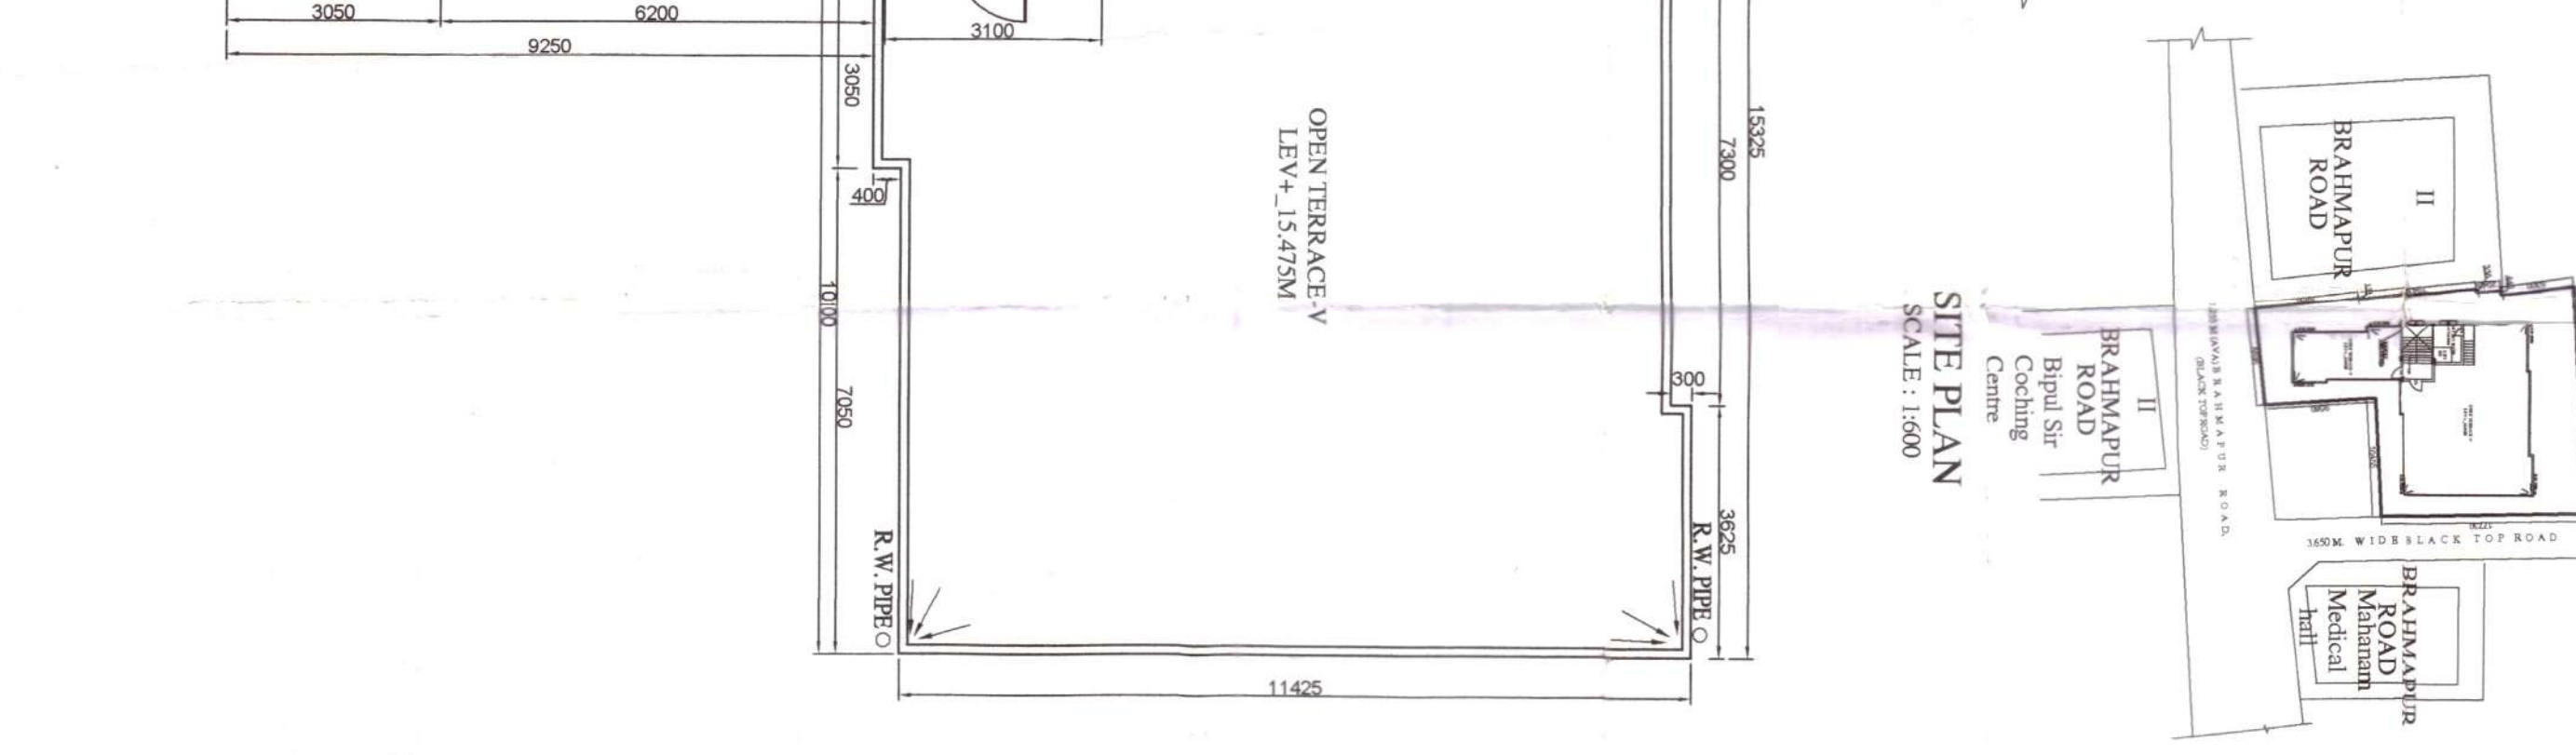

ROOF PLAN


Before starting any construction the site must conform with the terms sanctioned and all the conditions as proposed in the plan should be fulfilled.

This validity of the written permission to execute the work is subject to the above conditions.

CONSTRUCTION SITE SHALL BE MAINTAINED TO PREVENT MOSQUITO-BREEDING AS REQUIRED US 496 (1) & (2) OF CHAPTER 1900 IN SUCH MANNER SO THAT ALL WATER COLLECTION IN PARTICULARLY LIFT WELLS, VAWS, PAVEMENT CURING SITES, OPEN RECEPTACLES ETC. MUST BE EMPTIED COMPLETELY TWICE A WEEK.

Non Commencement
Re-Erection with
will Require Fresh
for Sanction.

Plan for Water Supply arrangement including SEMMLI G. & O. H. reservoirs should be submitted at the Office of the Ex-Engineer, Water Supply and the sanction obtained before proceeding with the work of Water Supply any deviation may lead to disconnection/demolition.

THE SANCTION IS VALUED
UP TO **22.09.2026**

No hot water pipe should be fixed on Roofs or Footpaths. Drainage plan should be submitted at the Borough Engineer's Office and the sanction obtained before proceeding with the drainage work.

Sanctioned subject
of existing struct.
open space as per
construction is start.

Excavate Engineer (C)
DR X1

Acc. "Structure"
E. X1

A suitable pump has to be provided i.e. pumping unfiltered water for the distribution to the flushing cisterns and urinals in the building increase unfiltered water from street main is not available.

DEVIATION WOULD MEAN DEMOLITION

RESIDENTIAL BUILDING