
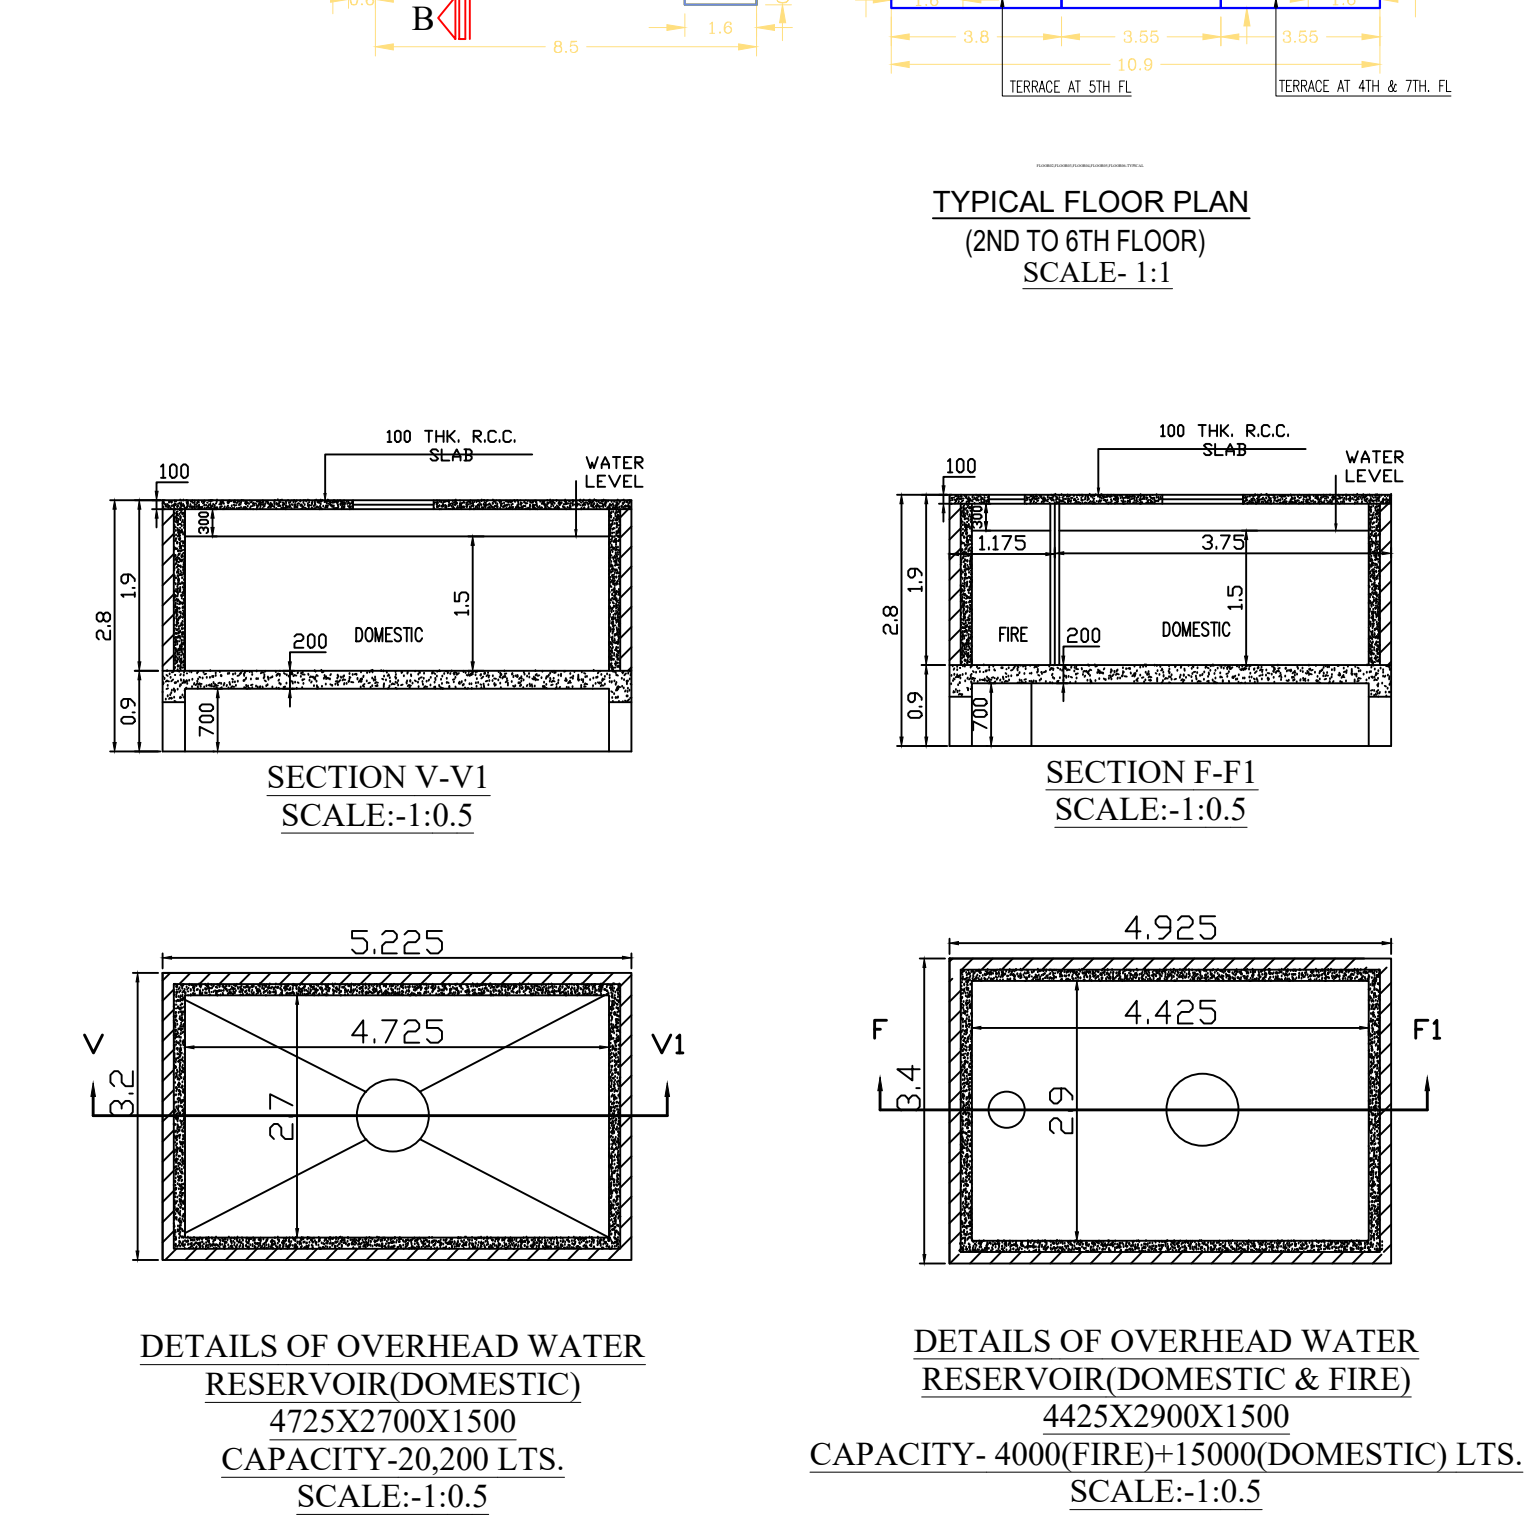
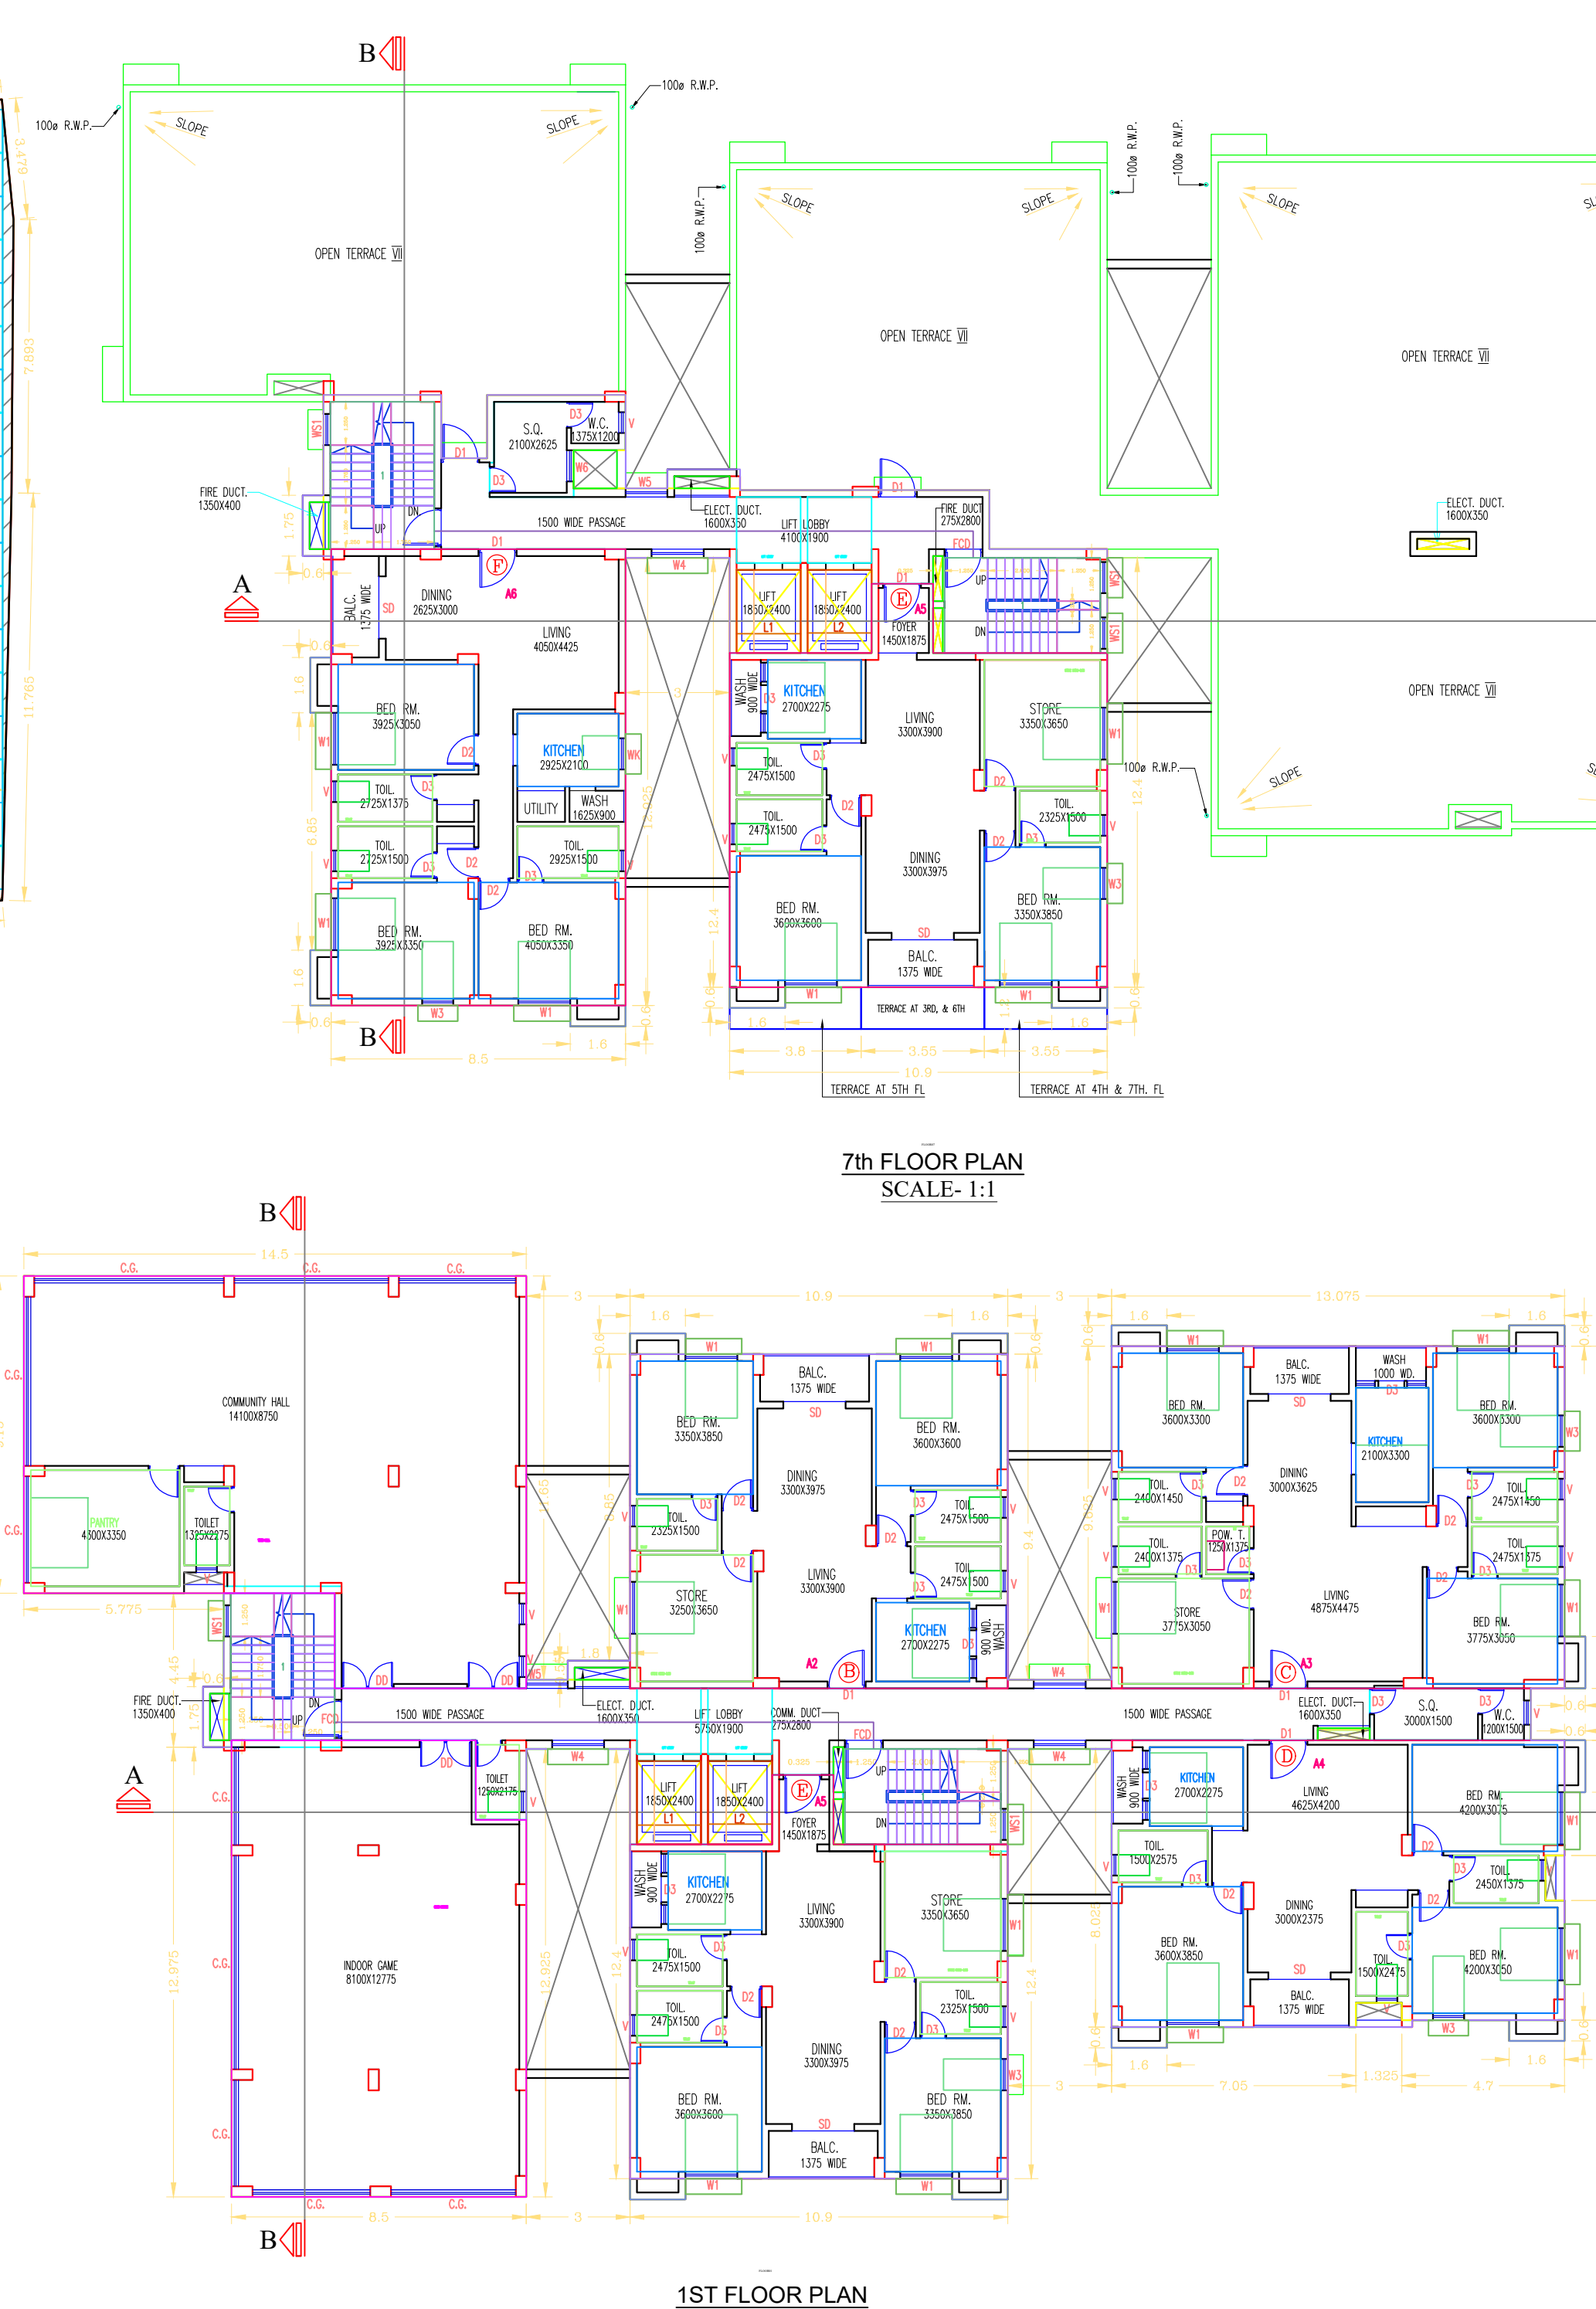
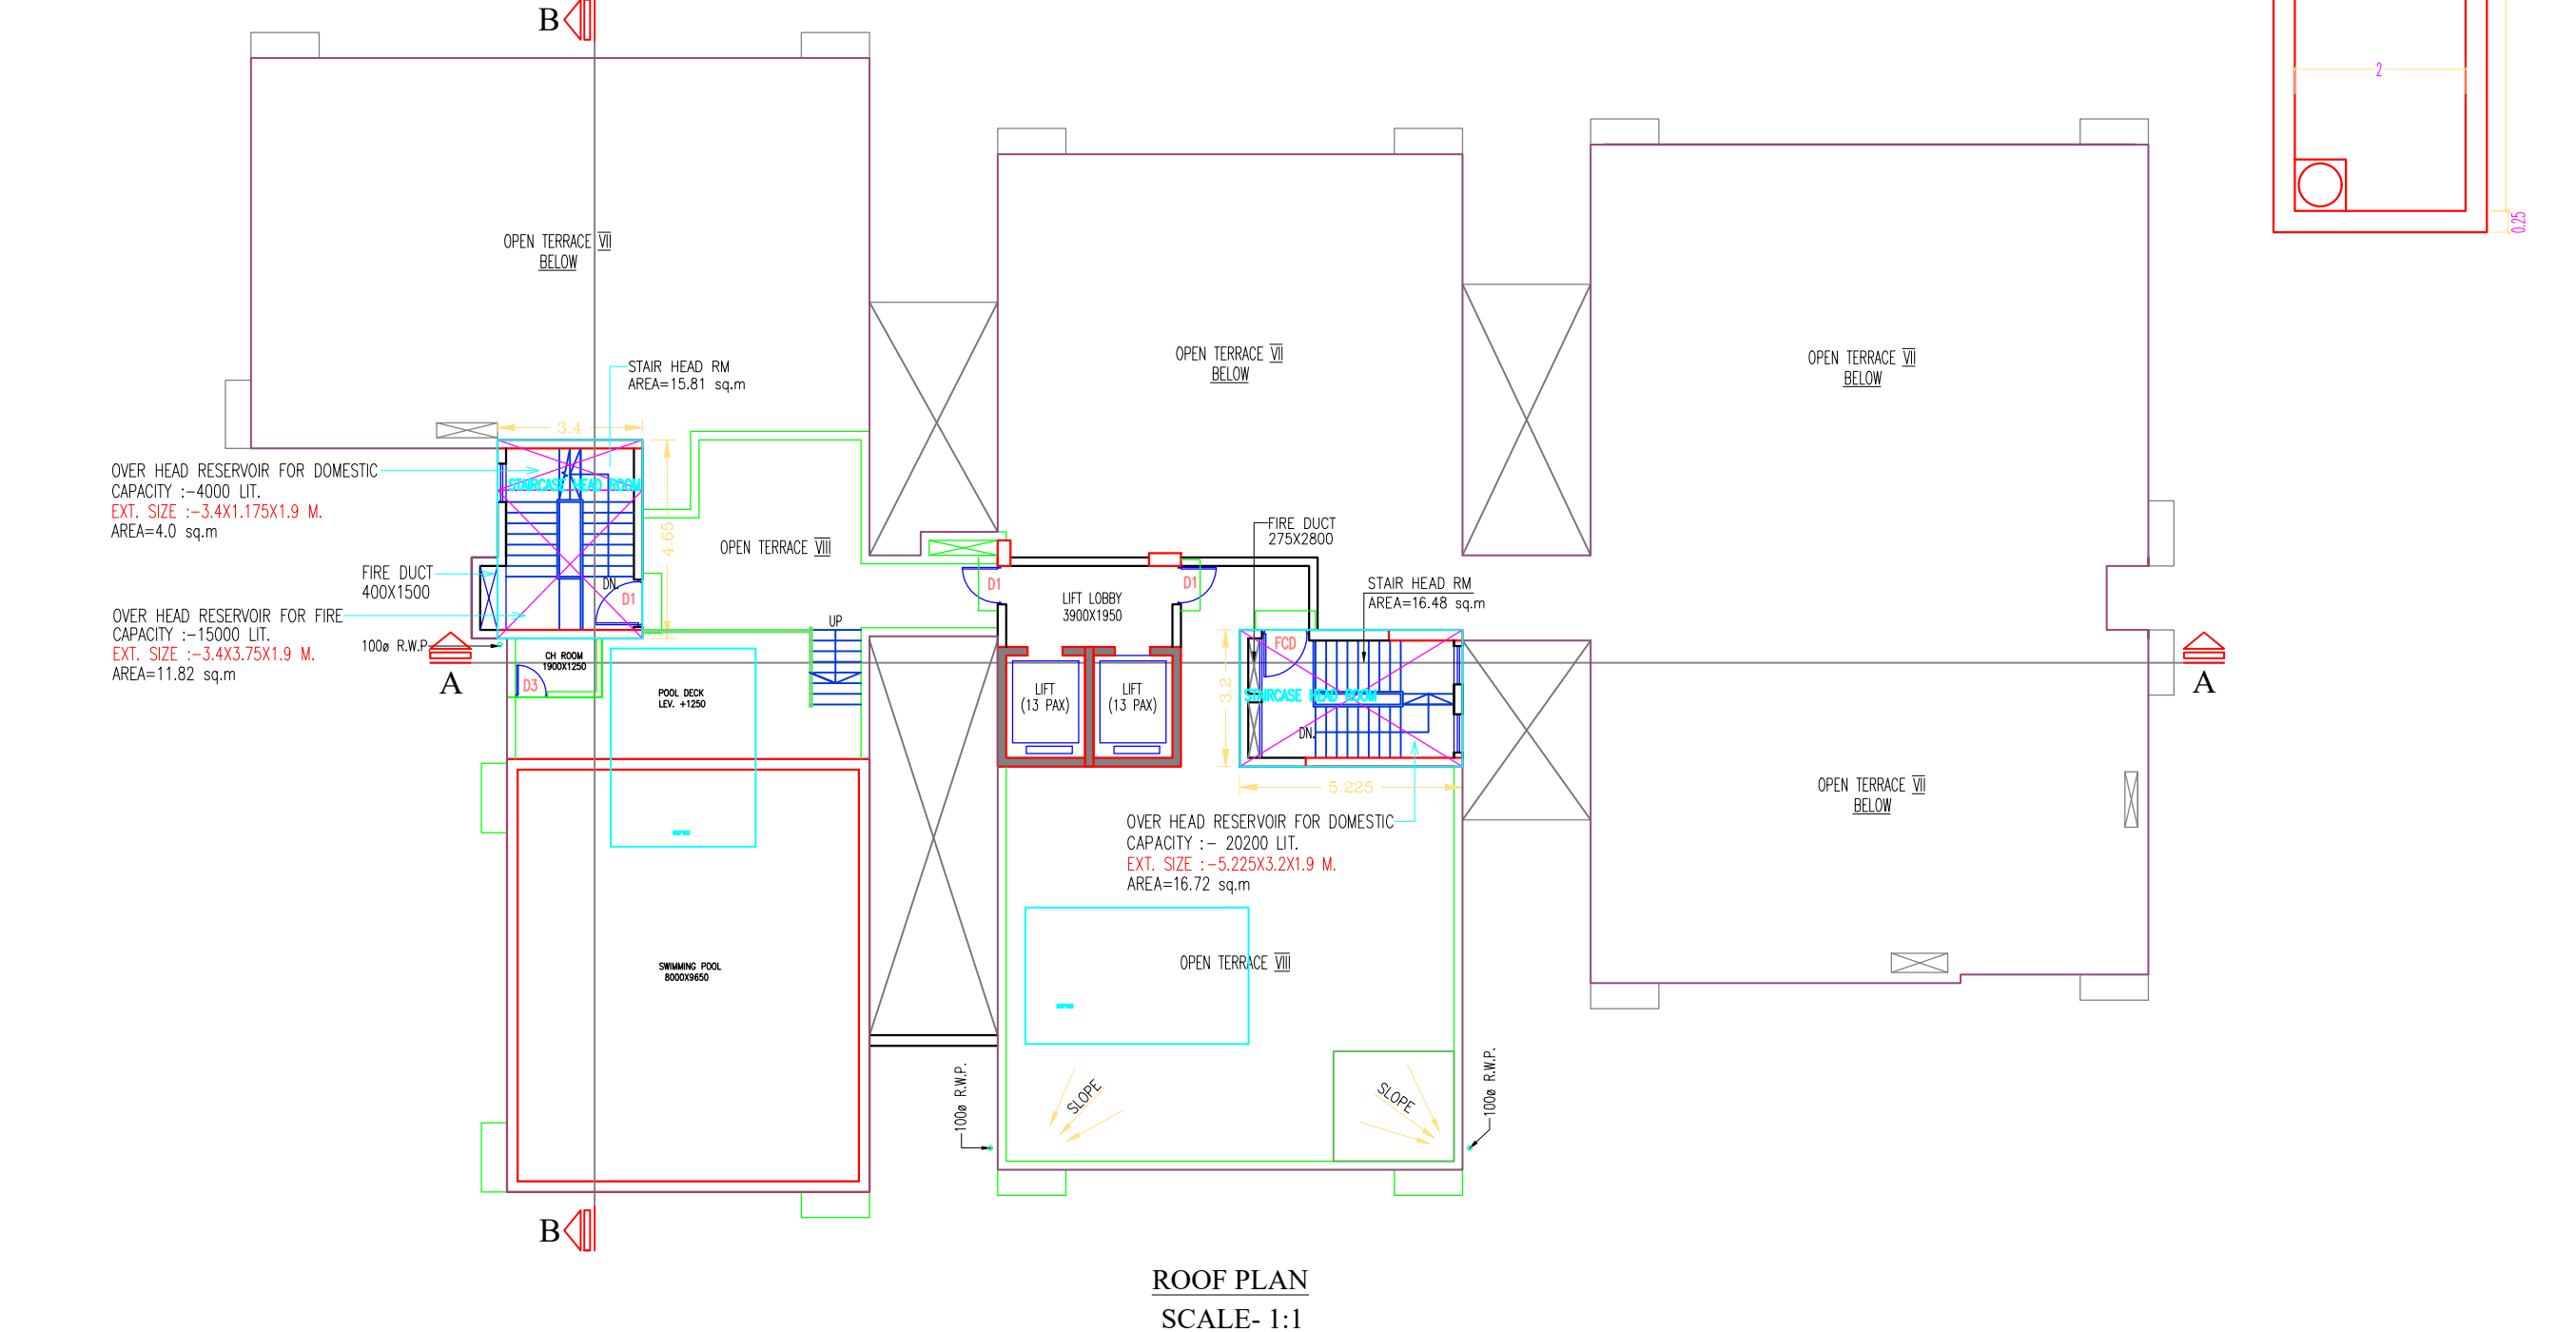
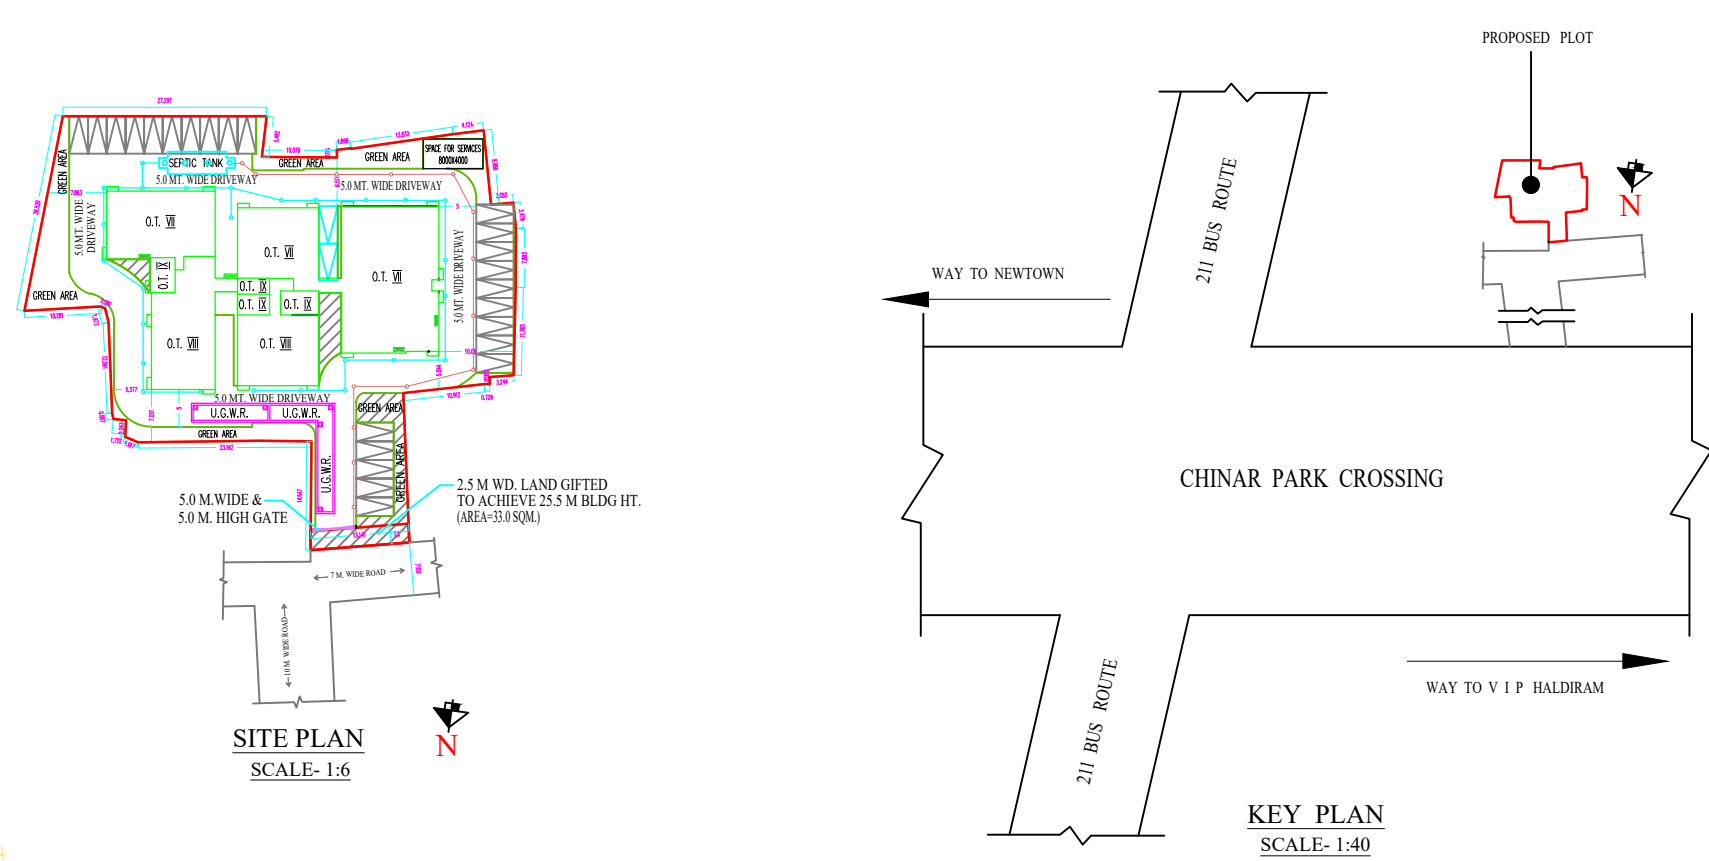
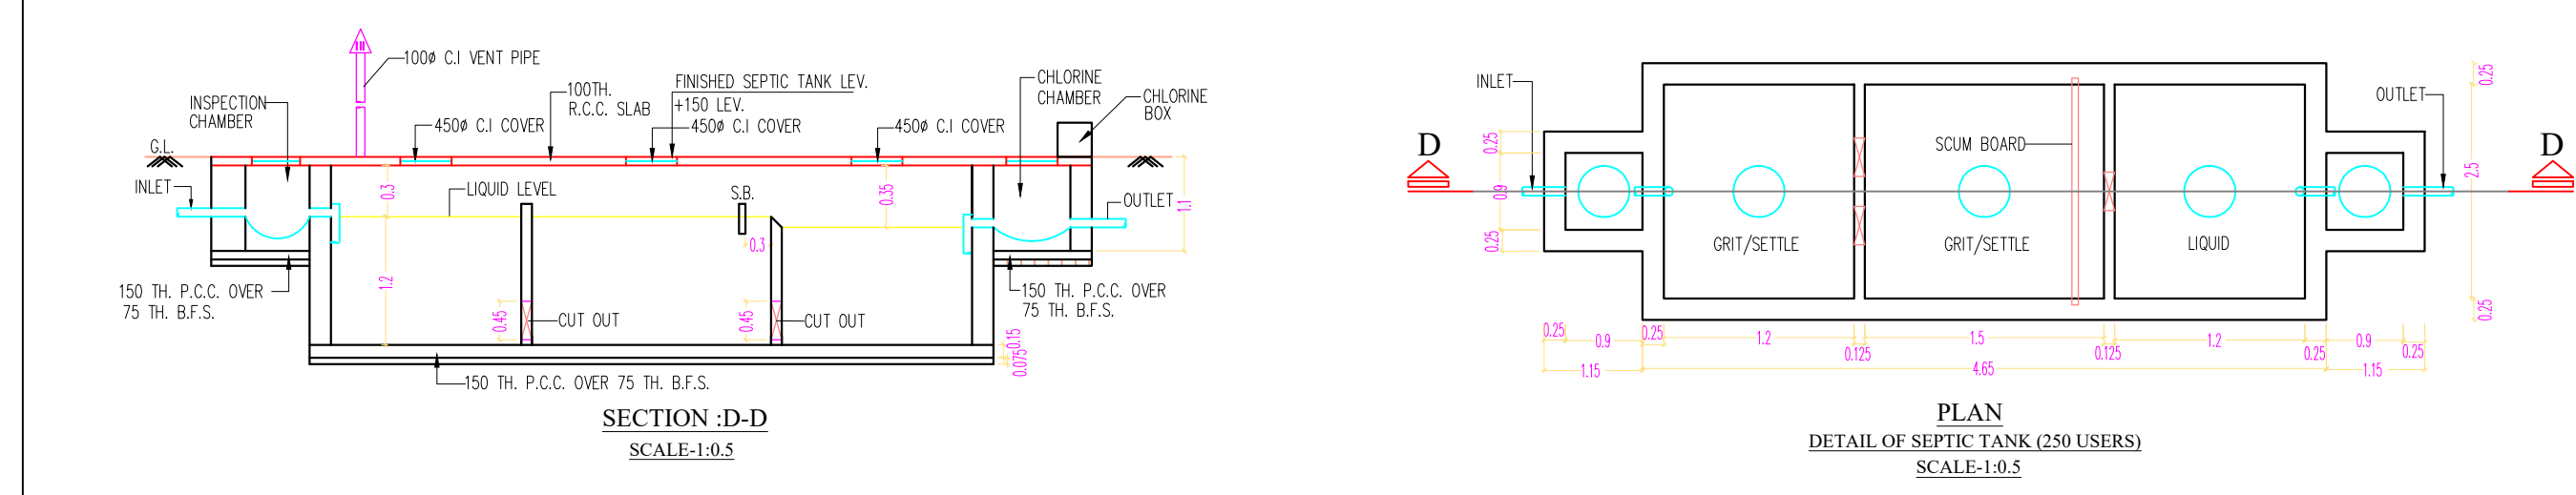


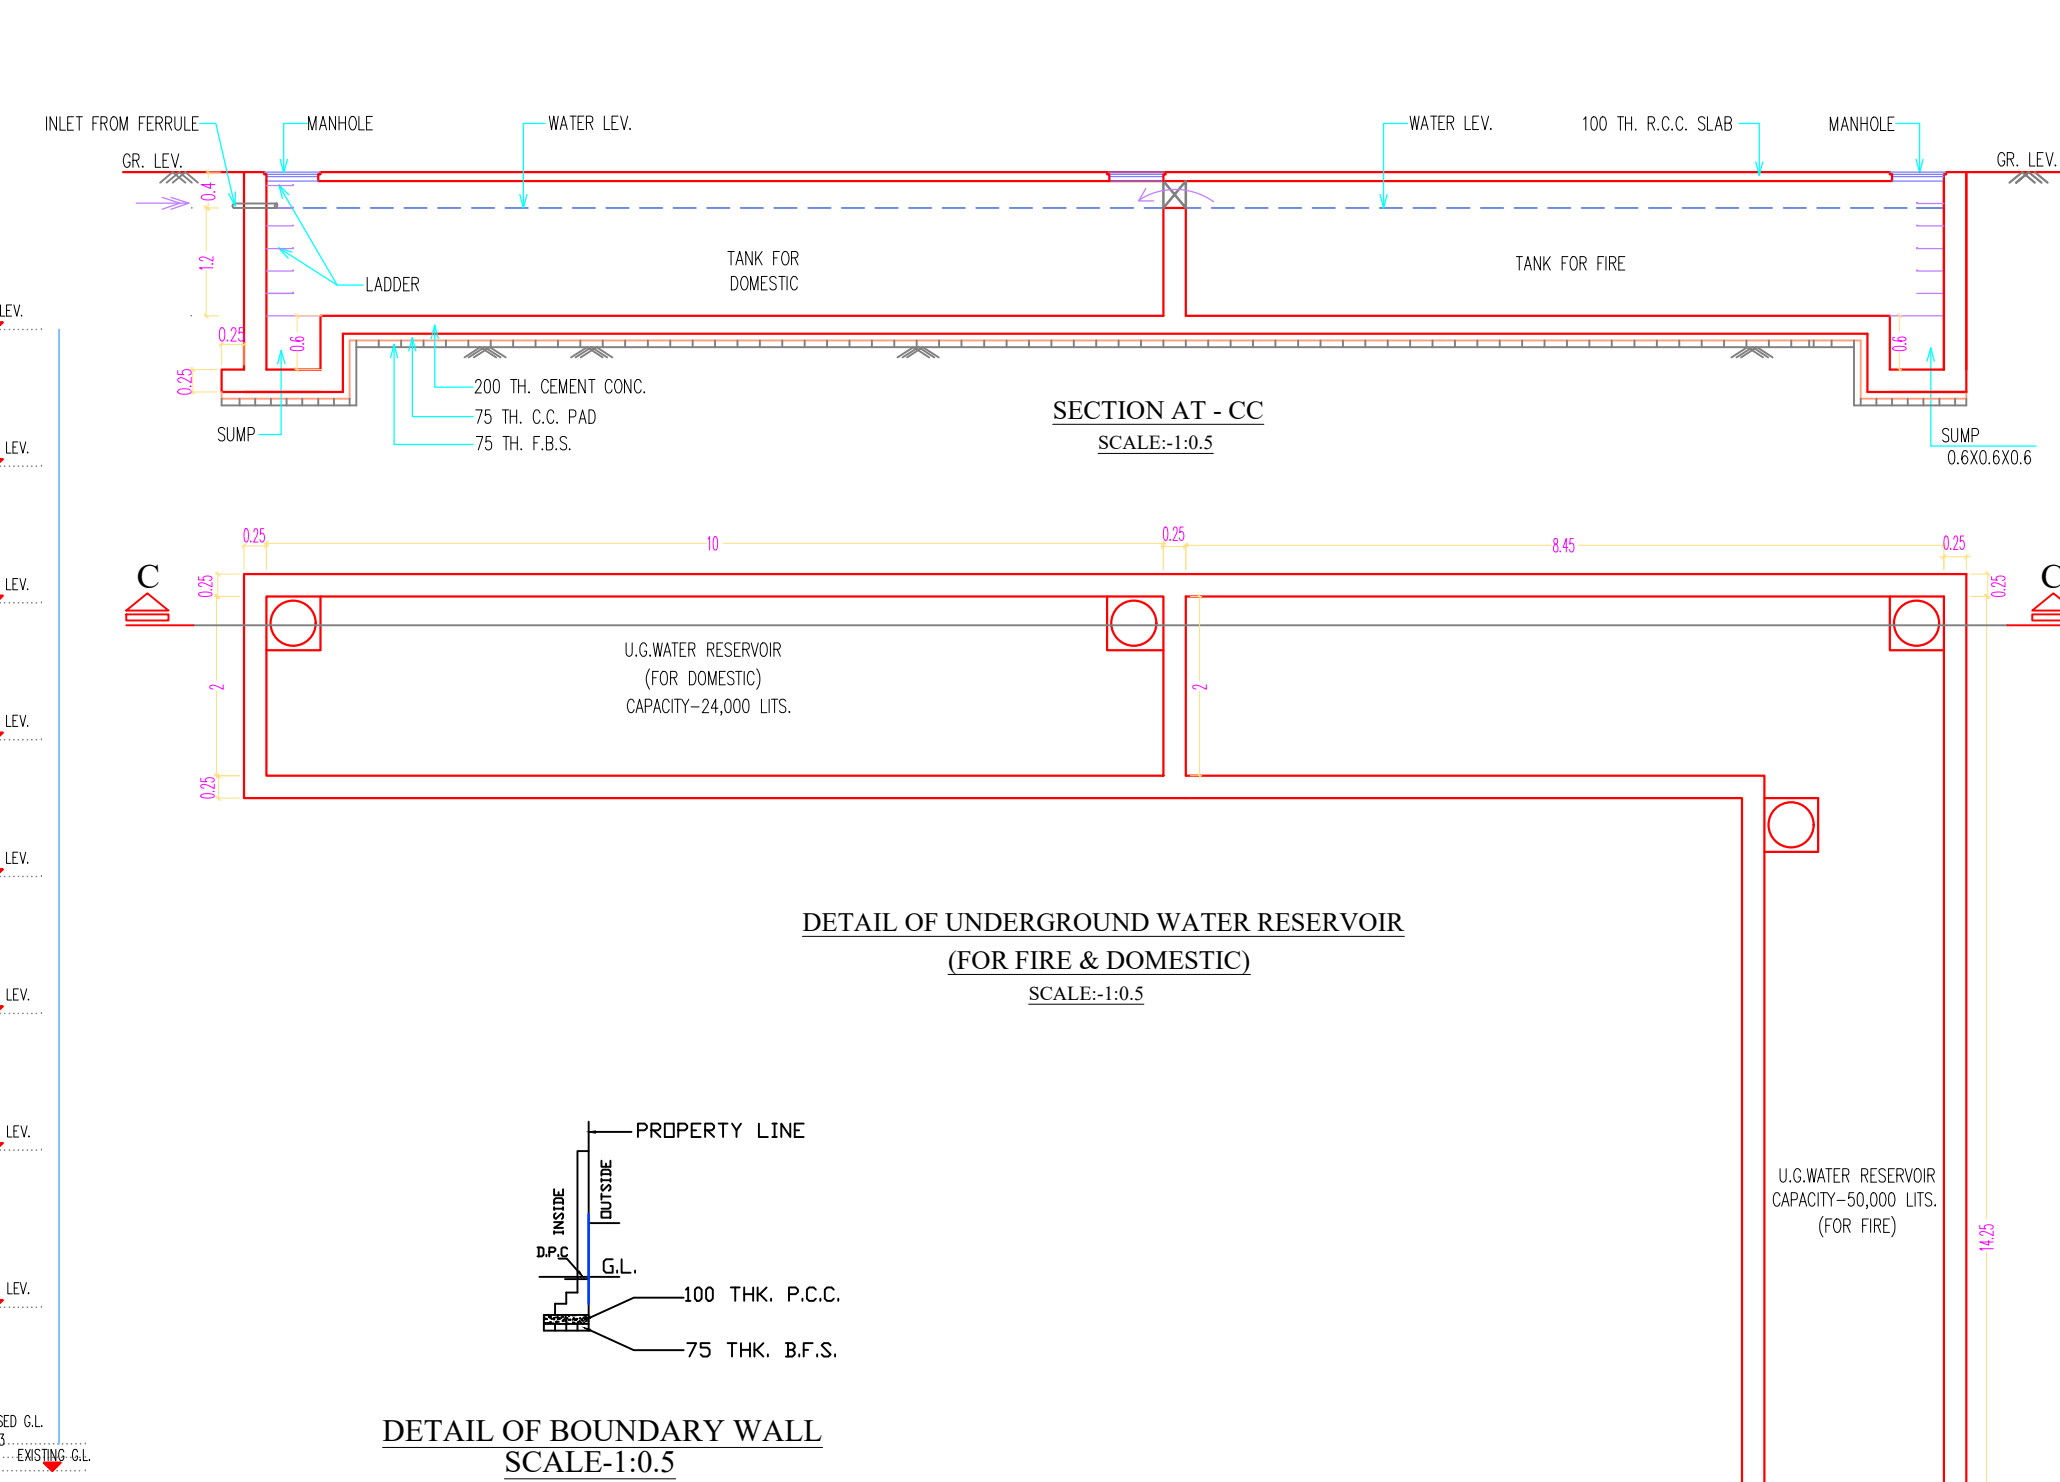

SCHEDULE OF DOORS & WINDOWS							
TYPE	SILL	UNTEL	SIZE	TYPE	SILL	UNTEL	SIZE
D1	-	2100	1500x2100	W	450	2100	800x1650
D2	-	2100	1100x2100	W1	450	2100	1500x1650
D3	-	2100	900x2100	W2	450	2100	1200x1650
D4	-	2100	750x2100	W3	450	2100	900x1650
D5	-	2100	1800x2100	W4	900	2100	1500x1200
D6	-	2100	1500x2100	W5	900	2100	1200x1200
D7	-	2100	1100x2100	W6	900	2100	900x1200
D8	-	2100	750x2100	W7	900	2100	600x1200
D9	-	2100	1500x2100	W8	900	2100	1500x1200
D10	-	2100	1100x2100	W9	900	2100	1000x1200
D11	-	2100	750x2100	W10	900	2100	600x1200
D12	-	2100	450x2100	W11	900	2100	300x1200
