
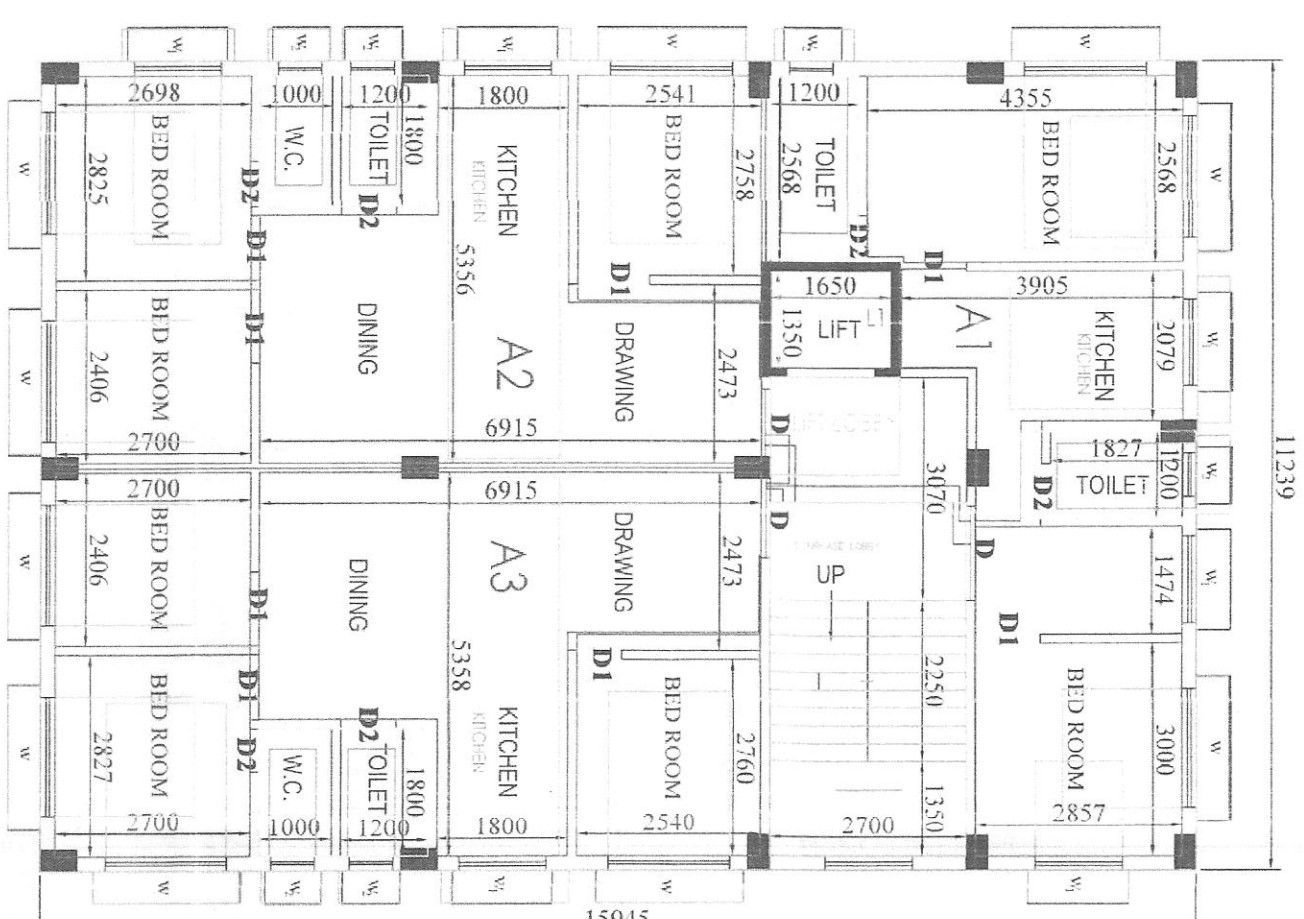
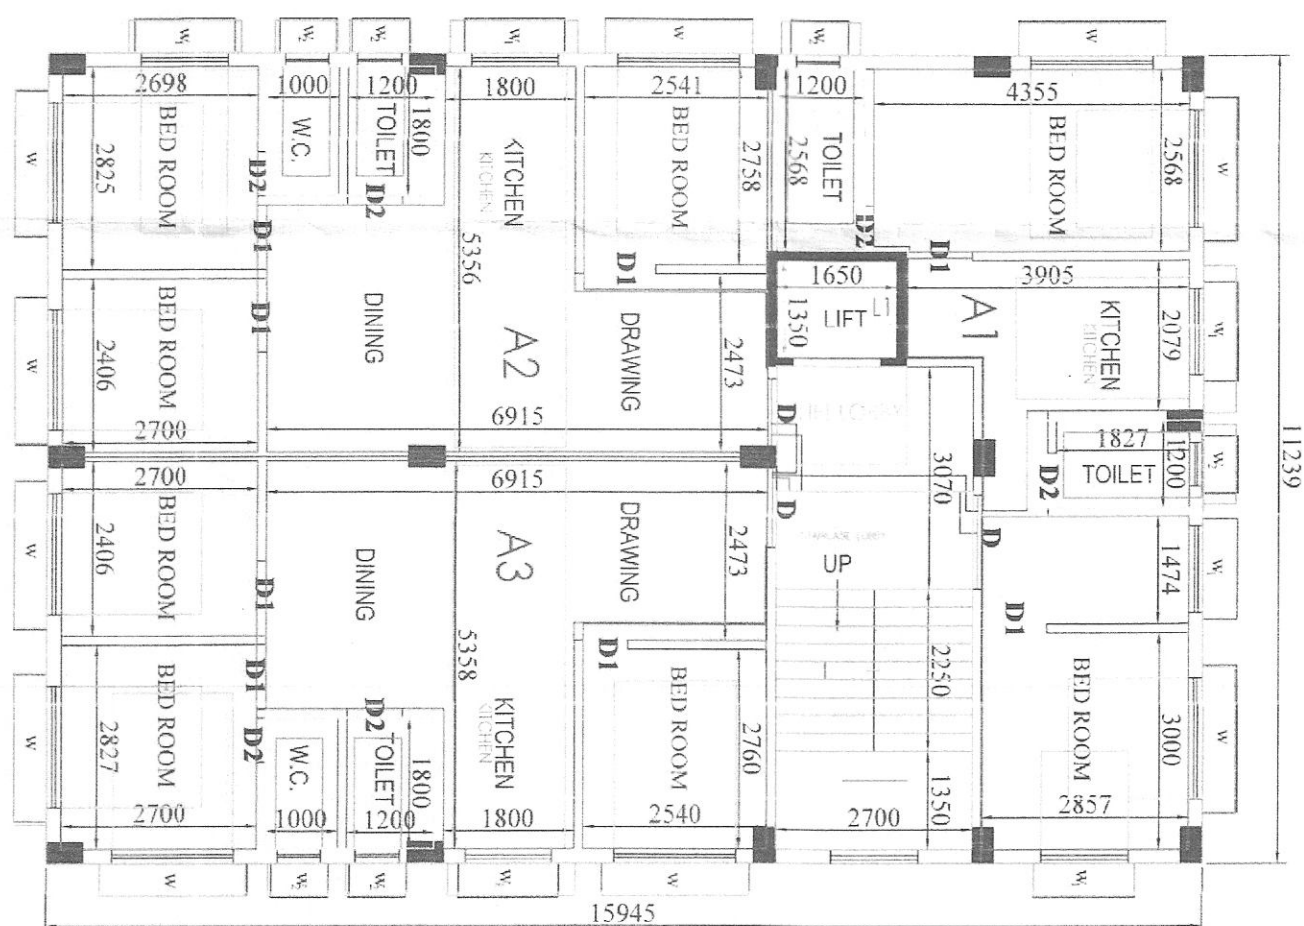
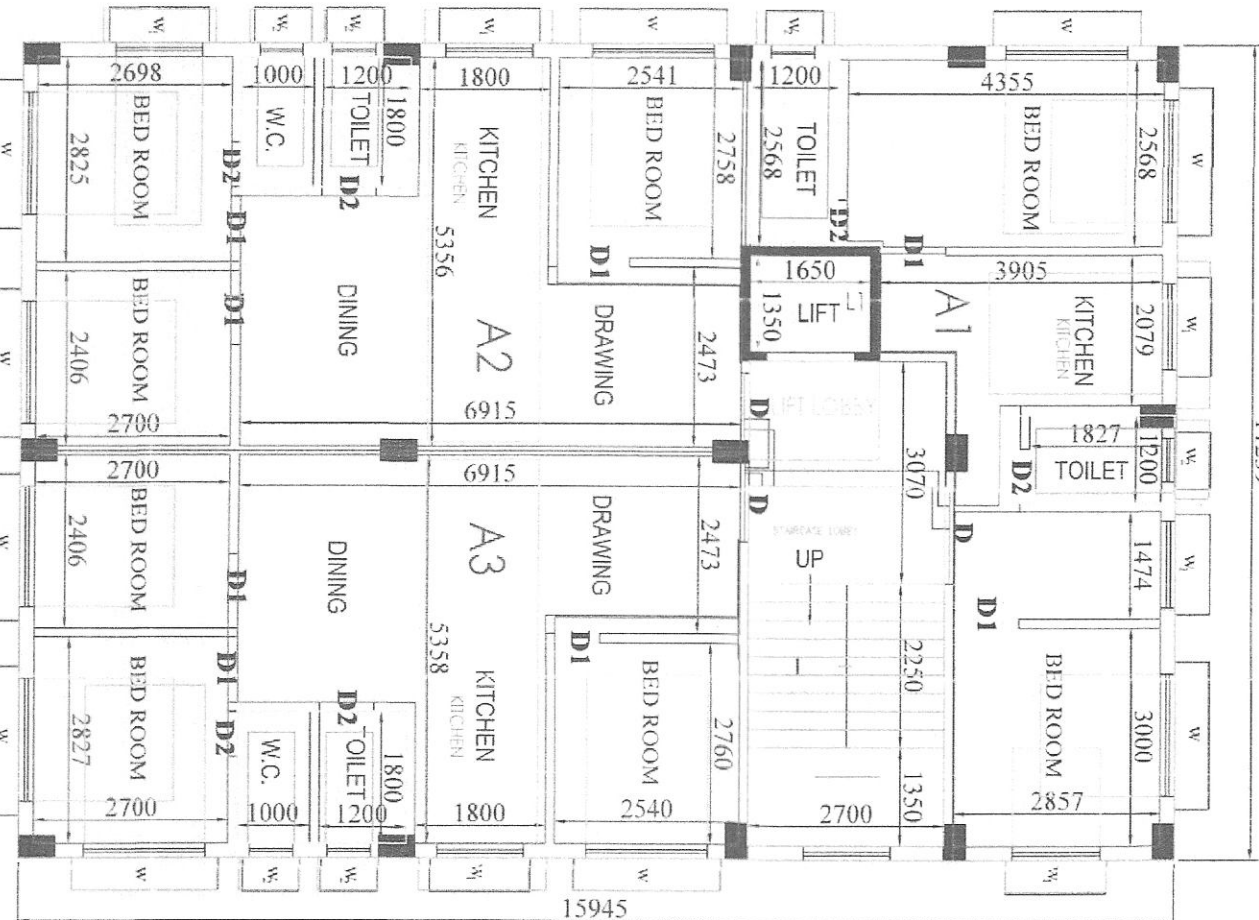
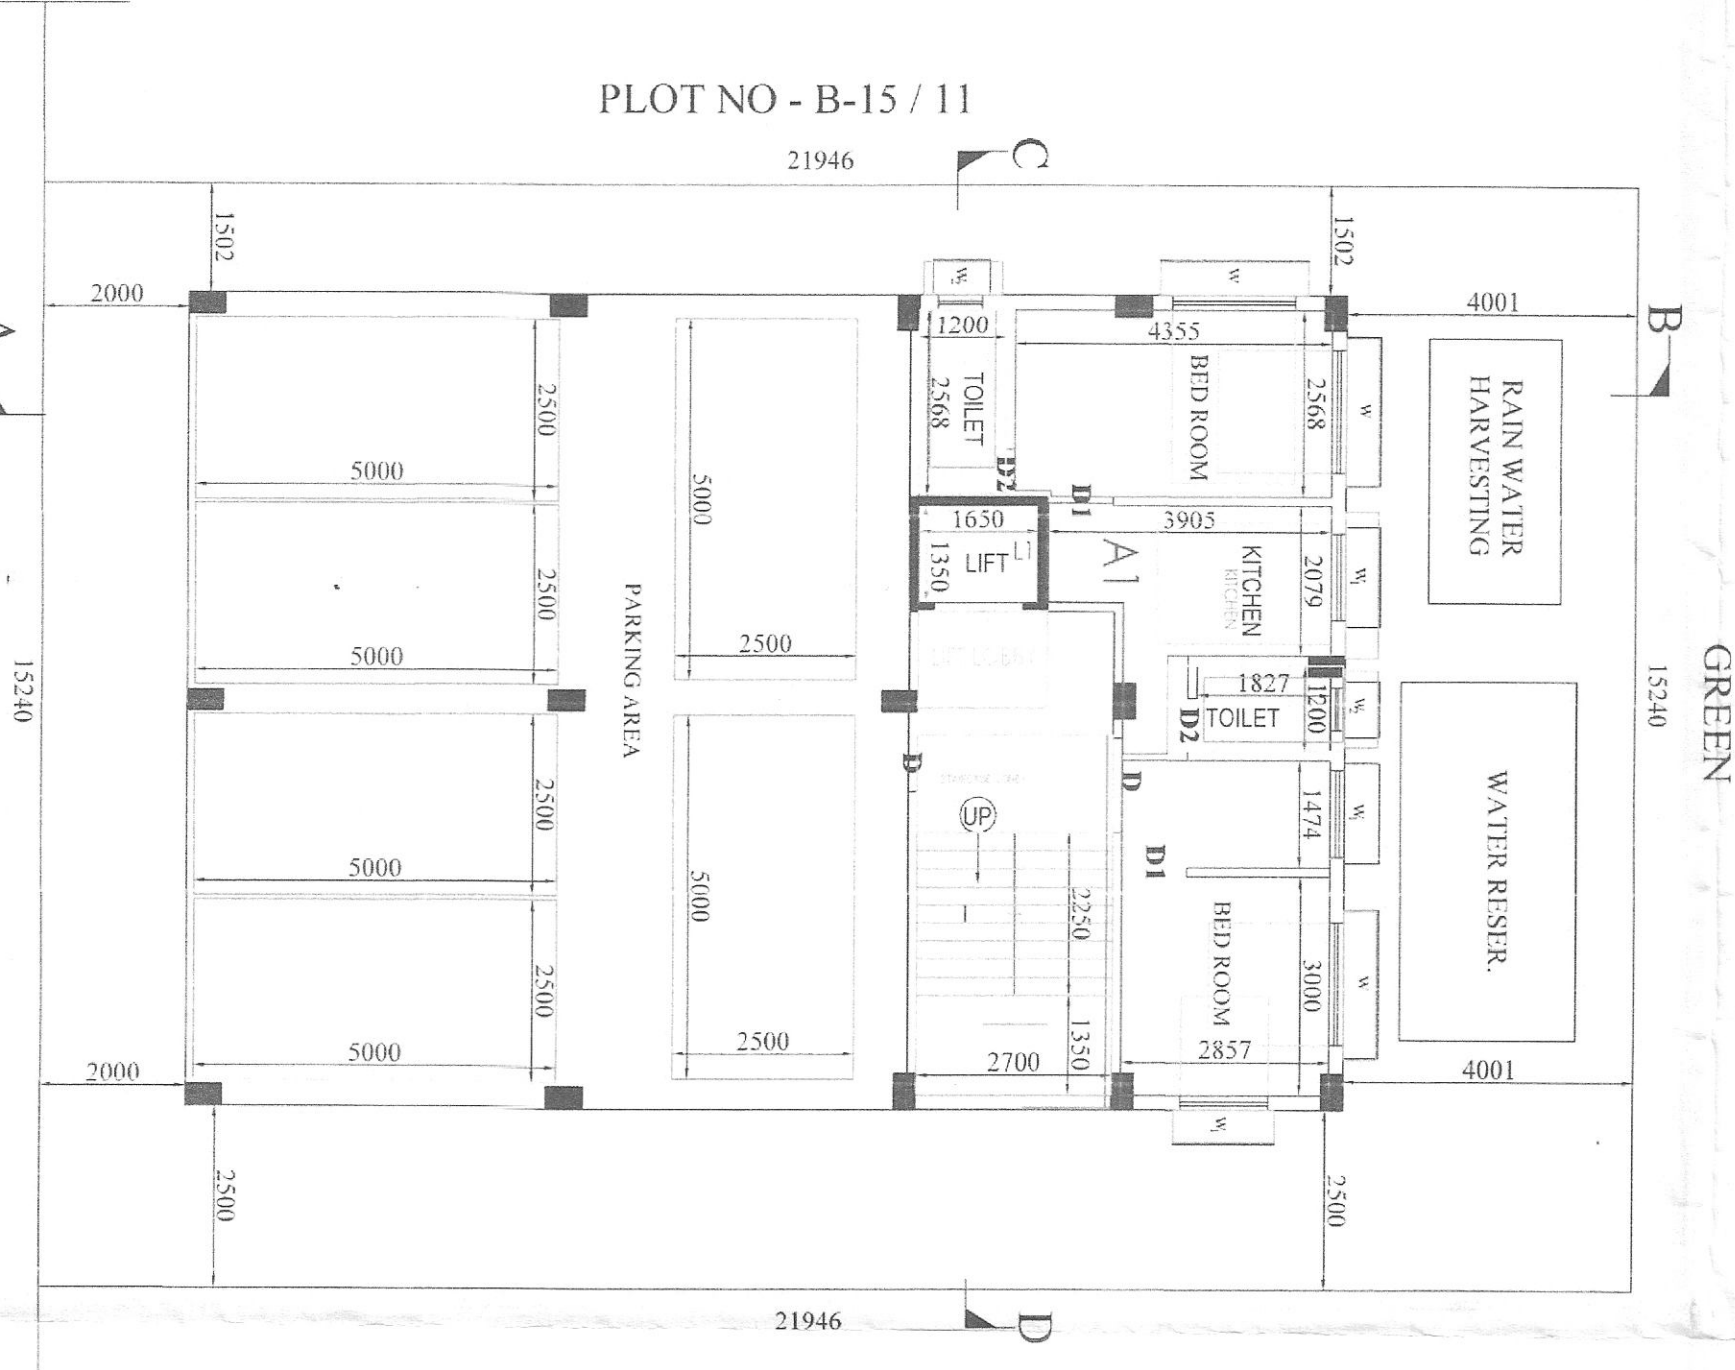
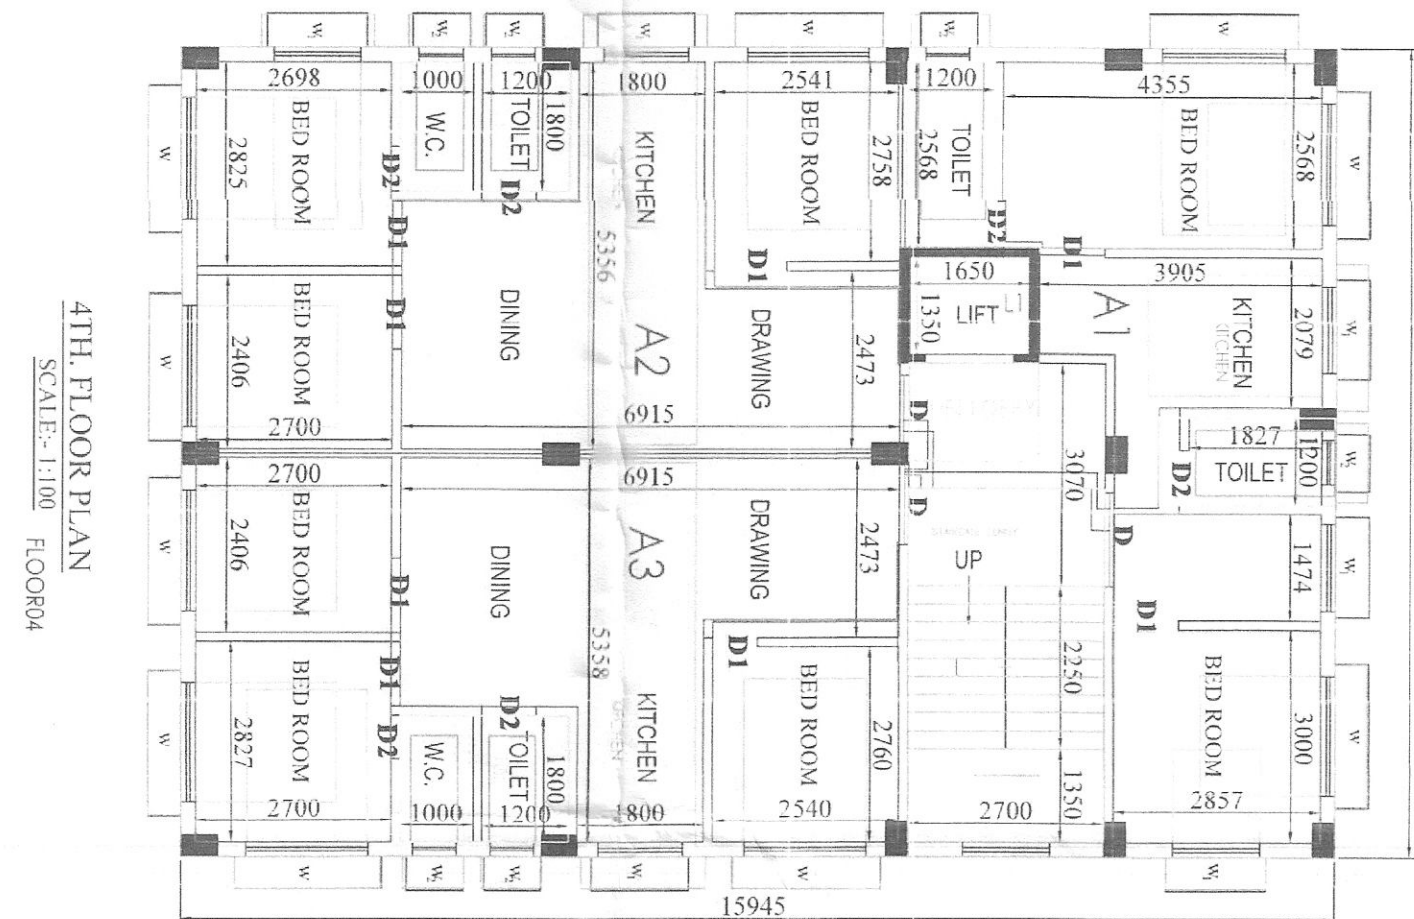
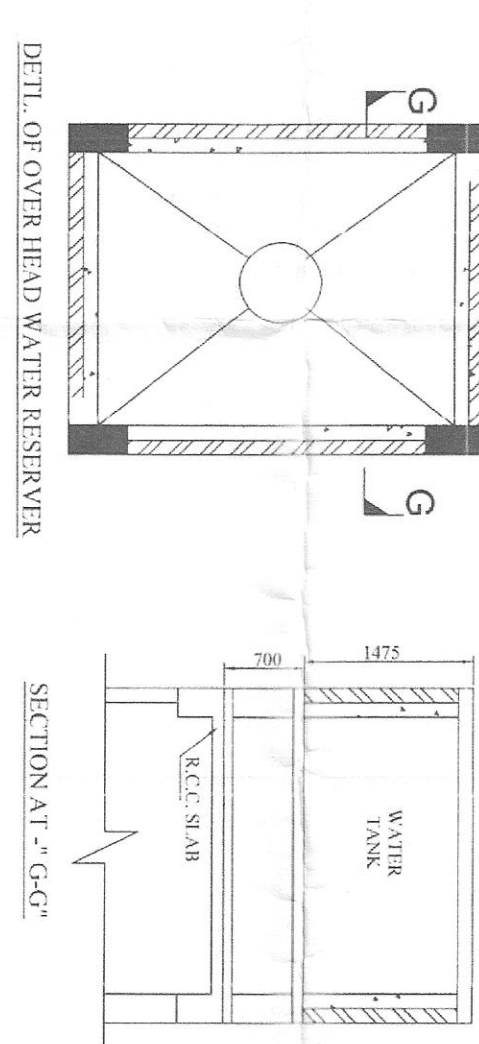
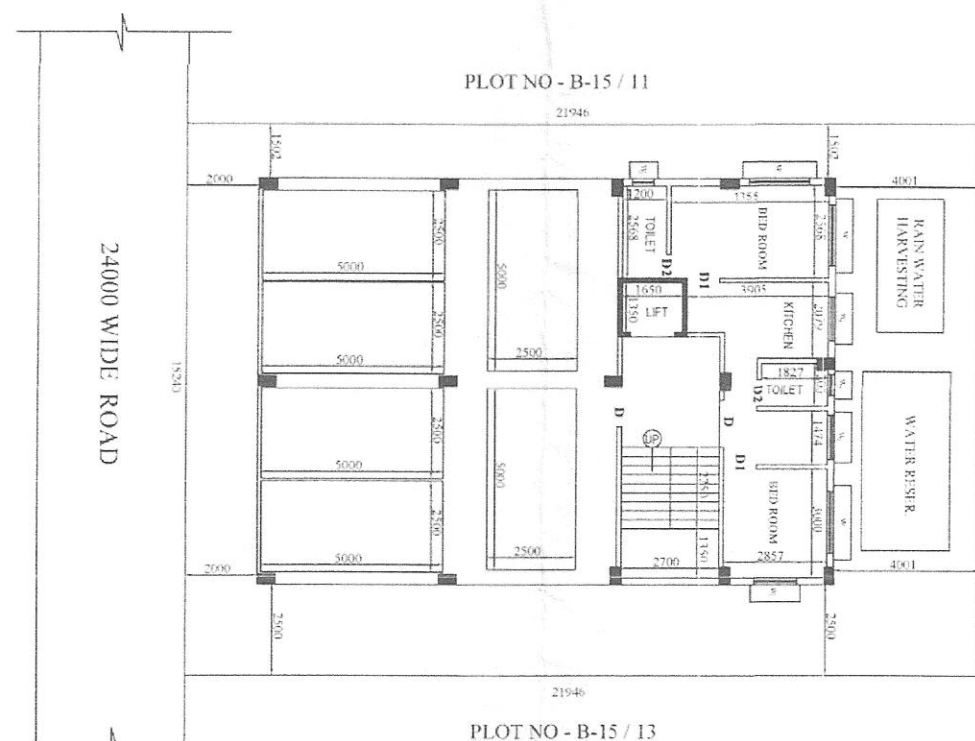
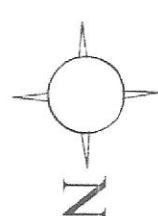
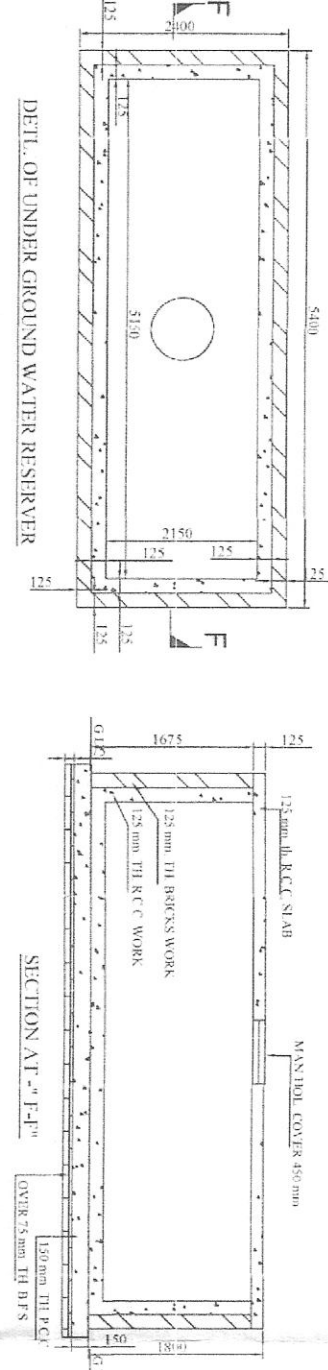
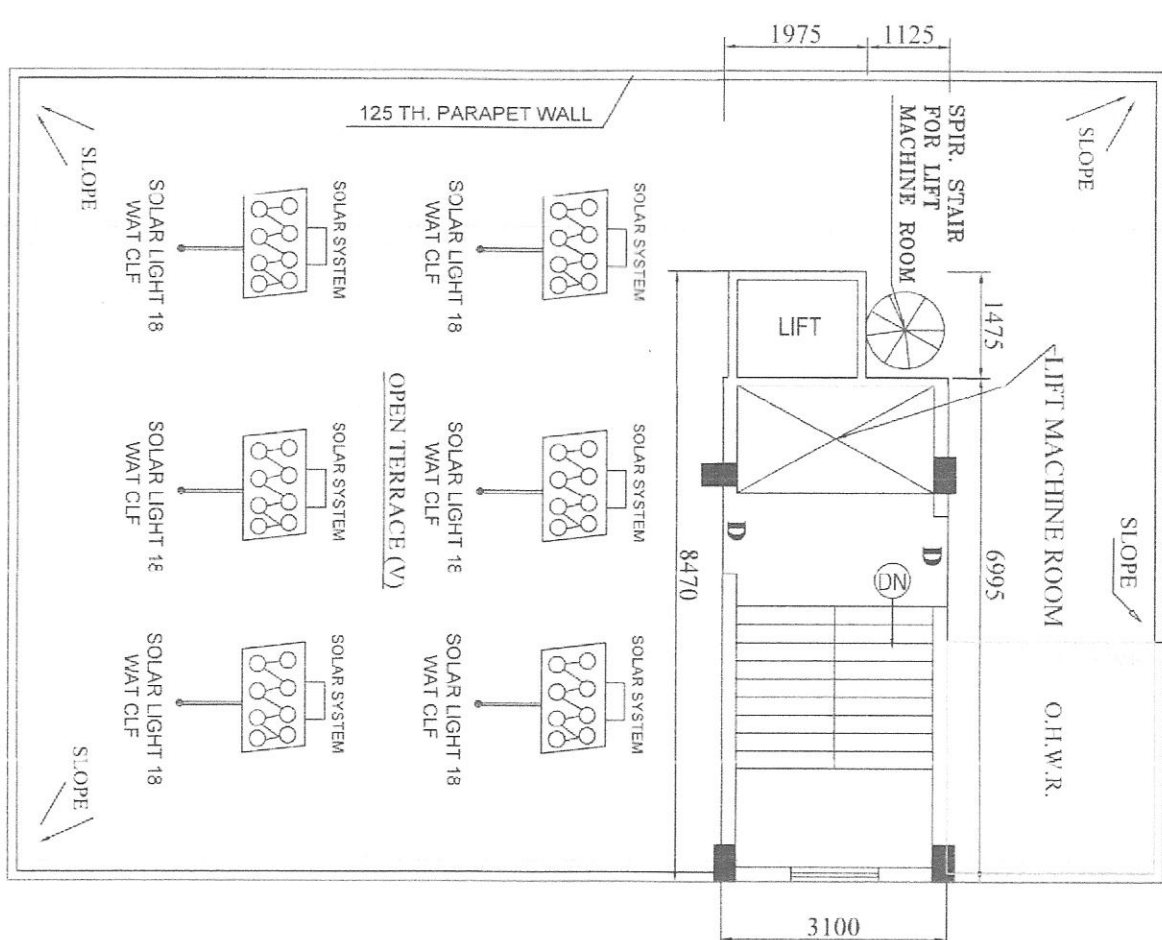
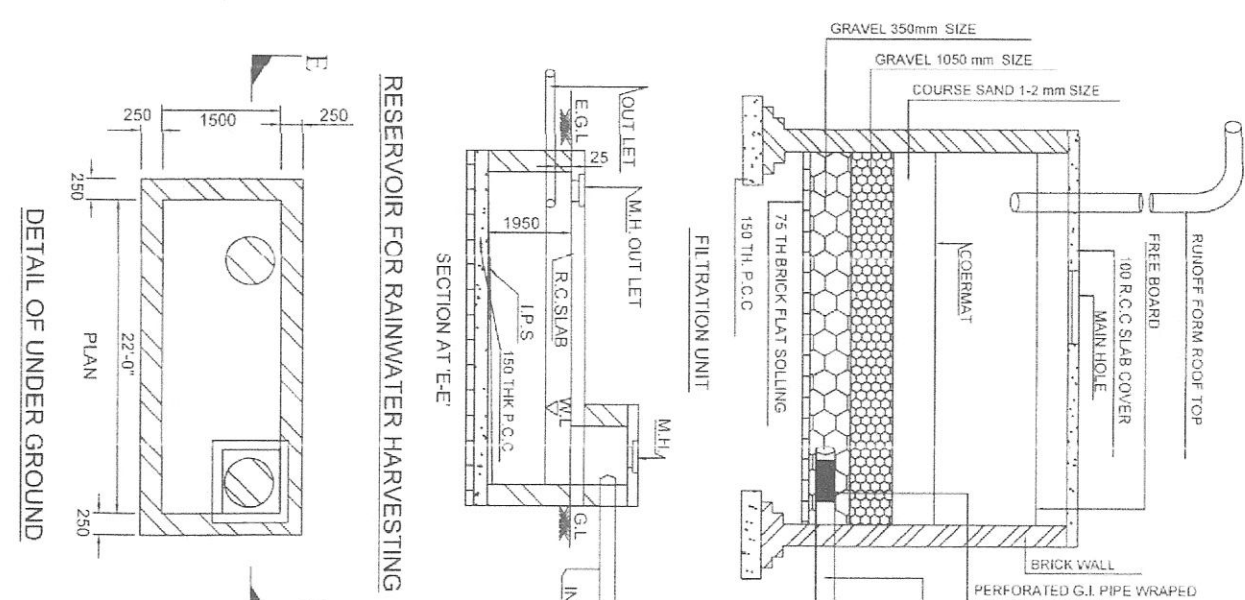
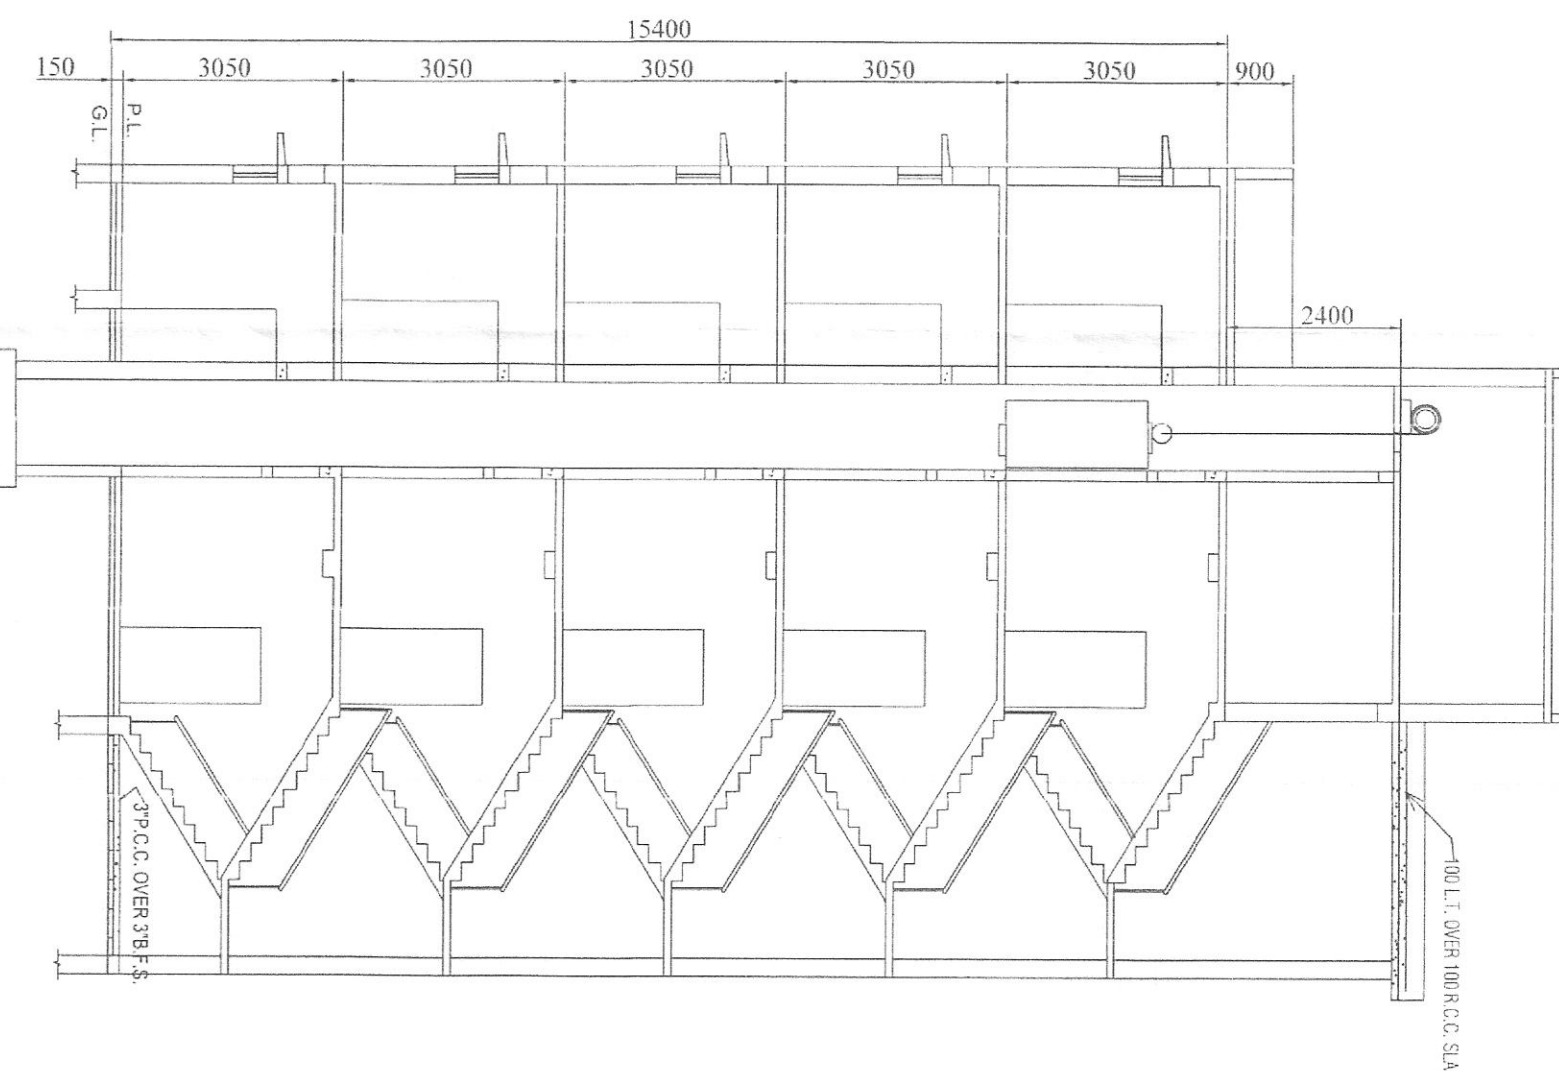
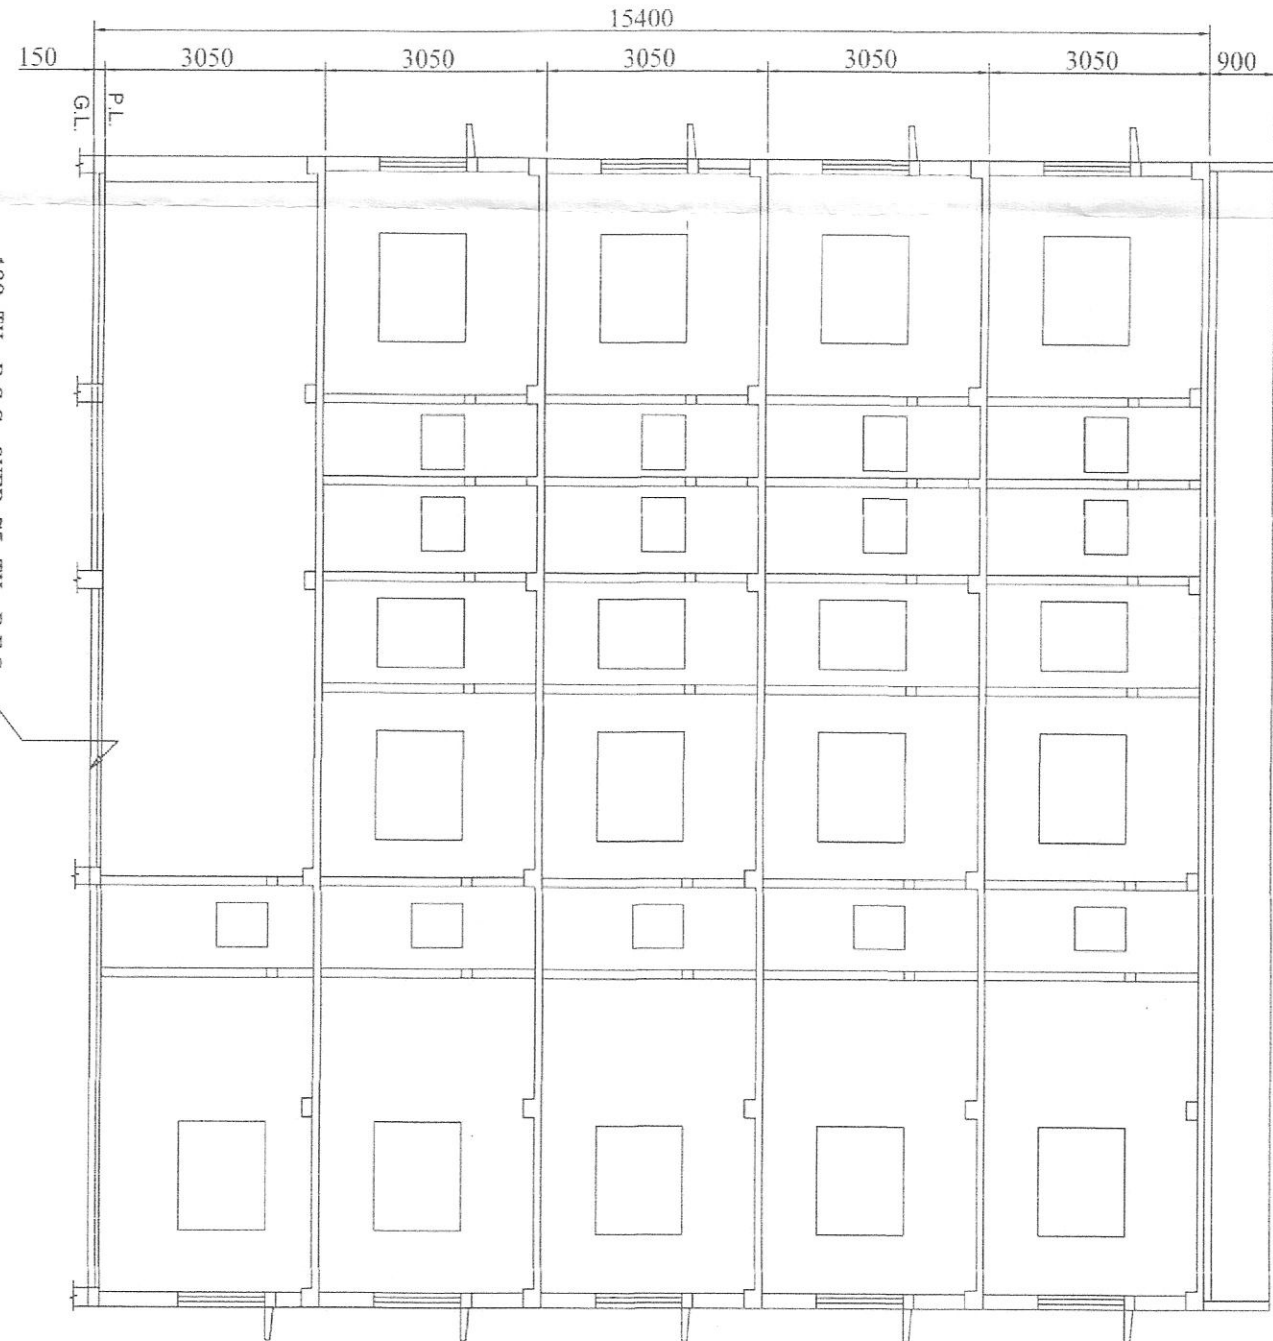


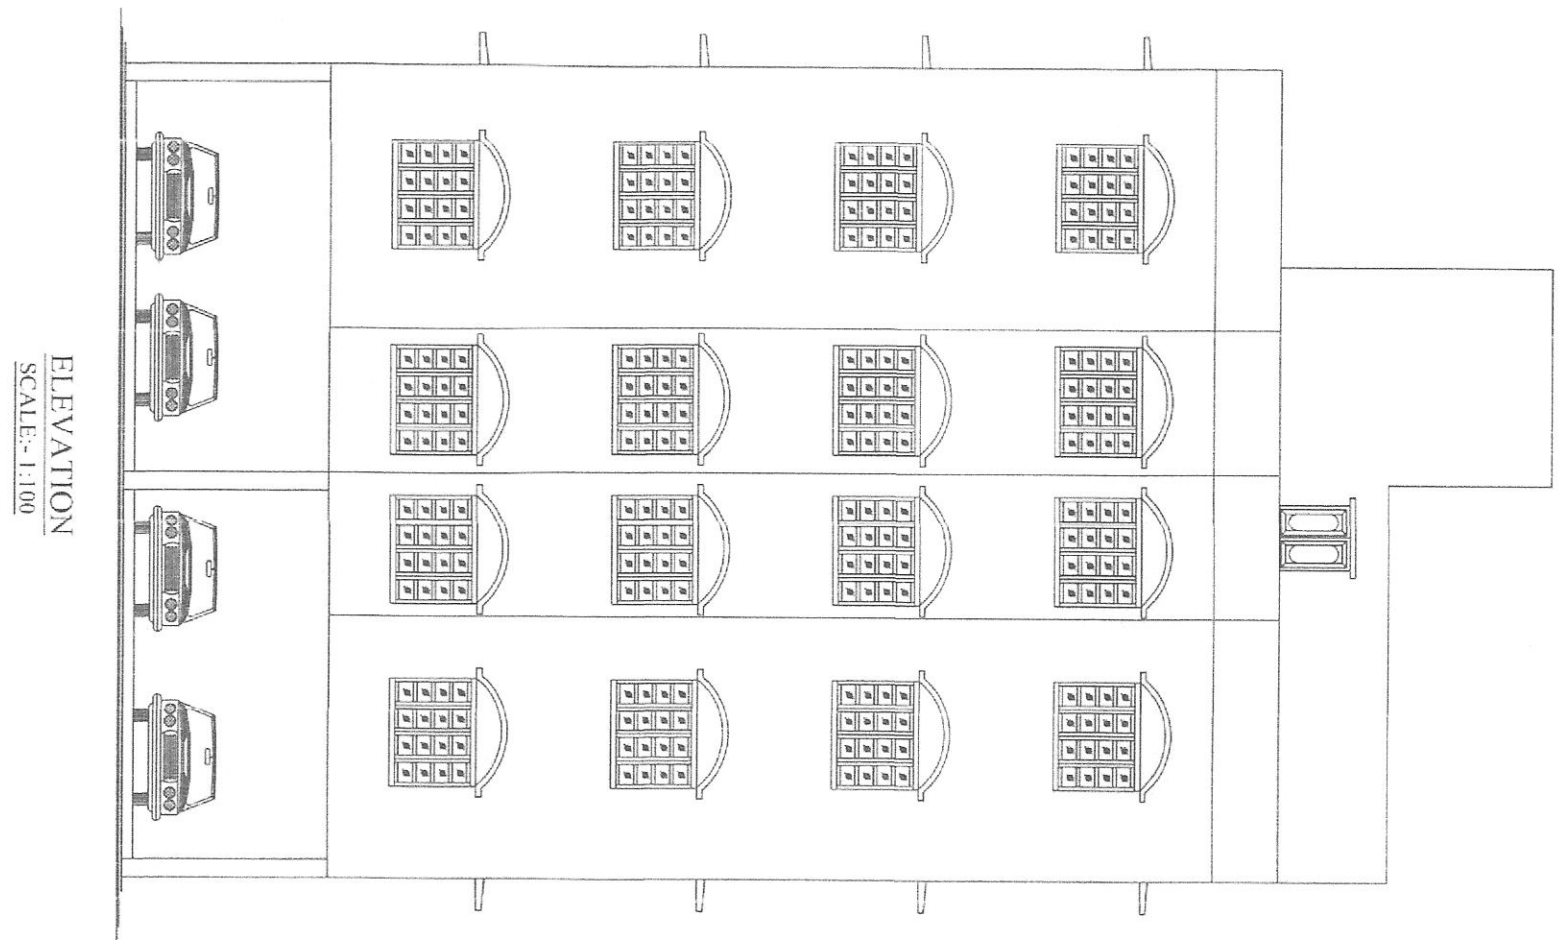

PROPOSED G+IV STORIED RESIDENTIAL BUILDING PLAN OF PLOT NO.- B-15/12, BLOCK.- B, SUB - BLOCK.- 15, HOLDING NO.- B-15/12 AT B-15, WARD NO.- 12, UNDER KALYANI MUNICIPALITY, P.S. :- KALYANI, DIST :- NADIA.

AREA STATEMENT :-

TOTAL LAND AREA :- 334.46 SQM.

COVERED AREA AT :-

GROUND FLOOR (PARKING) :- 111.71 SQM.

GROUND FLOOR (LIFT + STAIR+ COMM. PASS.) :- 67.47 SQM.

FIRST FLOOR :- 179.18 SQM.

SECOND FLOOR :- 179.18 SQM.

THIRD FLOOR :- 179.18 SQM.

FOURTH FLOOR :- 179.18 SQM.

TOTAL COVERED AREA :- 895.9 SQM.

SPECIFICATION OF WORK :-

1. ALL LOAD BEARING BRICKS WALL 230 TH. IN (1+3) CEMENT MORTAR AND 135 TH. IN (1+4) CEMENT MORTAR.
2. USED 1.8 CLASS BRICKS IN FOUNDATION AND SUPER STRUCTURES.
3. SINGLE LAYER B.E.S IN FOUNDATION AND PLINTH WITH 16 CLASS ROPE'S.
4. ALL P.C.C (1:3:6) IN FOUNDATION AND PLINTH WITH 30 mm DOWN 14MM RHQA.
5. ALL P.C.C (1:3:6) IN FOUNDATION AND PLINTH WITH 30 mm DOWN 14MM RHQA.
6. D.P.C (1:2:4) 25 mm TH. WITH BIRM. DOWN STONE CHIPS.
7. SMOOTH CEMENT PLASTER INSIDE WALL 20mm TH. AND EXTERIOR WALL 15mm TH. WITH CEMENT MORTAR.
8. FLOOR FINISH SHALL BE 25 mm TH. ARTIFICIAL STONE.
9. ALL TRADE 250 mm WIDE AND RISE 135 mm HEIGHT.
10. ALL DOOR AND WINDOW 250 mm TH. WITH 13 mm TH. PANE.
11. DOOR AND WINDOW 250 mm TH. WITH 13 mm TH. PANE.
12. ELECTRIFICATION AND SANITATION AS SPECIFIED.
13. EXISTING BUILDING AREA MARKED BY.
14. ALL DIMENSION IN FT. AND INCH.

COLOR CONVENTION :-	
PROPOSED WORK :-	EXISTING WORK :-

