

HOLDING No. 199/1, PEYARA BAGAN, WARD No. 31,
MOUZA-LASKARPUR, J. L. No. 57. L. O. P. No. 467;
C. S. & R. S. DAG No. 782; L. R. DAG No. 2340.
P. S. NARENDRAPUR (PREVIOUSLY SONARPUR), DIST-24PGS(s).
RAJPUR SONARPUR MUNICIPALITY.

SCALE - 1 : 1




Director

SCALE - 1:1

WATER LINE DRAWING PLAN

HOLDING No. 199/1, PEYARA BAGAN, WARD No. 31,
MOUZA-LASKARPUR, J. L. No. 57. L. O. P. No. 467;
C. S. & R. S. DAG No. 782; L. R. DAG No. 2340.
P. S. NARENDRAPUR (PREVIOUSLY SONARPUR), DIST-24PGS(s).
RAJPUR SONARPUR MUNICIPALITY.

OWNER :- SRI SUSHANTA DAS, SMT AMITA SAHA, SMT MITHU SAHA AND
SRI SOMNATH SAHA

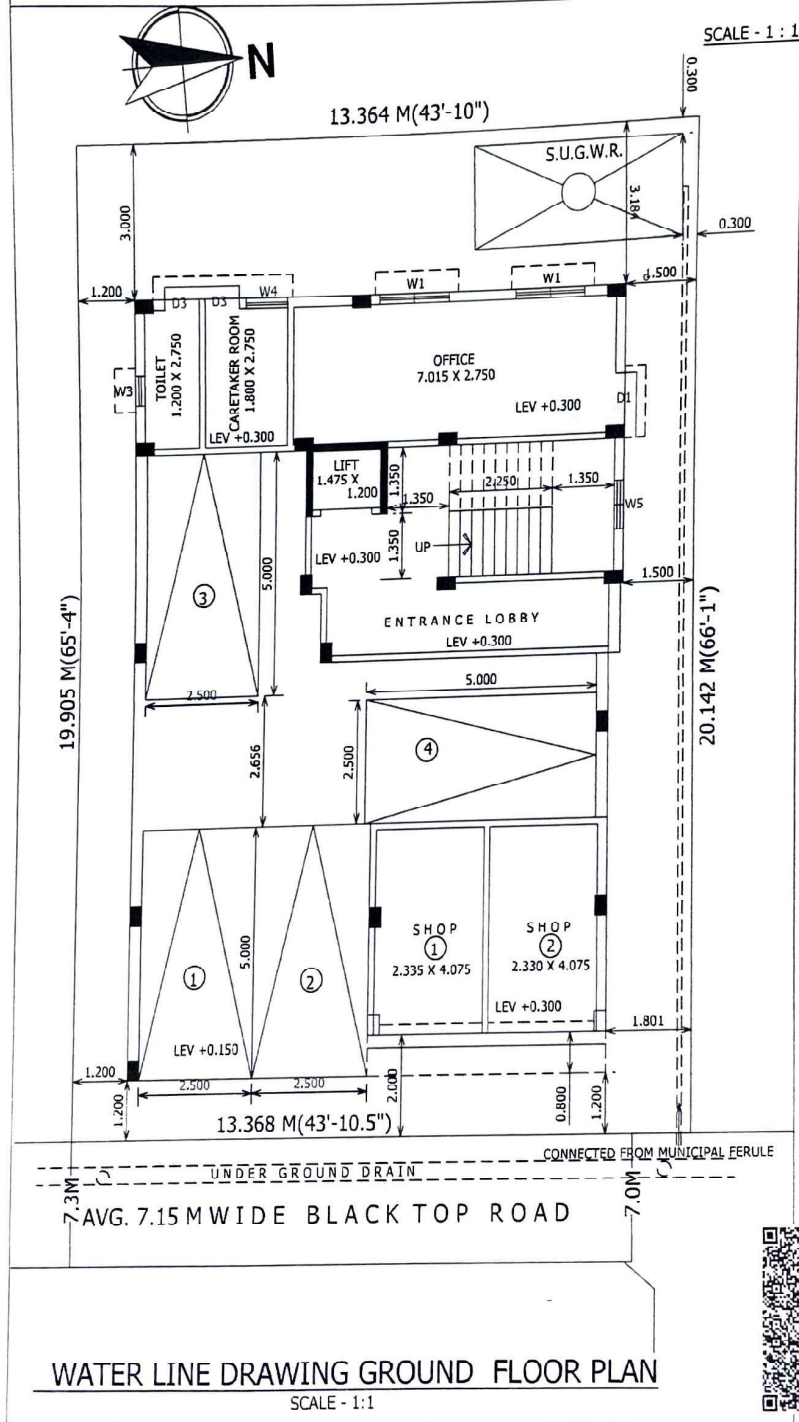

PARK 65 REAL ESTATE PVT. LTD.

Director

