




E MADAN & 2175,

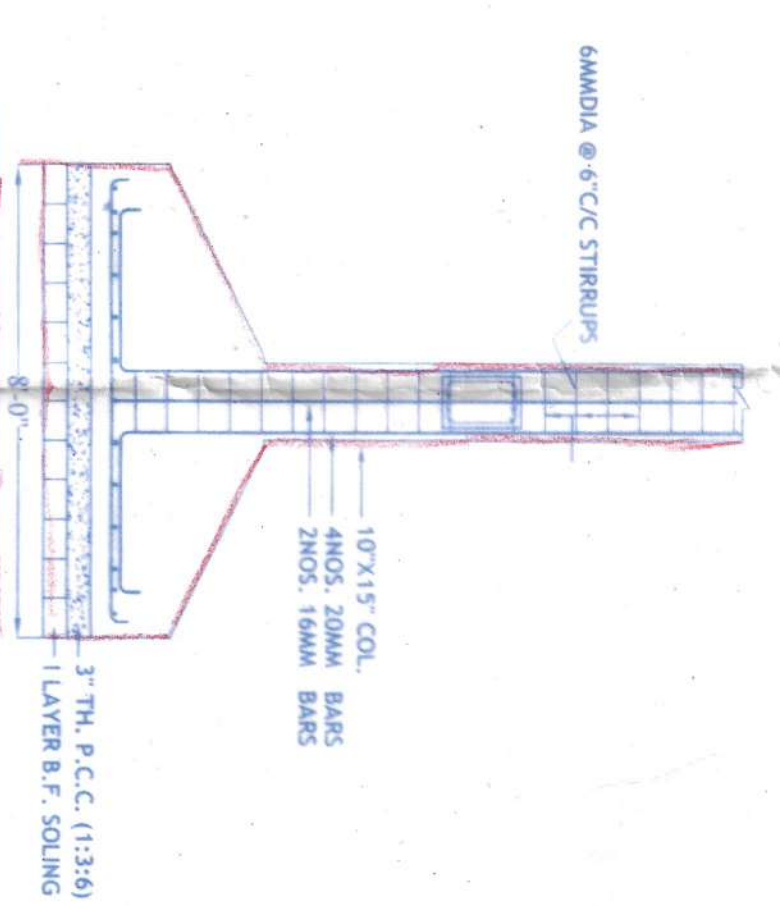


PLAN

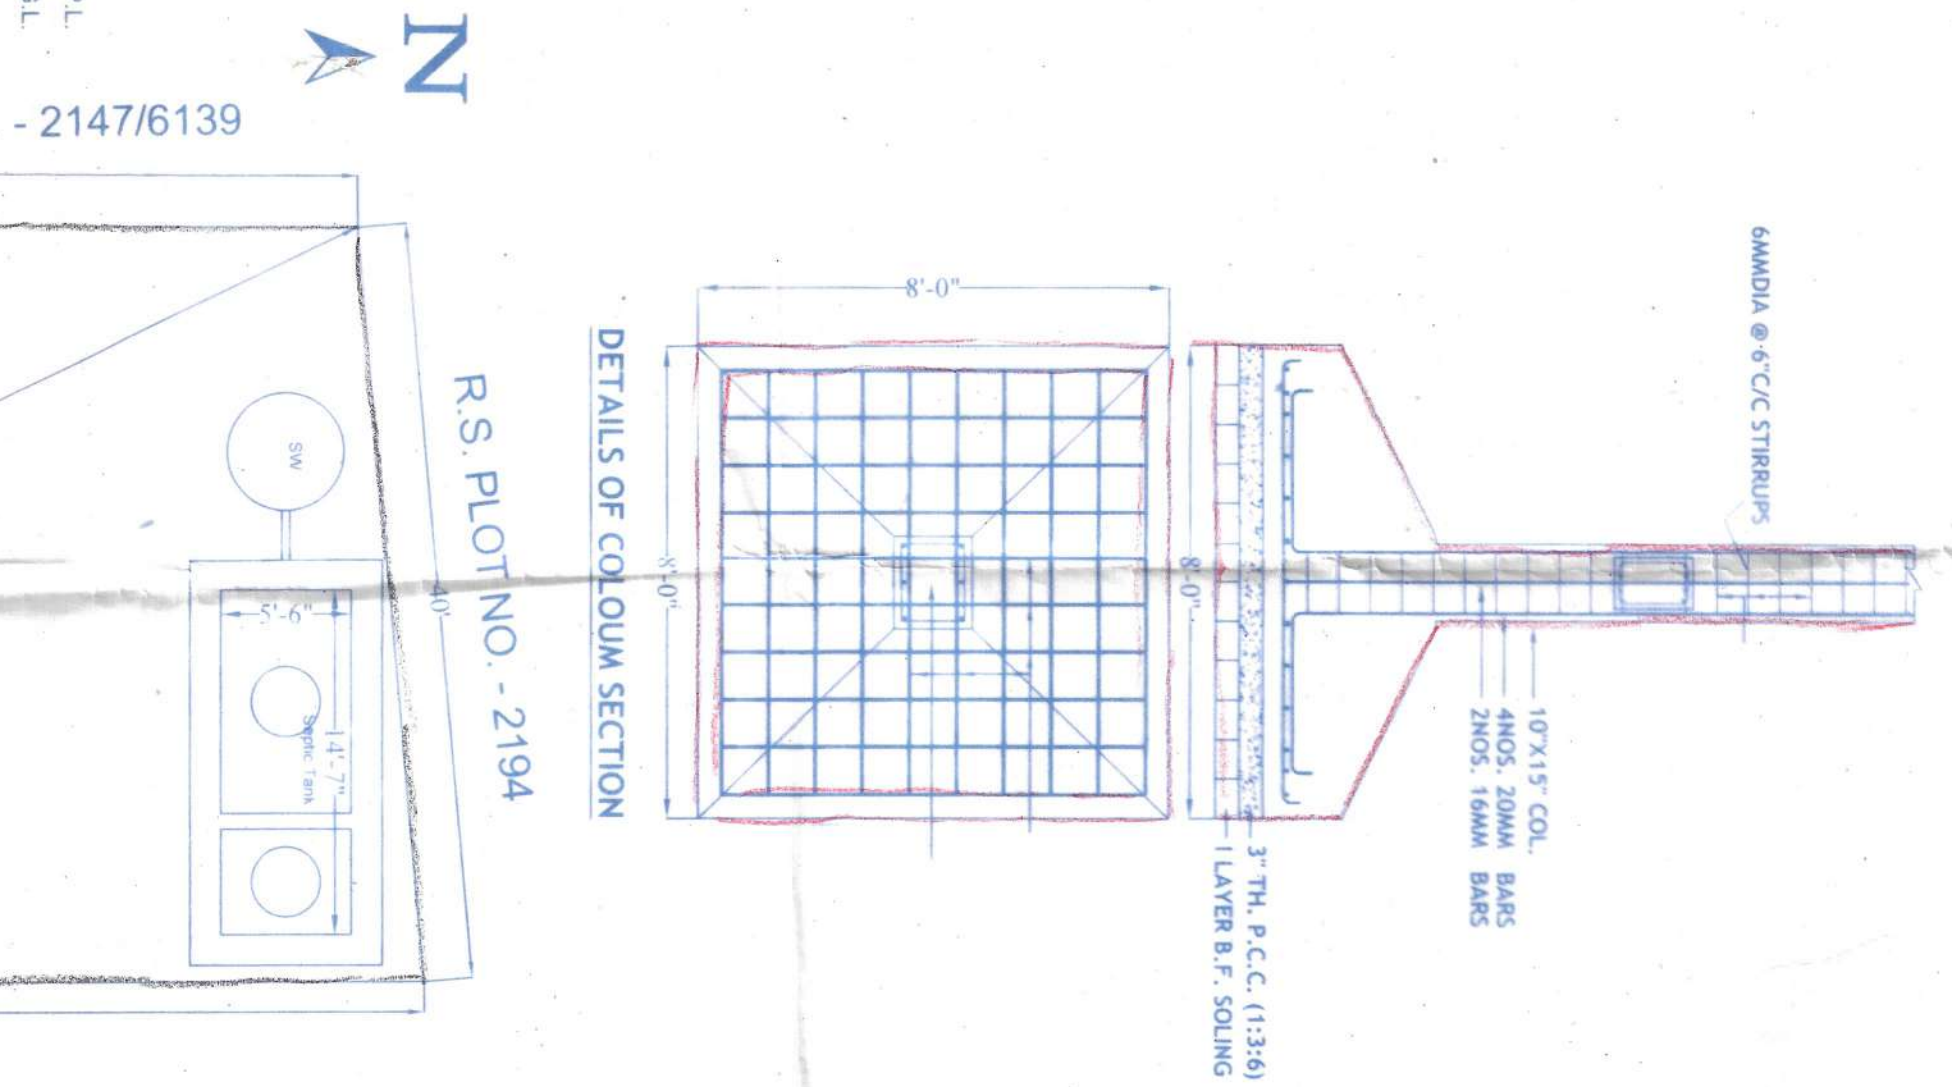

INNOVATION

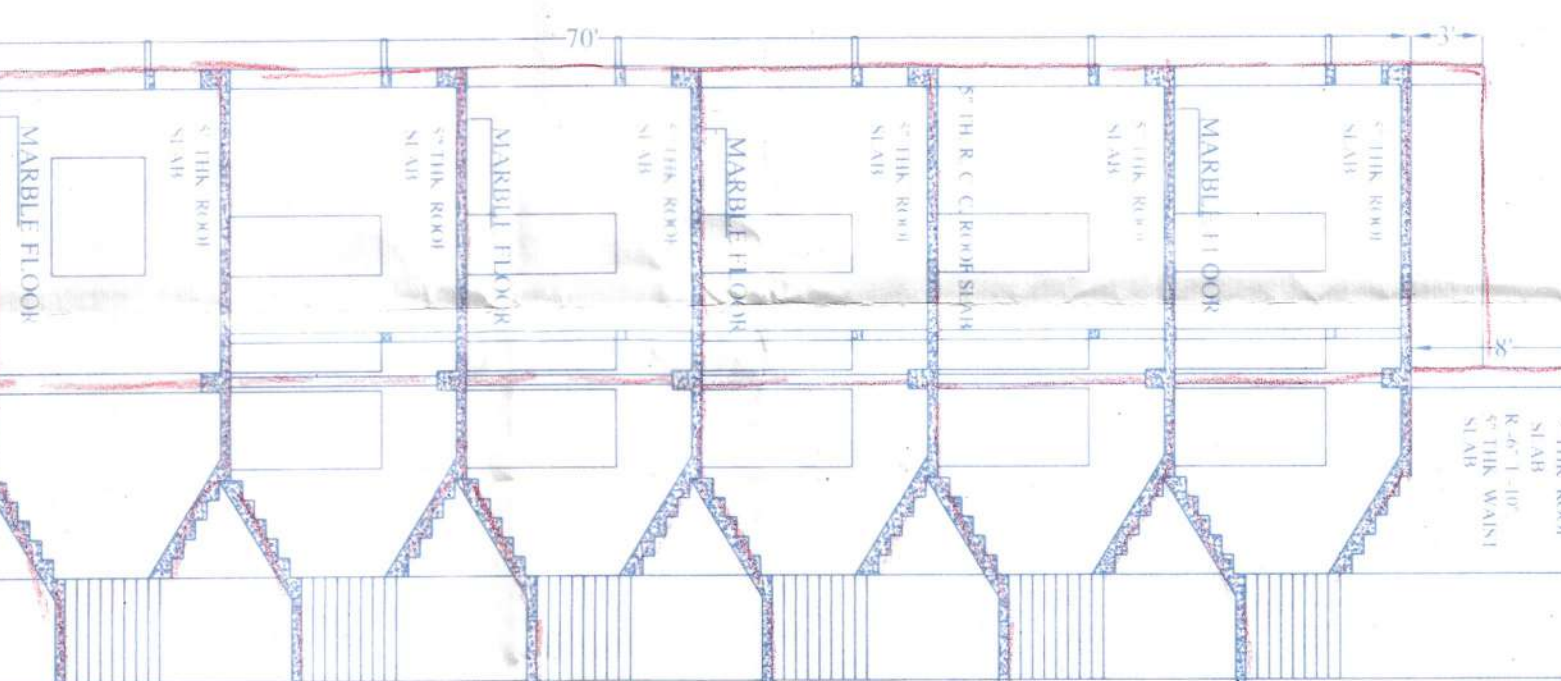

SEC. ON B-B1

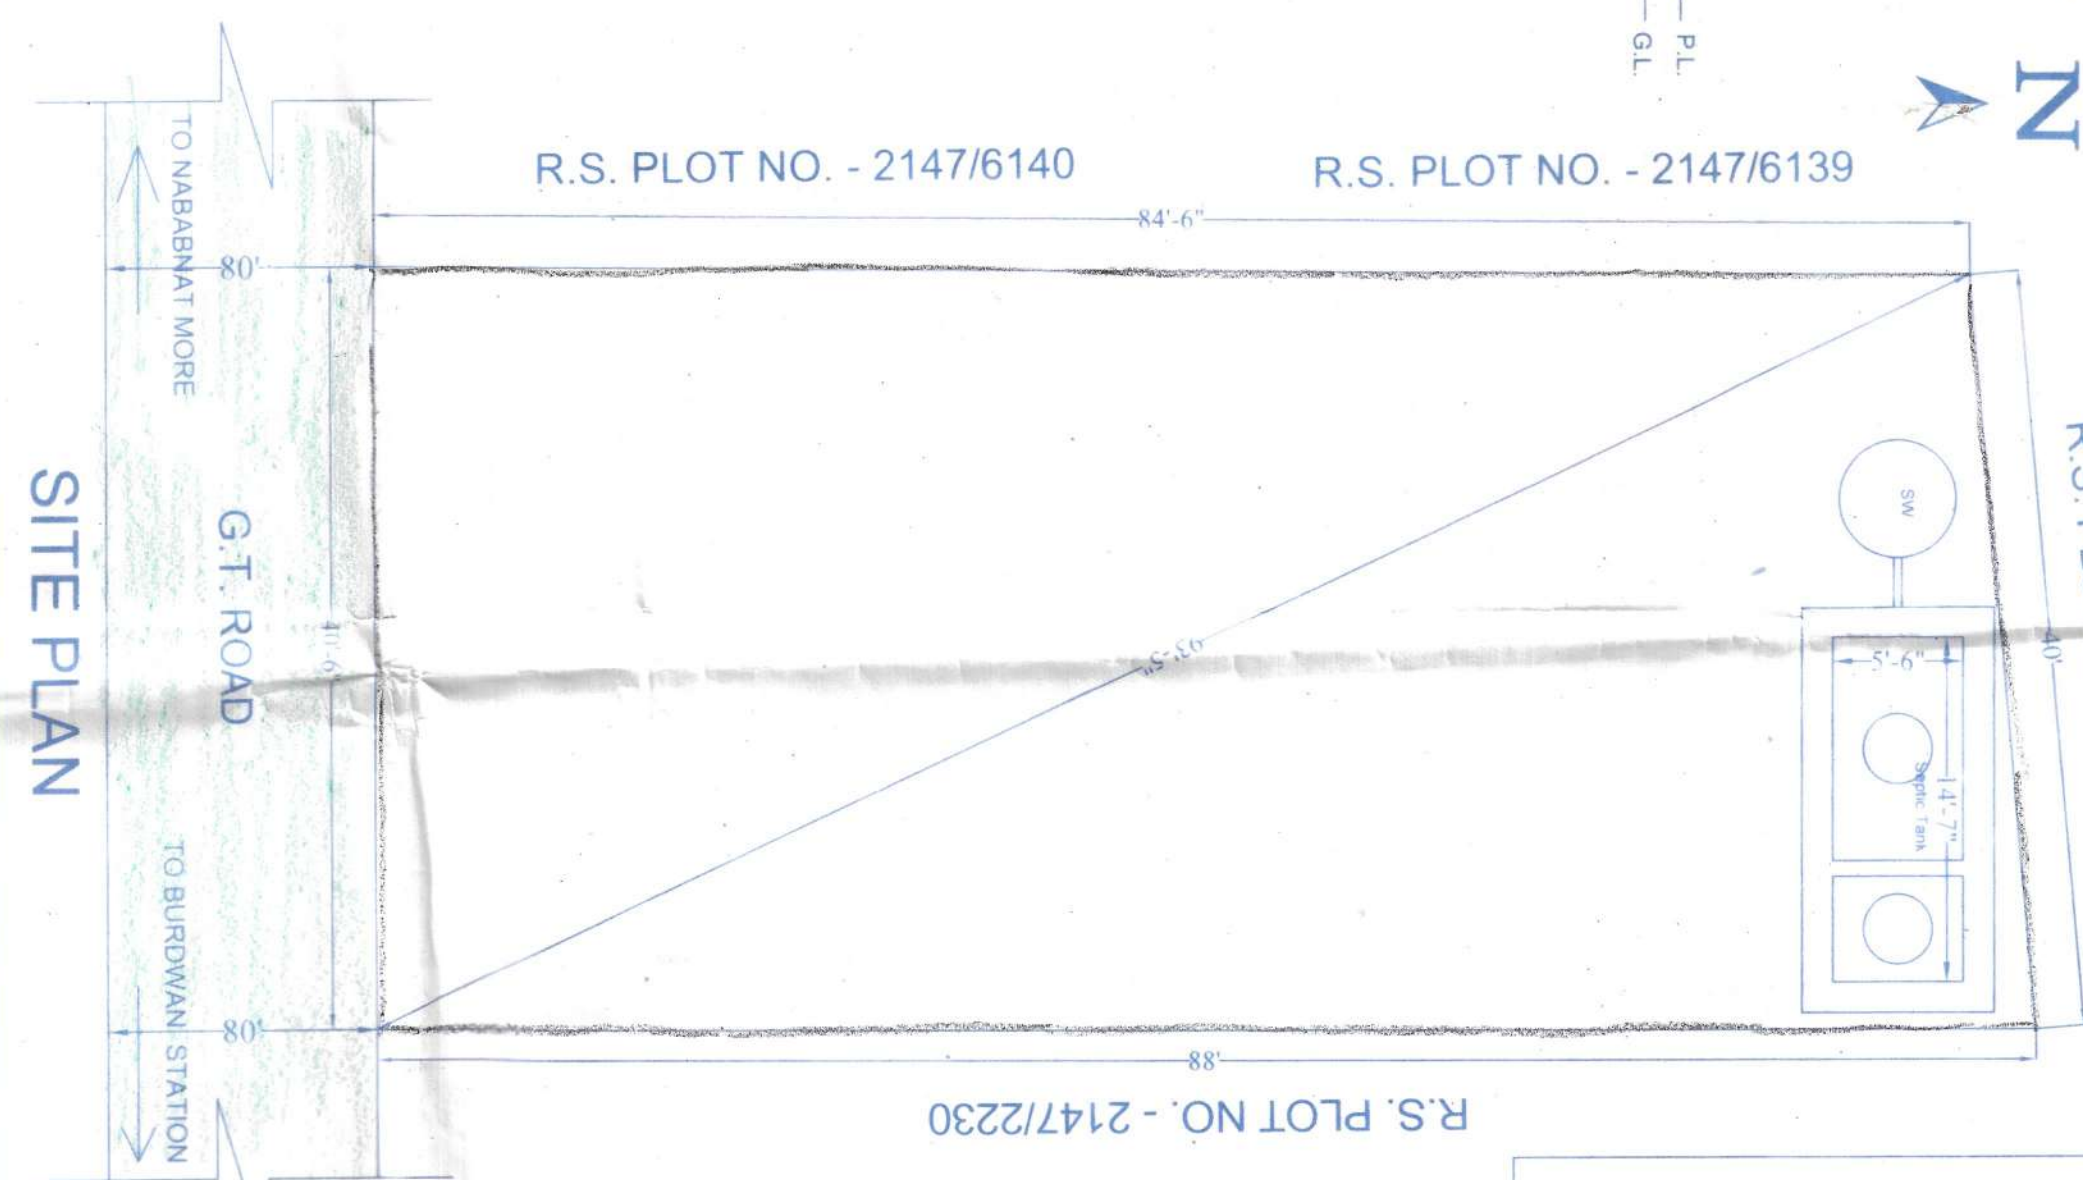

Pratham Public
Smit Bhakat.
Rakshana nath host

OWNER

Pratham Public

G+6TH.

ADMINISTRATOR
BURDWAN MUNICIPALITY
&
100 SADAR (N), BURDWAN

[Signature]
Chairman
Burdick-Hallman Property

ENGINEER

HEALTH OFFICER
4/10/12

Pintam Mullici
Somit Bhakta
Bachchanandh

Aloke Kr. *AKR*
(L.C.E.) Regn. No.-33986
Licenced Plan Maker
& Estimator
(Burdwan Municipality)
DRAWN BY