


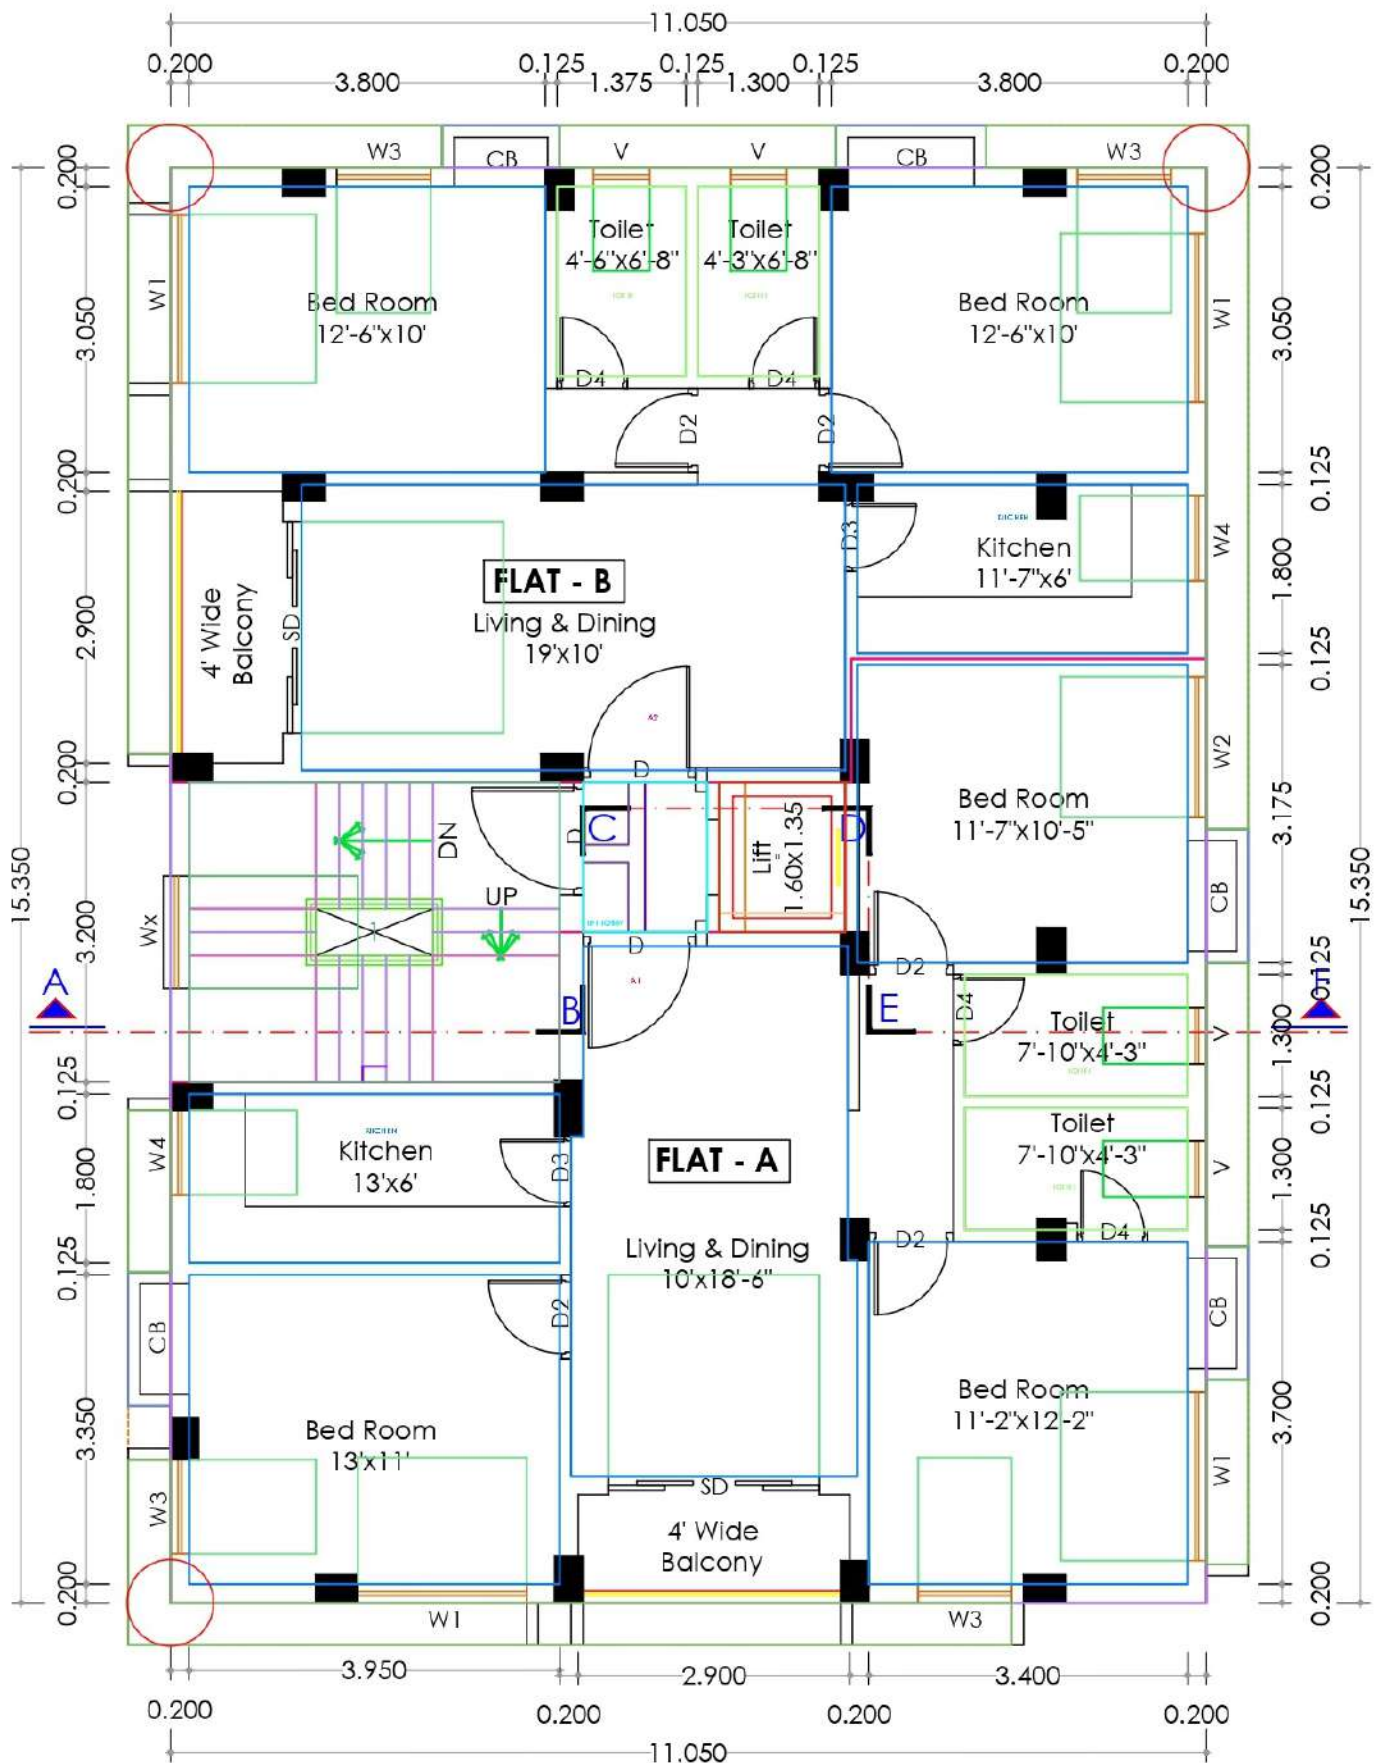

TYPICAL 1ST TO 3RD FLOOR PLAN

ROOM NO. ROOM NAME ROOM AREA