
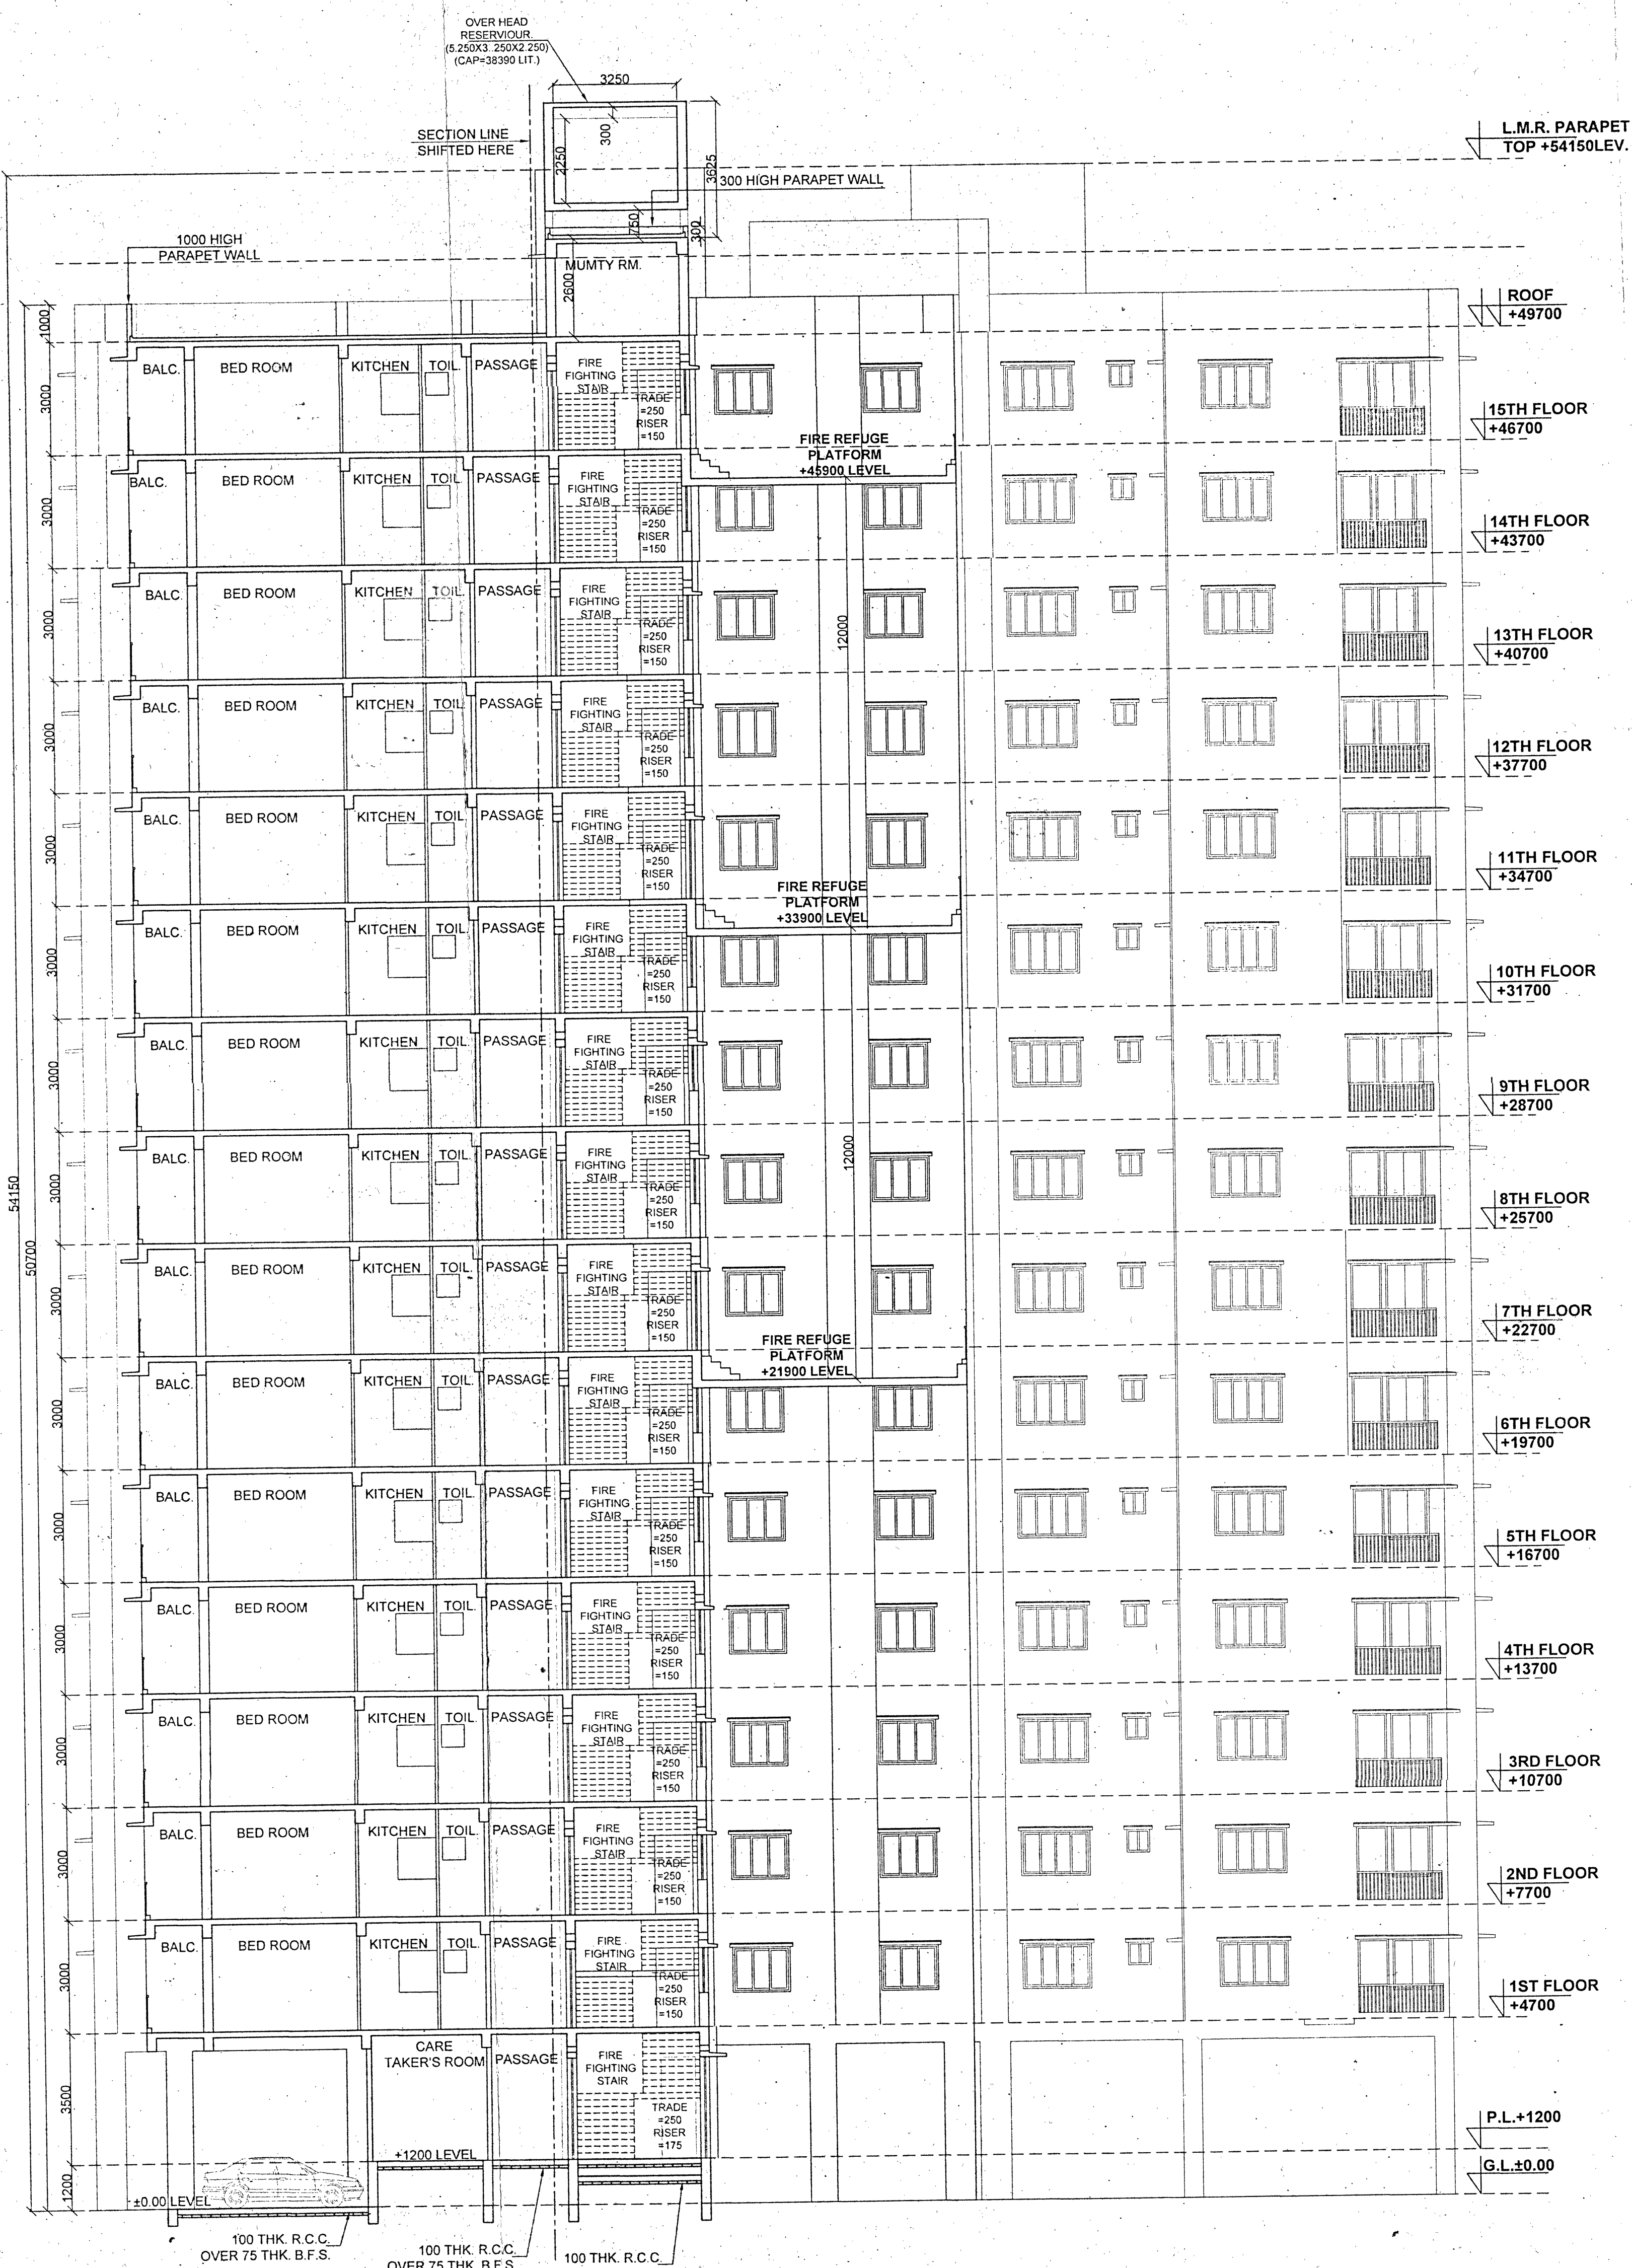


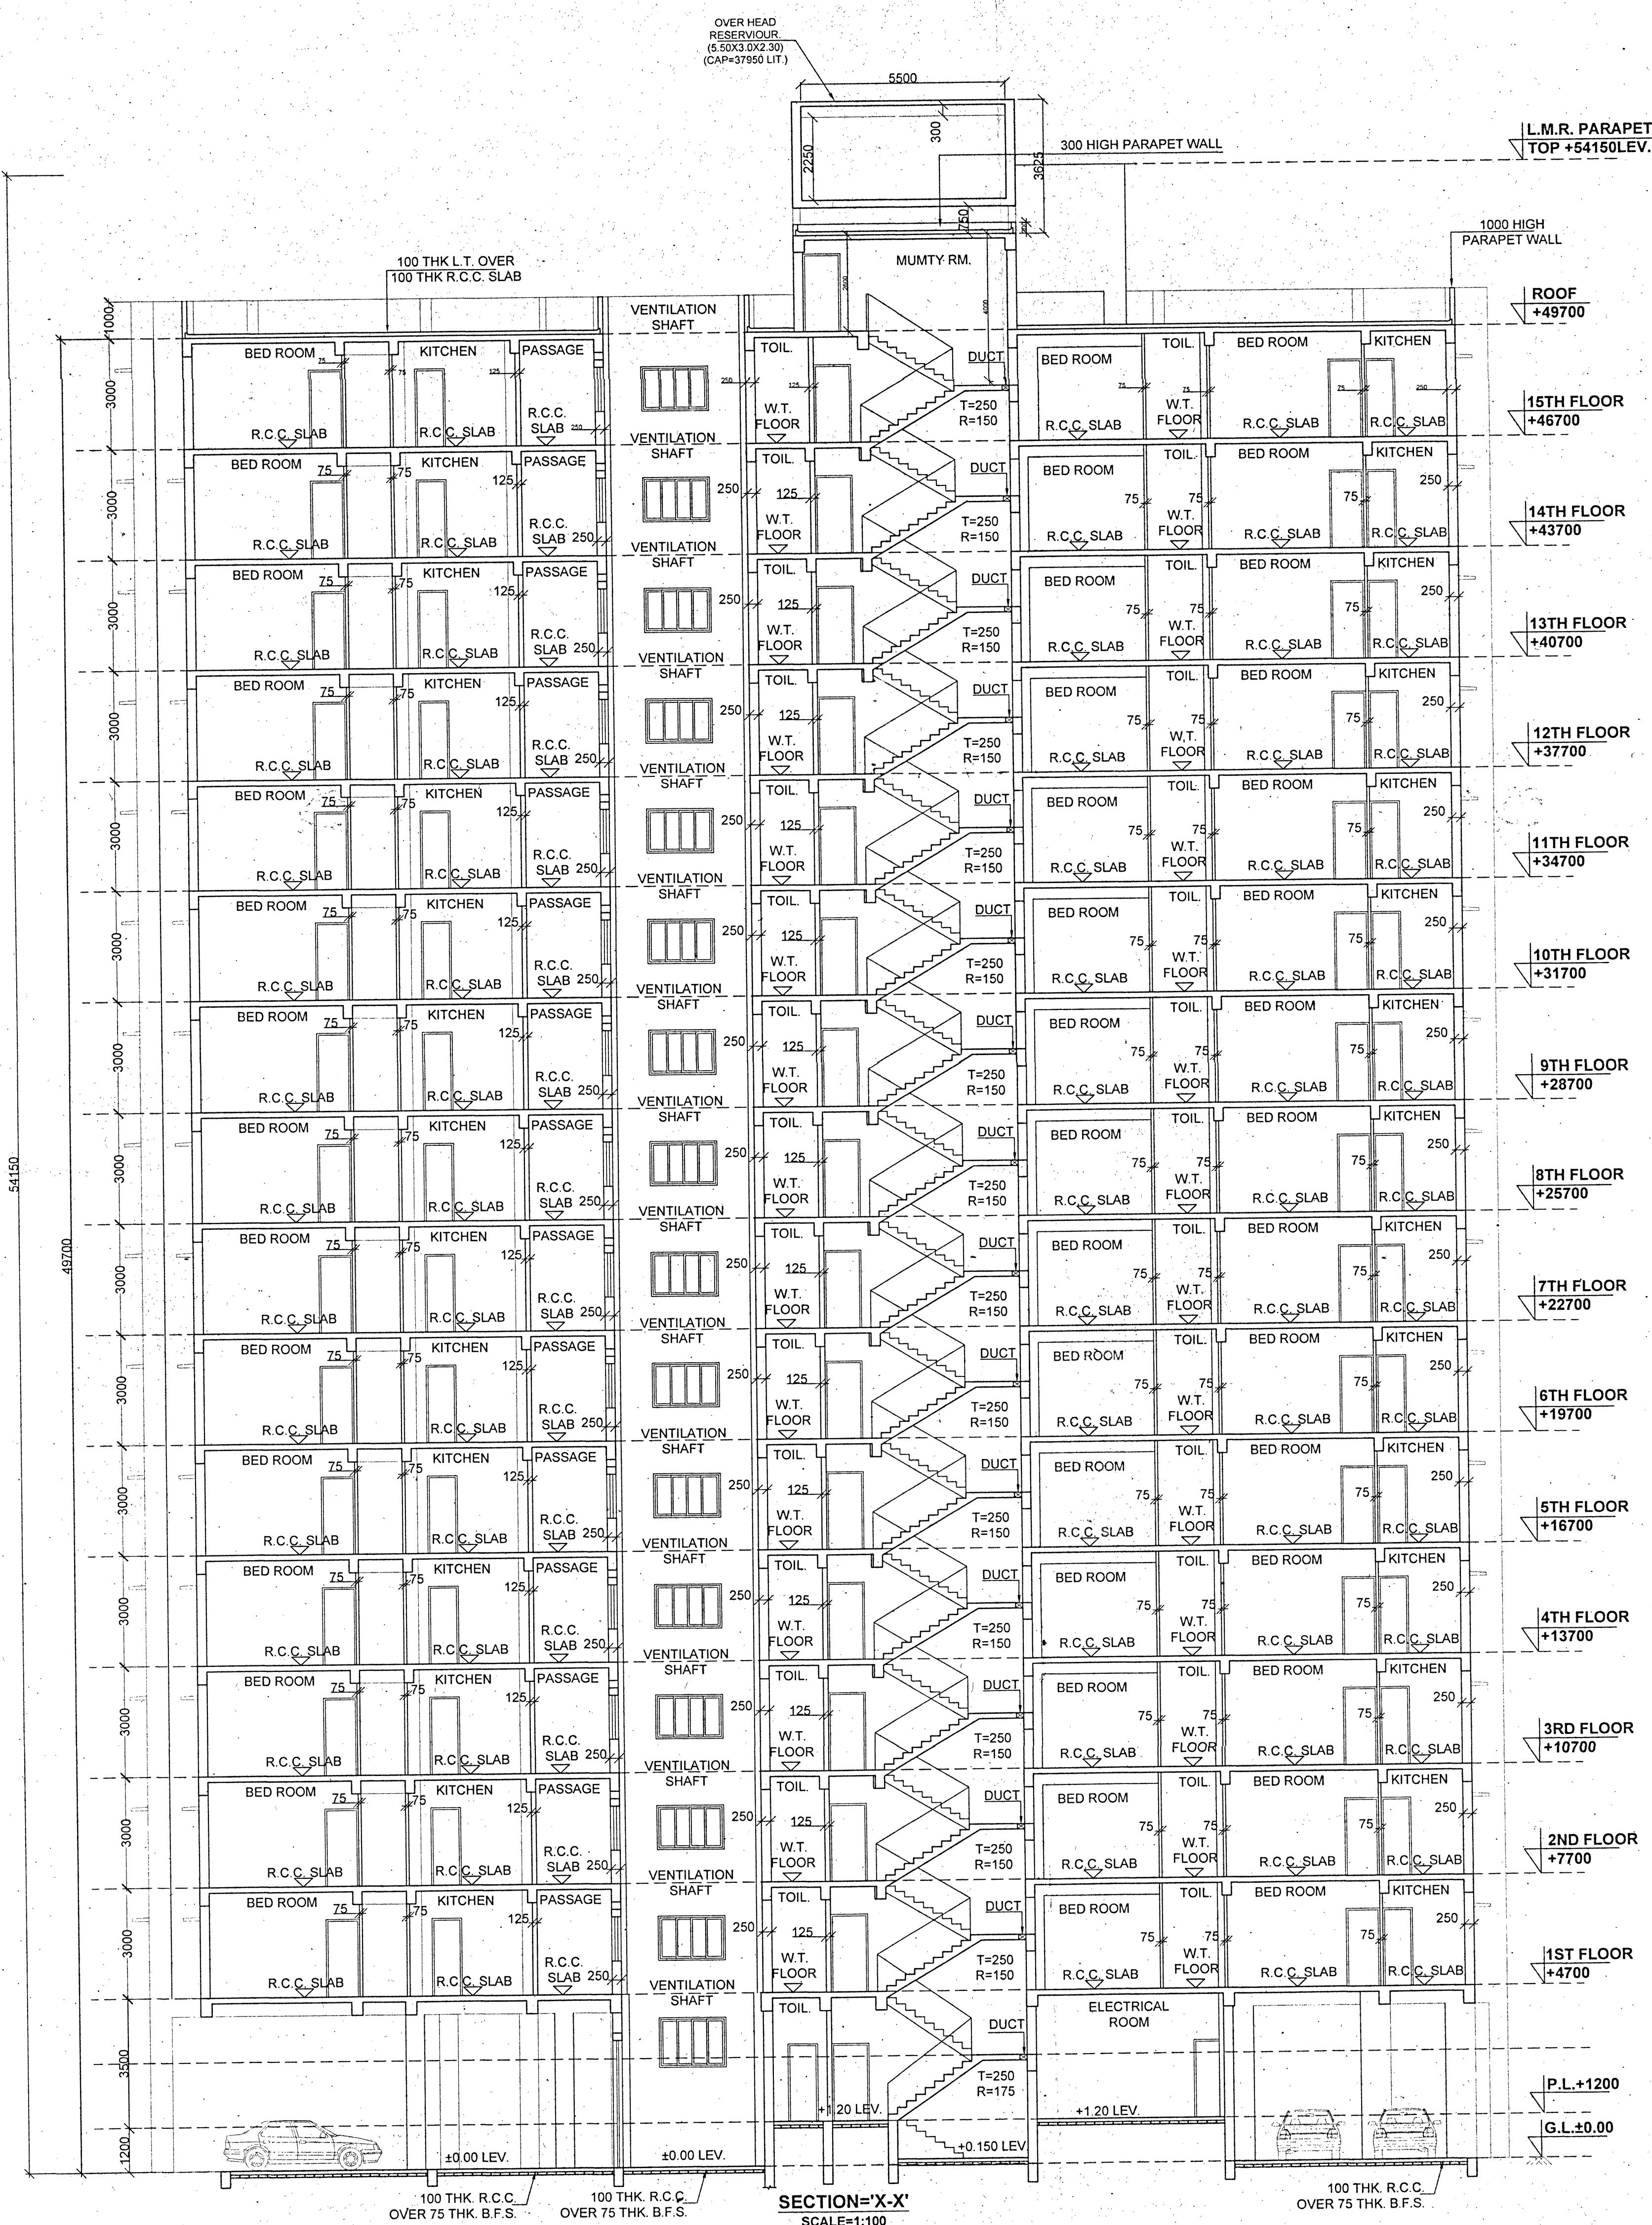

PROPOSED G+XV STORIED RESIDENTIAL BUILDING AT MOUZA - TETIKHOLA, PLOT NO. R.S. - 15,17,18,19,20,21,22 & 23 PLOT NO. - L.R. 123 & 147, J.L. NO.-111,P.S. - NEWTOWN SHIP,KHATIAN NO. 1500&1289/2, DURGAPORE.

SPECIFICATION

1. ALL DIMENSIONS ARE IN MM. UNLESS OTHERWISE MENTIONED.
2. ALL MAIN WALLS ARE 250 MM. THK. & ALL PARTITION WALLS ARE 125 & 75 MM. THK.
3. DEPTH OF S.U.G. RESERVOIR SHOULD NOT EXCEED DEPTH OF FOUNDATION.
4. PROPORTION OF MORTAR TO BE USED IN BRICKWORK WILL BE:
 - A) 1:6 FOR 250 THK. BRICKWORK.
 - B) 1:4 FOR 125 AND 75 THK. BRICKWORK.
5. GRADE OF CONC. TO BE USED = M25/(1:1.5:3)
6. GRADE OF STEEL TO BE USED = Fe 500
7. ALL WORK SHALL CONFORM TO I. S. 456 - 2000.
8. NO REINFORCEMENT TO BE EXPOSED BEYOND CONC. FOR LONG TIME DURING CASTING.

CERTIFICATE OF STRUCTURAL ENGINEER

I CERTIFY WITH FULL RESPONSIBILITY - THAT THE FOUNDATION AND THE SUPER STRUCTURE OF THE BUILDING HAS BEEN DESIGNED BY ME CONSIDERING ALL POSSIBLE LOADS INCLUDING THE SEISMIC LOAD AS PER THE NATIONAL BUILDING CODE OF INDIA AND ALSO CONSIDERING THE BEARING CAPACITY AND SETTLEMENT OF SOIL AND CERTIFY THAT THE BUILDING IS SAFE & STABLE IN ALL RESPECT.

Subiradeep Chakraborty
Subiradeep Chakraborty
 BCS (UD) MIE
 Chartered Engineer
 ESE No.-20410 of KMC
 DMC/BPD/ST-1/007

SIGNATURE OF STRUCTURAL ENGINEER
 NAME OF STRUCTURAL ENGINEER: SUBIRADEEP CHAKRABORTY
 ESE No. 20410 of K.M.C.

Rupak Kumar Banerjee
RUPAK KUMAR BANERJEE
 COA Registered
 STRUCTURAL REVIEWER
 ESE No. 20410 of K.M.C.
 DMC/BPD/ST-1/007

SIGNATURE OF STRUCTURAL REVIEWER
 NAME OF STRUCTURAL REVIEWER: RUPAK KUMAR BANERJEE

A. VIJAYA SINGH MAJUMDER
A. VIJAYA SINGH MAJUMDER
 COA Registered
 CA/2021/134276
 932202106/0425426105
 SIGNATURE OF ARCHITECT
 NAME OF ARCHITECT: A. VIJAYA SINGH MAJUMDER
 REGD. NO. OF COA: CA/ 2021/ 134276

(470) to (4715)
 Approved Plan No. 19 On Meeting
 No.12/2021-22 Date: 18/02/2022
 Valid upto: 21/03/2026
Saprasad's son
 Pradhan 22/03/24
 Jannu Gram Panchayat

Chandrasekhar Reddy
Anita Rao
 SIGNATURE OF OWNER

CONSULTANT:

ASTHA
 GEOTECHNICAL - SURVEYING - STRUCTURAL CIVIL
 AND ARCHITECTURAL CONSULTANCY SERVICES
 258 / 4, A. P. C. ROAD, KOLKATA - 700 006.
 MAIL ID: asthacons@gmail.com
 WEB SITE: www.asthaconsultancy.in

PROJECT :

PROPOSED G+XV STORIED RESIDENTIAL BUILDING AT MOUZA - TETIKHOLA, PLOT NO. R.S. - 15,17,18,19,20,21,22 & 23 PLOT NO. - L.R. 123 & 147, J.L. NO.-111,P.S. - NEWTOWN SHIP,KHATIAN NO. 1500&1289/2, DURGAPORE.

DRAWING NO. - AST/ARC/DURG/2021/04

DATE - 28.12.2023

TITLE :

SECTIONS

SIZE
 A0
 REV.
 RO
 SCALE
 1:100
 SHEET / AR
 04