

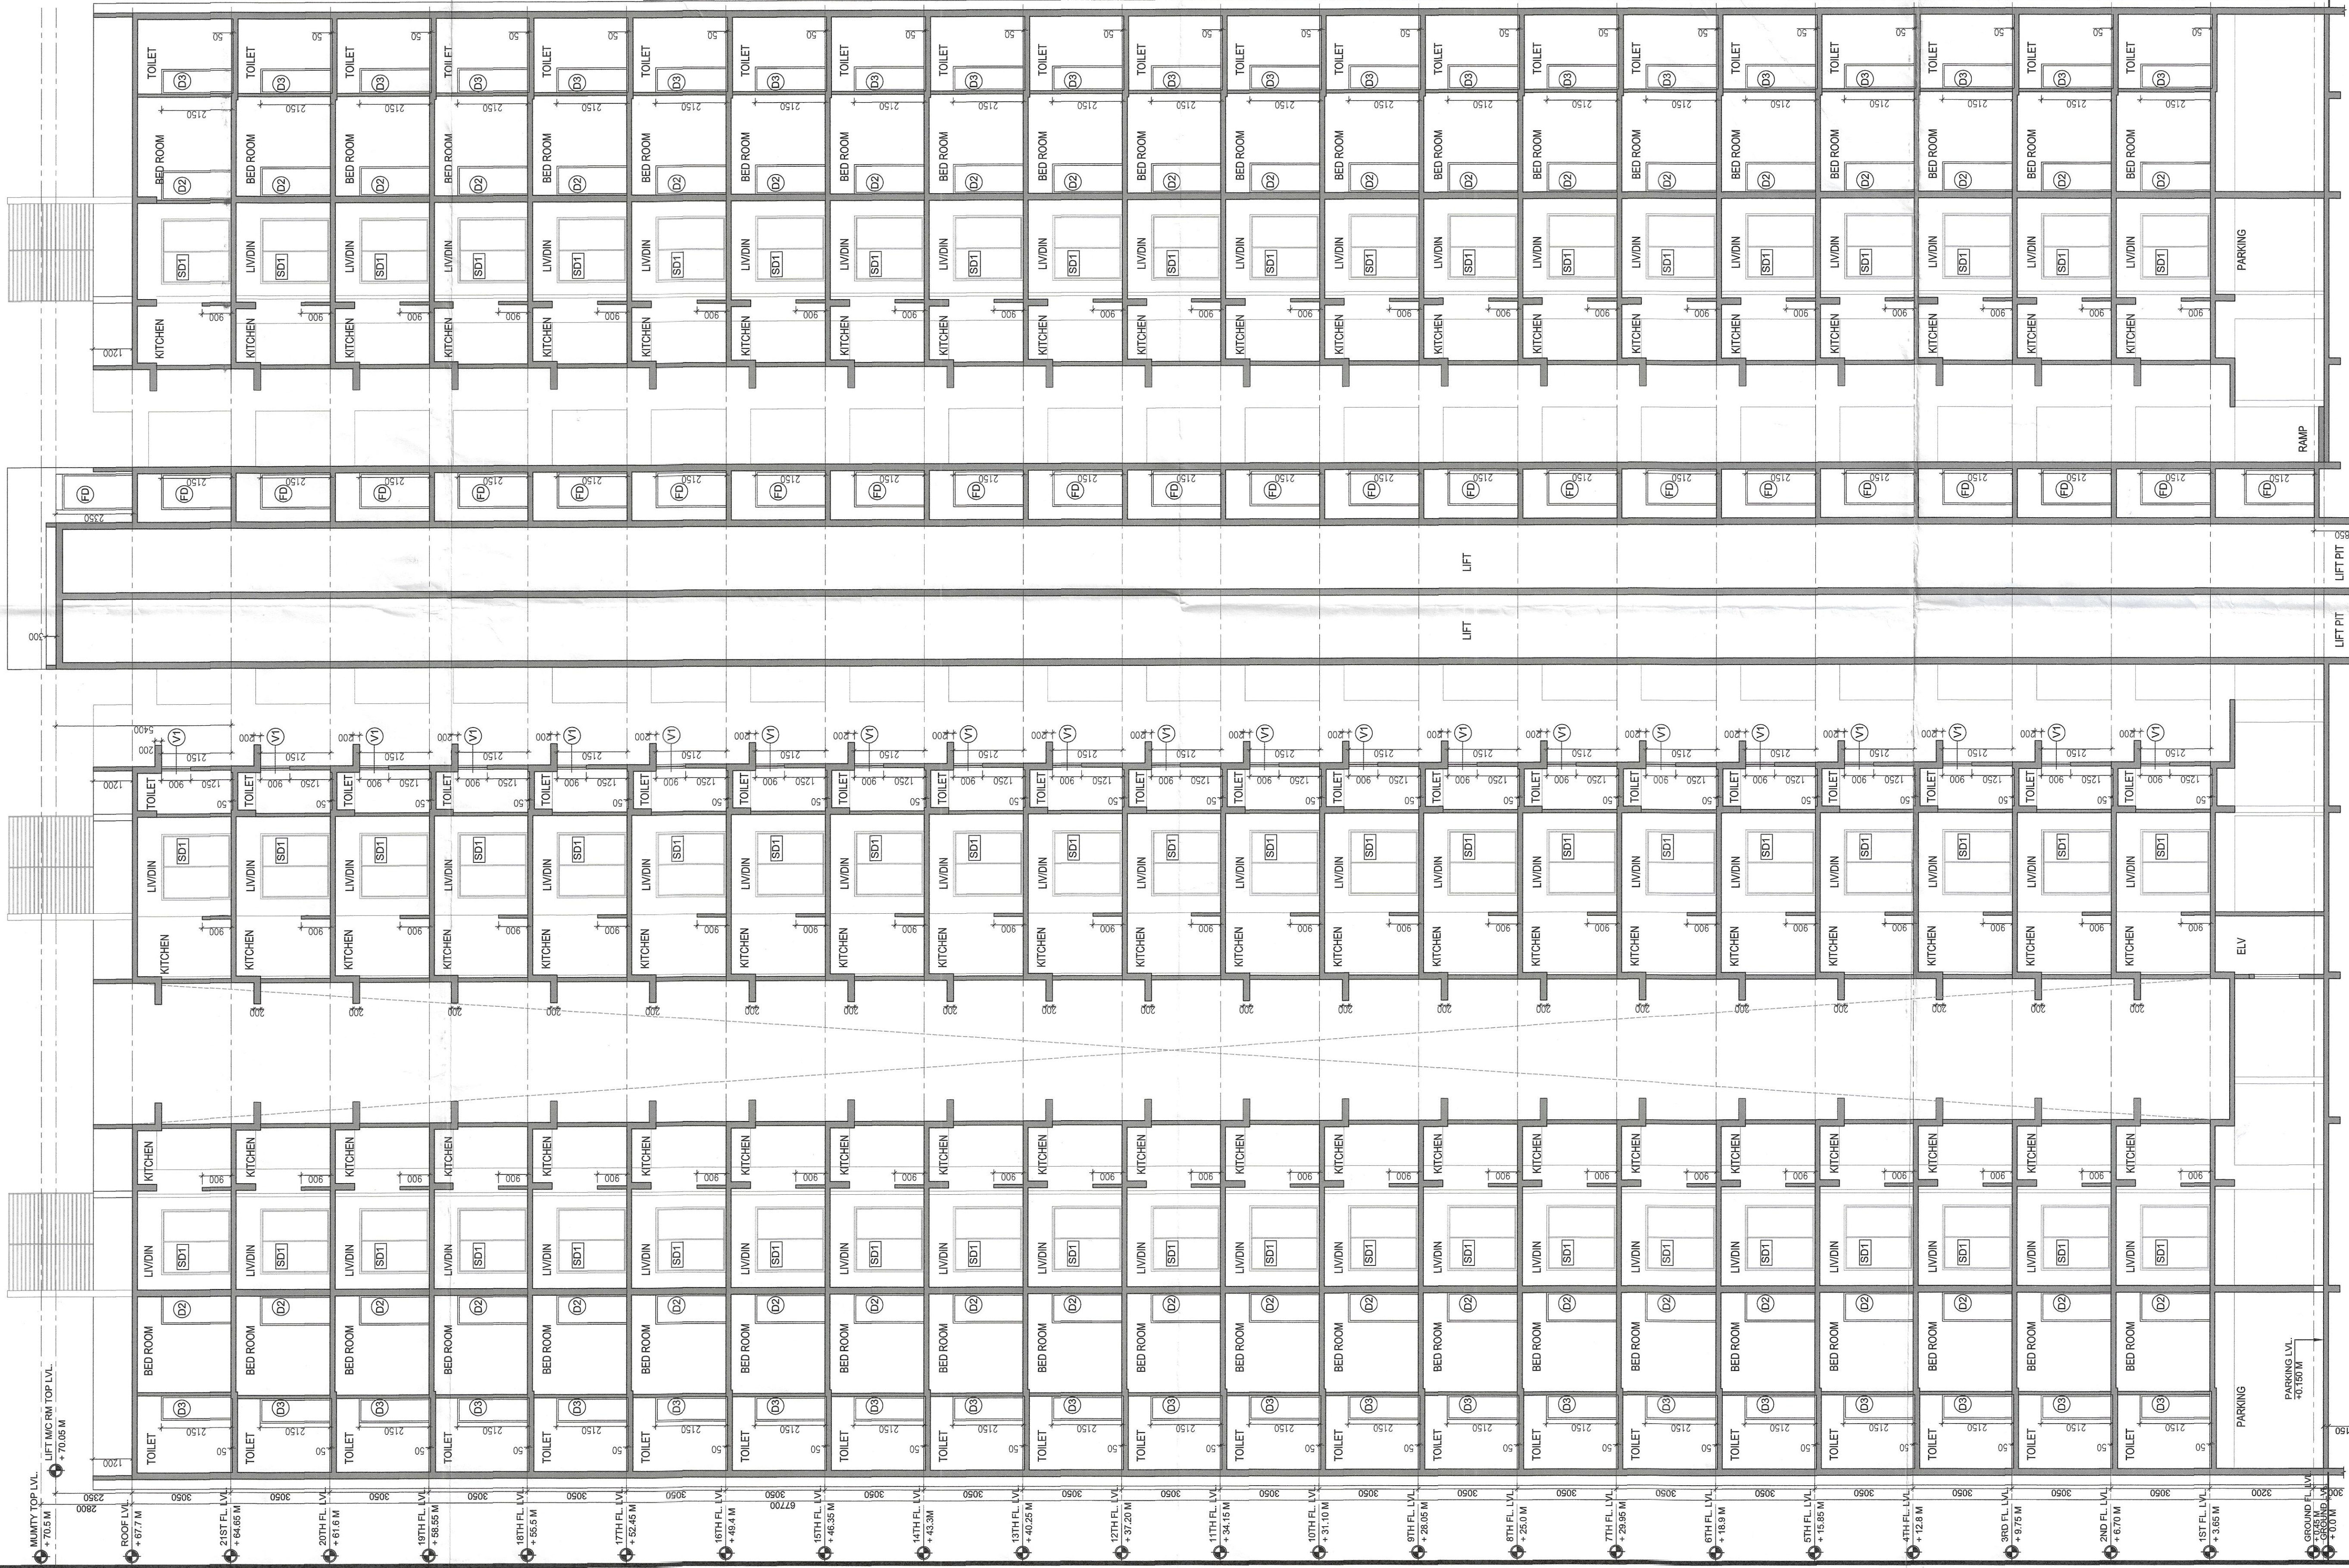


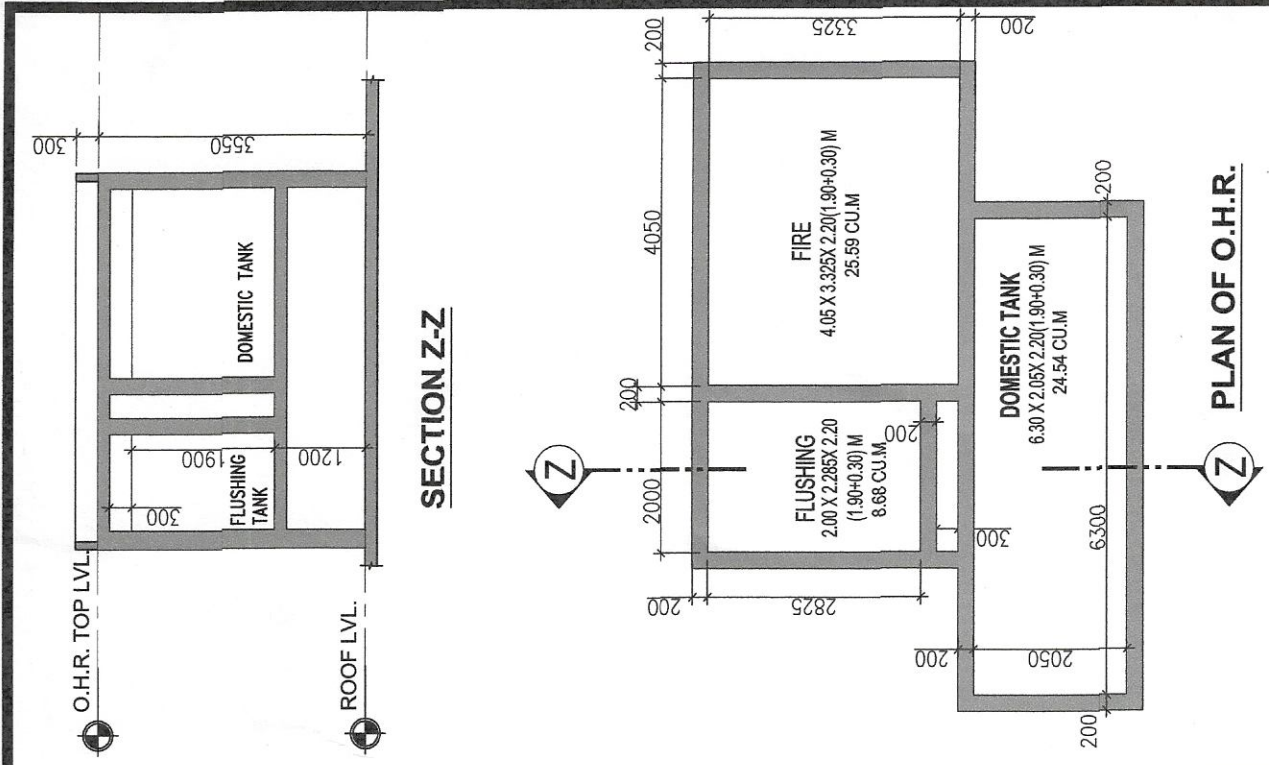

PROJECT :
PROPOSED 6-21 RESIDENTIAL BUILDING (TOWER 12A) WITHIN PROPOSED AFFORDABLE HOUSING PROJECT AT PLOT #28 OF KWC, HOWRAH

GENERAL NOTES:
1. ALL DIMENSIONS IN MILLIMETERS AND LEVELS ARE IN METER UNLESS OTHERWISE SPECIFIED.
2. THE DRAWING IS TO BE USED FOR CONSTRUCTION AND WITH THE RELEVANT ARCHITECTURAL, STRUCTURAL AND SERVICES DRAWINGS AND ANY AMBIGUITY, DISCREPANCY OR OMISSION SHALL BE BROUGHT IN TO NOTICE OF ARCHITECT.
3. DO NOT SCALE THE DRAWING, WRITTEN DIMENSION TO BE PREVALENT OVER DIMENSIONS SHOWN ON THE DRAWING.
4. THIS DRAWING TO BE READ IN CONJUNCTION WITH THE RELEVANT SERVICES AND STRUCTURAL DRAWINGS.

KEY PLAN:

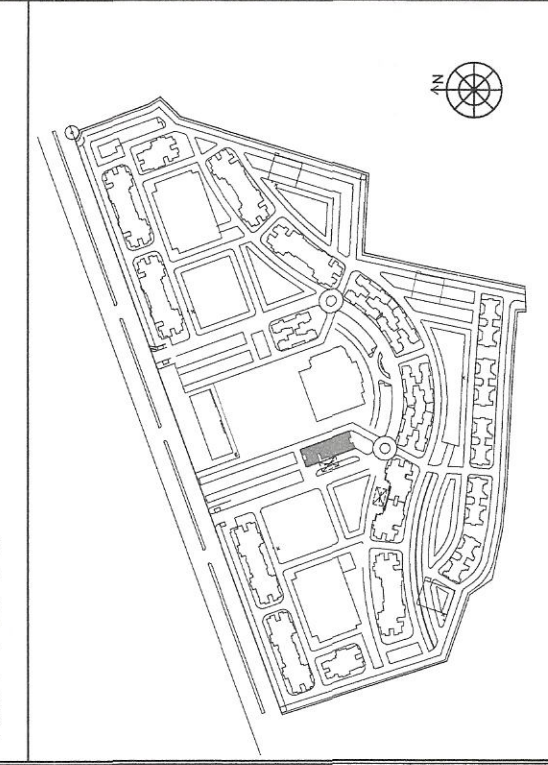

DOOR AND WINDOW SCHEDULE									
DOOR			WINDOW						
MKD	SIZE	LINTEL	MKD	SIZE	SILL	LINTEL			
D1	1200X2150	2150	W1	1500X1650	500	2150			
DOOR AND WINDOW SCHEDULE									
D2	900X2150	2150	W2	1200X1650	500	2150			
D3	750X2150	2150	W3	1500X1650	500	2150			
D4	1200X2150	2150	W4	1500X1200	950	2150			
DOOR AND WINDOW SCHEDULE									
FCD	1100X2150	2150	W5	1500X1200	950	2150			
SD1	2000X2150	2150	W6	1500X1400	750	2150			
DOOR AND WINDOW SCHEDULE									
FG-FIRE RATED	FIXED		W2	1200X900	1250	2150			