



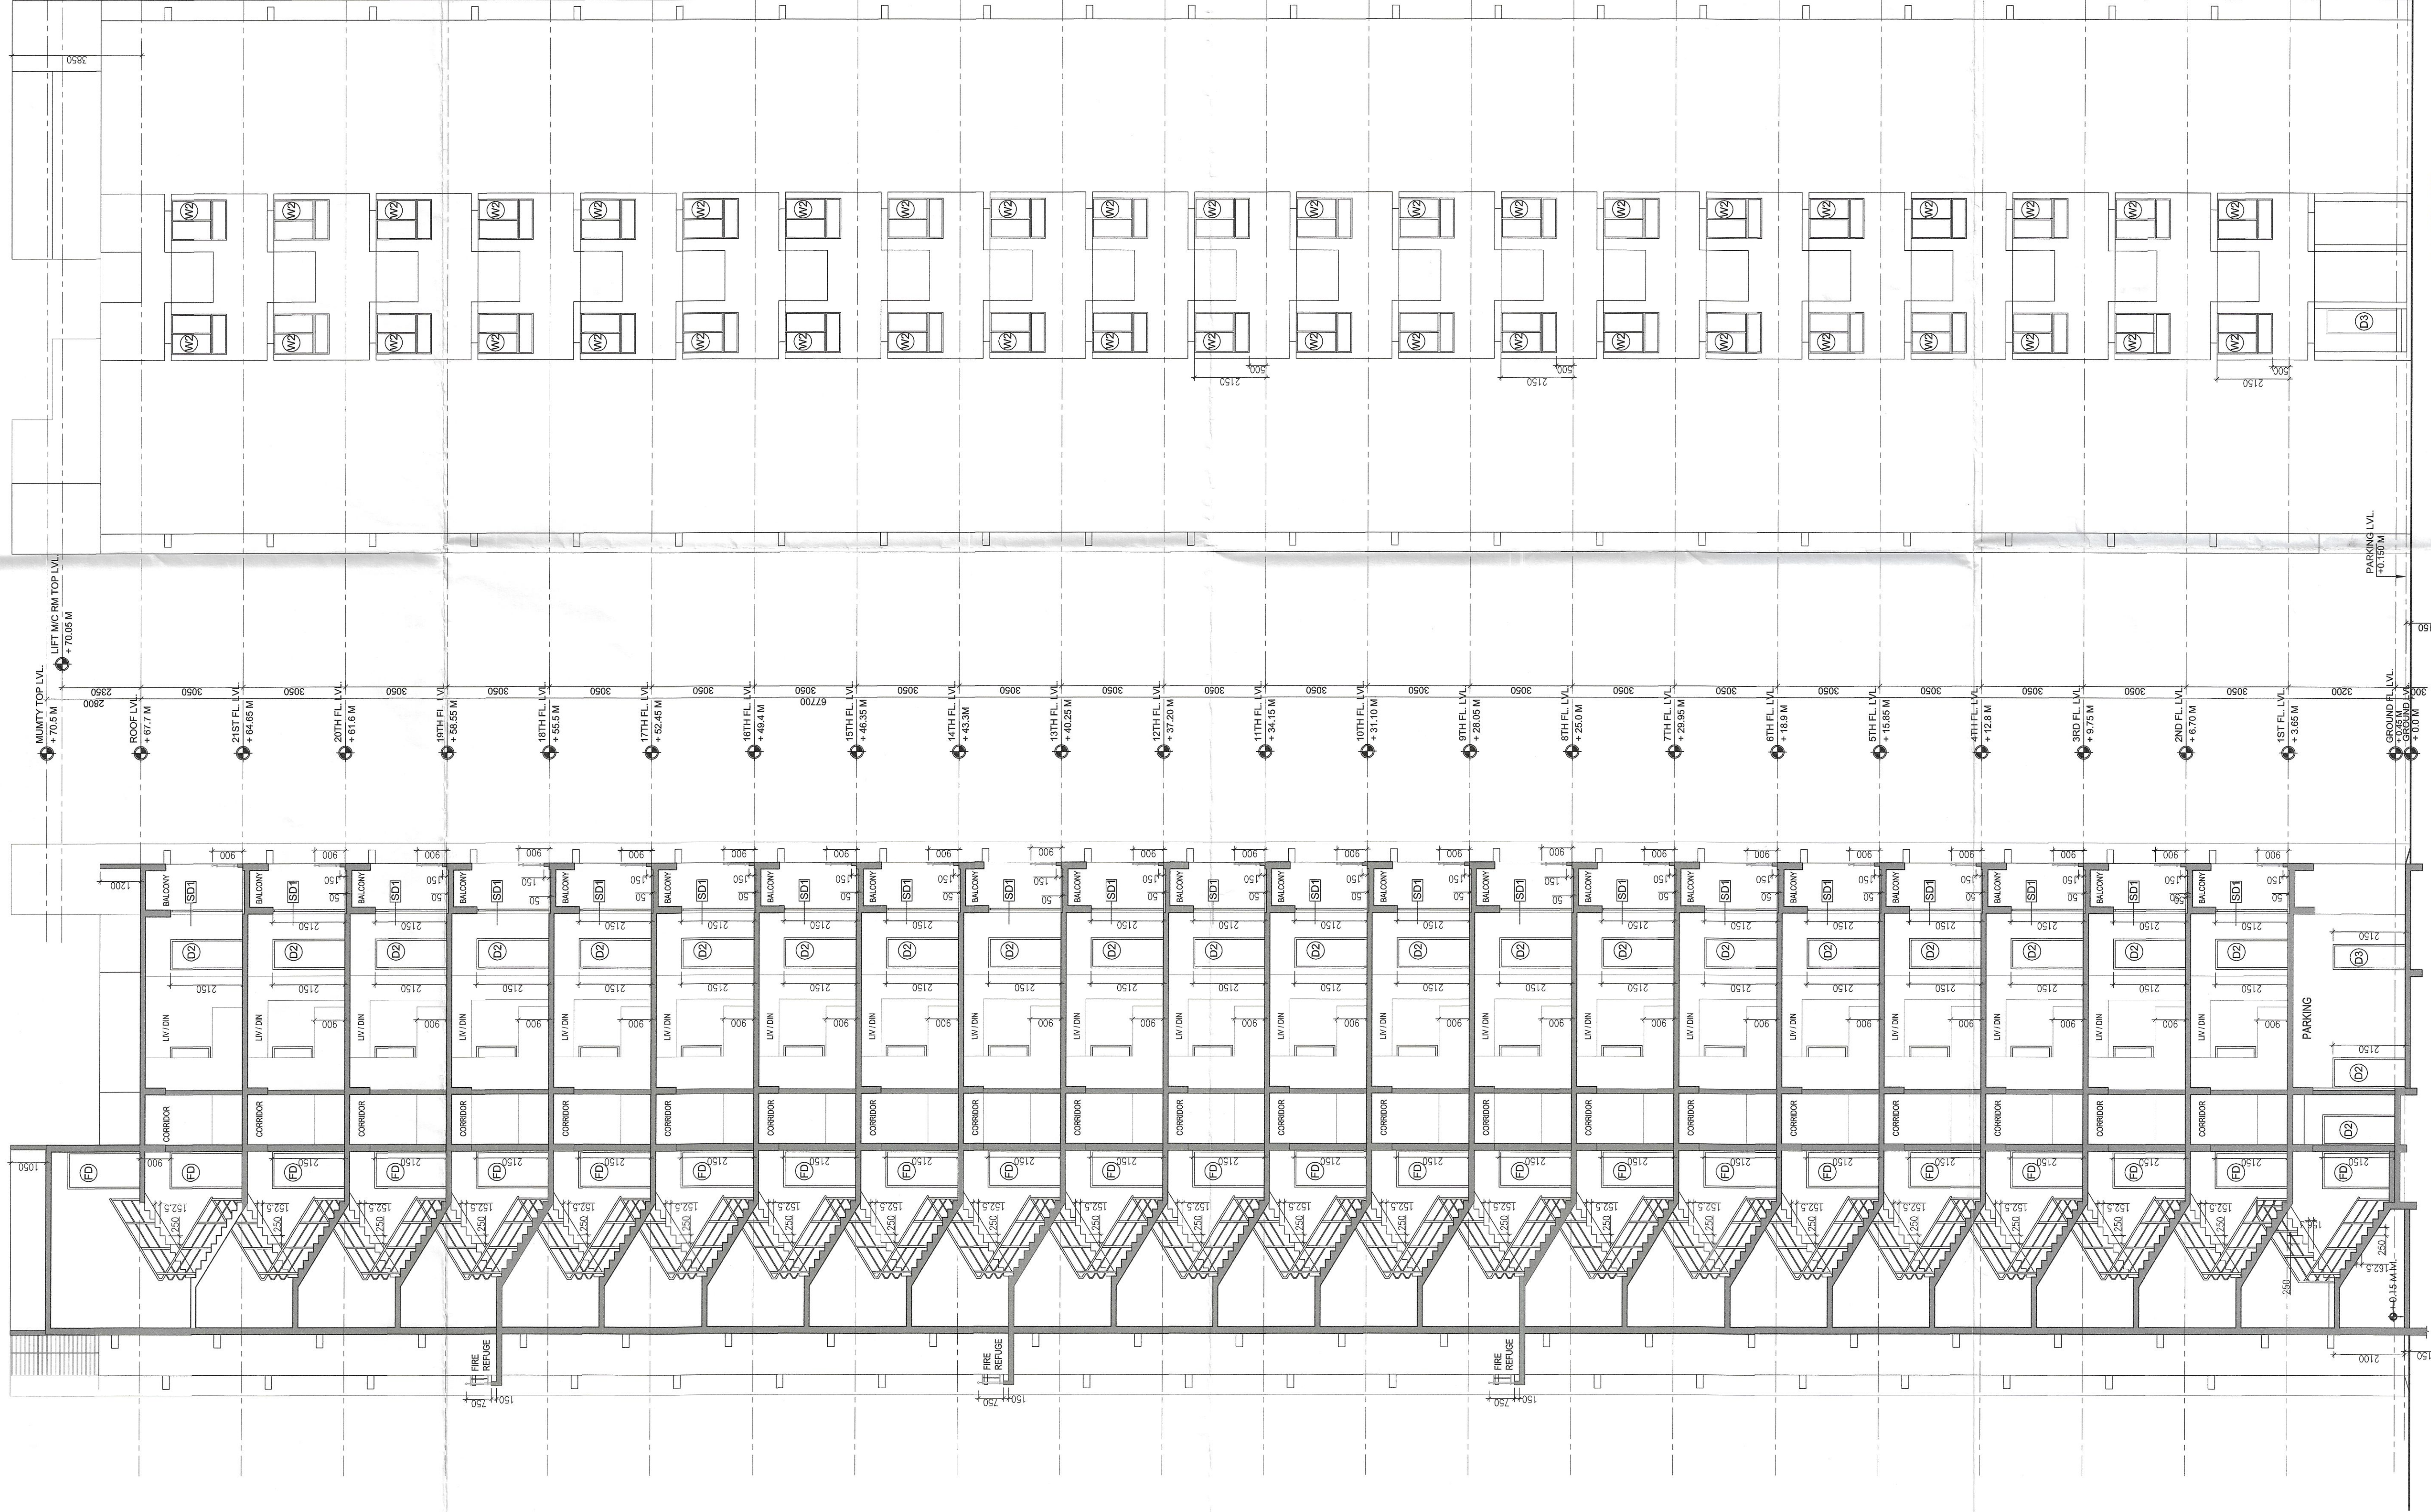

PROJECT :
PROPOSED 6-21 RESIDENTIAL BUILDING (TOWER T2A) WITHIN PROPOSED AFFORDABLE HOUSING PROJECT AT PLOT R25 OF KVIC, HOWRAH

GENERAL NOTES:
1. ALL DIMENSIONS IN MILLIMETERS AND LEVELS ARE IN METER
2. ALL DIMENSIONS ARE TO BE CHECKED AND CO-RELATED WITH THE RELEVANT ARCHITECTURAL, STRUCTURAL AND SERVICES DRAWINGS AND ANY AMBIGUITY, DISCREPANCY OR OMISSION SHALL BE BROUGHT IN TO NOTICE OF ARCHITECT.
3. ALL DIMENSIONS SHALL BE AS SHOWN IN THE DRAWINGS, WRITTEN DIMENSION TO BE FOLLOWED.
4. THIS DRAWING TO BE READ IN CONJUNCTION WITH THE RELEVANT SERVICES AND STRUCTURAL DRAWINGS.

KEY PLAN:

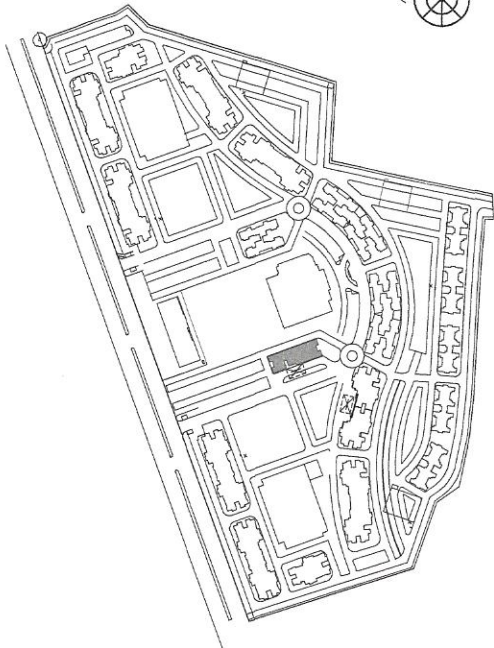

DOOR AND WINDOW SCHEDULE			
DOOR		WINDOW	
W/O	SIZE	W/O	SIZE
D1	1200X2150	W1	1200X1650
D2	900X2150	W2	1200X1650
D3	750X2150	W3	1200X1650
D4	1200X2150	W4	1200X1650
FCD	1200X2150	W5	1200X1650
SD1	1200X2150	W6	1200X1650
FG	1200X2150	W7	1200X1650
GLAZING		W8	1200X1650

NOTE: ALL TOILET & KITCHEN ARE MECHANICALLY VENTILATED

SIGNATURE OF OWNER
THE STRUCTURAL DESIGN & DRAWINGS OF BOTH FOUNDATION & SUPERSTRUCTURE OF THE BUILDING HAS BEEN MADE BY ME AS PER THE NATIONAL BUILDING CODE OF INDIA CERTIFIED THAT IT IS SAFE AND STABLE IN ALL RESPECT.

ANKIT AGARWALA
B.E. (CIVIL), M.E. (STR)
G. ENG. M. STRUCTURAL ENGINEER
KMC EMPANELLED STRUCTURAL ENGINEER
CLASS-I, E.S.E. 17172

SIGNATURE OF STRUCTURAL ENGINEER
LUTPAL SANTRA
B. C.E., M. C.E. (STRUCT)
F.I.E. F1212521
MRC Empanelled Structural Engineer
CLASS-I, E.S.E. 17150

SIGNATURE OF STRUCTURAL REVIEWER

THE PLOT HAS BEEN INSPECTED BY ME AND ON THAT BASIS I DO CERTIFY WITH FULL RESPONSIBILITY THAT THE PROPOSED BUILDING PLAN HAS BEEN PREPARED IN ACCORDANCE WITH THE APPLICABLE NATIONAL BUILDING REGULATIONS & BUILDING BYE LAWS FOR KOLKATA WEST INTERNATIONAL CITY.

SBA SPECTRA CONSULTANTS
SUTANU BHATTACHARYYA
Registered Architect
Council of Architecture
Regn. no. CA92715324

CLIENT: KOLKATA WEST INTERNATIONAL CITY
SALAP MORE, HOWRAH

ARCHITECT:
SBA SPECTRA CONSULTANTS
DA-70, Salt Lake Sector 1, Kolkata-700044
Tel: +91 33 25370038, Fax: +91 33 25311231

CONTENT :
TOWER T2A
SECTION YY, ELEVATION B.

SCALE: 1:100
DATE: 18.10.2024
DEALT
CHKD.

REVISION
R-00

SECTION AT YY

ELEVATION B

11 DEC 2024

CHECKED BY T.E.C.

This plan is hereby approved subject to the compliance of the issued Fire Safety Regulations and other rules as may be applicable to the building and its use.

11/12/24