


| Phase 03                      |         |       |           |             |             |
|-------------------------------|---------|-------|-----------|-------------|-------------|
| EXTERNAL DOOR/WINDOW SCHEDULE |         |       |           |             |             |
| S. No.                        | LEGENDS | WIDTH | SILL (MM) | LINTEL (MM) | HEIGHT (MM) |
| SLIDING DOORS                 |         |       |           |             |             |
| 1                             | SL1     | 2100  | 0         | 2100        | 2100        |
| 2                             | SL2     | 1800  | 0         | 2100        | 2100        |
| 1                             | DW1     | 750   | 0         | 2100        | 2100        |
|                               |         | 600   | 300       | 2100        | 1800        |
| WINDOWS                       |         |       |           |             |             |
| 1                             | W1      | 2100  | 300       | 2100        | 1800        |
| 2                             | W2      | 1800  | 300       | 2100        | 1800        |
| 3                             | W3      | 1500  | 300       | 2100        | 1800        |
| 4                             | W4      | 1350  | 300       | 2100        | 1800        |
| 5                             | W5      | 600   | 300       | 2100        | 1800        |
| 6                             | W1      | 600   | 1200      | 2100        | 900         |
| DOORS                         |         |       |           |             |             |
| 1                             | D1      | 1000  | 0         | 2100        | 2100        |
| 2                             | D2      | 900   | 0         | 2100        | 2100        |
| 3                             | D3      | 750   | 0         | 2100        | 2100        |
| 4                             | GD      | 1500  | 0         | 2100        | 2100        |
| FIRE DOORS                    |         |       |           |             |             |
| 1                             | FD1     | 1500  | 0         | 2100        | 2400        |
| 2                             | FD2     | 1400  | 0         | 2100        | 2400        |
| 3                             | FD3     | 1200  | 0         | 2100        | 2100        |
| SHARP DOORS                   |         |       |           |             |             |
| 1                             | SH1     | 900   | 150       | 2100        | 1900        |

- ALL DIMENSIONS ARE IN MM UNLESS IT IS MENTIONED.
- FIRE-FIGHTING / SAFETY PROVISIONS WILL BE AS PER RELEVANT NBC PROVISIONS.
- COVERING SLAB OF RESERVOIRS, FIRE TENDER PATH SHALL BE STRUCTURALLY SAFE FOR TAKING LOAD OF HEAVY VEHICLES LIKE FIRE TENDER.
- ALL BUILDING WILL BE DESIGNED (STRUCTURES) AS PER RELEVANT I.S. CODES FOR EARTHQUAKE RESISTANCE.
- PLEASE NOTE THAT THE DIMENSIONS IN THE DRAWINGS ARE TO BE READ, NOT MEASURED.

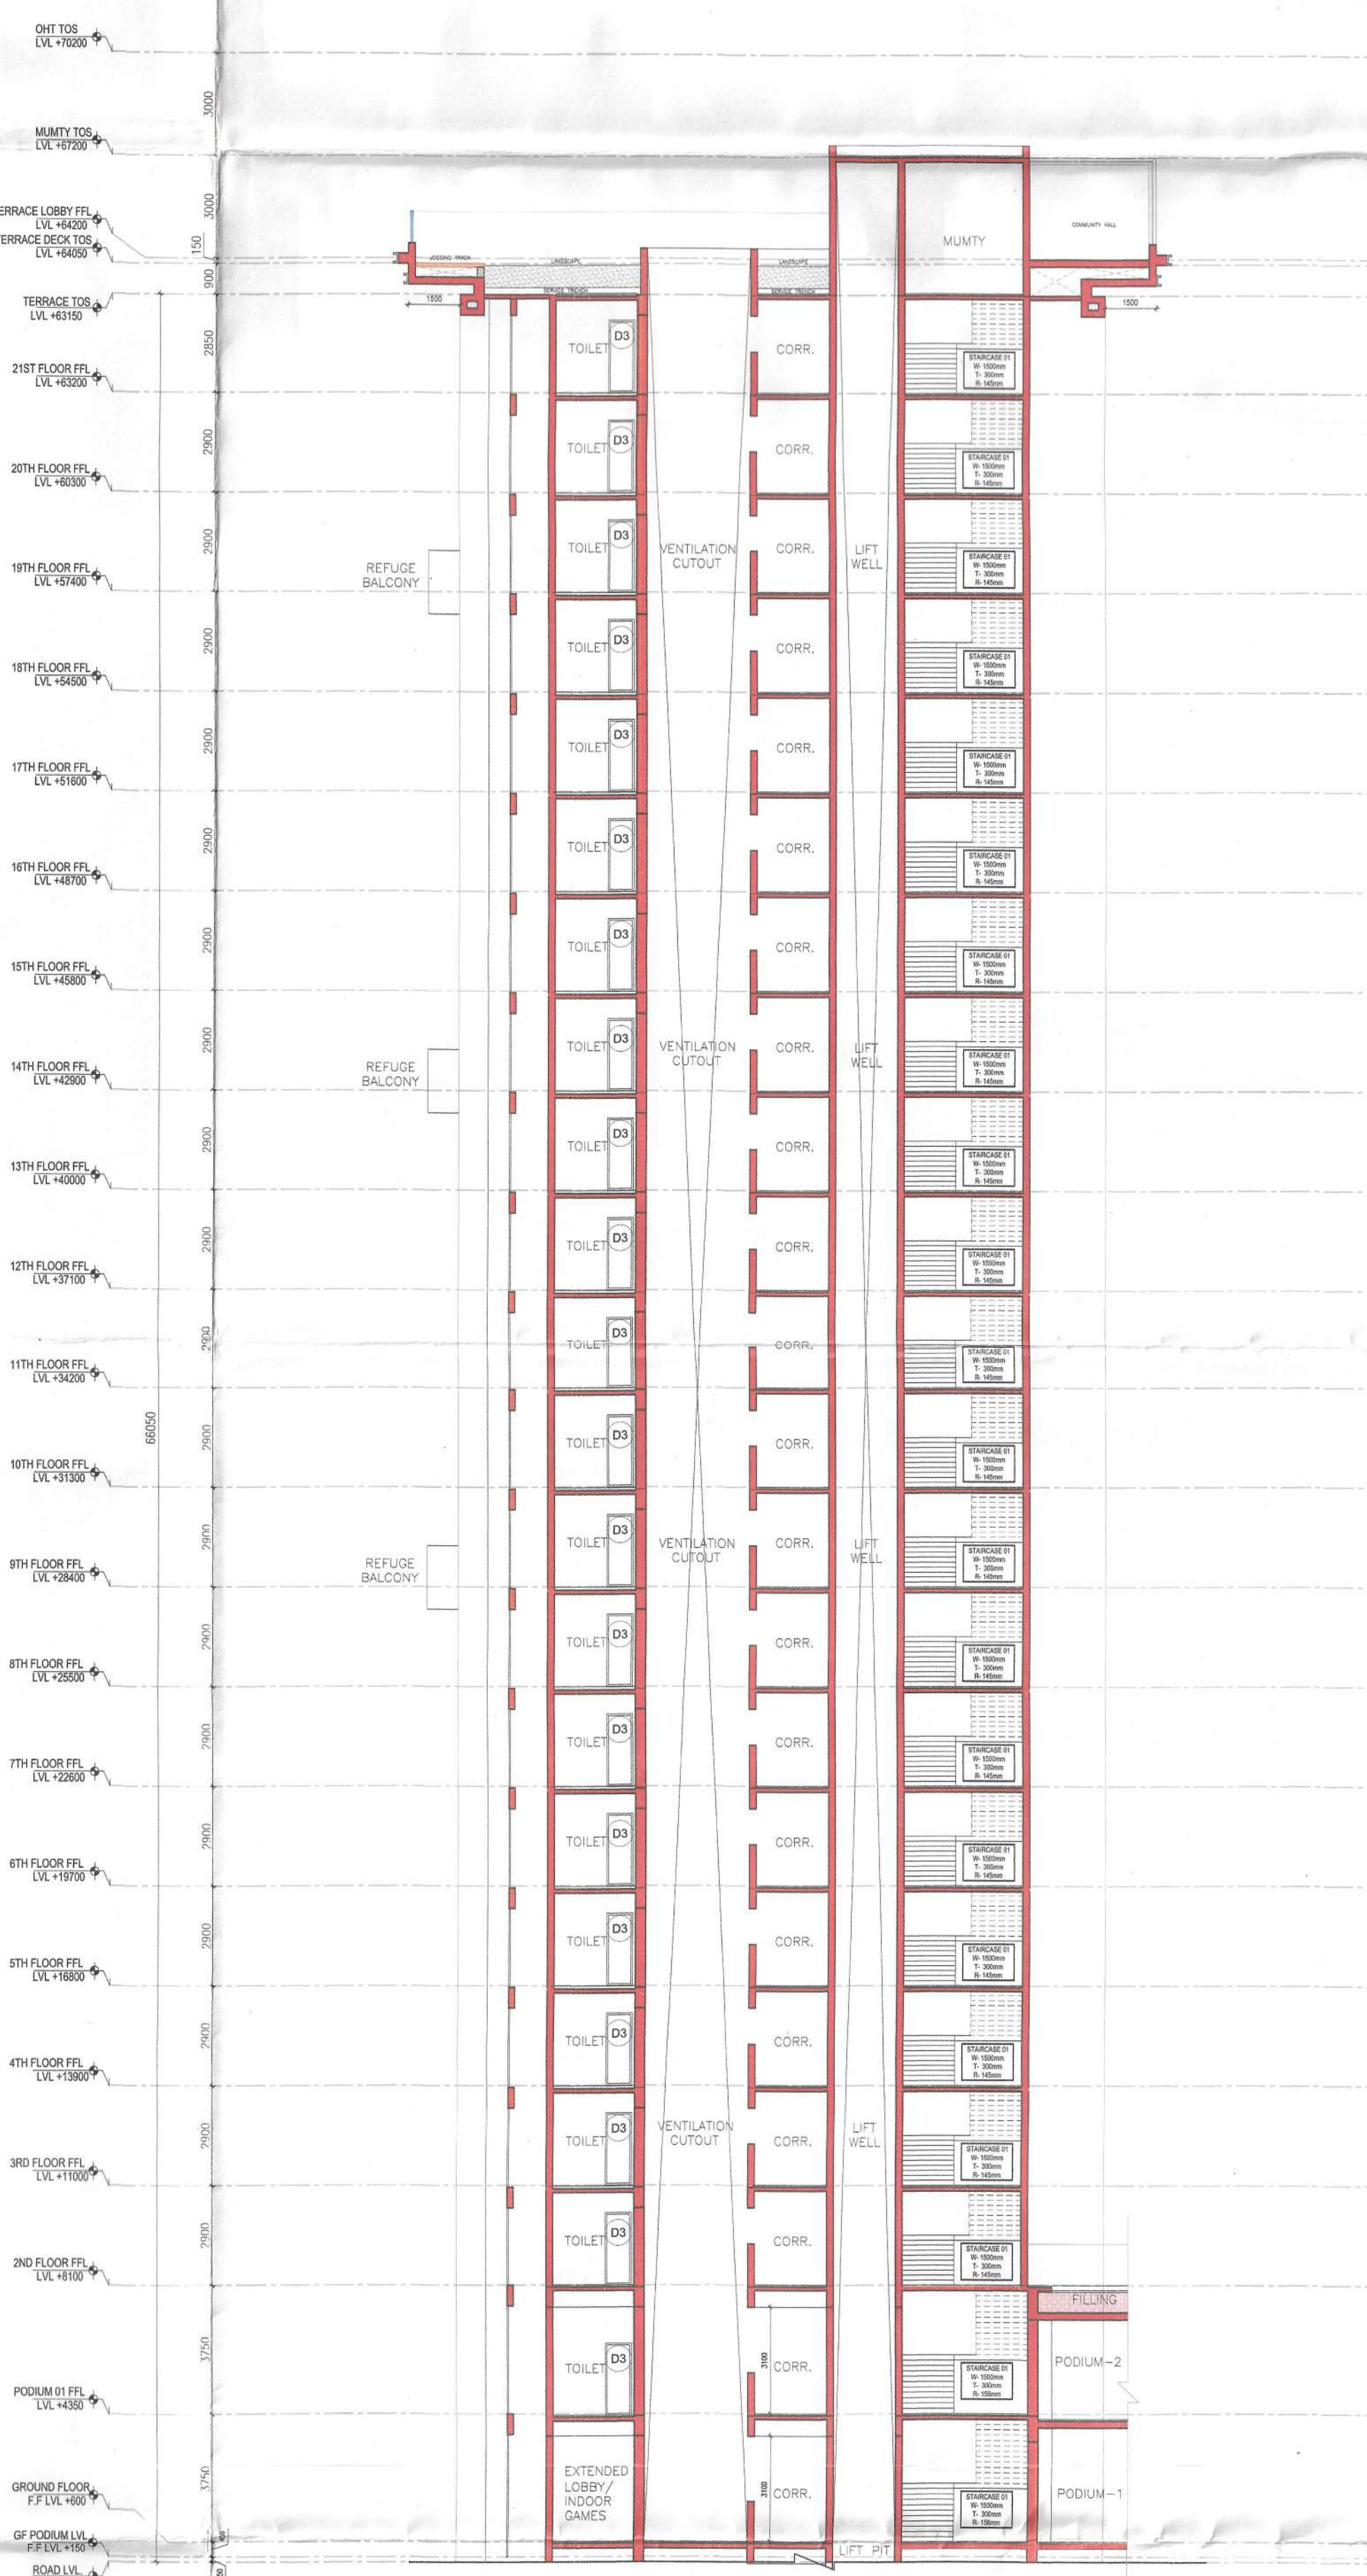

WE DO HEREBY CERTIFY THAT THE FOUNDATION AND SUPERSTRUCTURE OF THE BUILDING PROPOSED FOR CONSTRUCTION ON THIS PREMISES HAVE BEEN SO DESIGNED BY ME/US WILL MAKE SUCH FOUNDATION AND SUPERSTRUCTURE SAFE IN ALL RESPECT INCLUDING THE CONSIDERATION OF BEARING CAPACITY AND SETTLEMENT OF SOIL ETC.

GEO TECHNICAL ENGINEER  
ADDRESS :

THE STRUCTURAL DESIGN AND DRAWINGS OF BOTH FOUNDATION & SUPERSTRUCTURE OF THE BUILDING HAS BEEN MADE BY ME CONSIDERING.  
ALL POSSIBLE LOADS INCLUDING THE SEISMIC LOAD AS PER THE NATIONAL BUILDING CODE OF INDIA AND CERTIFIED THAT IT IS SAFE AND STABLE IN ALL RESPECTS.

CLASS-1, E.S.E. 1/172

**SIGNATURE OF STRUCTURAL ENGINEER & SEAL**

**CIVIL AND STRUCTURAL CONSULTANT:**

**M.N.C. Consultants (Pvt). Ltd.**

ISO 9001:2008 CERTIFIED

" M.N.C. HOUSE "

1516, Rajdanda Main Road.

Kolkata-700 107.

Ph.no.-(033)4016-5700

FAX NO. 2441-8083

E-MAIL: mncnpl2008@gmail.com



THE PLOT HAS BEEN INSPECTED BY ME AND ON THAT BASIS I DO CERTIFY WITH FULL RESPONSIBILITY THAT THE PROPOSED BUILDING PLAN HAS BEEN DRAWN AS PER PROVISION OF BENGAL MUNICIPAL BUILDING RULE AS AMENDED FROM TIME TO TIME.



SIGNATURE OF ARCHITECT & SEAL  
Ar. KETAN HINGANIKAR | CA/2006/37536

PROJECT NAME: SOUTHERN HEIGHTS



REVISED BUILDING PLAN FOR PROPOSED RESIDENTIAL COMPLEX AT DTC SCHOOLS HEIGHTS HAVING 6 NOS. OF B+G+2P+19 STORIED, 4 NOS. OF G+2P+19 STORIED, 1 NOS. OF G+21 STORIED AND 1 NOS. OF G+P+20 TOWER IN DAG NO. 11, 12, 13, 16, 17, 18, 19, 21, 24, 25, 26, 51, 52, 53, 54, 55, 56, 57, 58, 67, 87, 88, 96, 97, 98, 99 IN MOUZA - DAULATPUR, BLOCK- BISHNUPUR-I, J.L. NO. - 7 UNDER KULERDARI GRAM PANCHAYAT, AND DAG NO. 709 IN MOUZA - HANSPUKURIA, DIST.-SOUTH 24 PARGANAS

**ARCHITECT**  
**morphogenesis**  
Okhla Phase III, Industrial Estate,  
New Delhi 110020, India  
TEL: 91 11 41828070 FAX: 91 11  
26490351  
Email: [studio@morphogenesis.org](mailto:studio@morphogenesis.org)

|                   |
|-------------------|
| SCALE: 1:150_@AC  |
| DATE: MAY, 2024   |
| TITLE             |
| TOWER 12          |
| SECTION XX' & YY' |

|     |                   |
|-----|-------------------|
| org | DWG NO<br>A-GH-13 |
|-----|-------------------|