
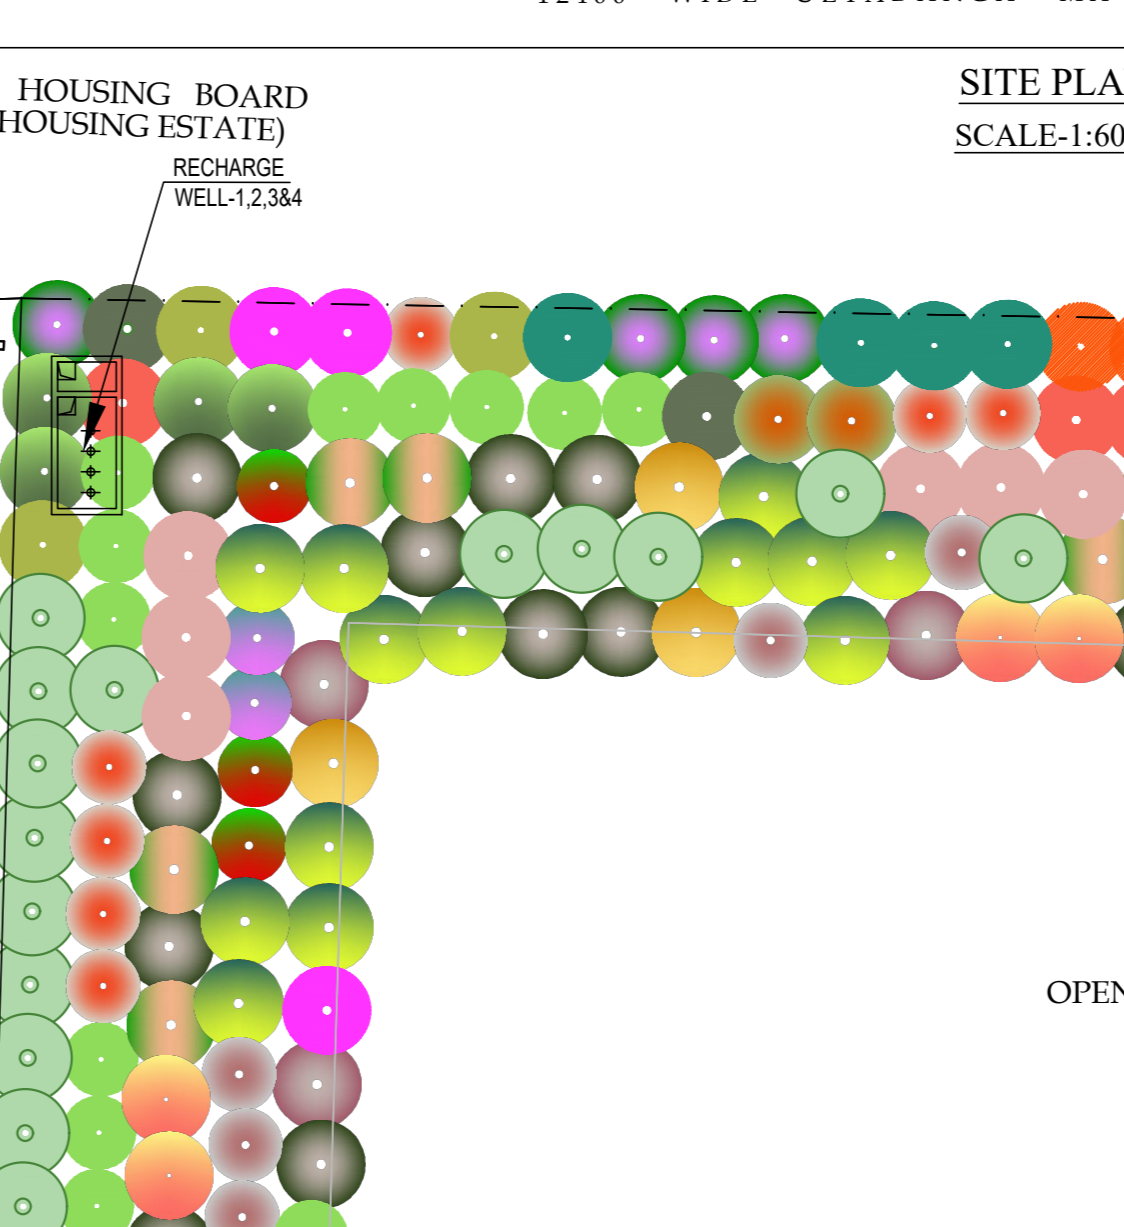
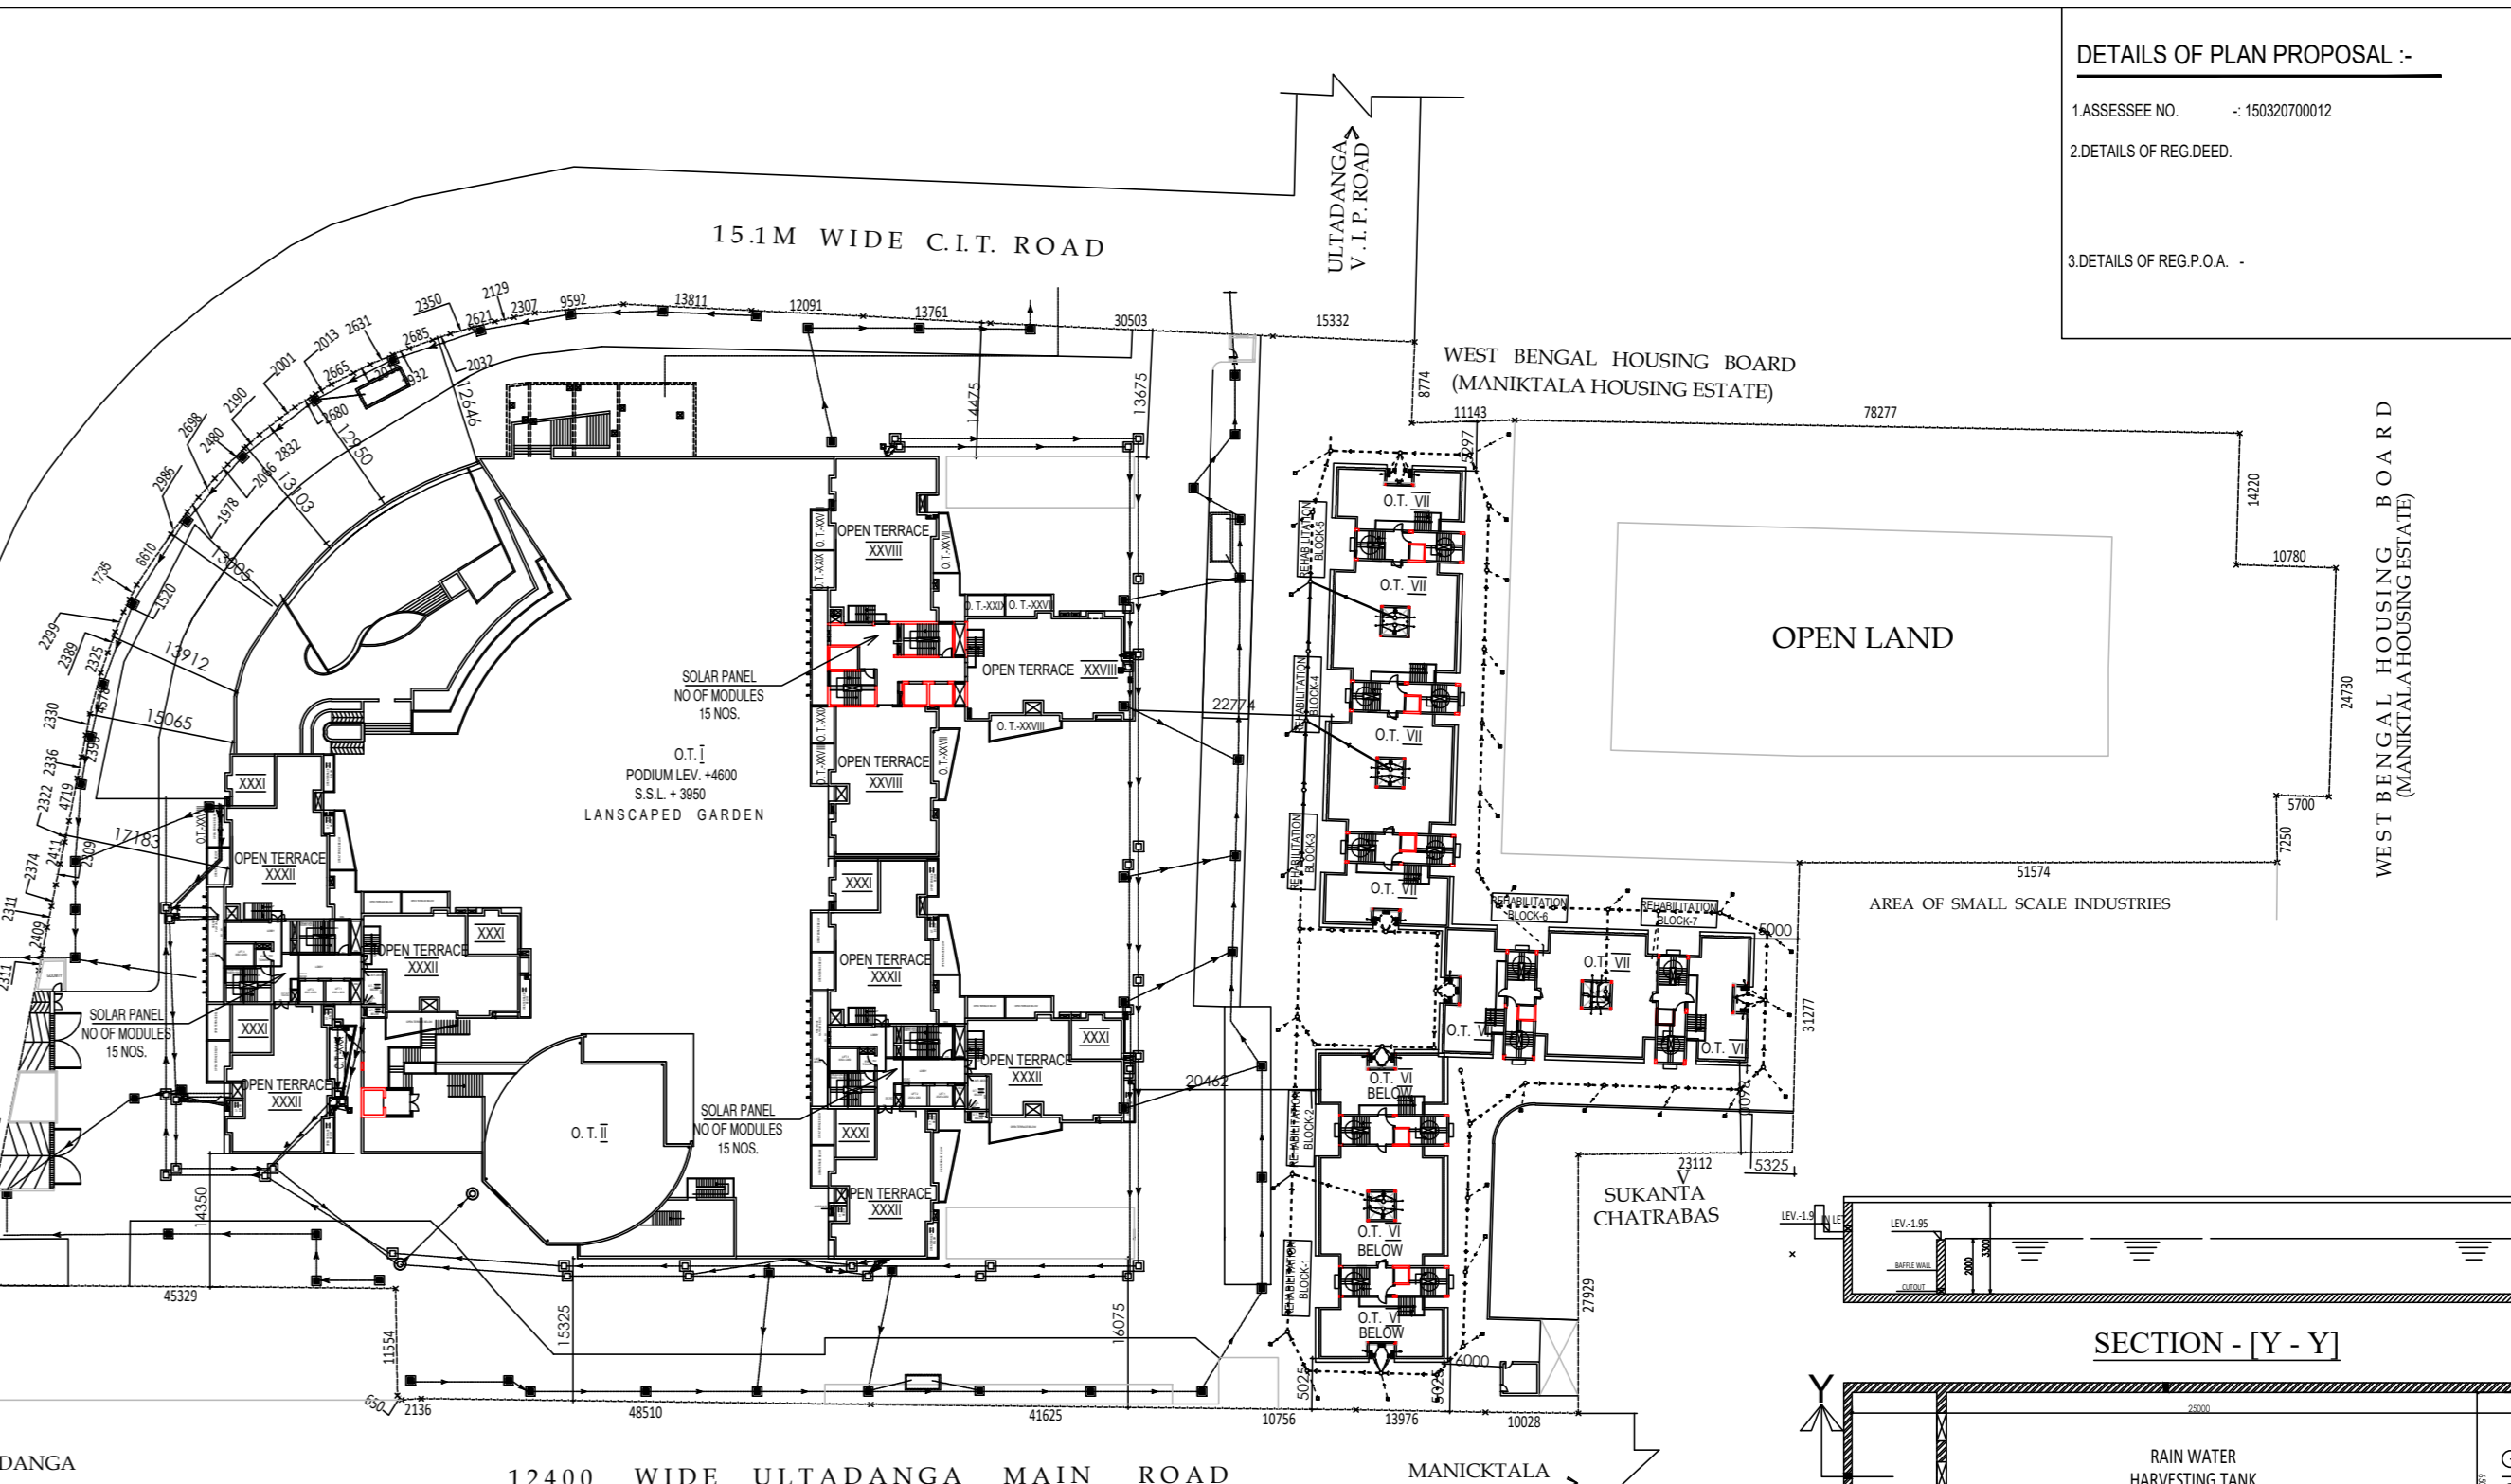
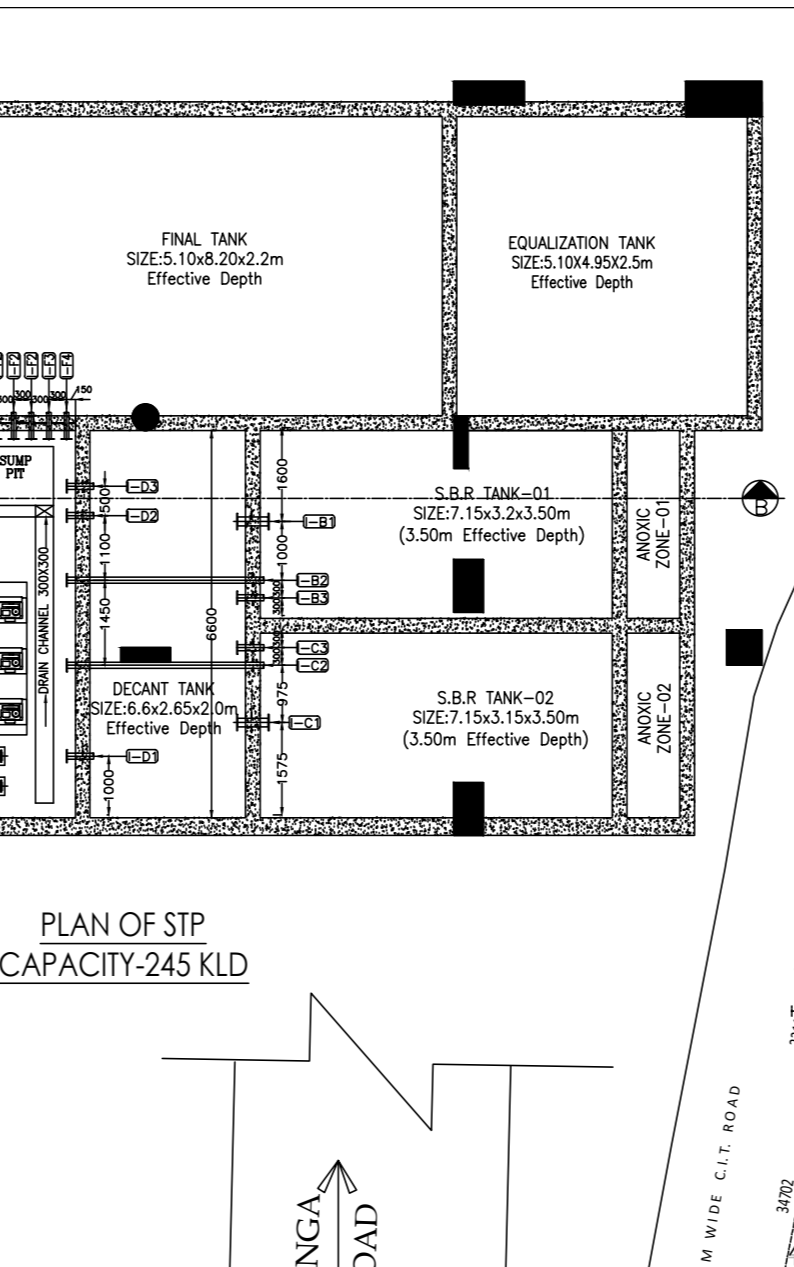
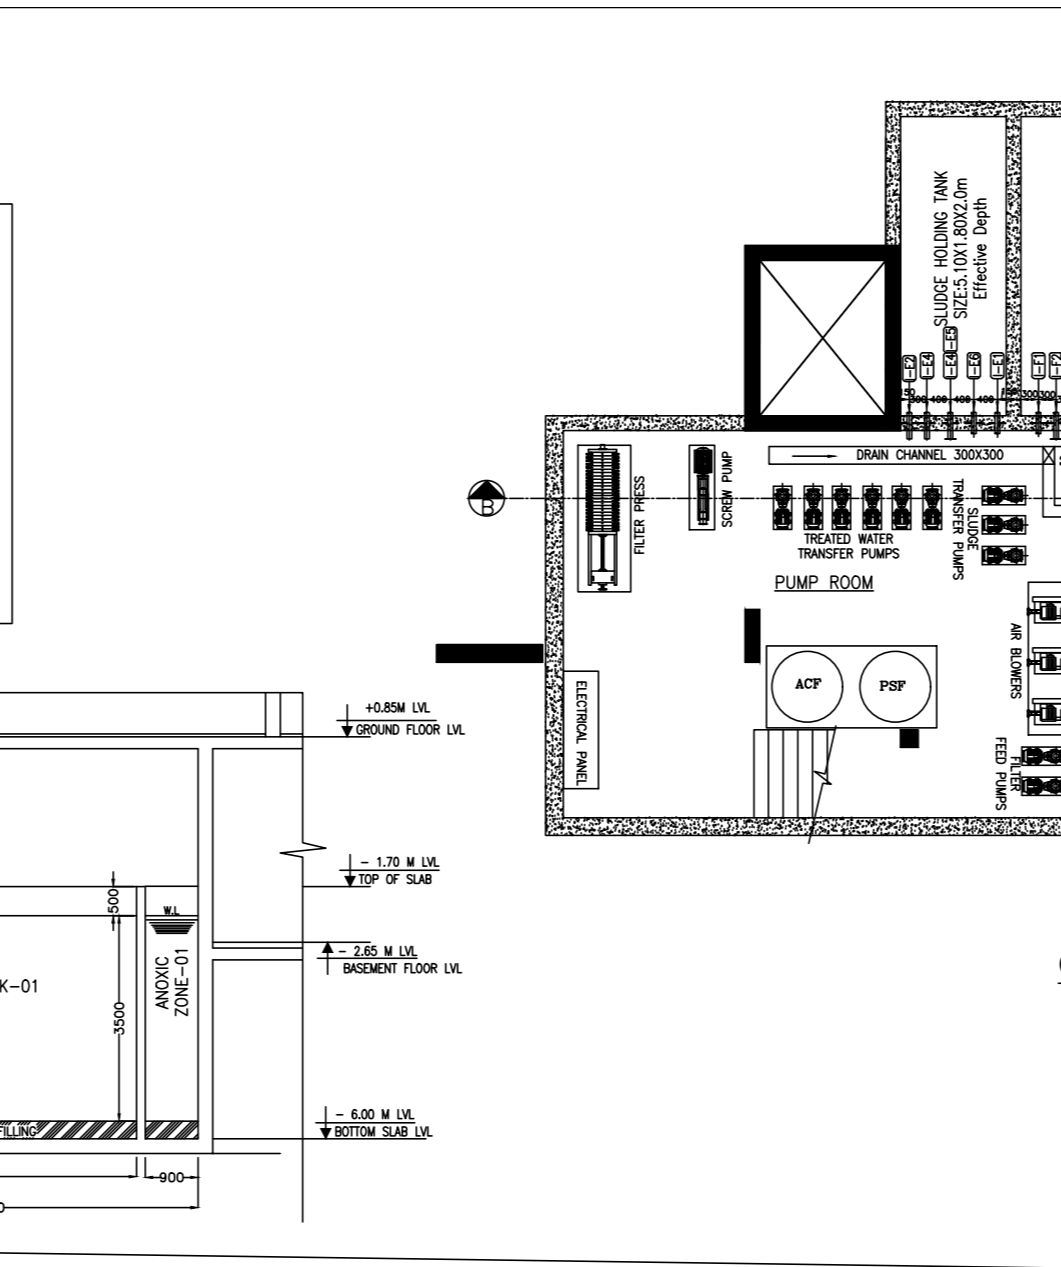
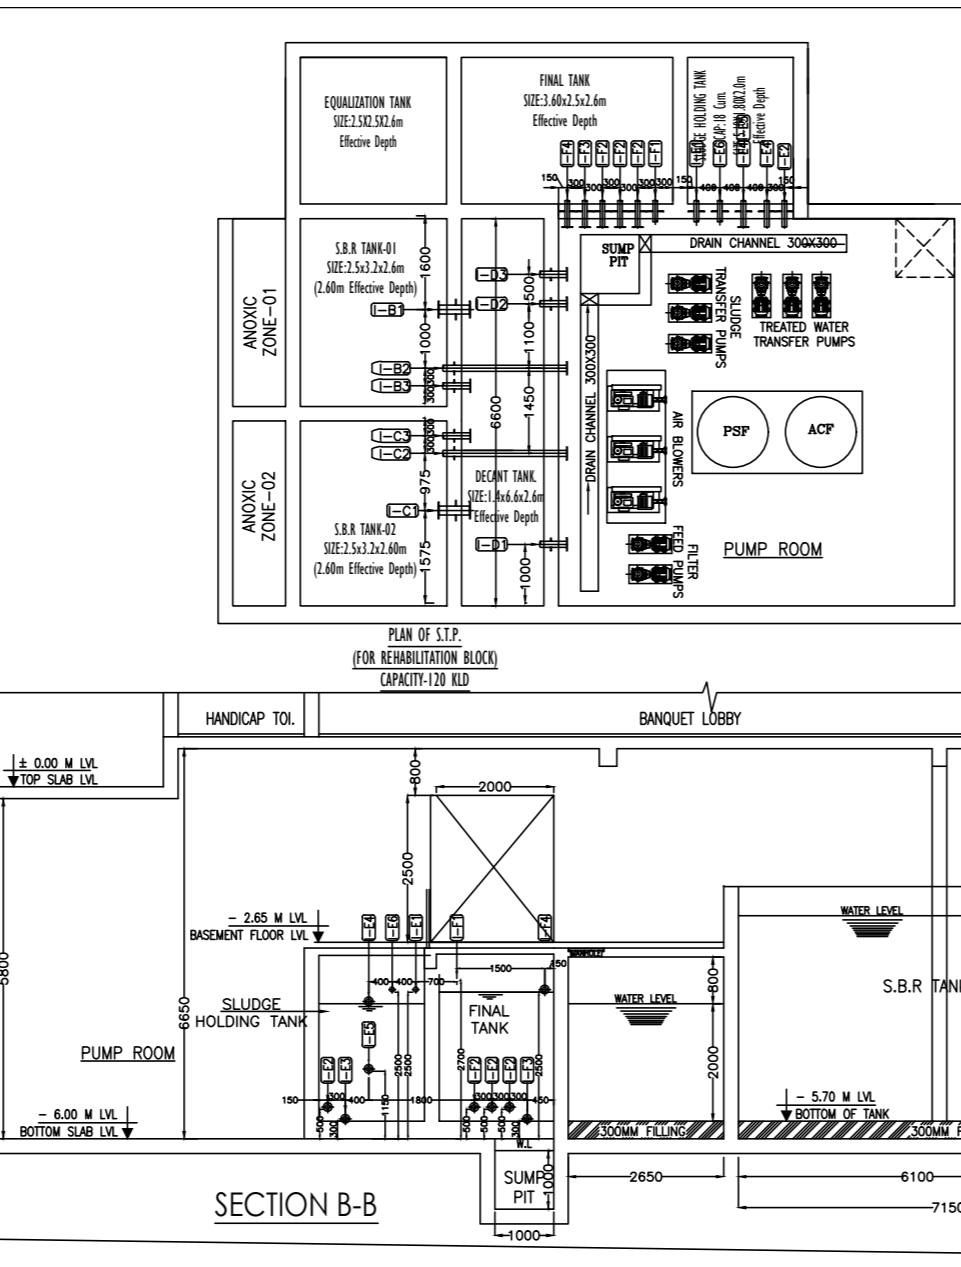
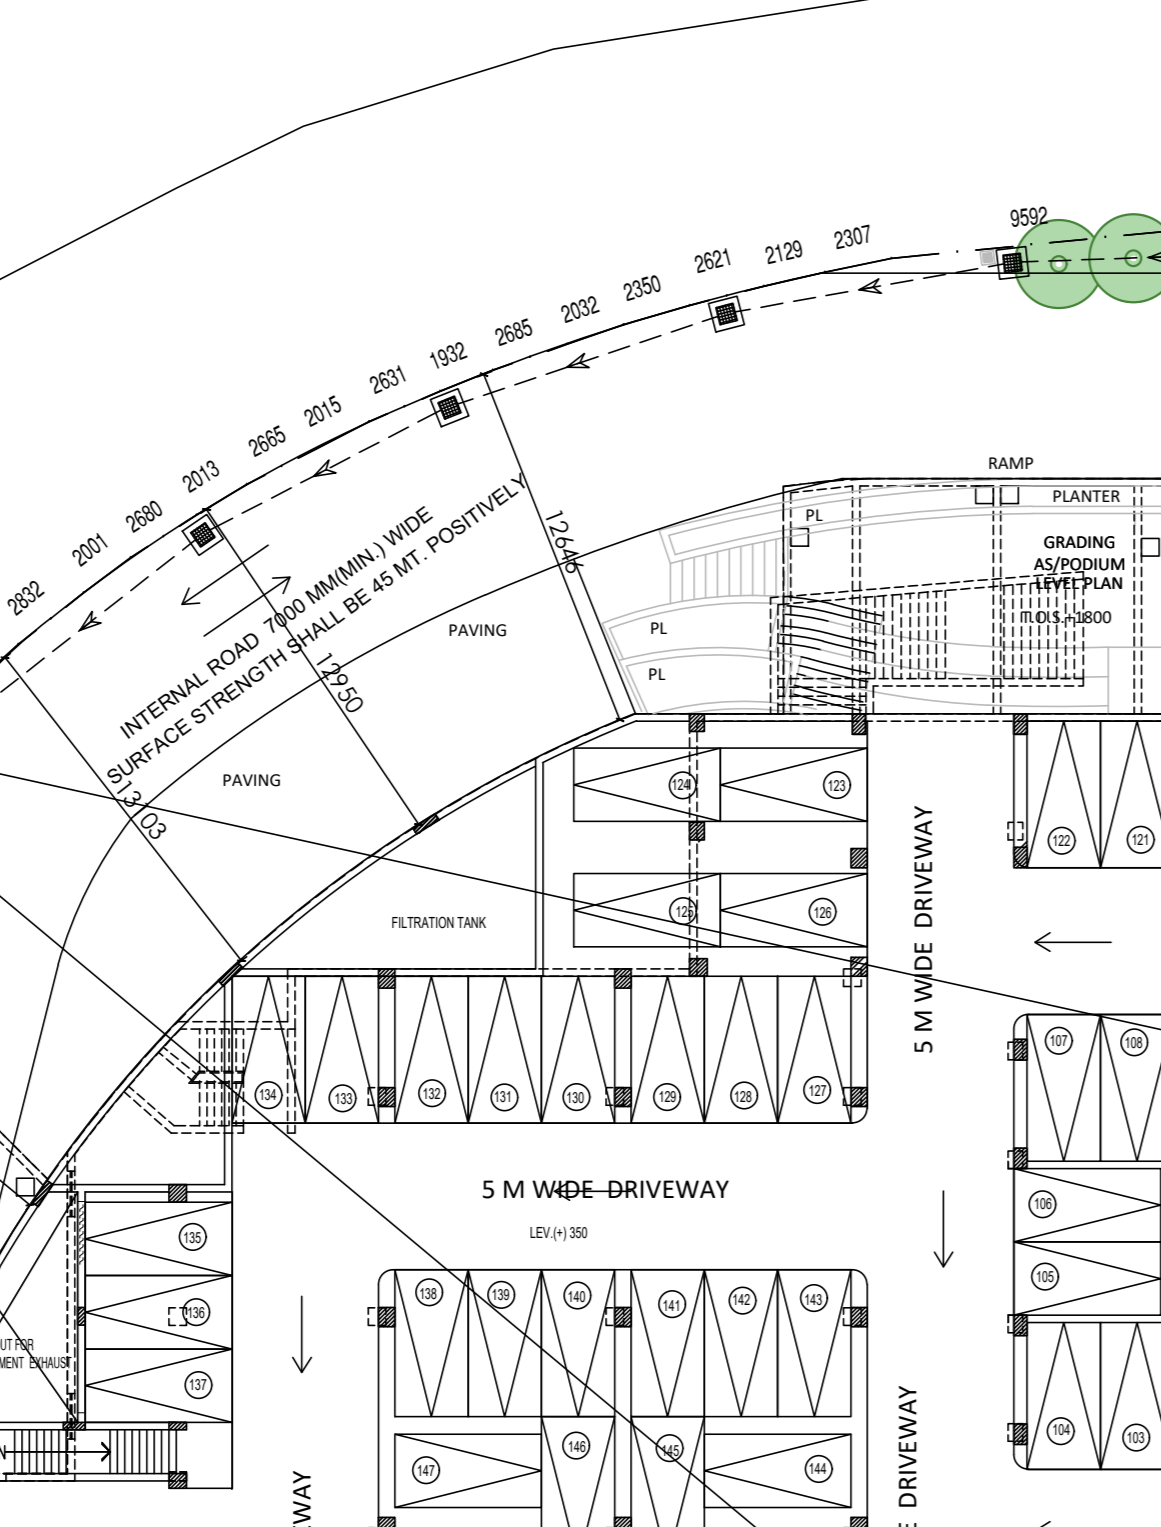


DETAIL OF SOLAR POWER PLANT CALCULATION. Includes tables for Demand Load, Common Area & Common Utility Load, and Apartment Load with various electrical specifications.

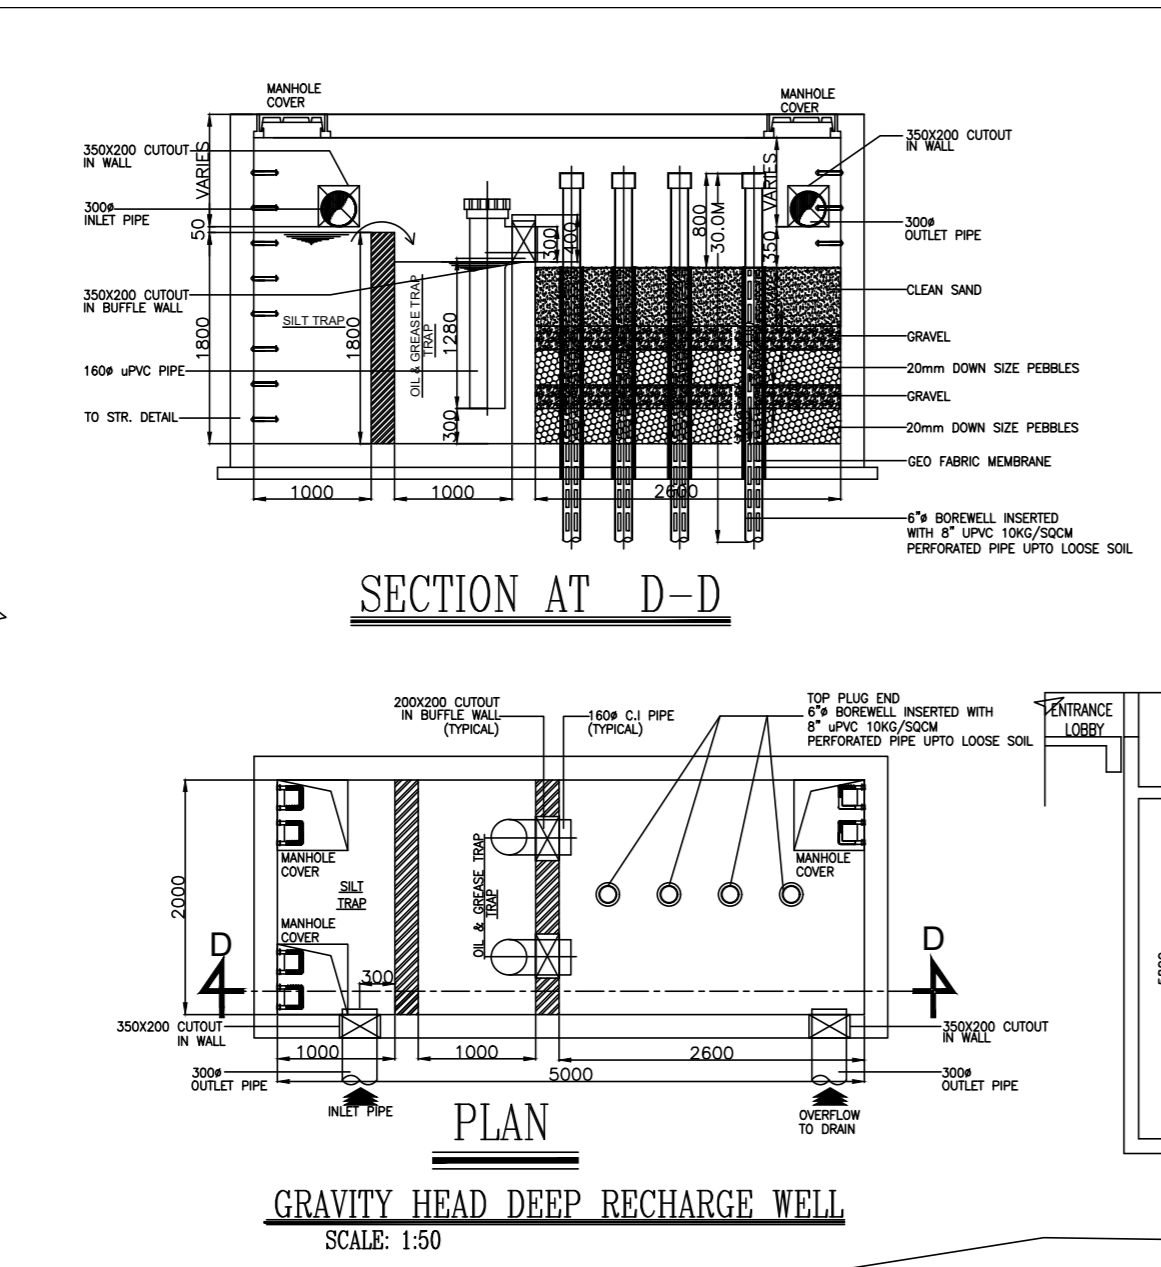

PLANTATION LIST table containing columns for Symb, Botanical Names, Common Names, Qty, Unit, and Spacing. Lists various tree species like Terminalia catappa, Ficus religiosa, etc.

AREA OF SMALL SCALE INDUSTRIES table with columns for Block No., Block Name, Floor Area, and Total Area. Lists areas for Blocks 1 through 13.

LANDUSE STATEMENT table with columns for S.No., Description, Area (sq.m), and % of Physical Land Area. Summarizes the land use for different zones of the project.

DECLARATION OF GEO-TECHNICAL ENGINEER and SIGNATURE OF ARCHITECTURAL sections, including project details and professional stamps.

Table detailing the Demand Load for different building components, including fire, lighting, and equipment loads.

Table detailing the Common Area & Common Utility Load, including fire, lighting, and other shared facility loads.

Table detailing the Apartment Load for various tower types (Tower-1 to Tower-3), including fire, lighting, and equipment loads.

Table detailing the Common Area & Common Utility Load for each tower, including fire, lighting, and other shared facility loads.

Table detailing the Apartment Load for each tower, including fire, lighting, and equipment loads.

Table detailing the Common Area & Common Utility Load for each tower, including fire, lighting, and other shared facility loads.

Table detailing the Apartment Load for each tower, including fire, lighting, and equipment loads.