

[illegible]


May be Approved
As per order of chairman
dt. 01/10/24
(Signature)
Sub Asst Engineer
Mudgore Municipality

B. Breen
Member 29/10/2014
Chairman - in - Council
Midnapore Municipality

Ashwin Singh
Sanyal Kumar Singh

Er. Siddhartha Sahoo
B. Tech (Civil Engineer)
[RS Class]

Pahrali tal.


SIGNATURE OF ARCHITECT

DR. KAVYAN BRATA ROY
CHARTERED ENGINEER
MASCIE, MA21008 JIGS, MPEHE, MACH
ESE-299 (CI-4) KMC
JHOREHAT, ANDOL, HOWRAH-711302



DR. SANTOSH KUMAR CHAKRABORTY
B.C.E., M.E. (Soils, Roostee)
P.H.D. (Foundation Engineering)
I.S.T.E., I.G.S., I.S.M.F.E. (London)


License no. GTV18/1
Consulting Geotechnical Engineer
SIGNATURE OF GEO-TECHNICAL ENGINEER

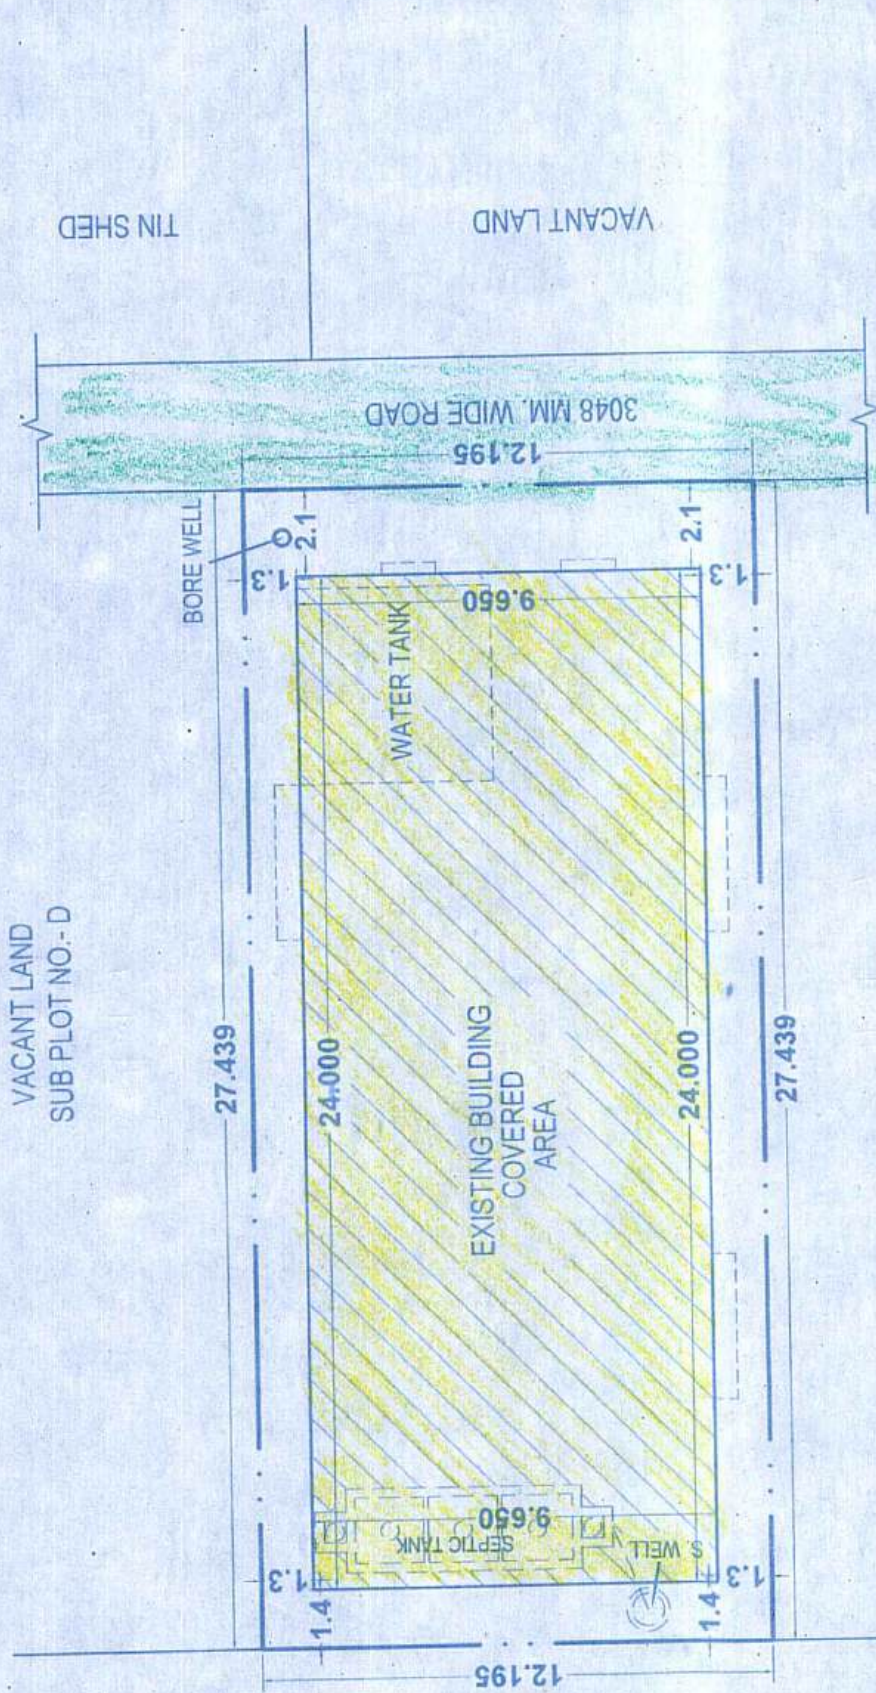


SITEPLAN
SCALE- (1:200)
DIMENSION ARE IN METER.

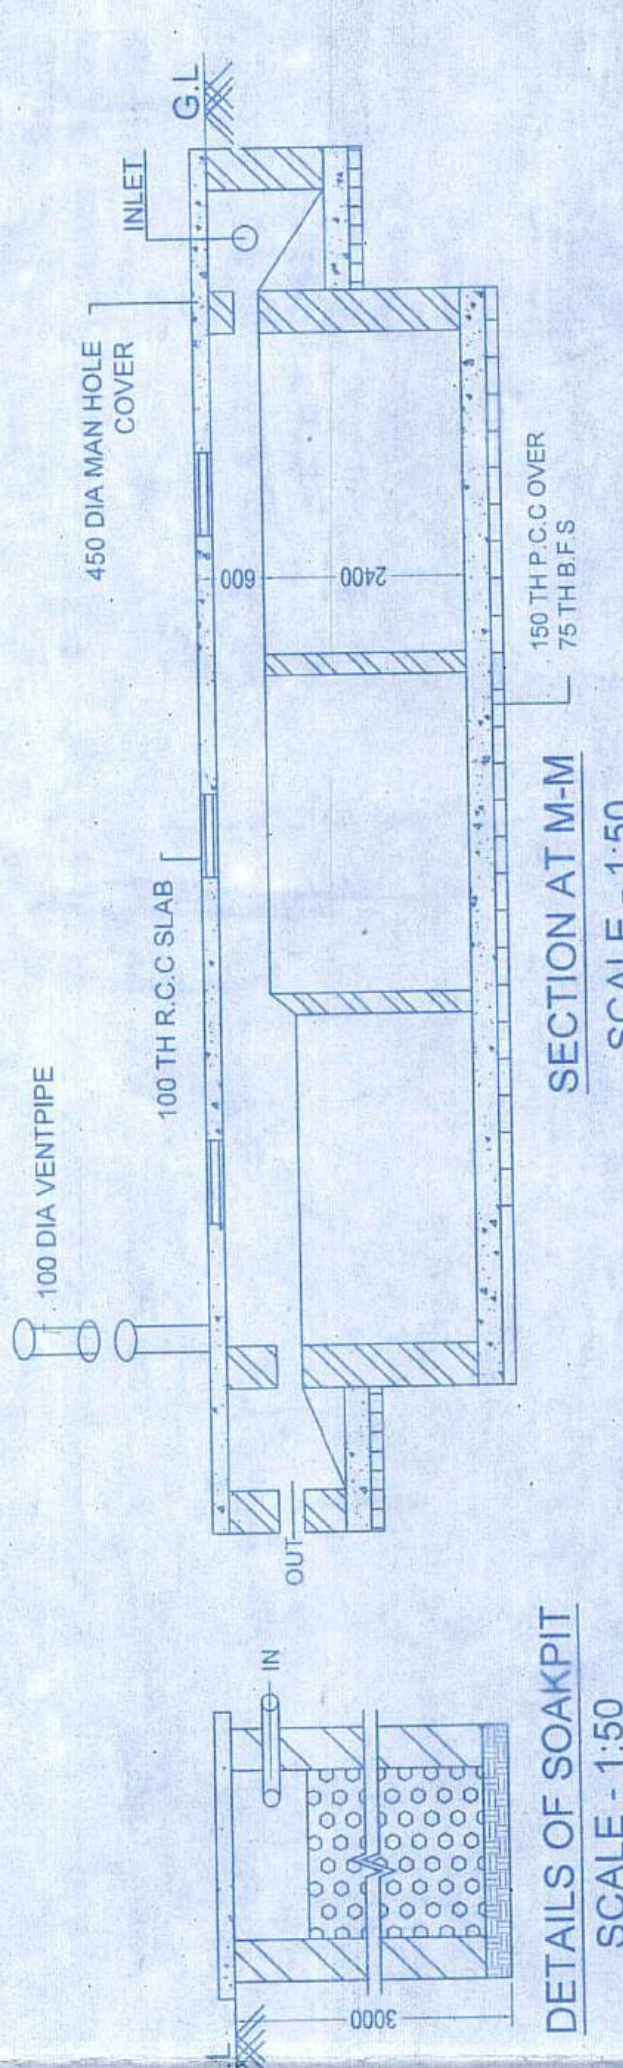

DETAILS OF SOAKPIT
SCALE - 1:50

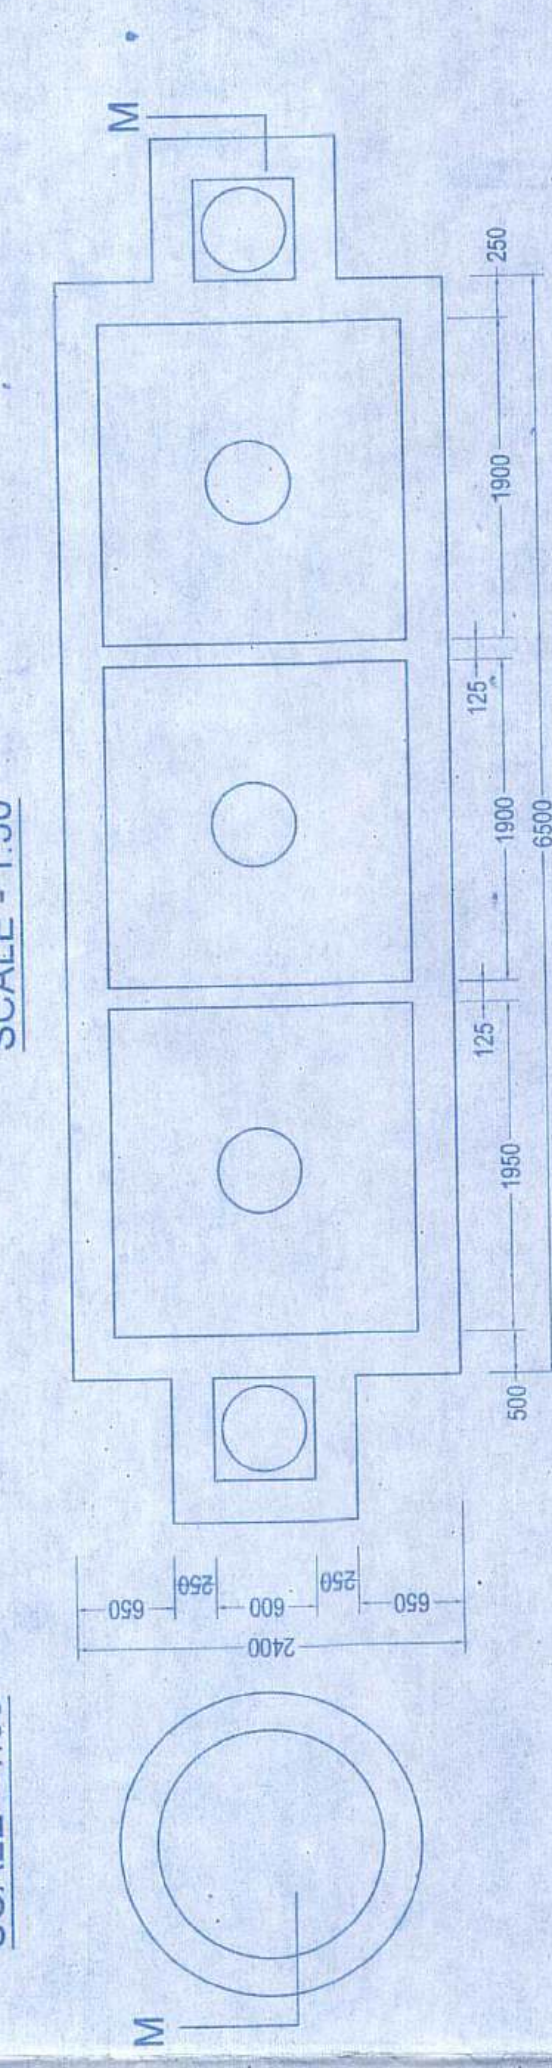


DETAILS OF SEPTIC TANK & SOAK PIT

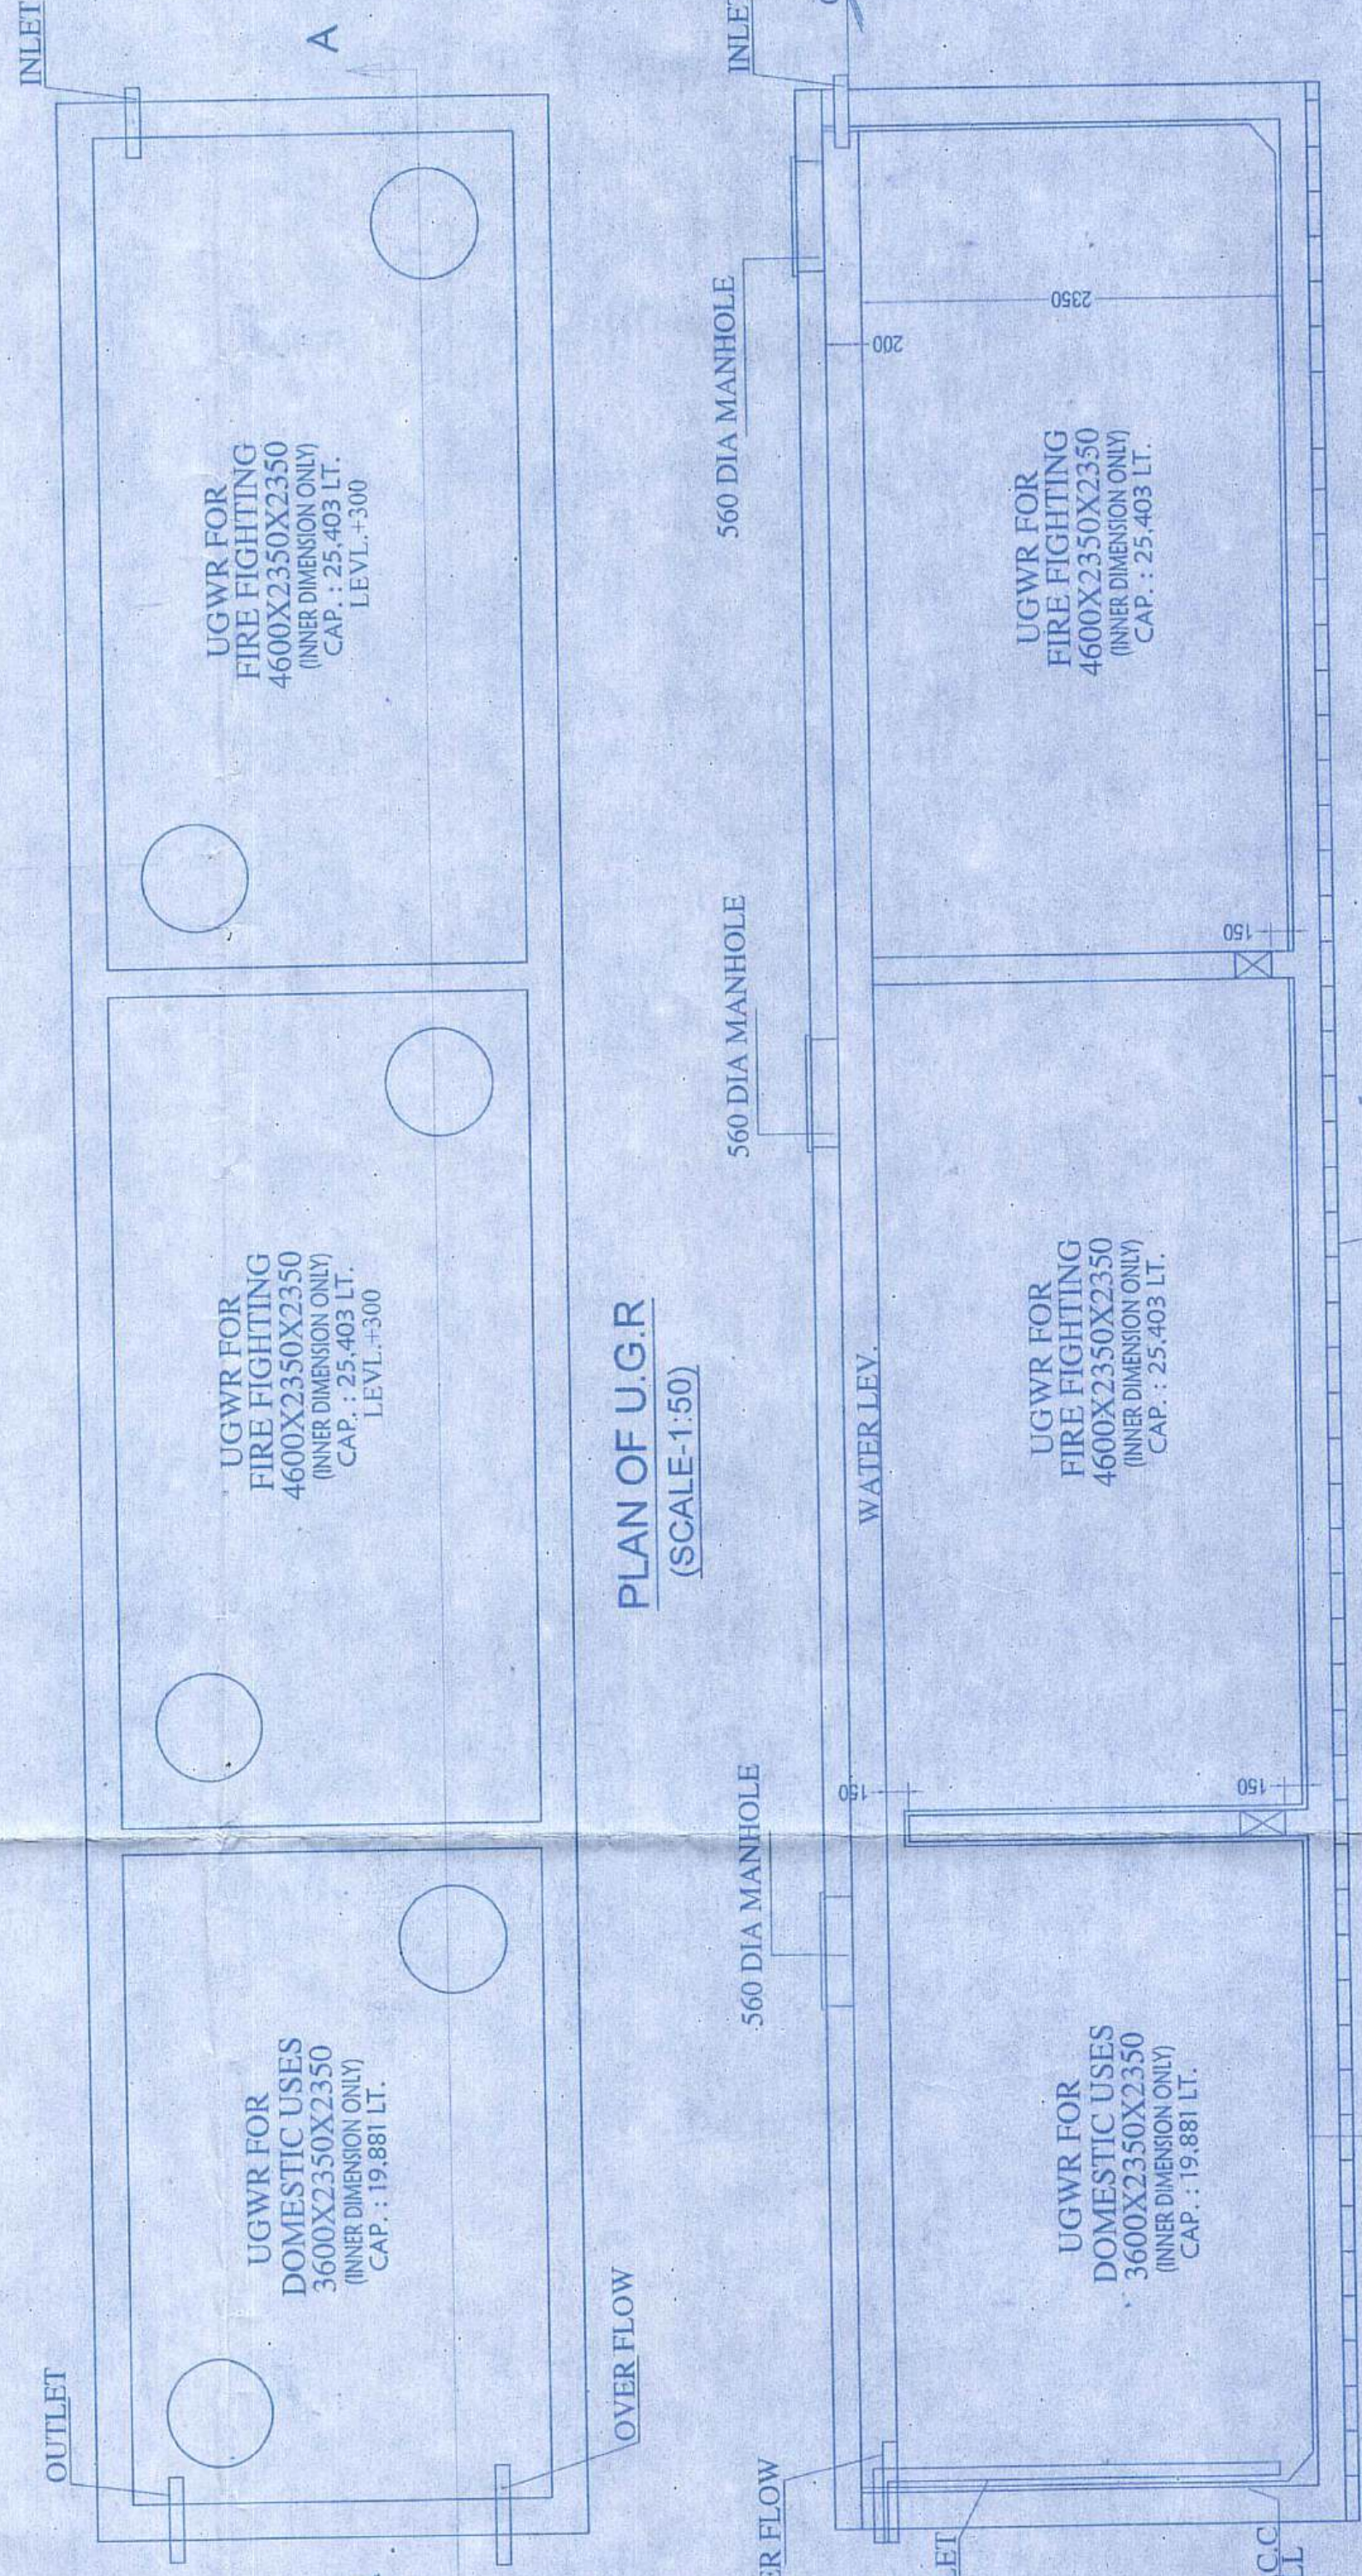


PLAN OF U.G.R
(SCALE-1:50)


(SCALE-1:50)

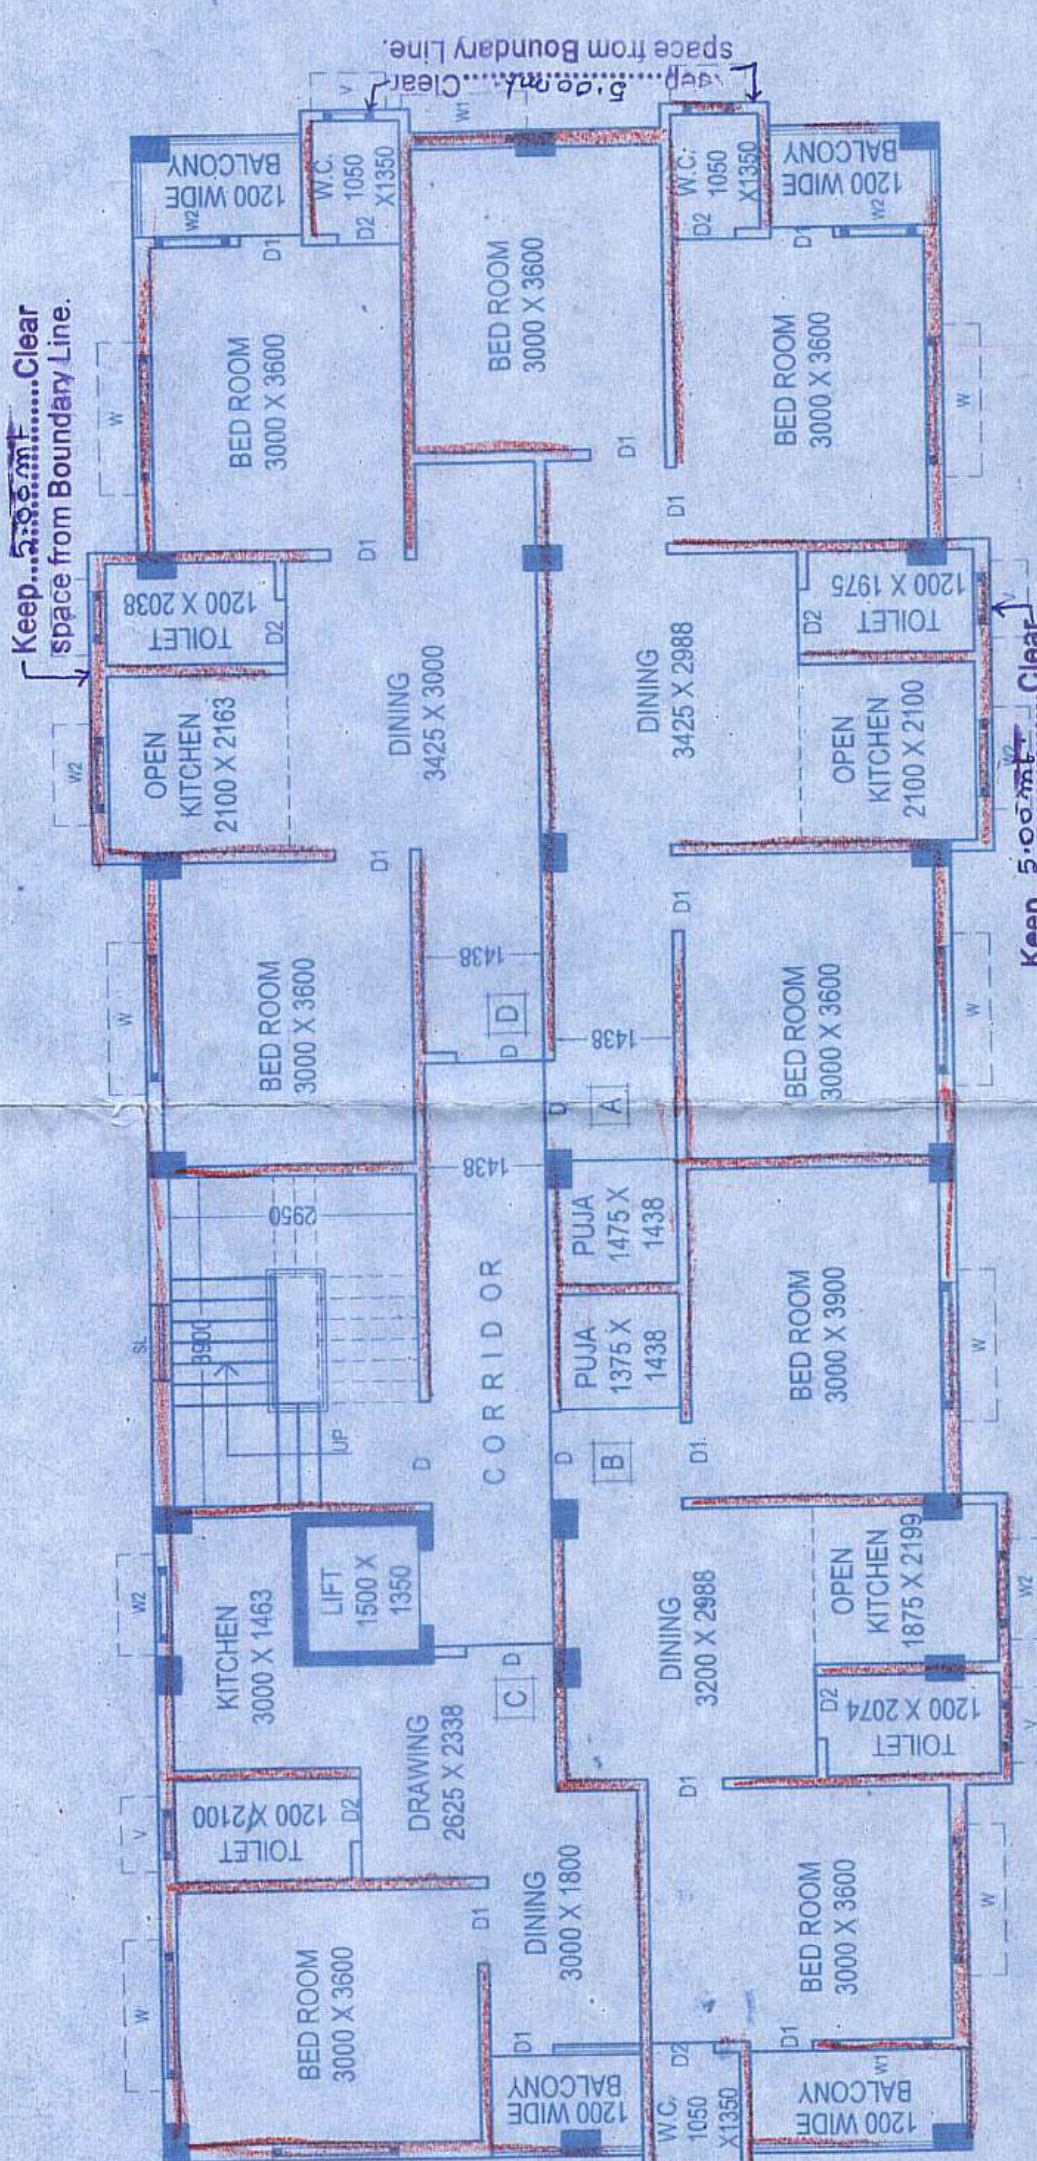


PROPOSED TYPICAL FLOOR PLAN
(4TH, 5TH & 6TH FLOOR PLAN)

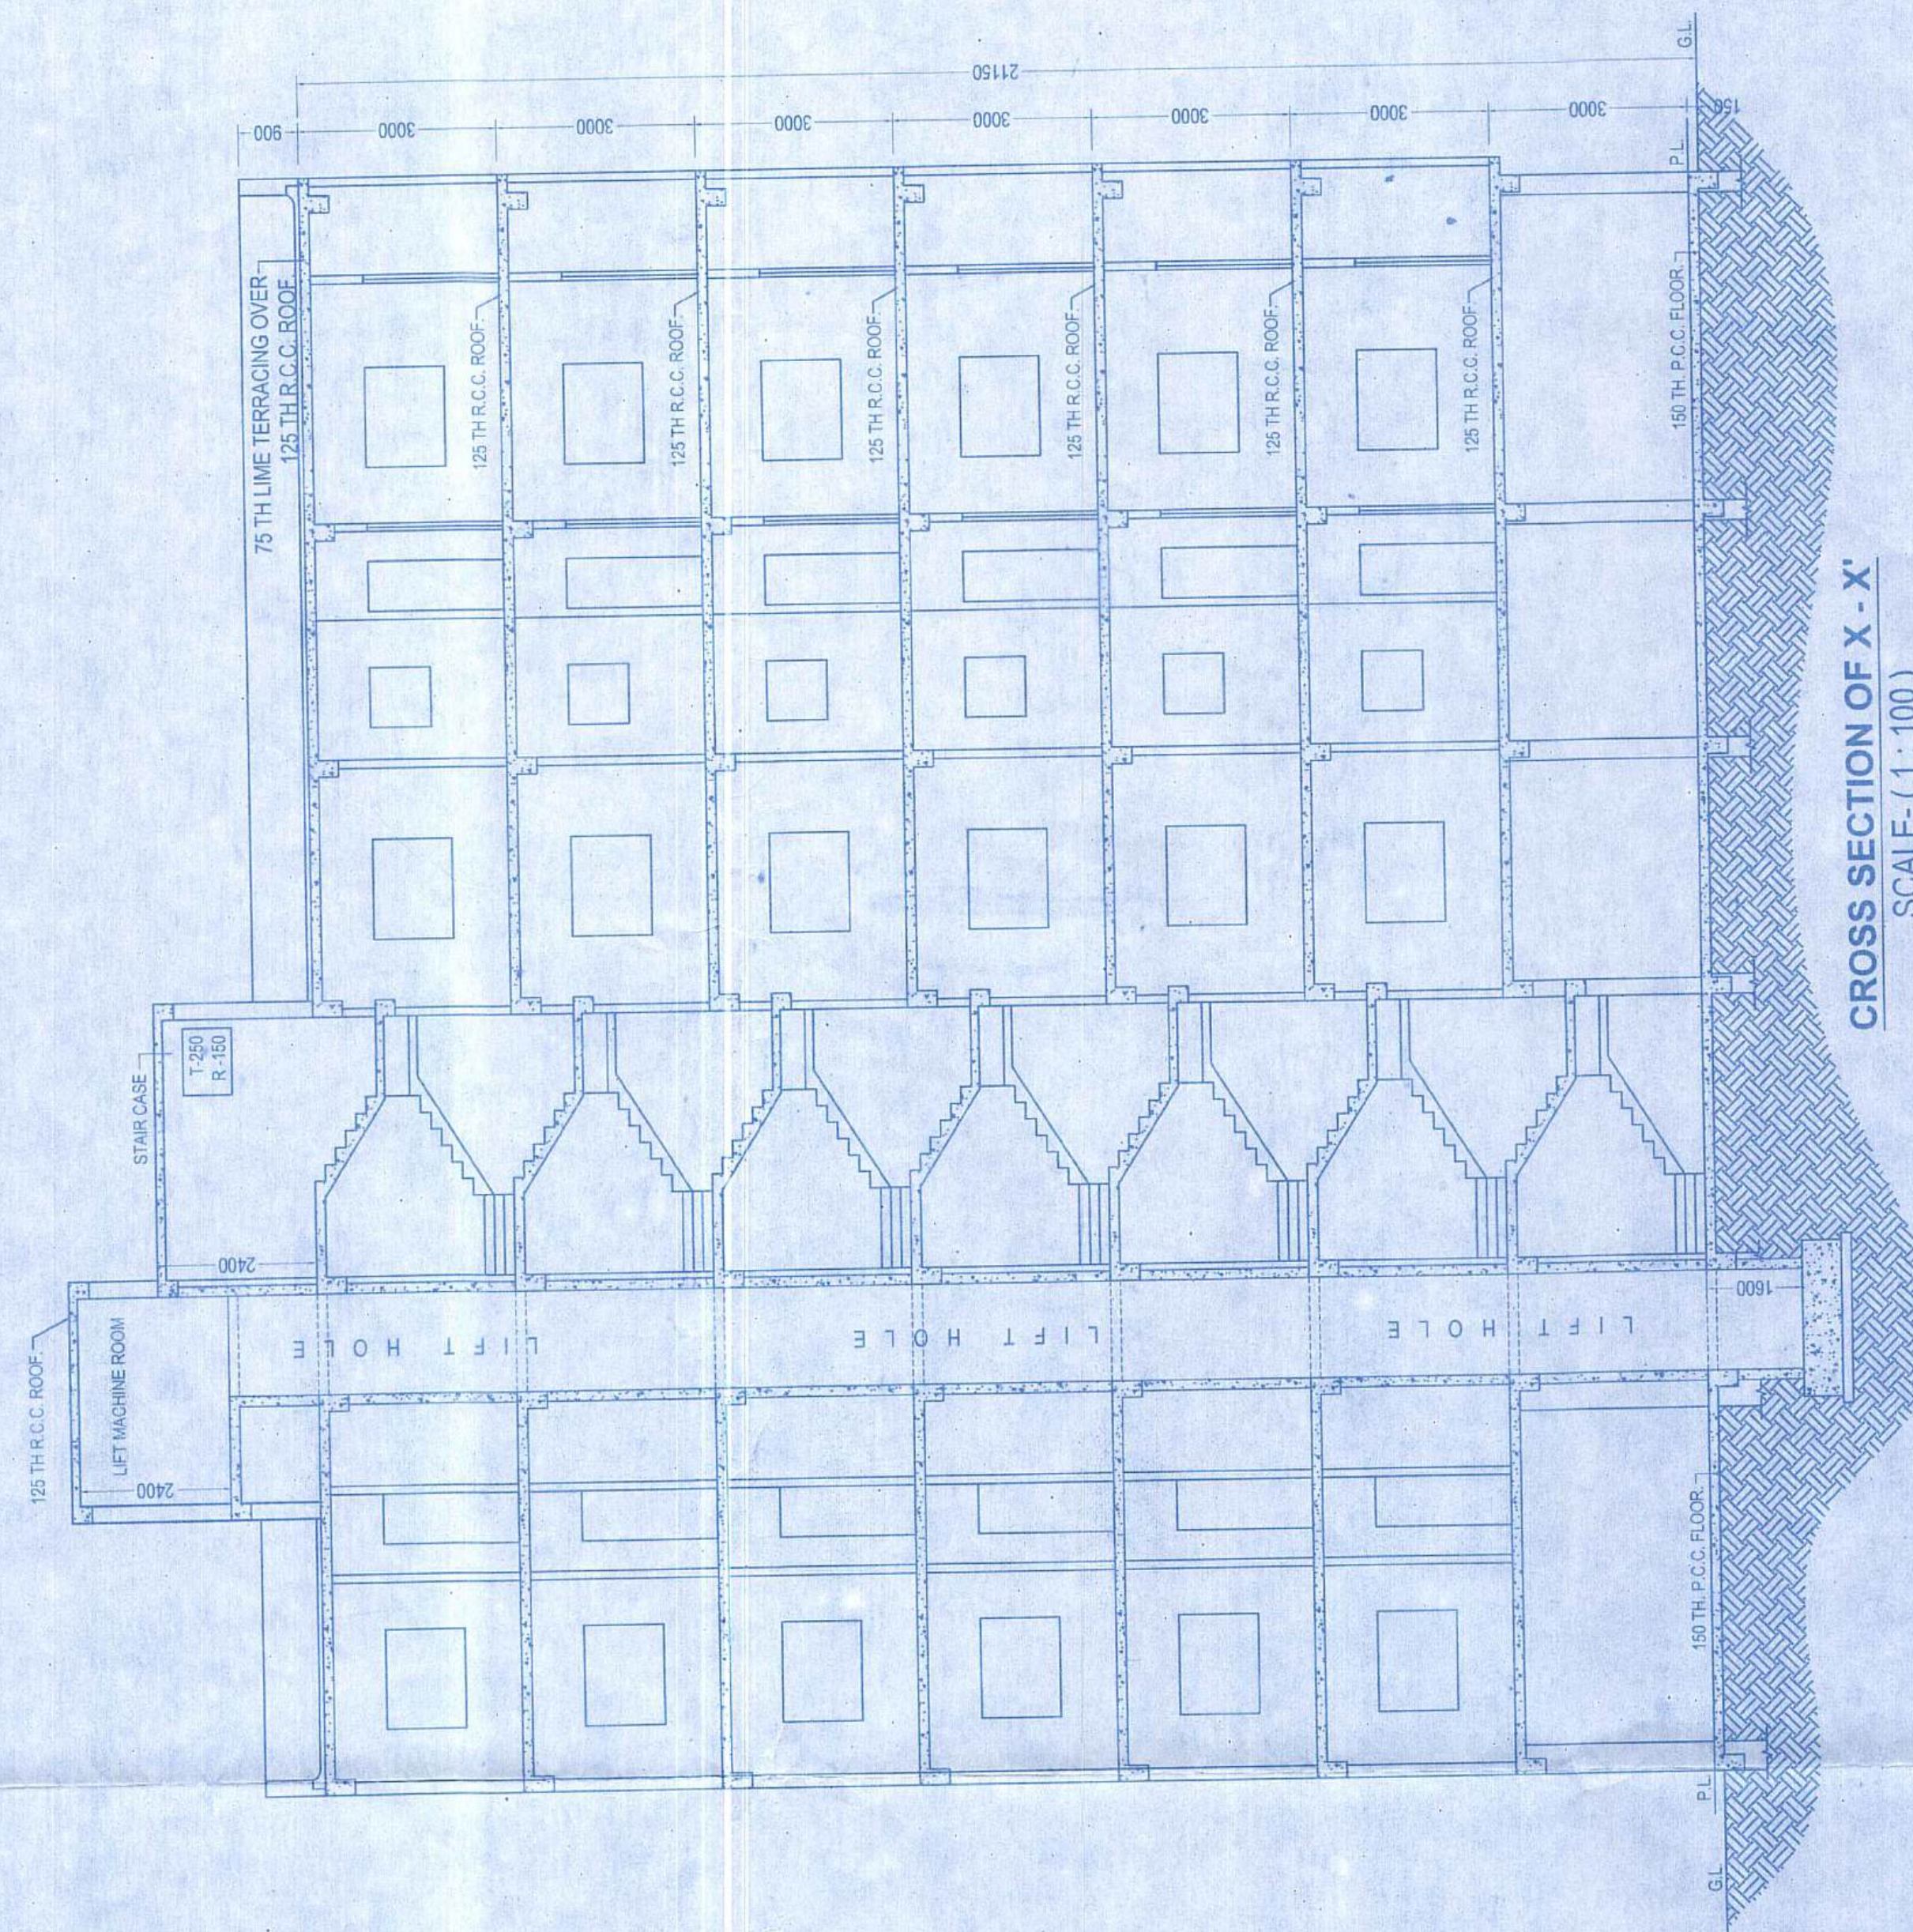

CROSS SECTION OF X - X'
SCALE-(1:100)

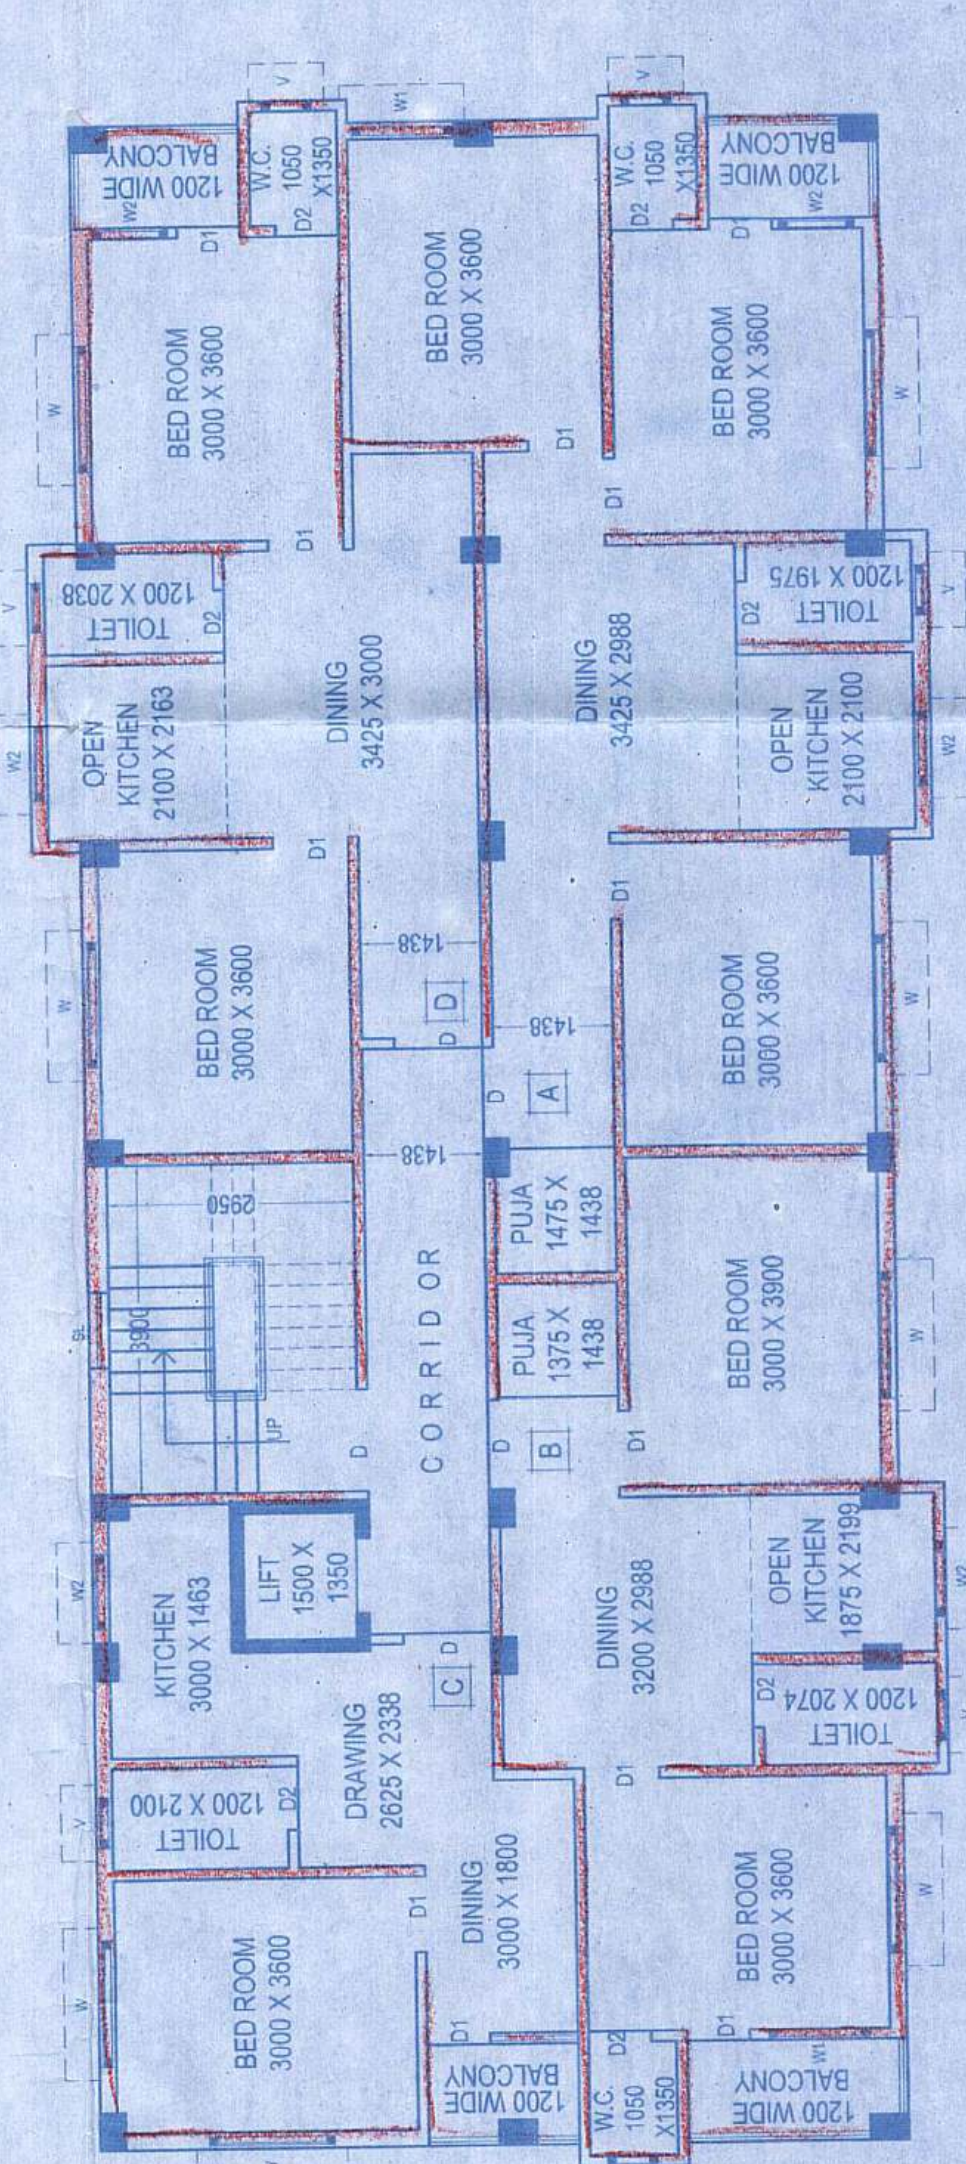

TYPICAL FLOOR PLAN (1ST, 2ND & 3RD FLOOR)

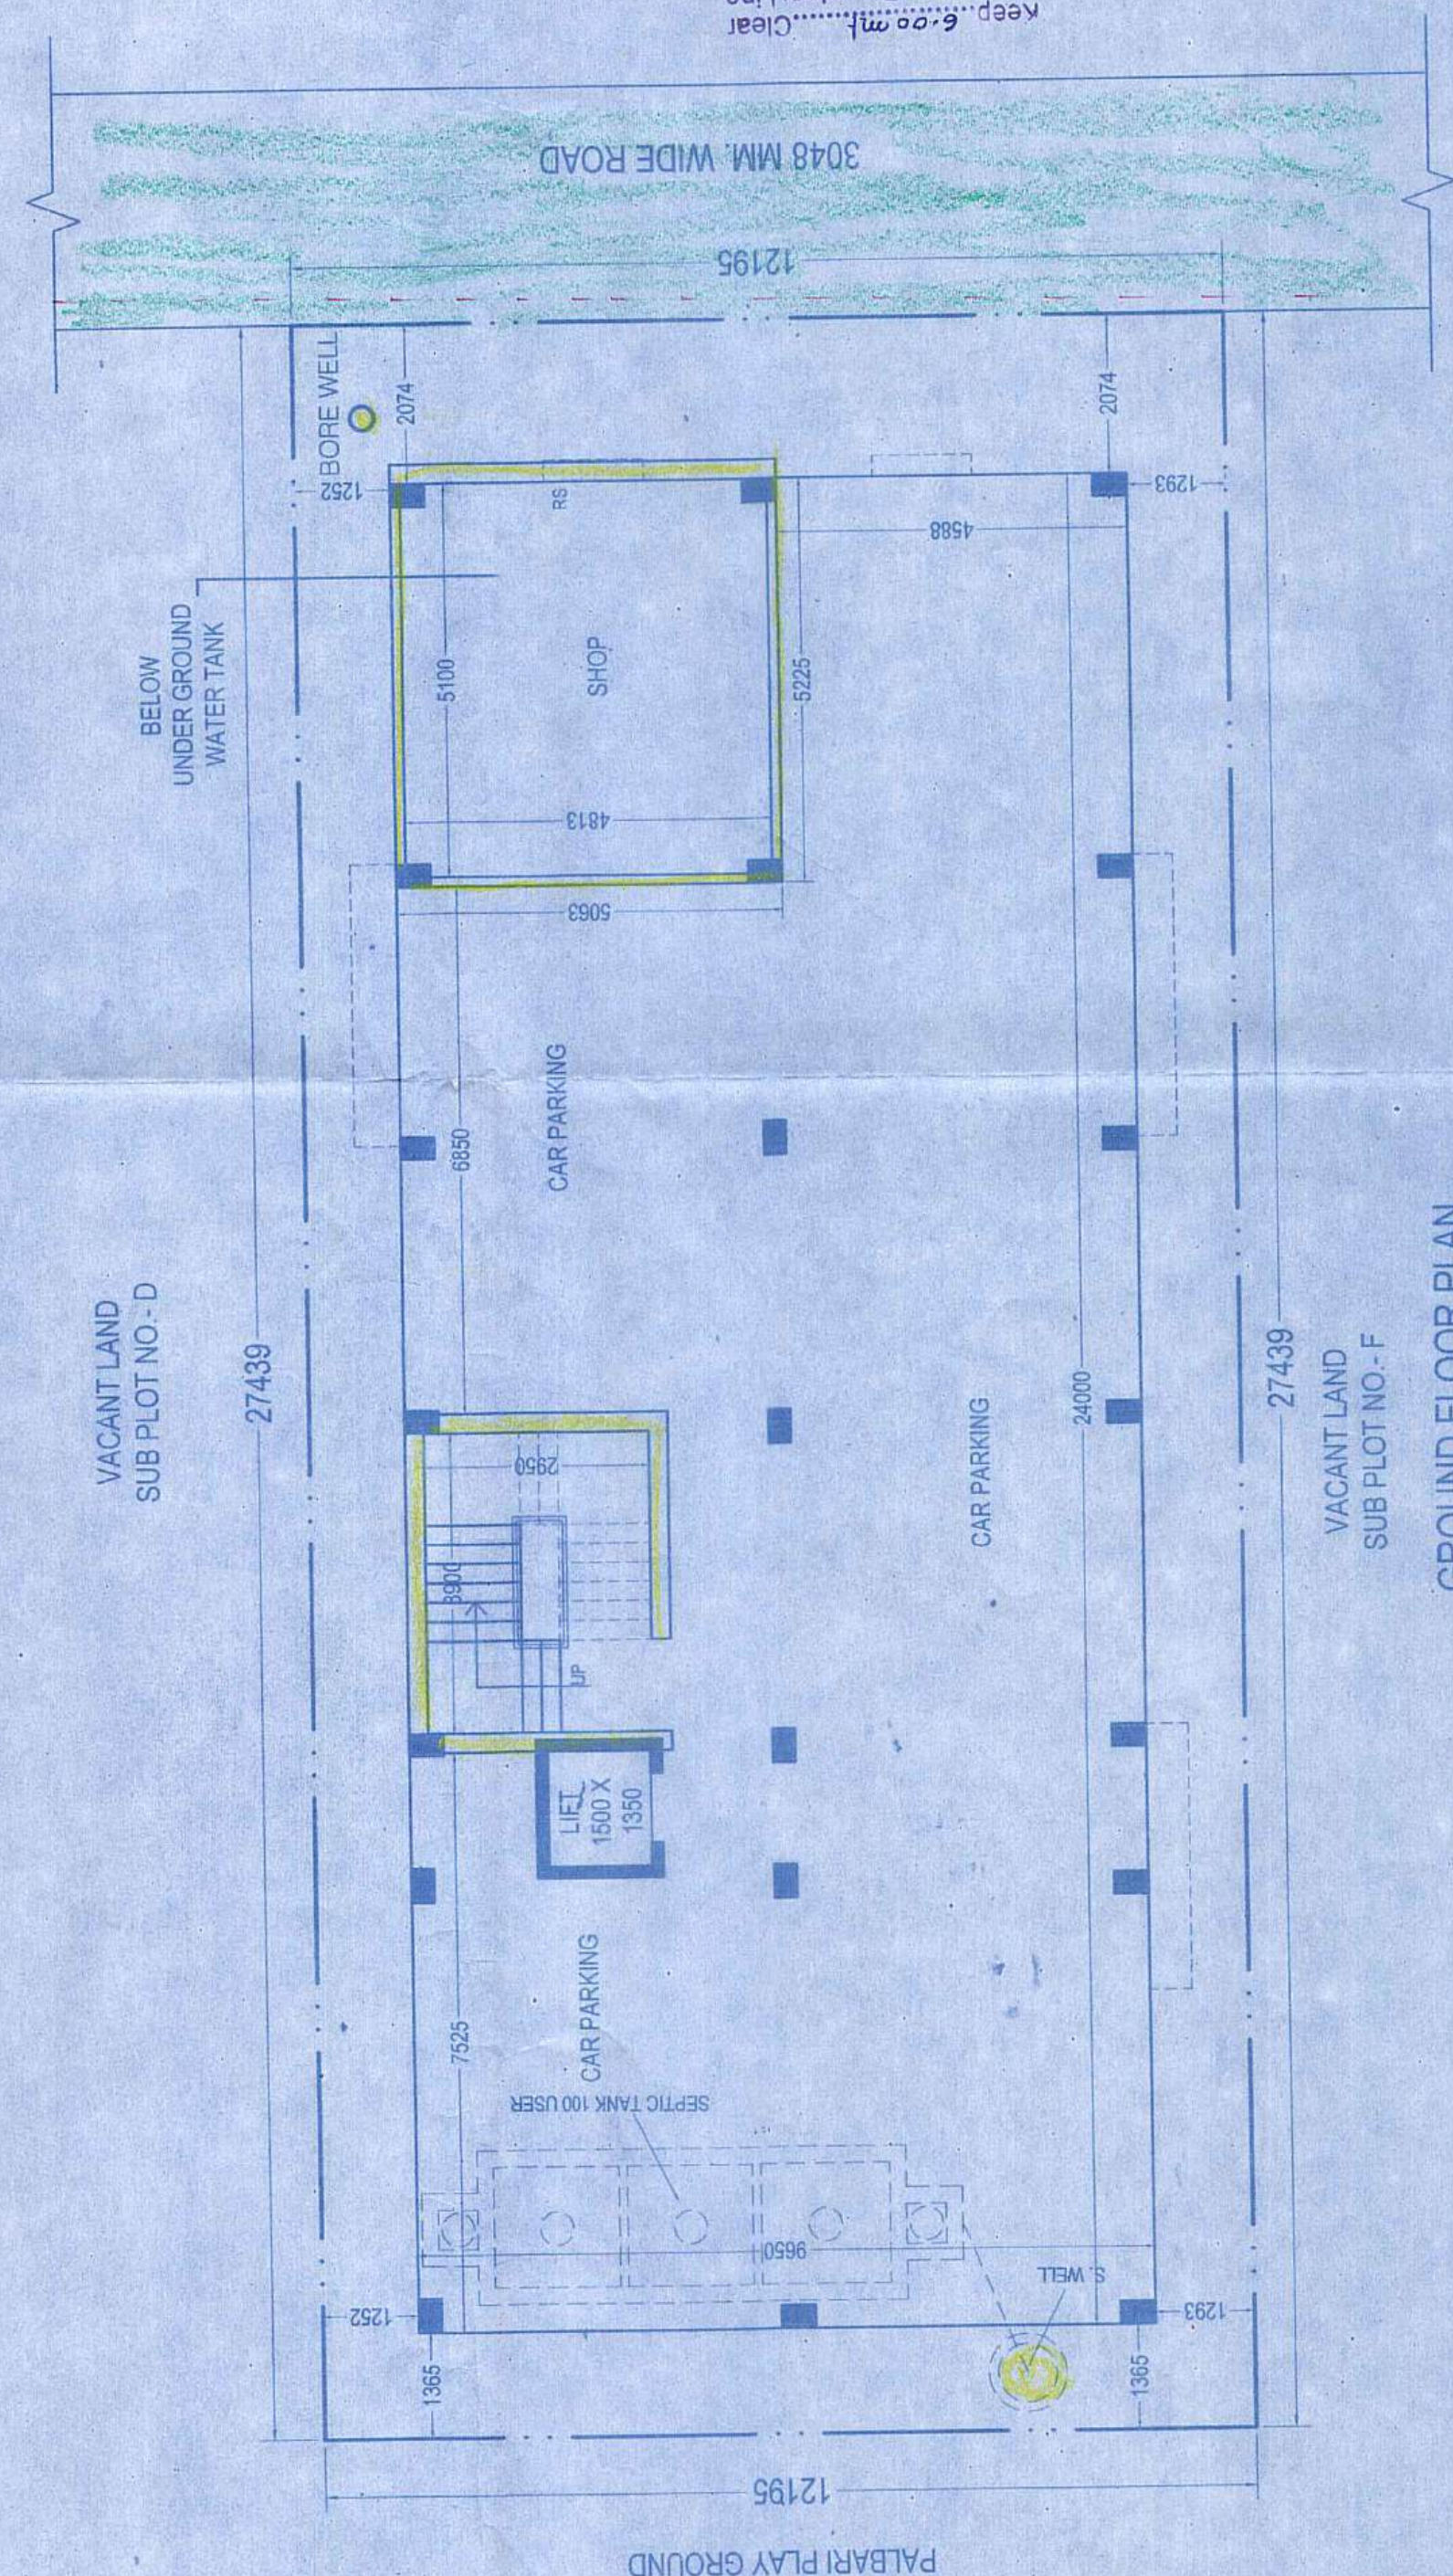

GROUND FLOOR PLAN
SANCTIONED VIDE PERMIT NO. - SWS-OBPAS/

SCALE - (1.100)

