



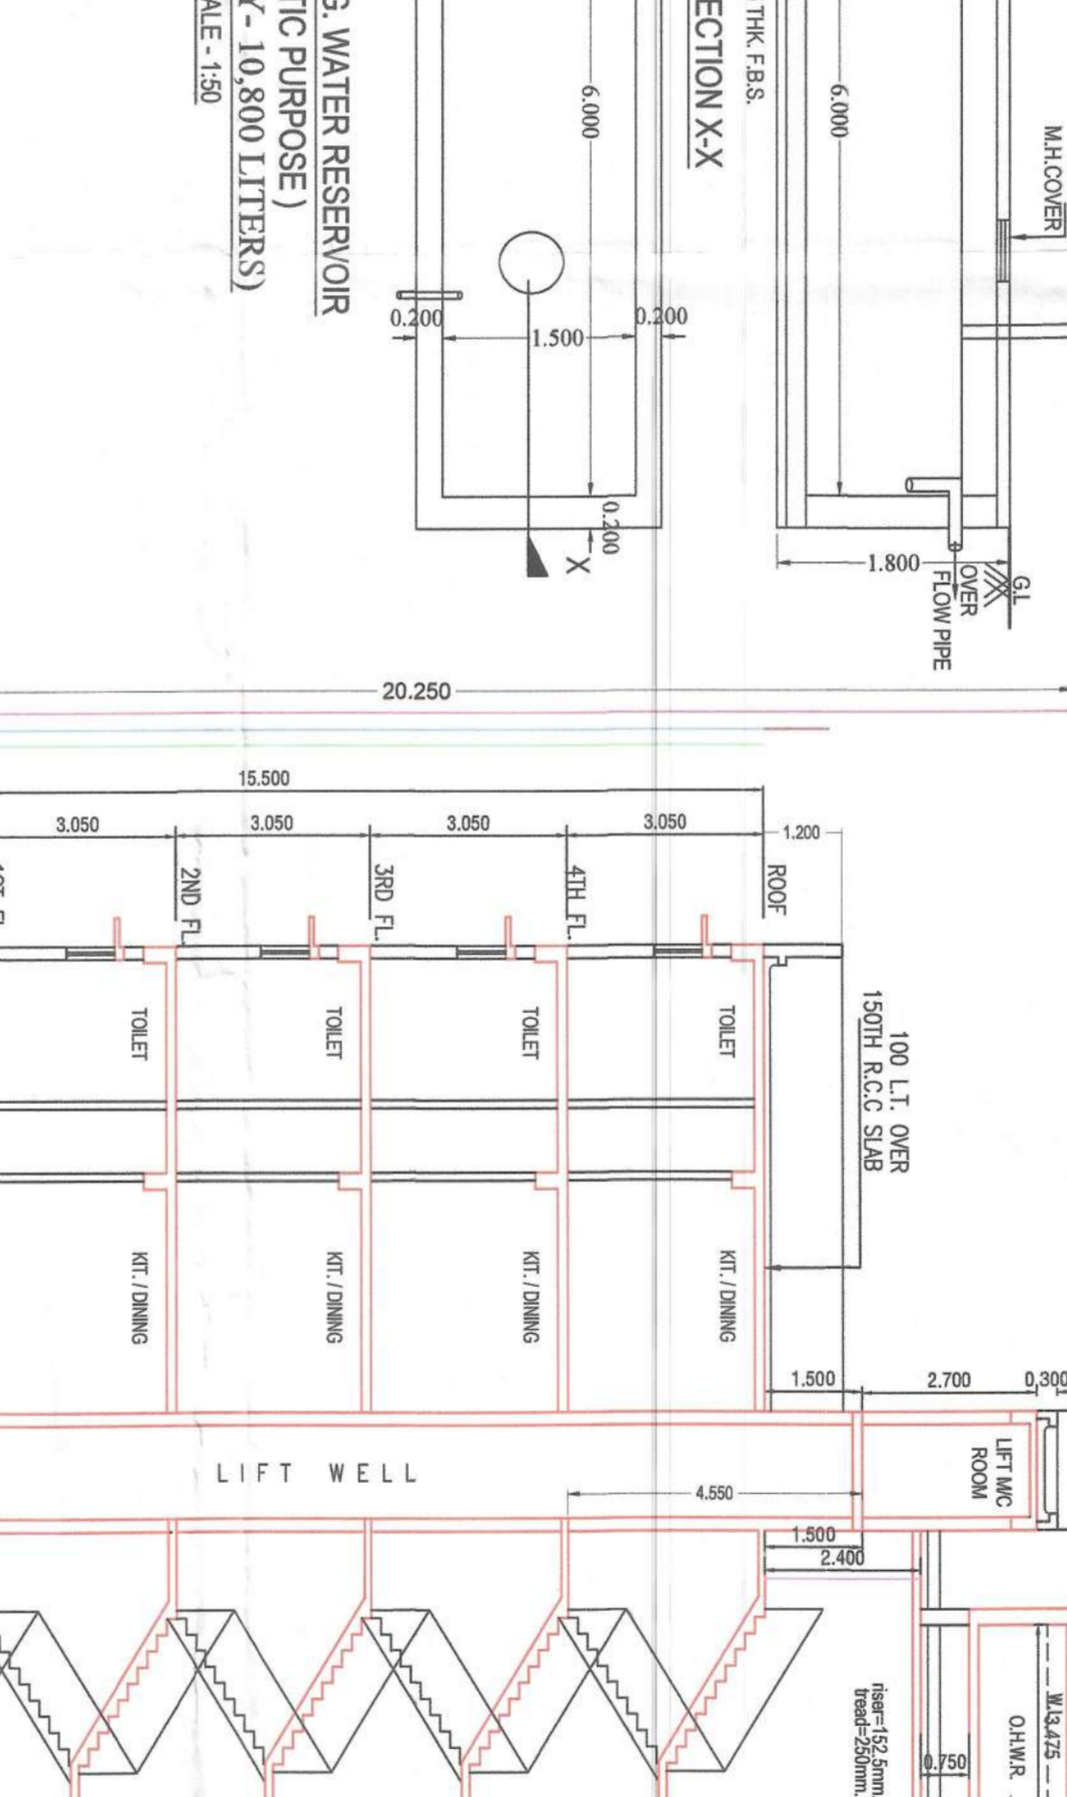




AREA OF LAND AS PER ASSESSMENT	FEMISSIBLE	SANCTIONED	REVISED
1500.00 SQ.M	1500.00 SQ.M	1500.00 SQ.M	1500.00 SQ.M
AREA OF LAND HELD FOR ROAD WIDENING	646.891 SQ.M	646.891 SQ.M	646.891 SQ.M
NET LAND AREA	853.109 SQ.M	853.109 SQ.M	853.109 SQ.M
GROUND COVER	267.29 SQ.M	267.29 SQ.M	267.29 SQ.M
F.A.I.R.	2.00	1.92	1.92
BUILDING HEIGHT	15.5 M	15.5 M	15.5 M
PROVIDED SERVICE AREA	40.53 SQ.M	40.53 SQ.M	40.53 SQ.M

MARK	SIZE	MARK	SIZE
W1	1.500X1.350	D	1.200X1.100
W2	1.200X1.350	D1	1.050 X 2.100
W3	0.900X1.150	D2	0.900 X 2.100
W4	0.600X0.750	D3	0.750X2.100
W2A	1.000X1.350	S/D	2.100X2.100

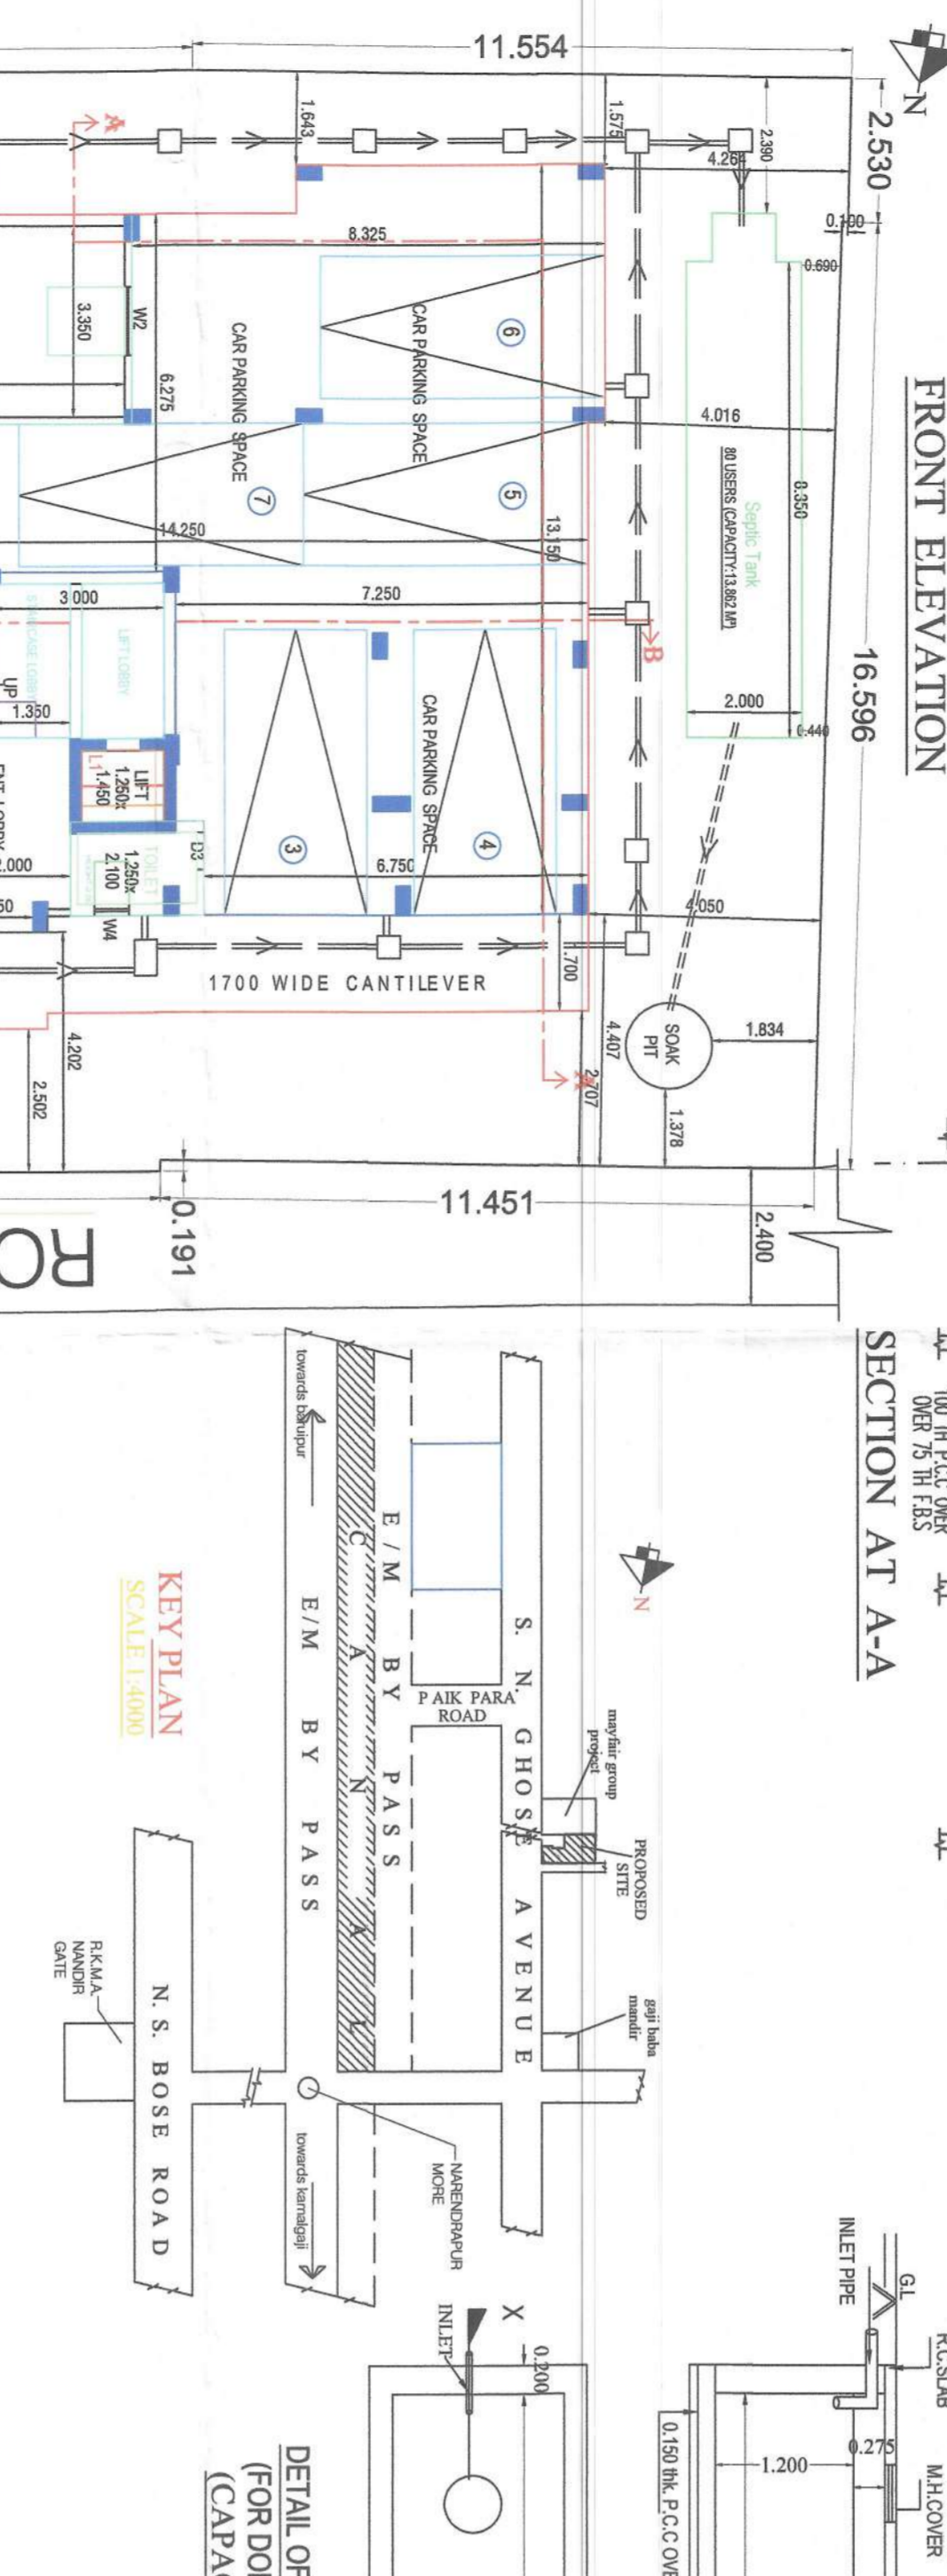


MARK	SIZE	MARK	SIZE
W1	1.500X1.350	D	1.200X1.100
W2	1.200X1.350	D1	1.050 X 2.100
W3	0.900X1.150	D2	0.900 X 2.100
W4	0.600X0.750	D3	0.750X2.100
W2A	1.000X1.350	S/D	2.100X2.100

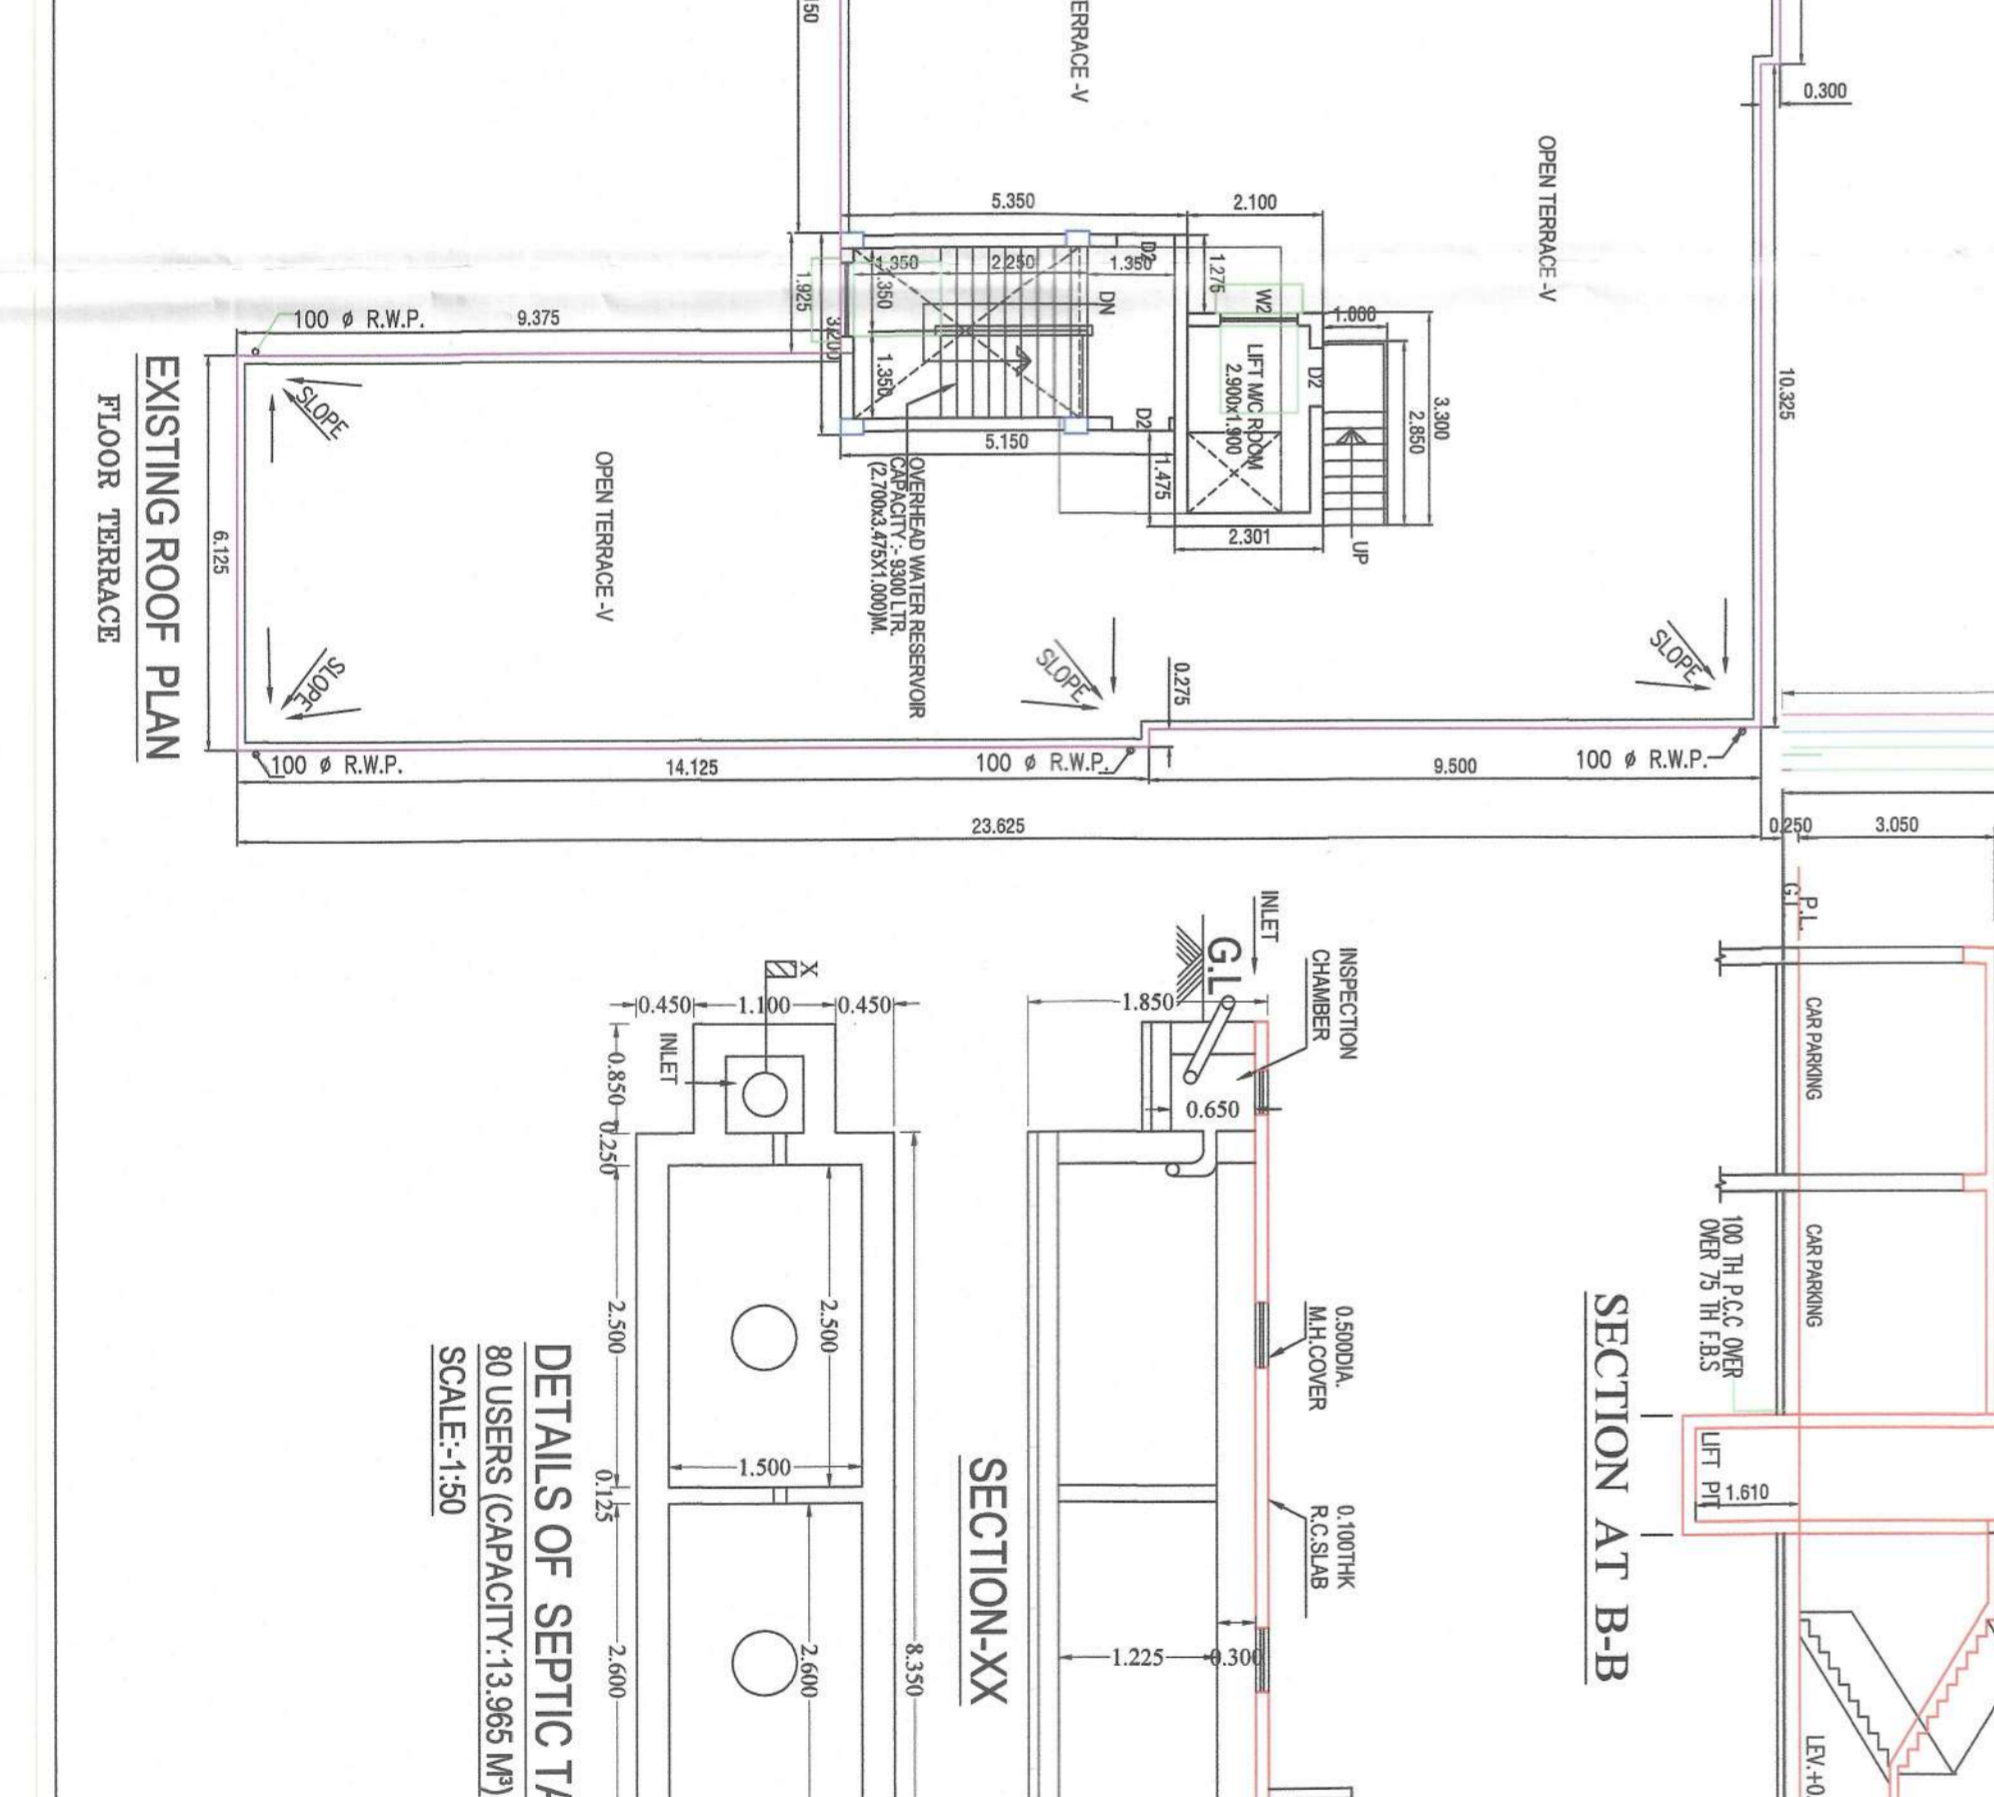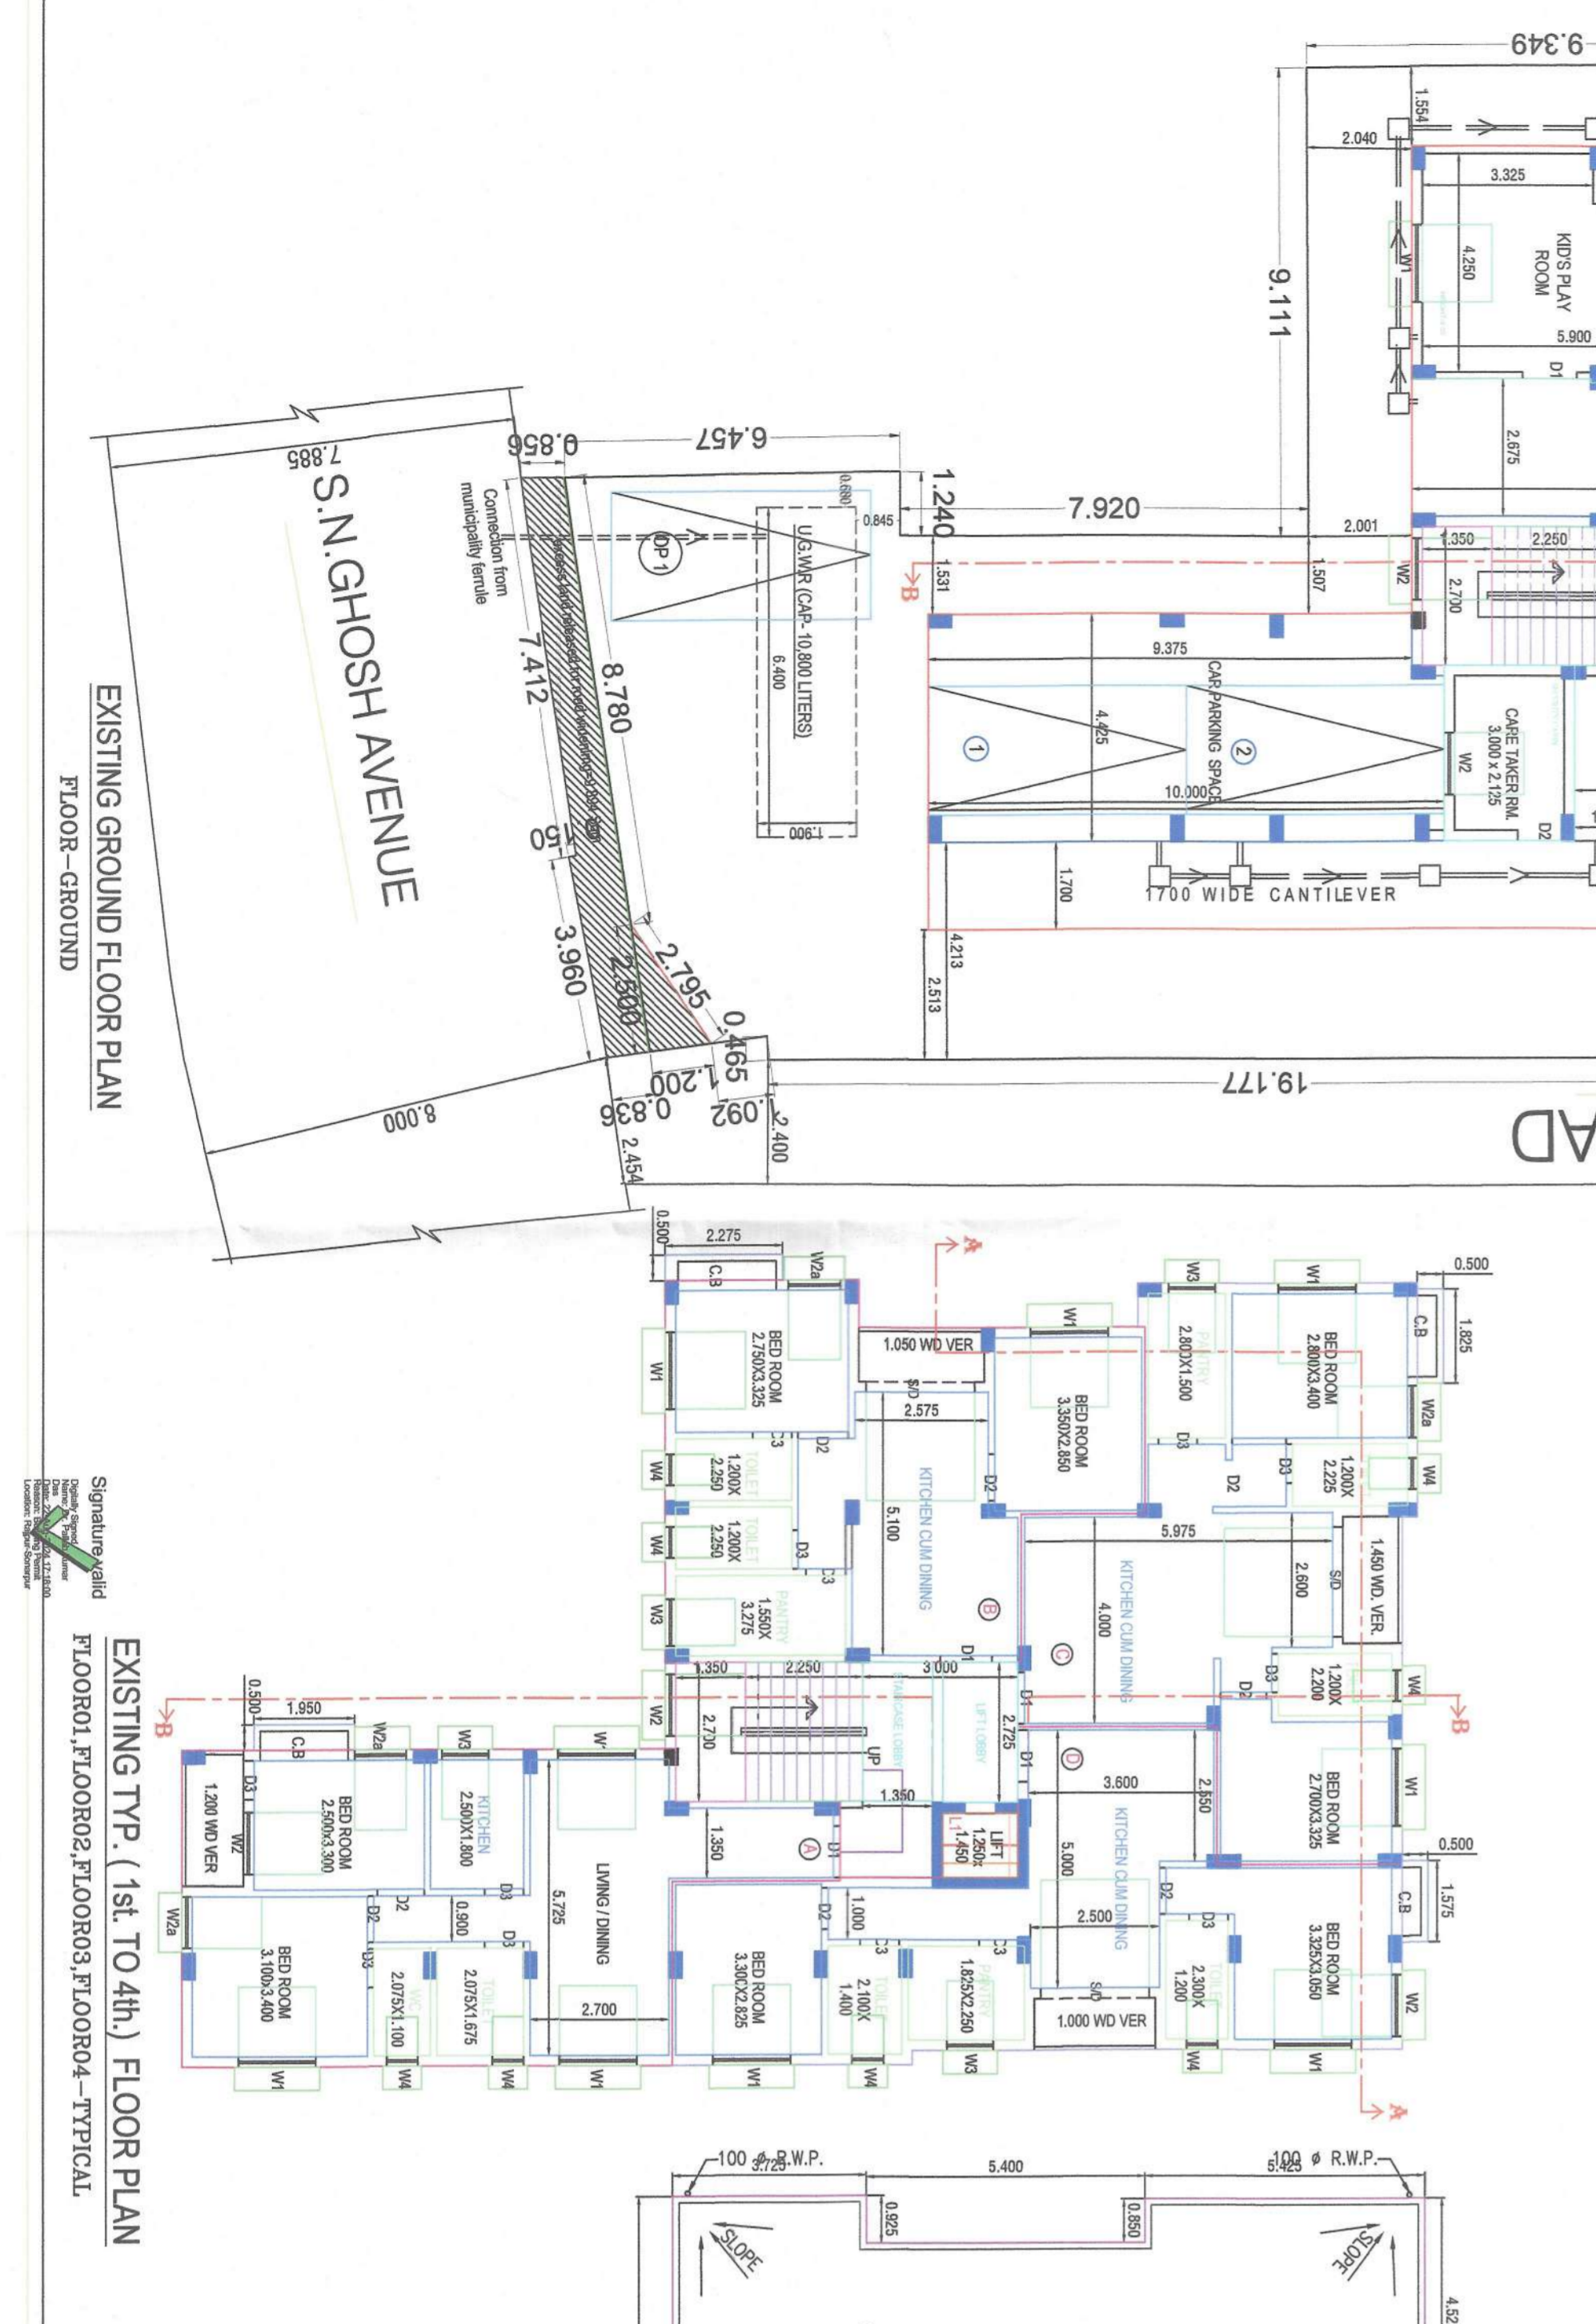

DECLARATION OF E.B.A.
 WE DO HEREBY CERTIFY THAT THE FOUNDATION AND SUPER STRUCTURE OF THE BUILDING PROPOSED FOR CONSTRUCTION AT HOLDING NO. 768 S.N.GHOSH AVENUE, MOITZA - ELACHI, R.S. KHATTIAN NO. 619 & L.R. 2919 R.S.DAG NO. 397, L.R. DAG NO. 527, JI. NO. 70, P.S. - SONARPUR, DIST. 24 PARAGANAS (SOUTH), WARD NO. 26 UNDER RAIPUR SONARPUR MUNICIPALITY, WIDE SANCTION PLAN NO. 333/CB/26/39 DATE - 19/03/2020

PROJECT
 SAMAR DAS
 SEPARATE OWNER

DESIGNER
 SANAYATSON ASSOCIATES
 CONSULTANT PVT. LTD.

DATE
 19/03/2024




