


The image displays four architectural elevation drawings of a building, labeled North Side Elevation, East Side Elevation, South Side Elevation, and West Side Elevation. Each drawing shows a three-story building with a ground floor featuring large windows or doors, and upper floors with smaller windows. The North and South elevations show a central entrance area. The East and West elevations show a more uniform facade. Dimensions are provided for each elevation.

North Side Elevation: Shows a three-story building with a central entrance area. The ground floor has large windows/doors. The upper floors have smaller windows. Dimensions: 0.00, 2.75, 3.00, 12.200, 3.05, 1.00.

East Side Elevation: Shows a three-story building with a central entrance area. The ground floor has large windows/doors. The upper floors have smaller windows. Dimensions: 0.00, 2.75, 3.00, 12.200, 3.05, 1.00.

South Side Elevation: Shows a three-story building with a central entrance area. The ground floor has large windows/doors. The upper floors have smaller windows. Dimensions: 0.00, 2.75, 3.00, 12.200, 3.05, 1.00.

West Side Elevation: Shows a three-story building with a central entrance area. The ground floor has large windows/doors. The upper floors have smaller windows. Dimensions: 0.00, 2.75, 3.00, 12.200, 3.05, 1.00.

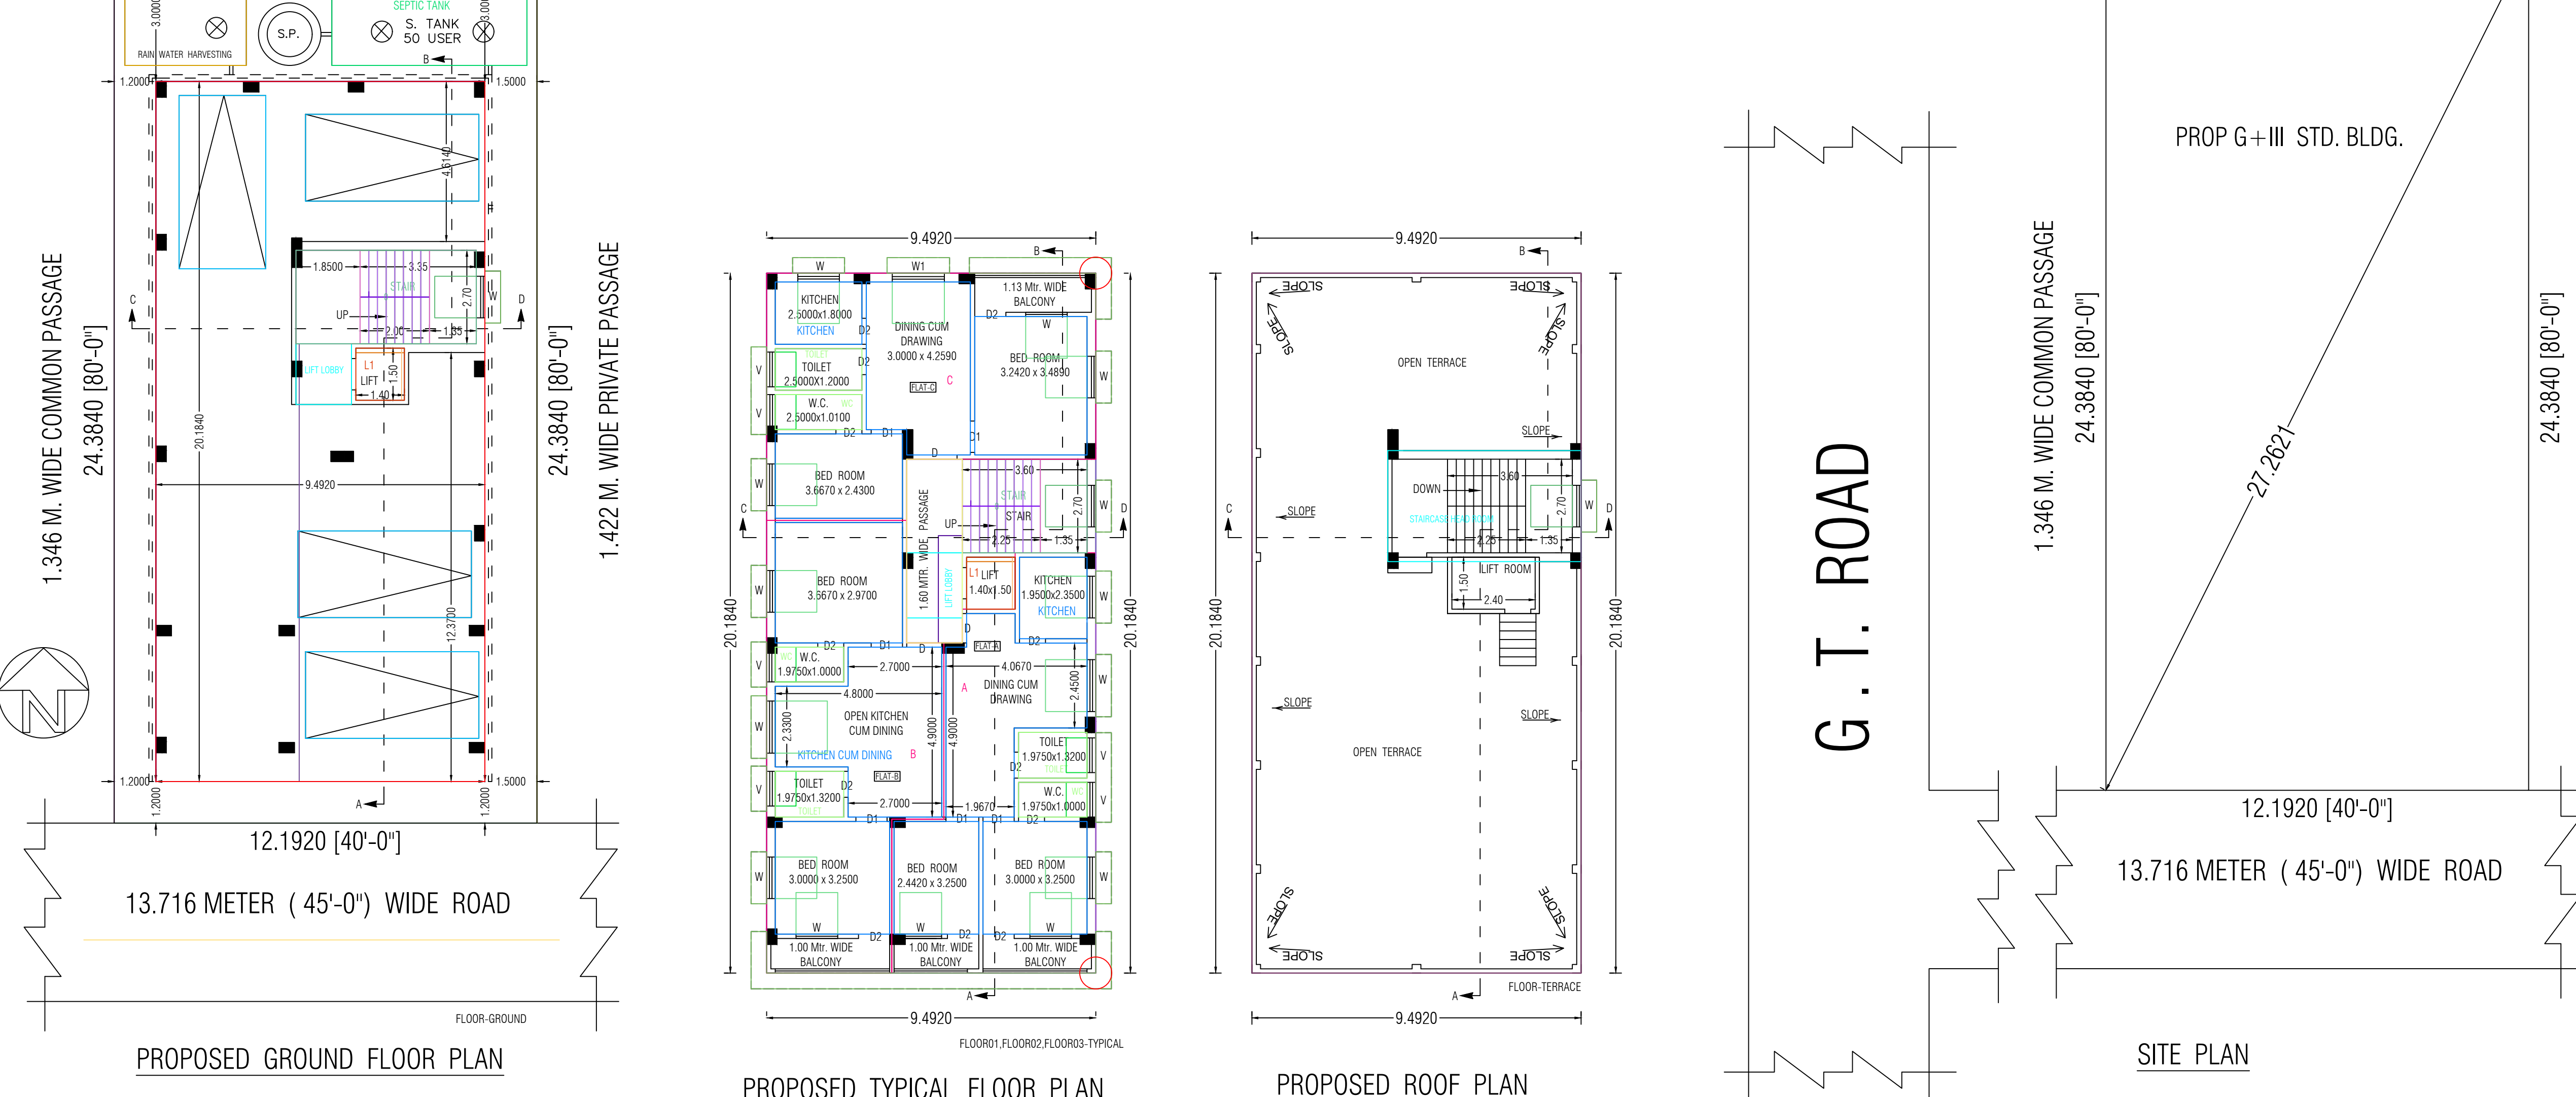

OFFICIAL USE (U.L.B.) (B.M.)

BURDWAN, DIST. - PURBA BARDHAMAN.

BUILDING OF CHANDRANATH
MONDAL & BINA GHOSH

12.1920 [40'-0"]

1.346 M. WIDE COMMON PASSAGE
24.3840 [80'-0"]

1.422 M. WIDE PRIVATE PASSAGE
24.3840 [80'-0"]

27.2621

12.1920 [40'-0"]

13.716 METER (45'-0") WIDE ROAD

PROP G+III STD. BLDG.

AREA OF LAND (AS PER FIELD) = 297.29 SQM.
AREA OF LAND (AS PER DEED) = 334.5724 SQM.
AREA OF LAND (AS PER PORCHA) = 323.8661 SQM.
NATURE OF LAND = BASTU

