

KOLKATA MUNICIPAL CORPORATION
BUILDING DEPT.
APPROVED UNDER (2) & (2) G.
C.M.C. BUILDING RULES 1980
B.P. No. 53, D. No. 12, 2-25
Assistant Engineer
Ex. Engr. (Civil)
Br. No. 52

Part-A

- Assess No-31/18-01/0284









L.B.S. CERTIFICATE



GAUTAM KUMAR MONDAL
L. B. S. No. 1013, Class-I
(GAUTAM KUMAR MONDAL)
L.B.S. No. 1013 (I)

Structural Certificate

I hereby certify that the structure of building on premises no-28, Anandapur, Ward No-105, is in accordance with the sanctioned Building Plan No-2022/20395 dt. 01/12/22 along with some deviation which is within permissible limit of Building Rules 2008. This work had been completed in accordance with the sanctioned plan and to my satisfaction. The workmanship and all materials (Type and Grade) used strictly in accordance with general and details specification. 

GAUTAM KR MONDAL
L.B.S. No. 1013, Class-I
(GAUTAM KR MONDAL)
L.B.S. No. 1013 (I)

DECLARATION OF GEO-TECHNICAL ENGINEER

Undersigned has inspected the site and carried out Soil Investigation. It is certified that the existing S.O. of the site is able to carry the load coming from the proposed construction and the foundation system proposed herein is safe & suitable in all respects. The soil investigation report is attached herewith for reference.

GAUTAM KR MONDAL
L.B.S. No. 1013, Class-I
(GAUTAM KR MONDAL)
L.B.S. No. 1013 (I)







Owner Declaration

I do hereby declare that I am responsible for the construction of the building. I have read the sanctioned Building Plan No-2022/20395 dt. 01/12/22 and I am satisfied with the same. I am aware of the provisions of the Building Rules 2008 and I am bound to follow the same.

SHYAM MAHA
Proprietor of Pula Construction


REGULARISATION U/R 26(2a) & (2b) OF B.R.-2009 G.H.II STORED (H-12,450 M) RESIDENTIAL BUILDING PLAN AT PREMISES NO-28, ANANDAPUR, WARD NO-108, BOROUGH XII, U.S. 393A OF K.M.C. BUILDING ACT 1980 AND COMPLYING K.M.C. BUILDING RULE 2009 VIDE AT R.S. DAG NO. - 233/364, K.S. KHATAN NO. - 209, J.L. NO. - 12, MOUZA - MADURDAHA, P.S. - ANANDAPUR, DISTRICT - SOUTH 24 PARGANAS, KOLKATA - 700107.

VIDE BUILDING PERMIT NO-2022/20395 DT-01/12/22

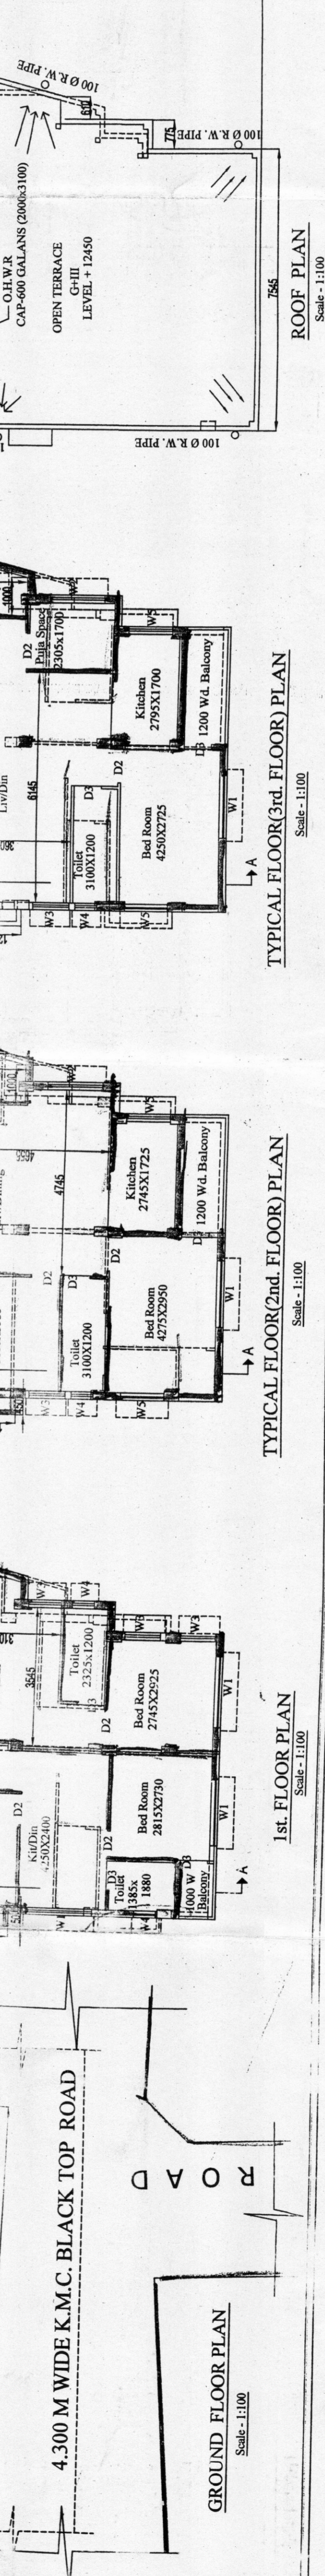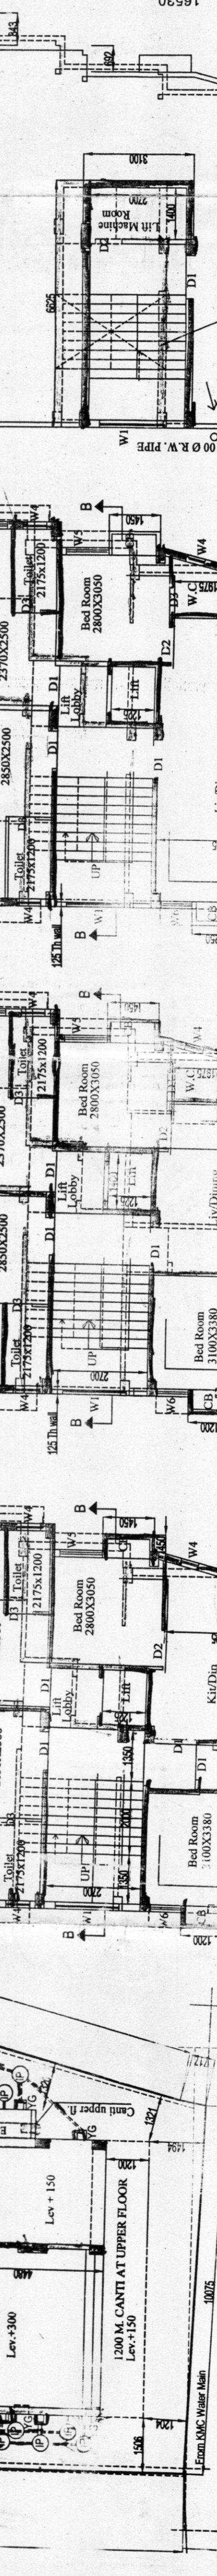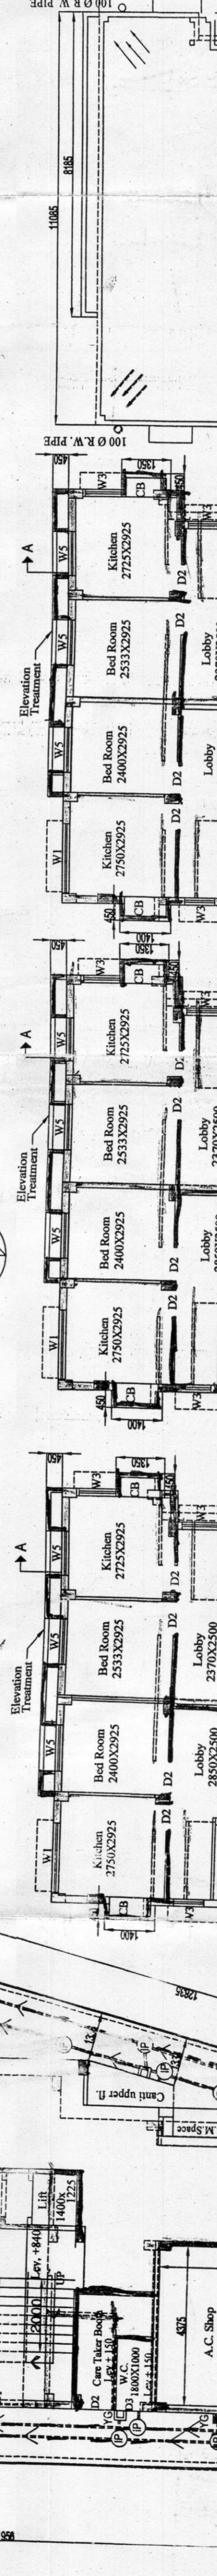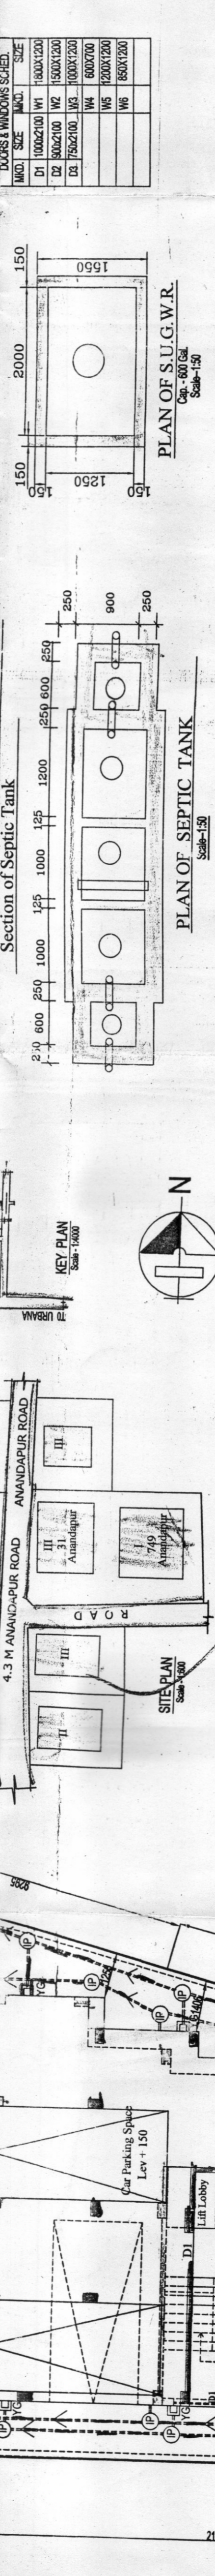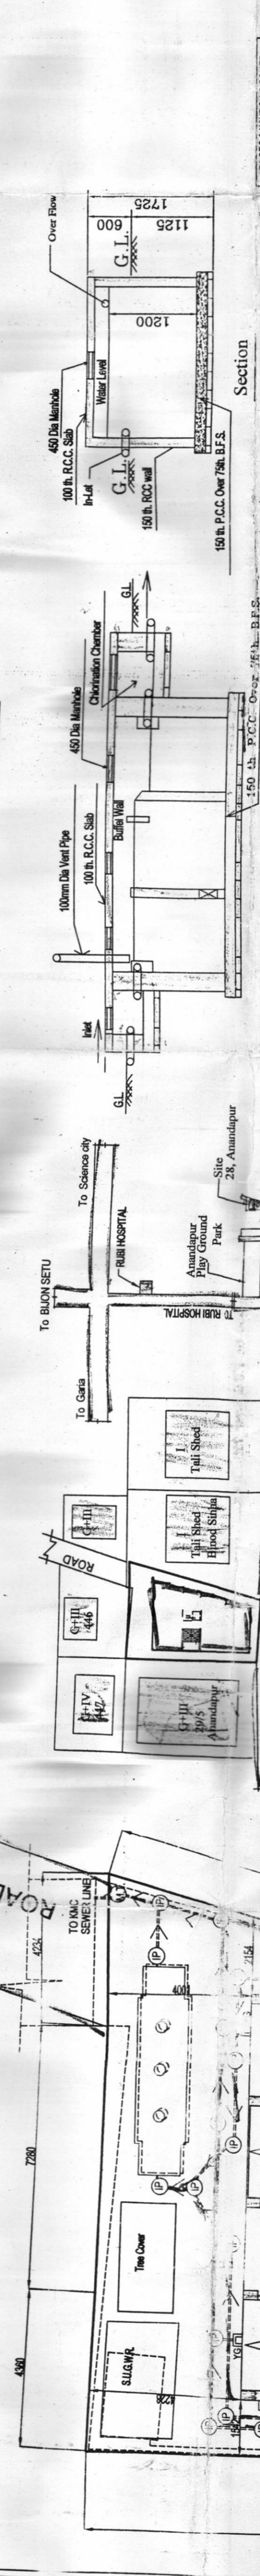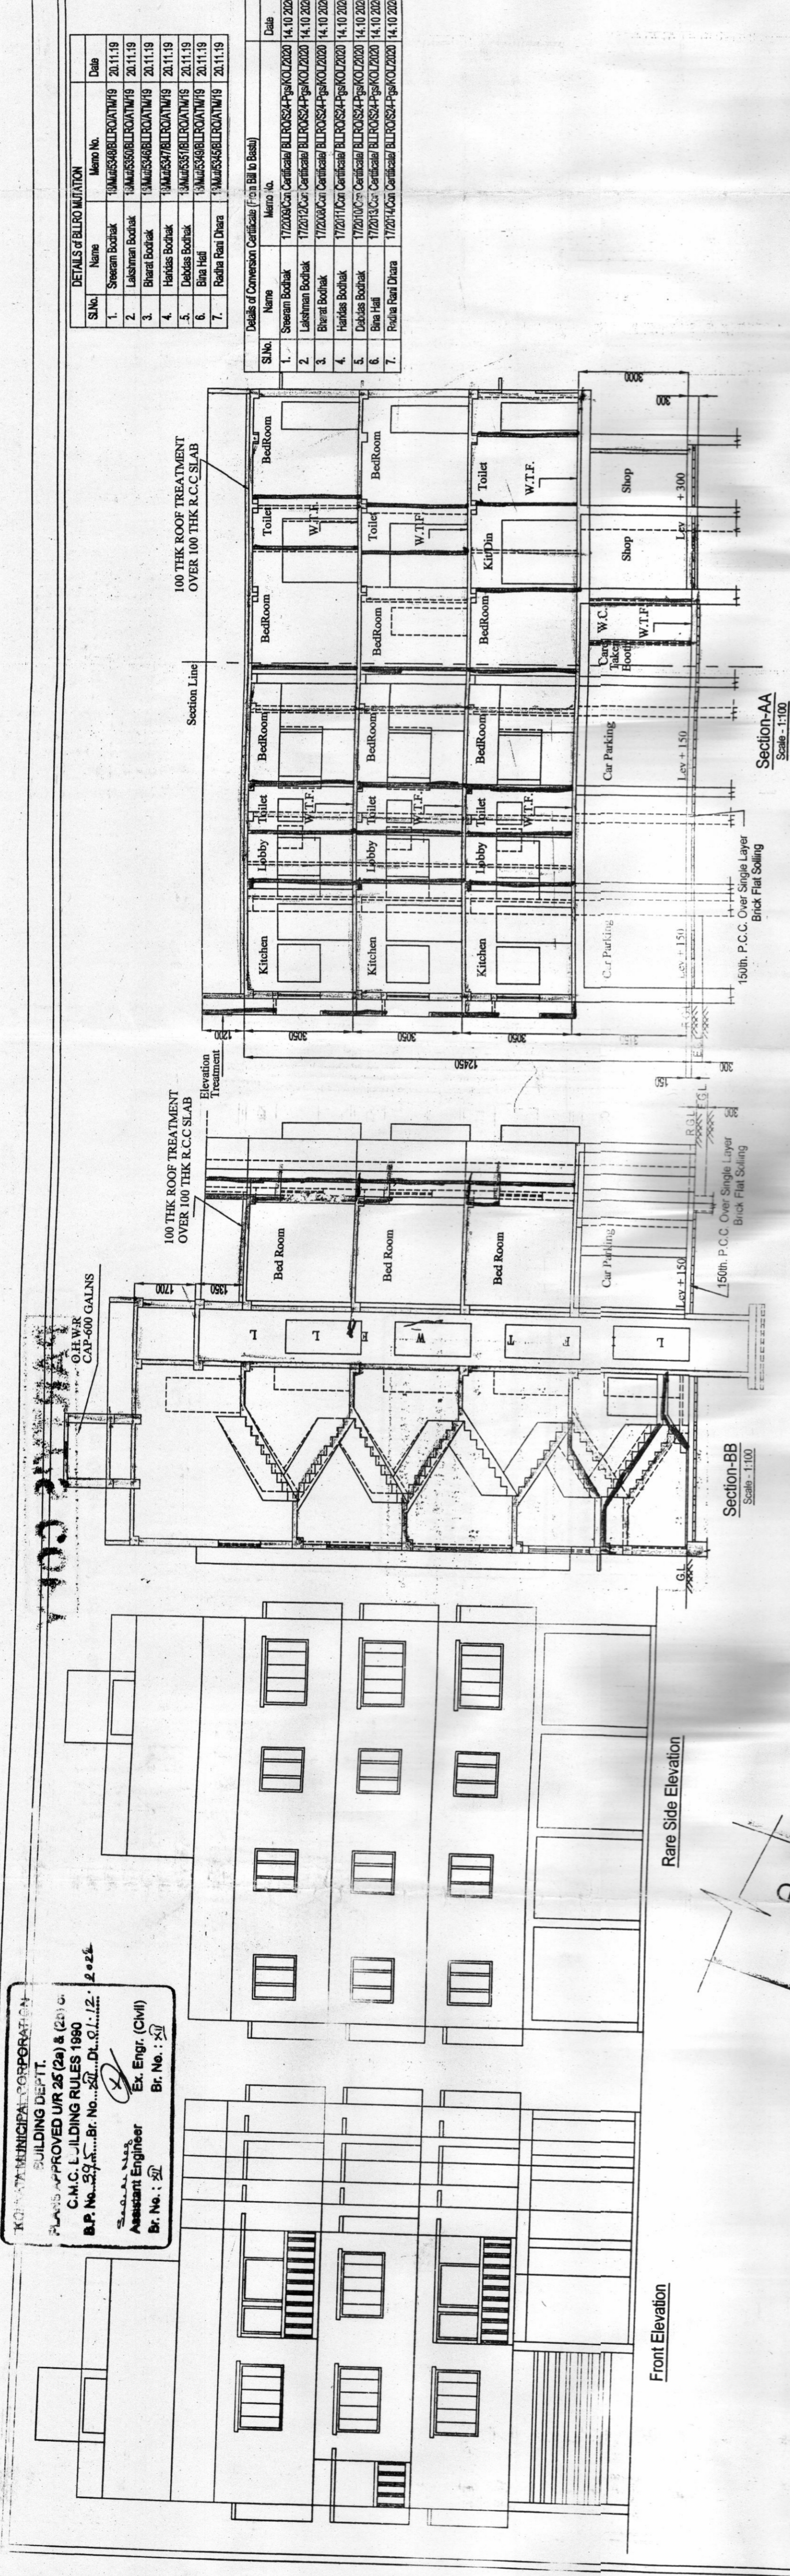


PARTY'S COPY

Approved by E.E @/Bldg/Br-27. Dt-05-06-2025

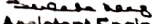KOLKATA MUNICIPAL CORPORATION
BUILDING DEPTT.
PLANS APPROVED U/R 25 (2a) & (2b) of
C.M.C. BUILDING RULES 1990
B.P. No. 395 Br. No. 27 Dt. 01/12/2021

Assistant Engineer Ex. Engr. (Civil)
Br. No. : 27 Br. No. : 27

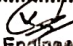S.L - 38/XII/2025-2026

This Plan is To Be Treated As Part
And Parcel And Contiguous To
B. S. Plan No. 2022/20395
Dated 01/12/2022

Ex. Engineer (C-B)
Br. No. :- 27

