


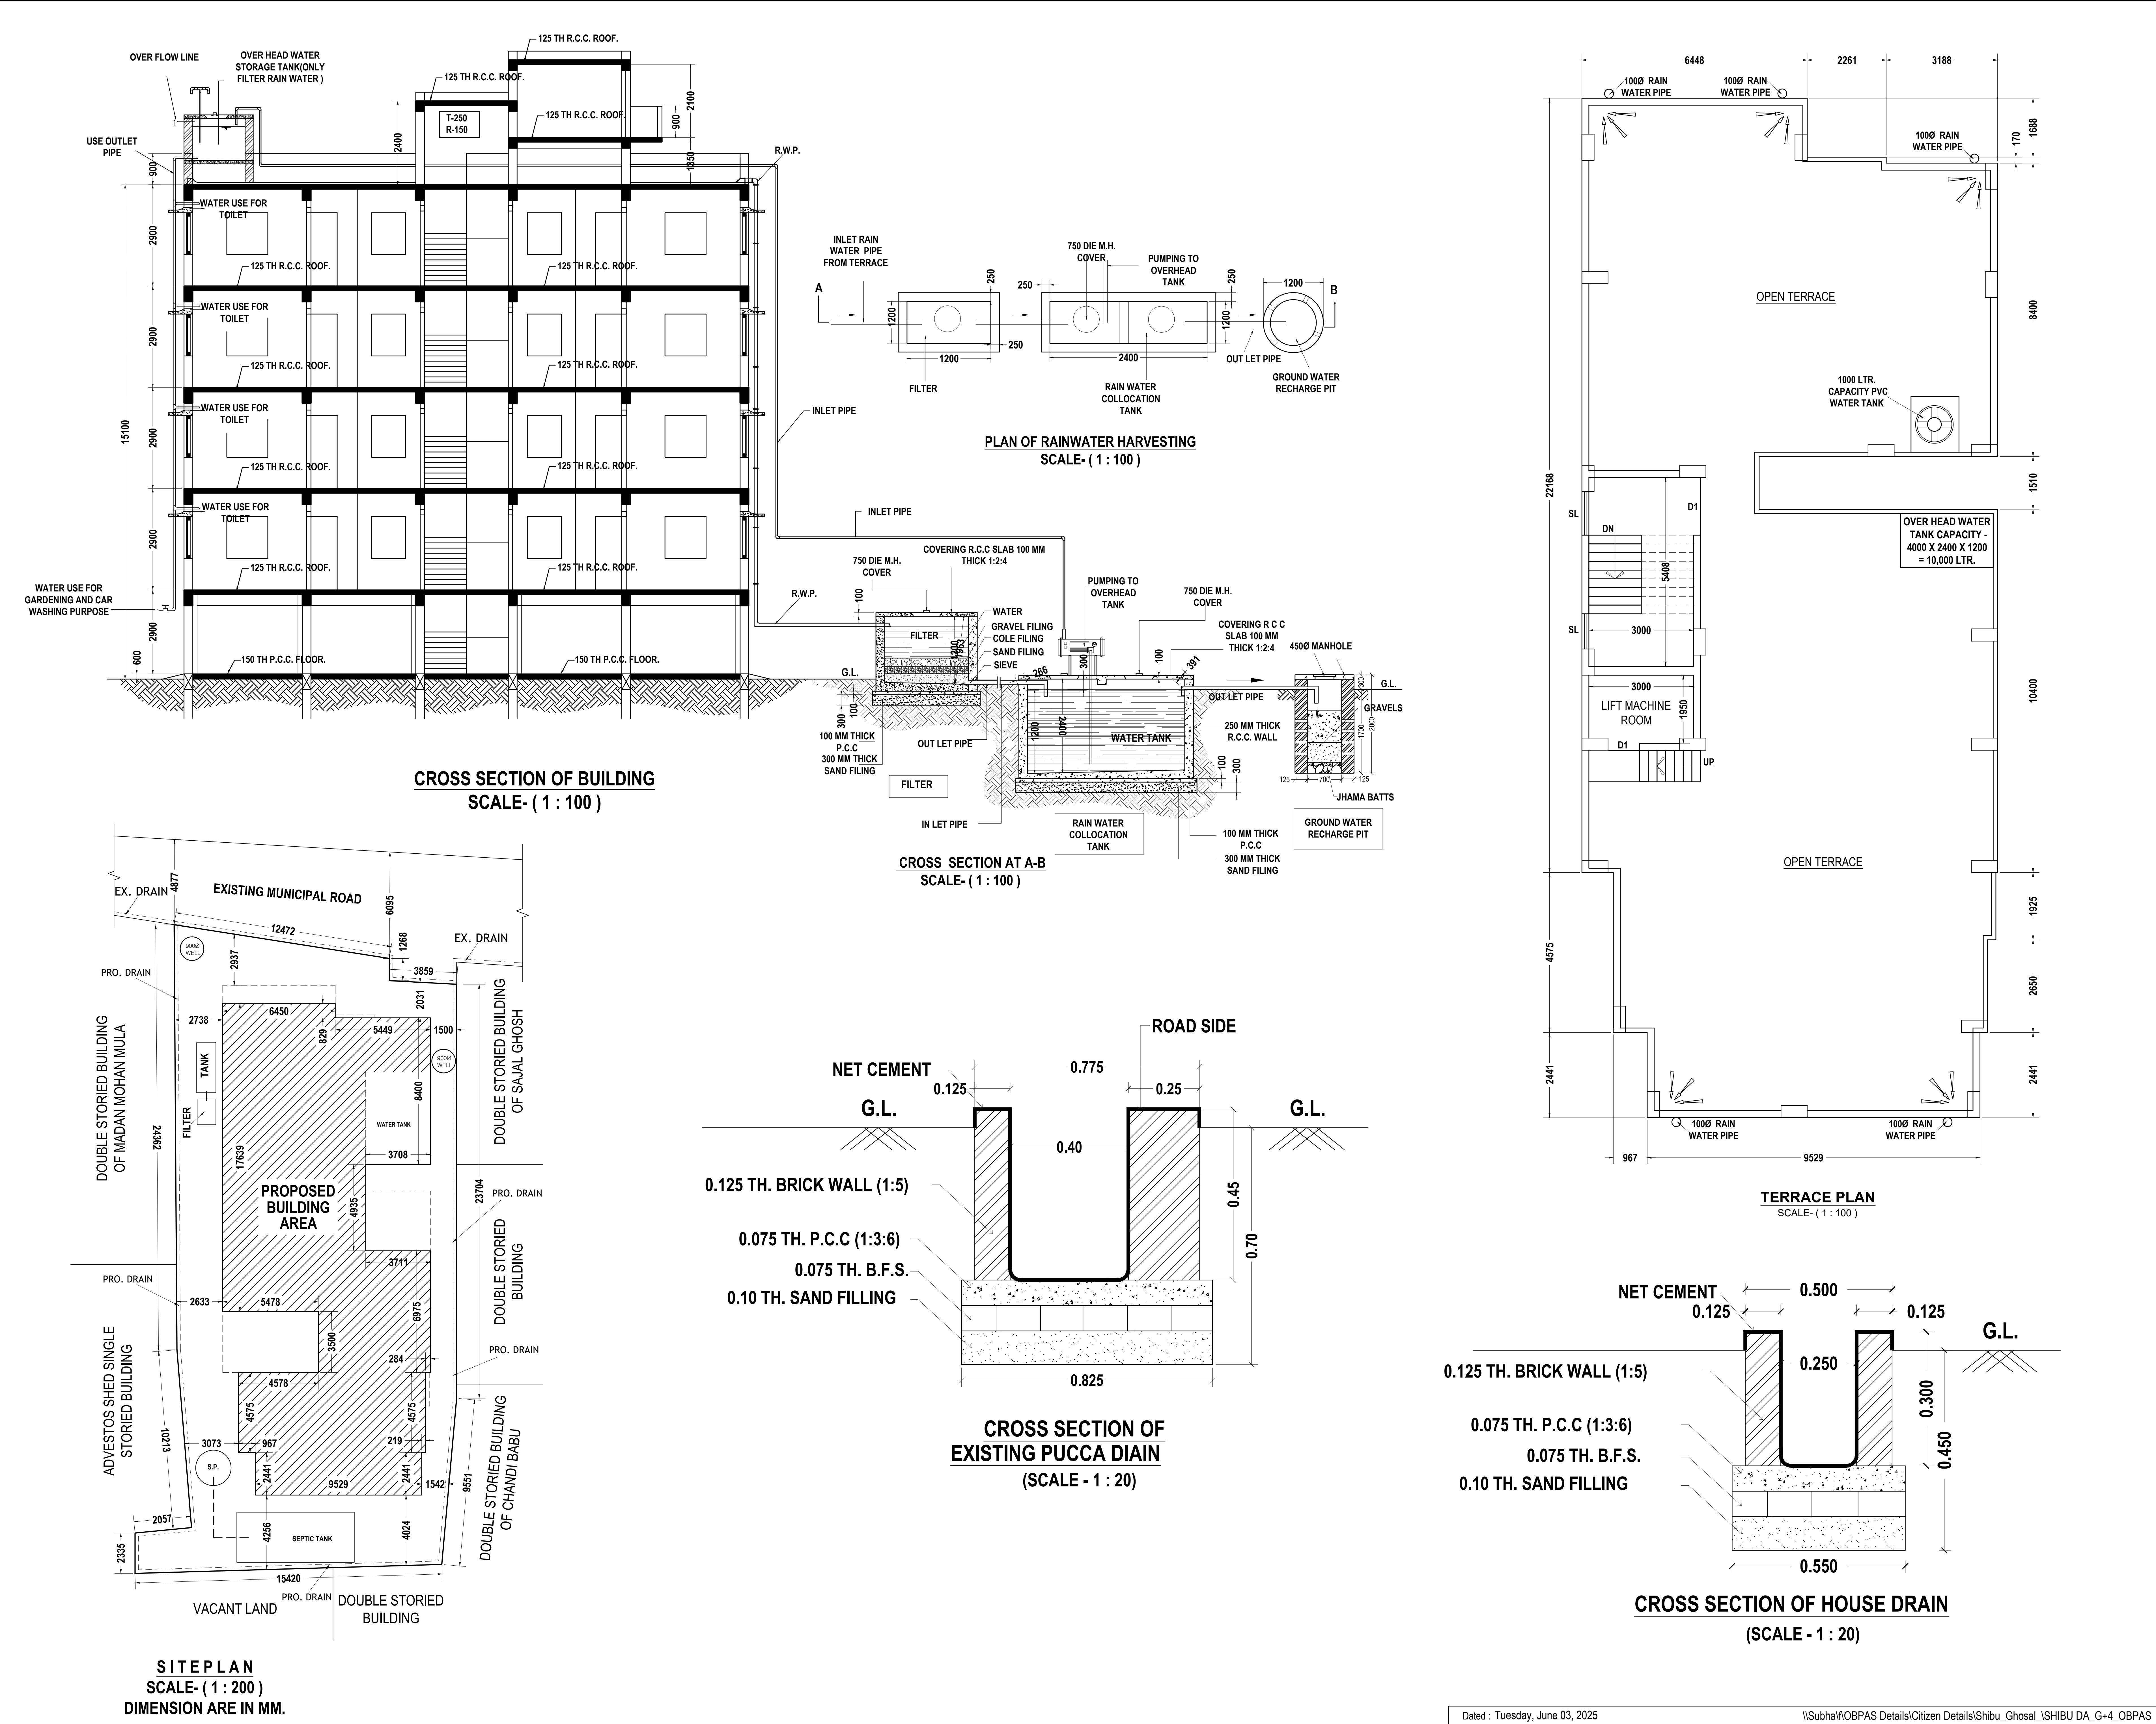

TITLE :
THE PLAN SHOWING FOR WATER SUPPLY & DRAINAGE AND THE CONSTRUCTION OF PROPOSED TOP RAIN WATER HARVESTING SYSTEM FOR PROPOSED G+4 APARTMENT BUILDING OF SRI KALYAN KUMAR DHARA, S/O.- LATE SHYAM CHARAN DHARA, 2) SRI BIJOY KUMAR DAS, S/O.- LATE PURNA CHANDRA DAS, 3) SRI ABHIJIT MAJUMDAR, S/O.- LATE KALIPADA MAJUMDAR, AT MOUZA:- HABIBPUR, J.L. NO.- 188, IN R.S. PLOT NO.- 436 (PART), L.R. PLOT NO.- 1257 & 1258 (PART), HOLDING NO.- 1766 , WARD NO.- 01 , STREET .- HABIBPUR , P.S.- MIDNAPORE, DIST.- PASCHIM MEDINIPUR, UNDER MIDNAPORE MUNICIPALITY.

LEGAL EXECUTORS, ADMINISTRATOR & ASSIGNS IN FAVOUR OF 'M/S RAJESHWARI DEVELOPER' PROP. 1) SRI SHIBU GHOSHAL, S/O.- SRI SWAPAN GHOSHAL, 2) SMT APARNA GHOSHAL, W/O.- SRI SHIBU GHOSHAL, OF TALKUI, P.O.- ABASH, P.S.- KOTWALI, PIN.- 721102, DIST.- PASCHIM MEDINIPUR.

REFERENCE	
PLOT LINE	
EX.DRAIN	
PROP. DRAIN	
EXI. ROAD	
WATER SUPPLY LINE	
DRAINAGE & SEWERAGE WORK	
ELECTRIC POST	
WATER TAP	

NOTE:-

ALL DIMENSION ARE IN MM.

WATER TO BE SUPPLIED IN TO THE HOUSE FROM WELL THROUGH OVER HEAD TANK BY 1 HP Z-PUMP.

ER. SIDDHARTHA SAHOO,
B.Tech Civil Engineer, LBS CLASS-I,
MIDNAPORE MUNICIPALITY, REG. NO.- MID/LBS-I/02/23,
Mob.-9775576601, Land Line.- 03222-355241

Dated : Tuesday, June 03, 2025

\\Subhat\OBPAS Details\Citizen Details\Shibu_Ghosal_\\SHIBU DA_G+4_OBPAS