


BLOCK - 1
WING-A

BLOCK - 1
WING-B

BLOCK - 1
WING-C

SECTION-AA
SCALE-1:150

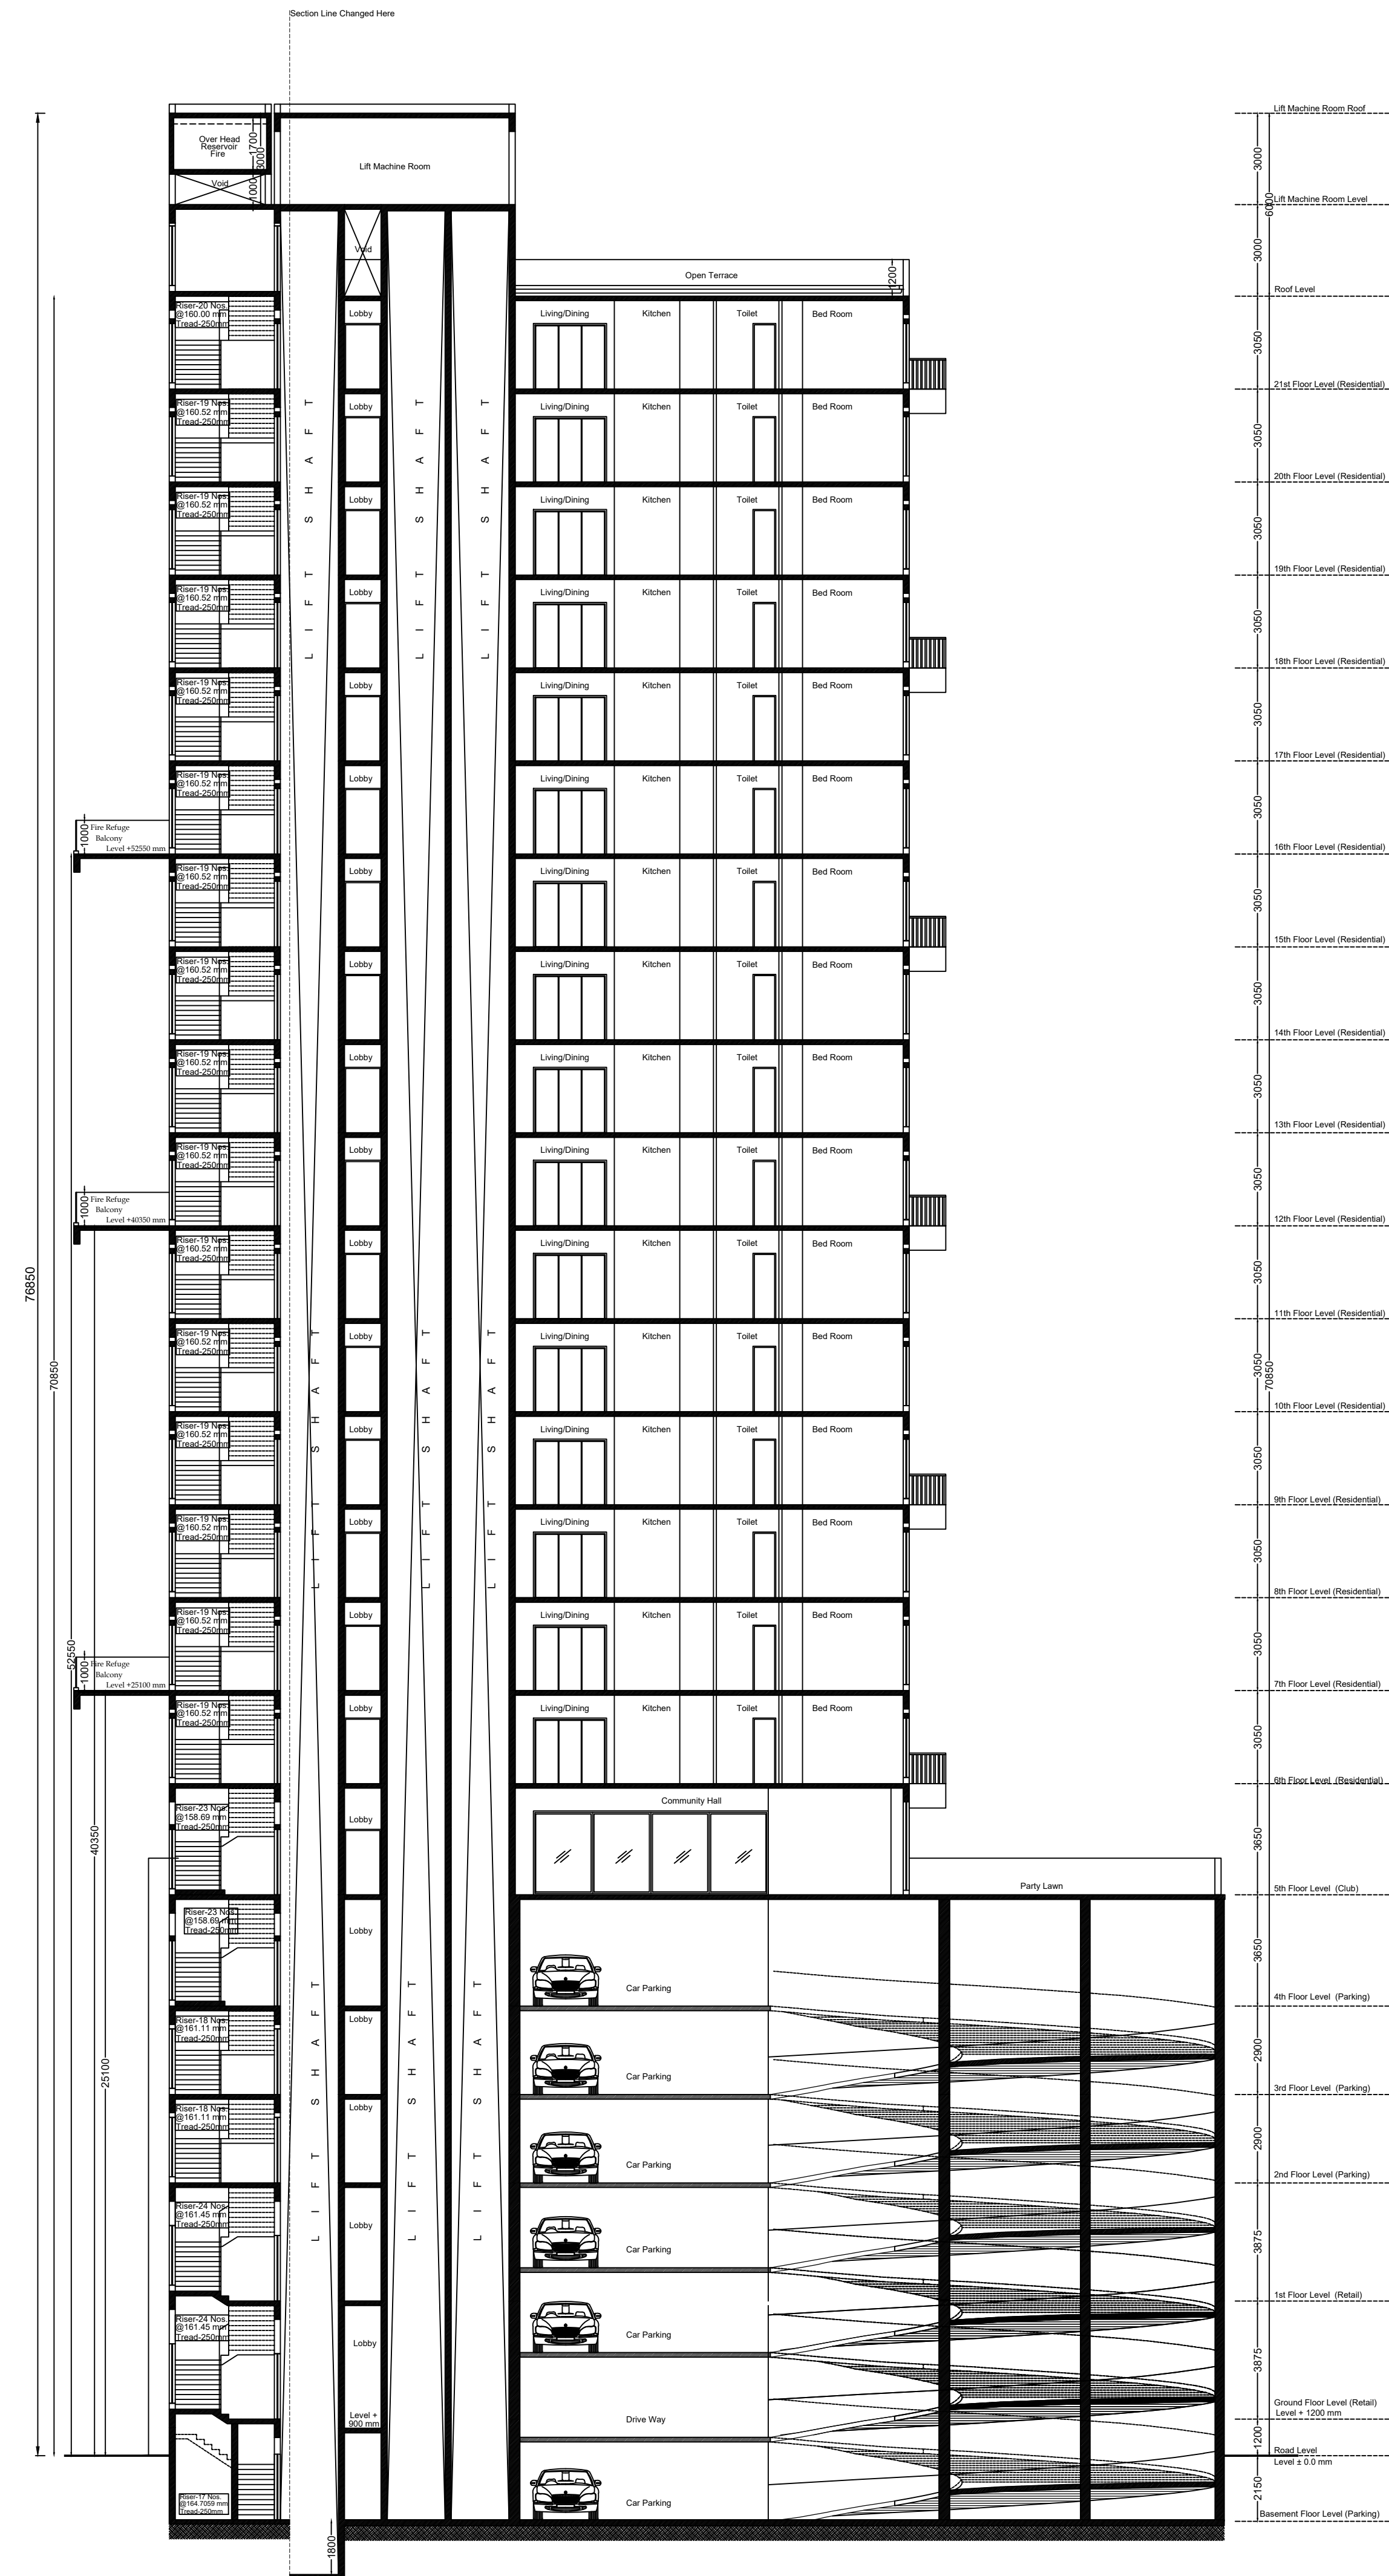

BLOCK - 1
WING-B

SECTION-CC
SCALE-1:150

THIS PLAN PROPOSAL HAS BEEN APPROVED AS PER RESOLUTION OF MBC MEETING NO. 632 DT. 28.02.2024 VIDE ITEM NO. 323/23-24.		Certificate Of Owner		Certificate Of Structural Stability		Certificate Of Building Plan		PROJECT:	
PLAN CASE NO. :- 2023010114	DATE :- 19/05/2025	I Do Here By Declare With Full Responsibility That, I Shall Engage Architect And E.s.e And I Shall Follow The Instruction Of Architect And E.s.e During Construction Of The Building (As Per Plan), K.m.c. Authority Will Not Be Responsible For Structural Stability Of The Building And Adjoining Structure.if Any Submitted Documents Are Fake, The K.m.c. Authority May Revoke The Sanction Plan At Any Stage. The Construction Of U.g.w.r/ Will Be Taken Under The Guidance Of Architect And E.s.e Before Starting Of The Building Foundation. Existing Structure Will Be Demolished Before Commencement Of Work. It is Fully Occupied The Owner.during Inspection Plot Was Identified By Me.		The Structural Designs Drawings Of Both Foundation And Superstructure Of The Building Has Been Made By Me Considering All Possible Loads Including The Seismic Load As Per The National Building Code Of India And Certified That It Is Safe And Stable In All Respects.		The Building Has Been Drawn Up As Per The Provision Of The K.m.c. Building Rules 2009 And That The Site Conditions Including The Width Of The Abutting K.m.c. Road Conform With The Plan And That It Is A Buildable Site And Not A Tank Or Filled Up Tank. The Plot Is Lying Vacant In Major Portion And Demarcated By Brick Built Boundary Wall.		PLAN PROPOSAL FOR B+G+21 STORIED RESIDENTIAL BUILDING (HT- 70.85 MT) (BLOCK-1) ALONG WITH 5 STORIED RESIDENTIAL BUILDING (HT- 15.5 MT) (BLOCK-2) UNDER 393A OF KMC ACT 1980, BUILDING RULES 2009 AT PREMISES NO: 2A/1 BUTTO KRISTO PAUL LANE, (FORMERLY PREMISES NO 2A/1 & 2B BUTTO KRISTO PAUL LANE) P.O. GHUGHUDANGA, P.S: CHITPORE, WARD NO- 03, BOROUGH-1, KOLKATA:700030, UNDER KOLKATA MUNICIPAL CORPORATION.	
BUILDING PERMIT NO. :- 2025010018	VALID UP TO :- 18/05/2030	LALIT KUMAR KHETAWAT & 15 OTHERS		RUPAK KUMAR BANERJEE G.T.T/3 NAME OF GEO-TECHNICAL ENGG.		HARSH SANON COUNCIL OF ARCHITECTURE REG. NO.- CA/90/13556		DRS. NO: 11/13	TITLE : SECTION AA, SECTION CC
DIGITAL SIGNATURE OF A.E.(C)/BLDG./BR.-1/K.M.C.	DIGITAL SIGNATURE OF E.E.(C)/BLDG./BR.-1/K.M.C.	Name Of Owner:		Name Of Structural Engineer:		Name Of Architect:		REVISION NO: 11/13	SCALE: As mentioned
								DEALT BY: Moumita	CHECKED: suvadi
								DATE: 28.09.2023	
								SANON SEN & ASSOCIATES 5, RUSSEL STREET, KOLKATA-700 071 PHONE:91-33-22264579, 22278066, 22172505; FAX:2226 6917 www.sanonsen.com	