


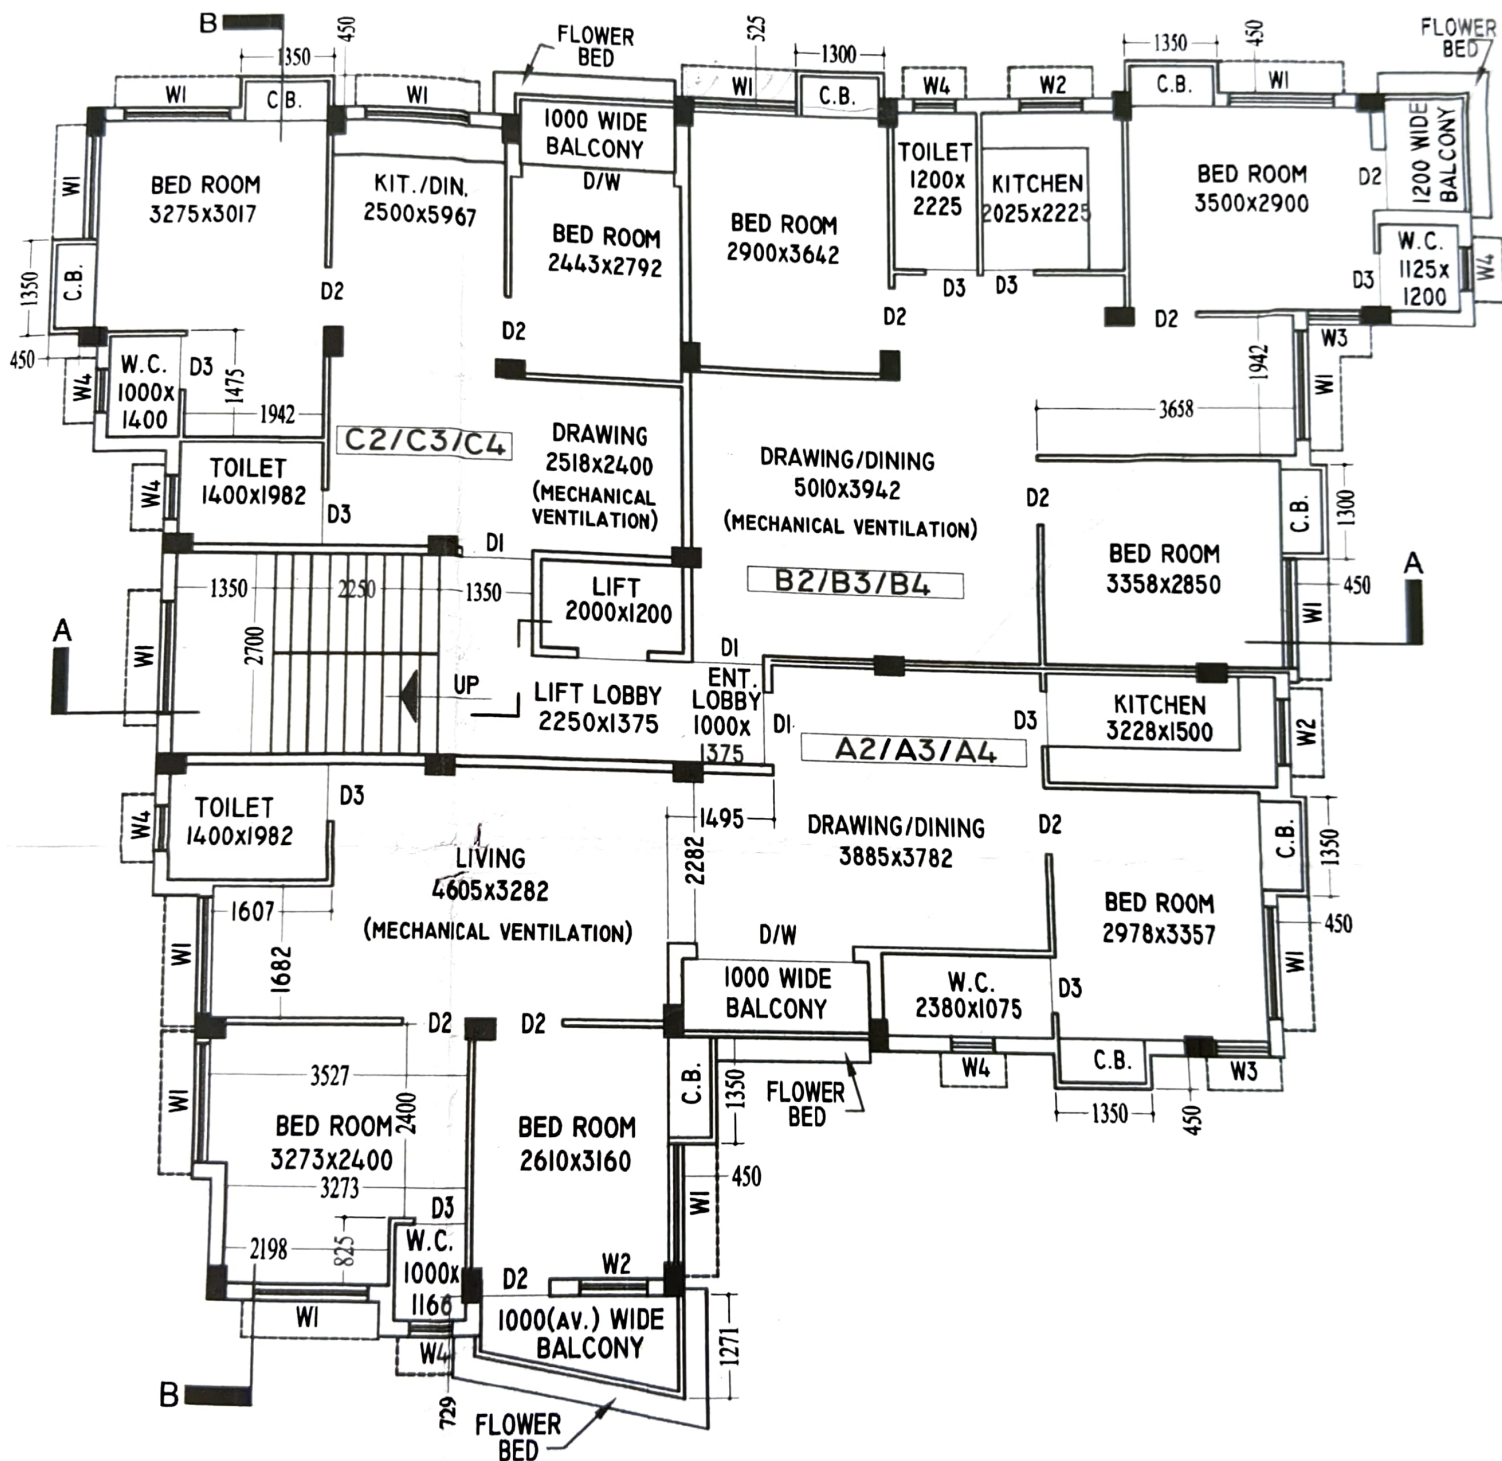

2ND, 3RD, 4TH FLOOR PLAN