
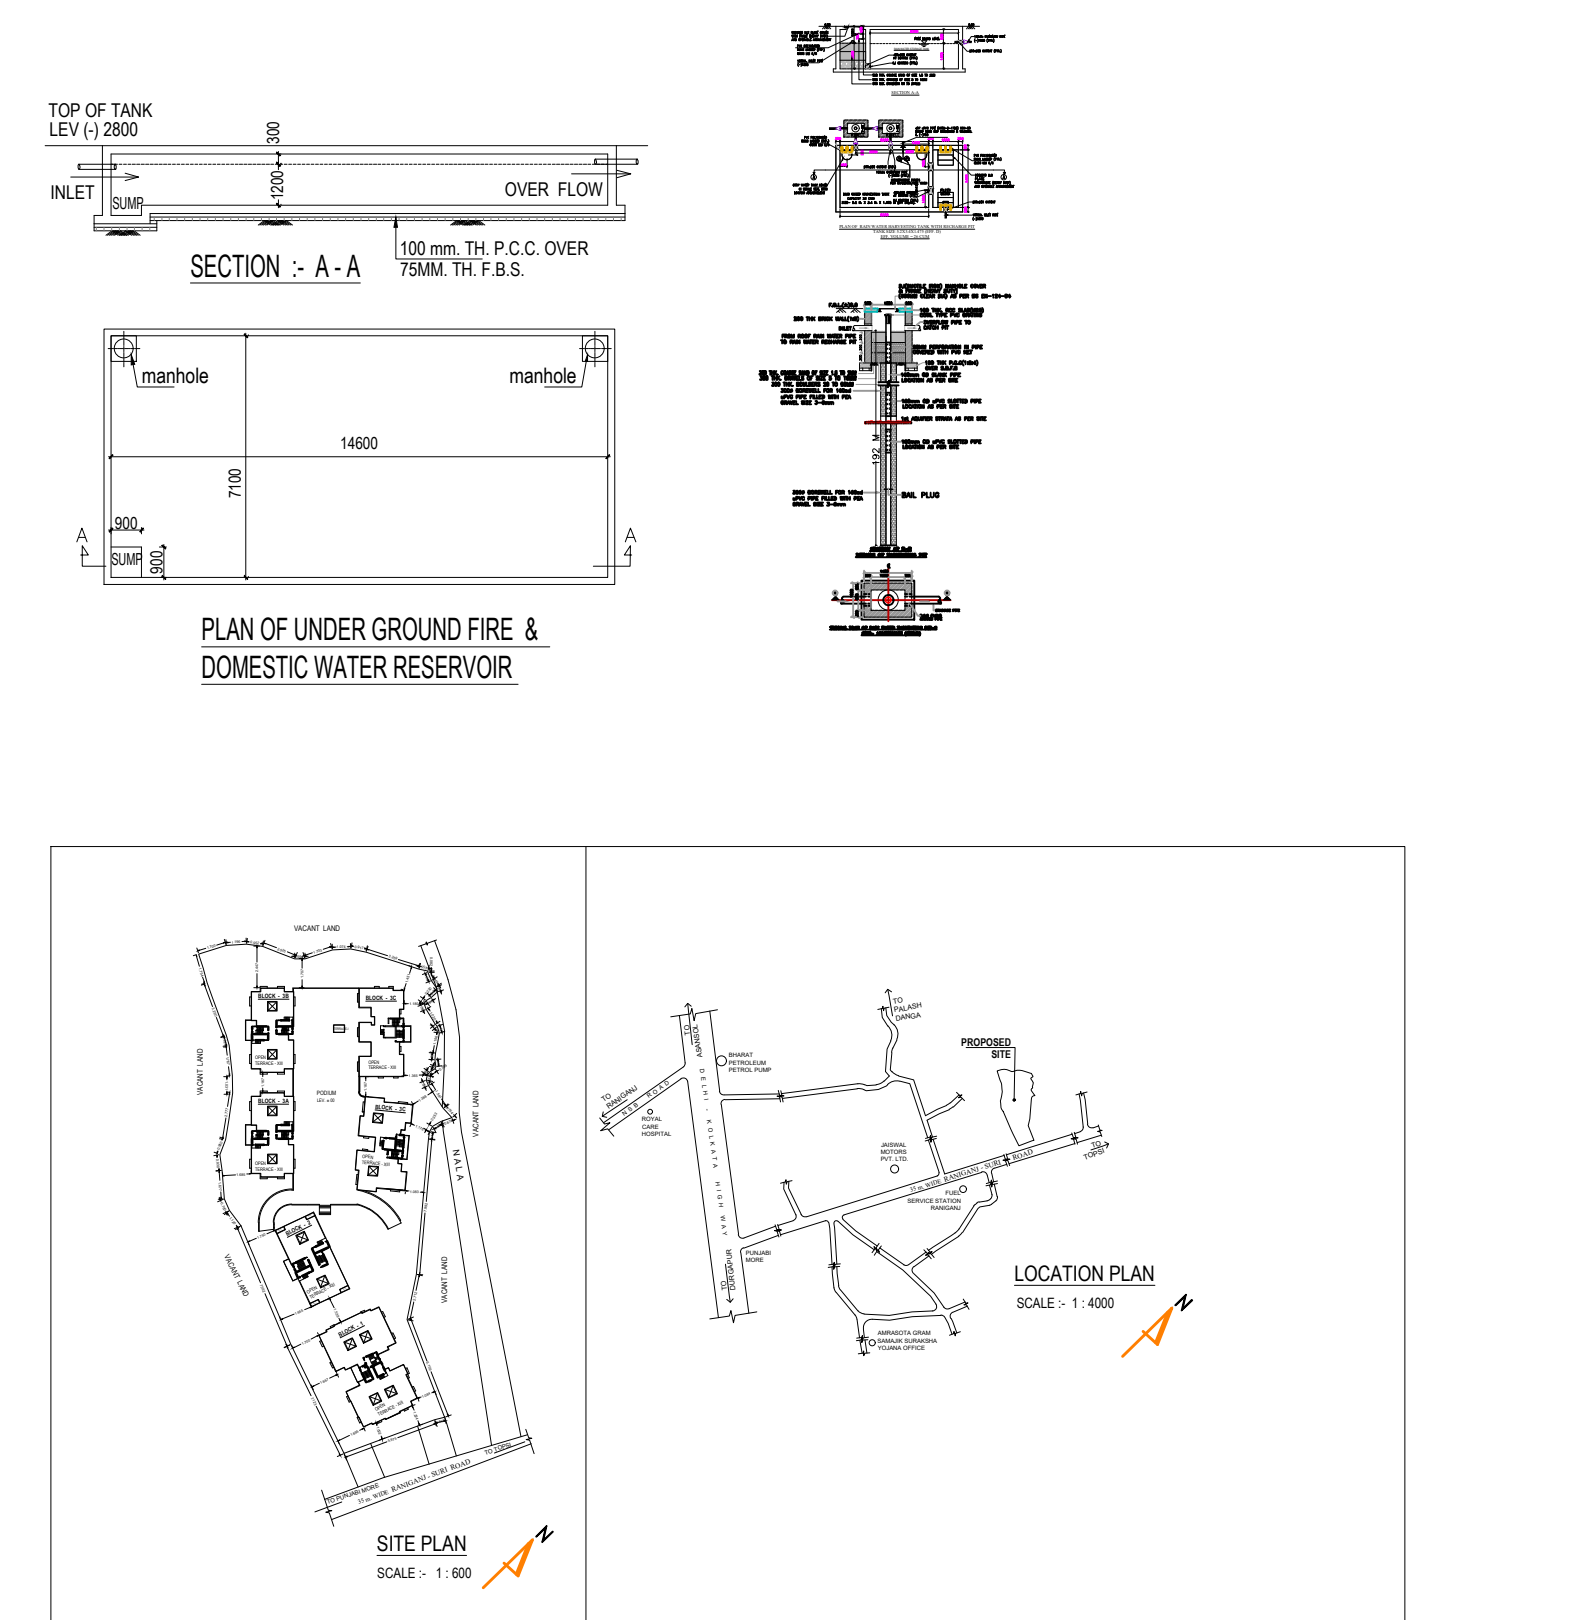
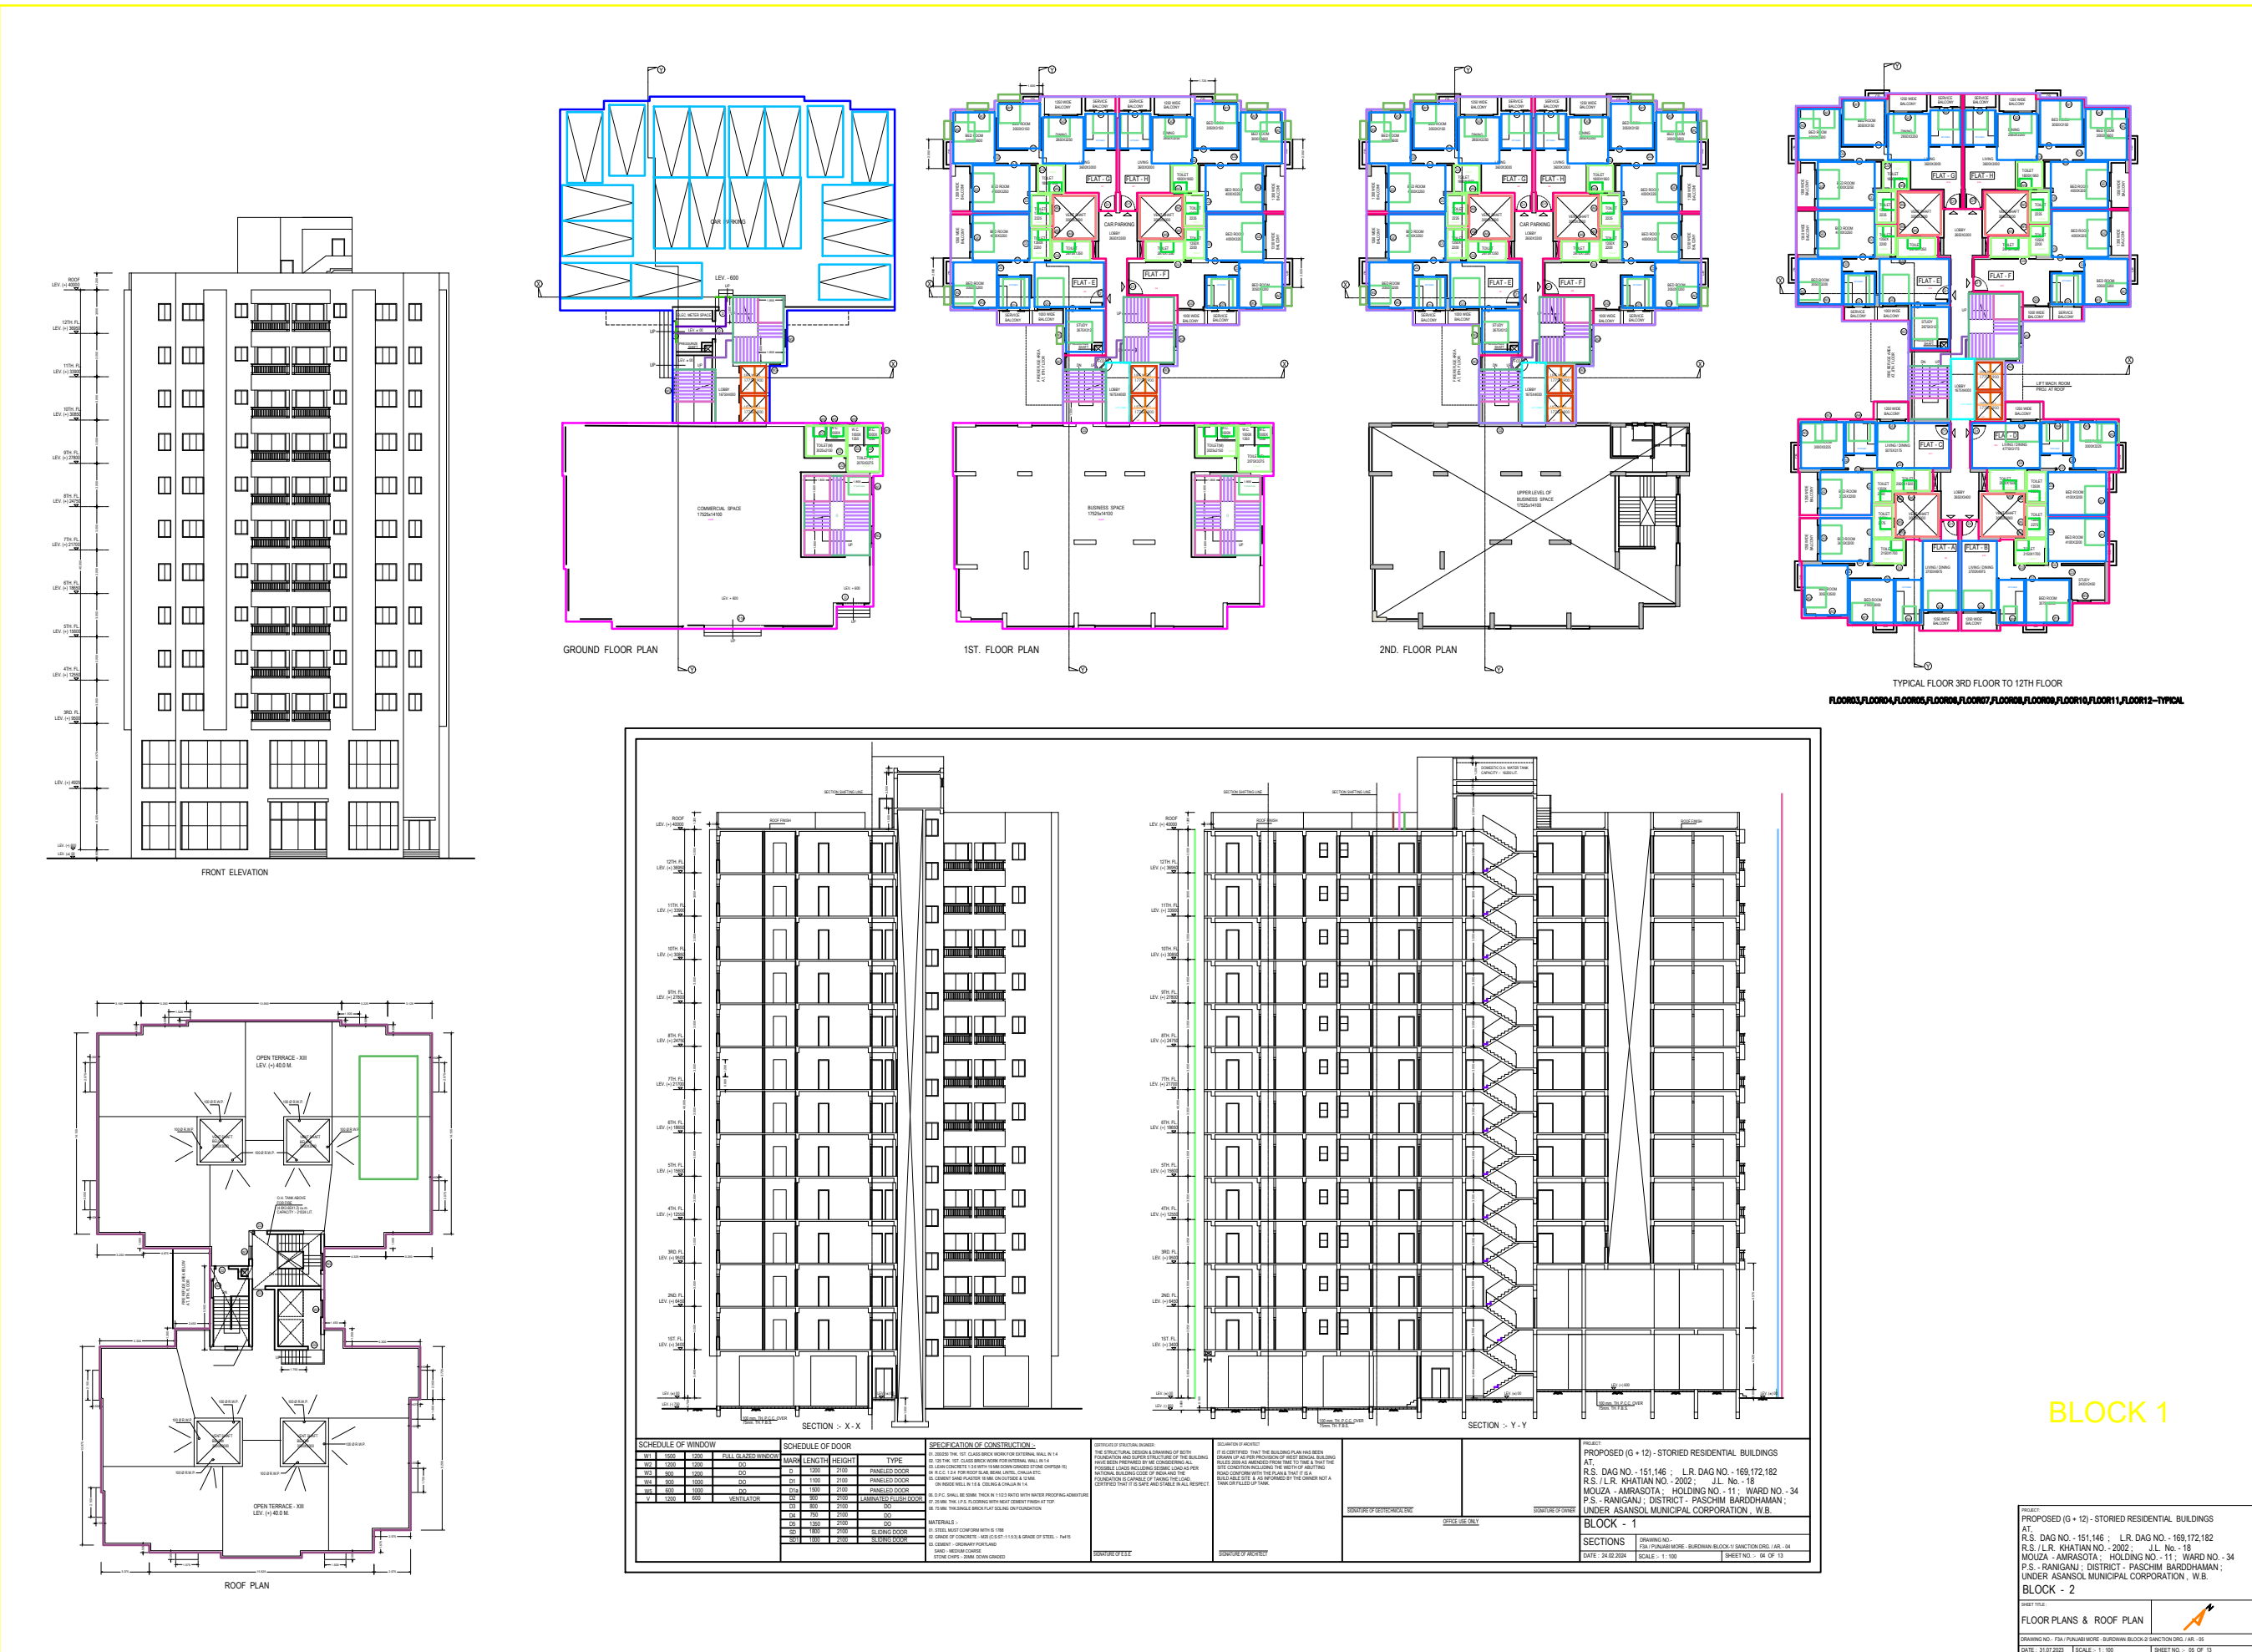


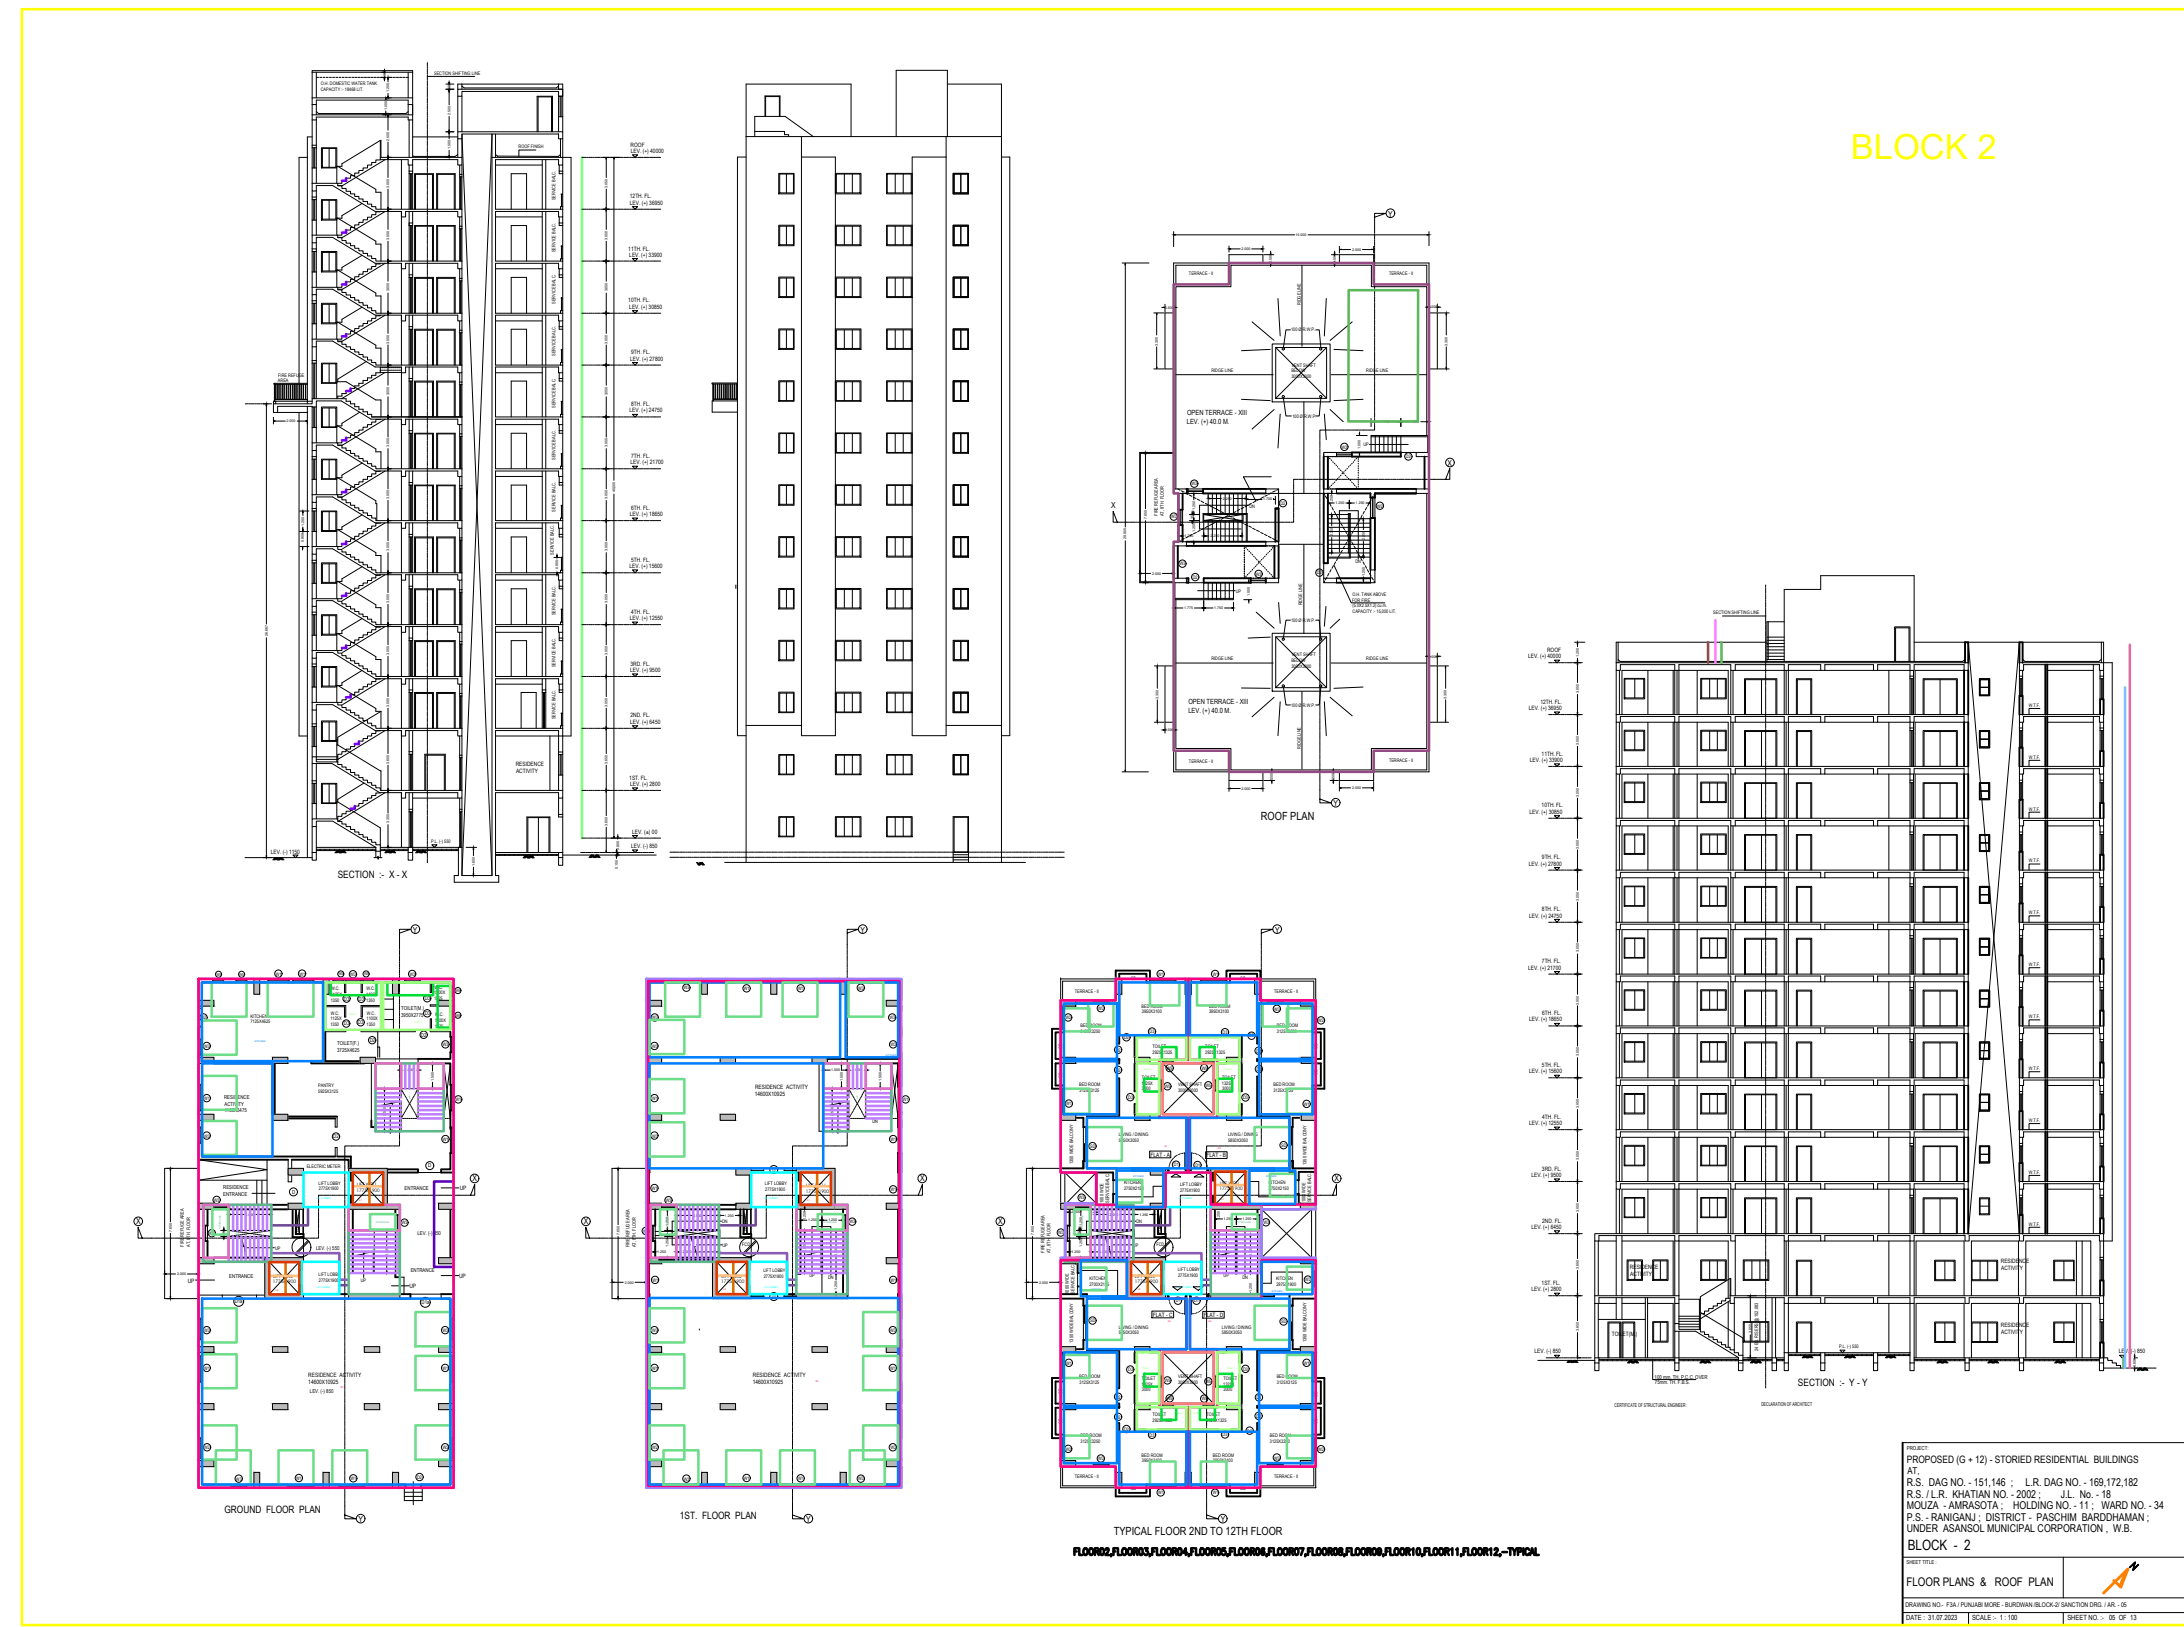

PLAN OF UNDER GROUND FIRE & DOMESTIC WATER RESERVOIR

SITE PLAN

LOCATION PLAN

SCHEDULE OF DOOR

PROPOSED AREA STATEMENT											
BLOCK NO.	FLOOR	TOTAL AREA	COMMERCIAL AREA	RESIDENTIAL AREA	OTHER AREA	COVERED AREA	UNCOVERED AREA	NET AREA	PERCENTAGE		
