


SITE PLAN AT MOUZA-SUBUDDHIPUR , J.L NO -32, R.S. & L.R. DAG NO.-615(P),L.R. KHATIAN NO-4440, R.S.KHATIAN NO.-581, WARD NO.-13, HOLDING NO.-420/A, UNDER BARUIPUR MUNICIPALITY, P.S -BARUIPUR, DIST-24 PGS.(S).

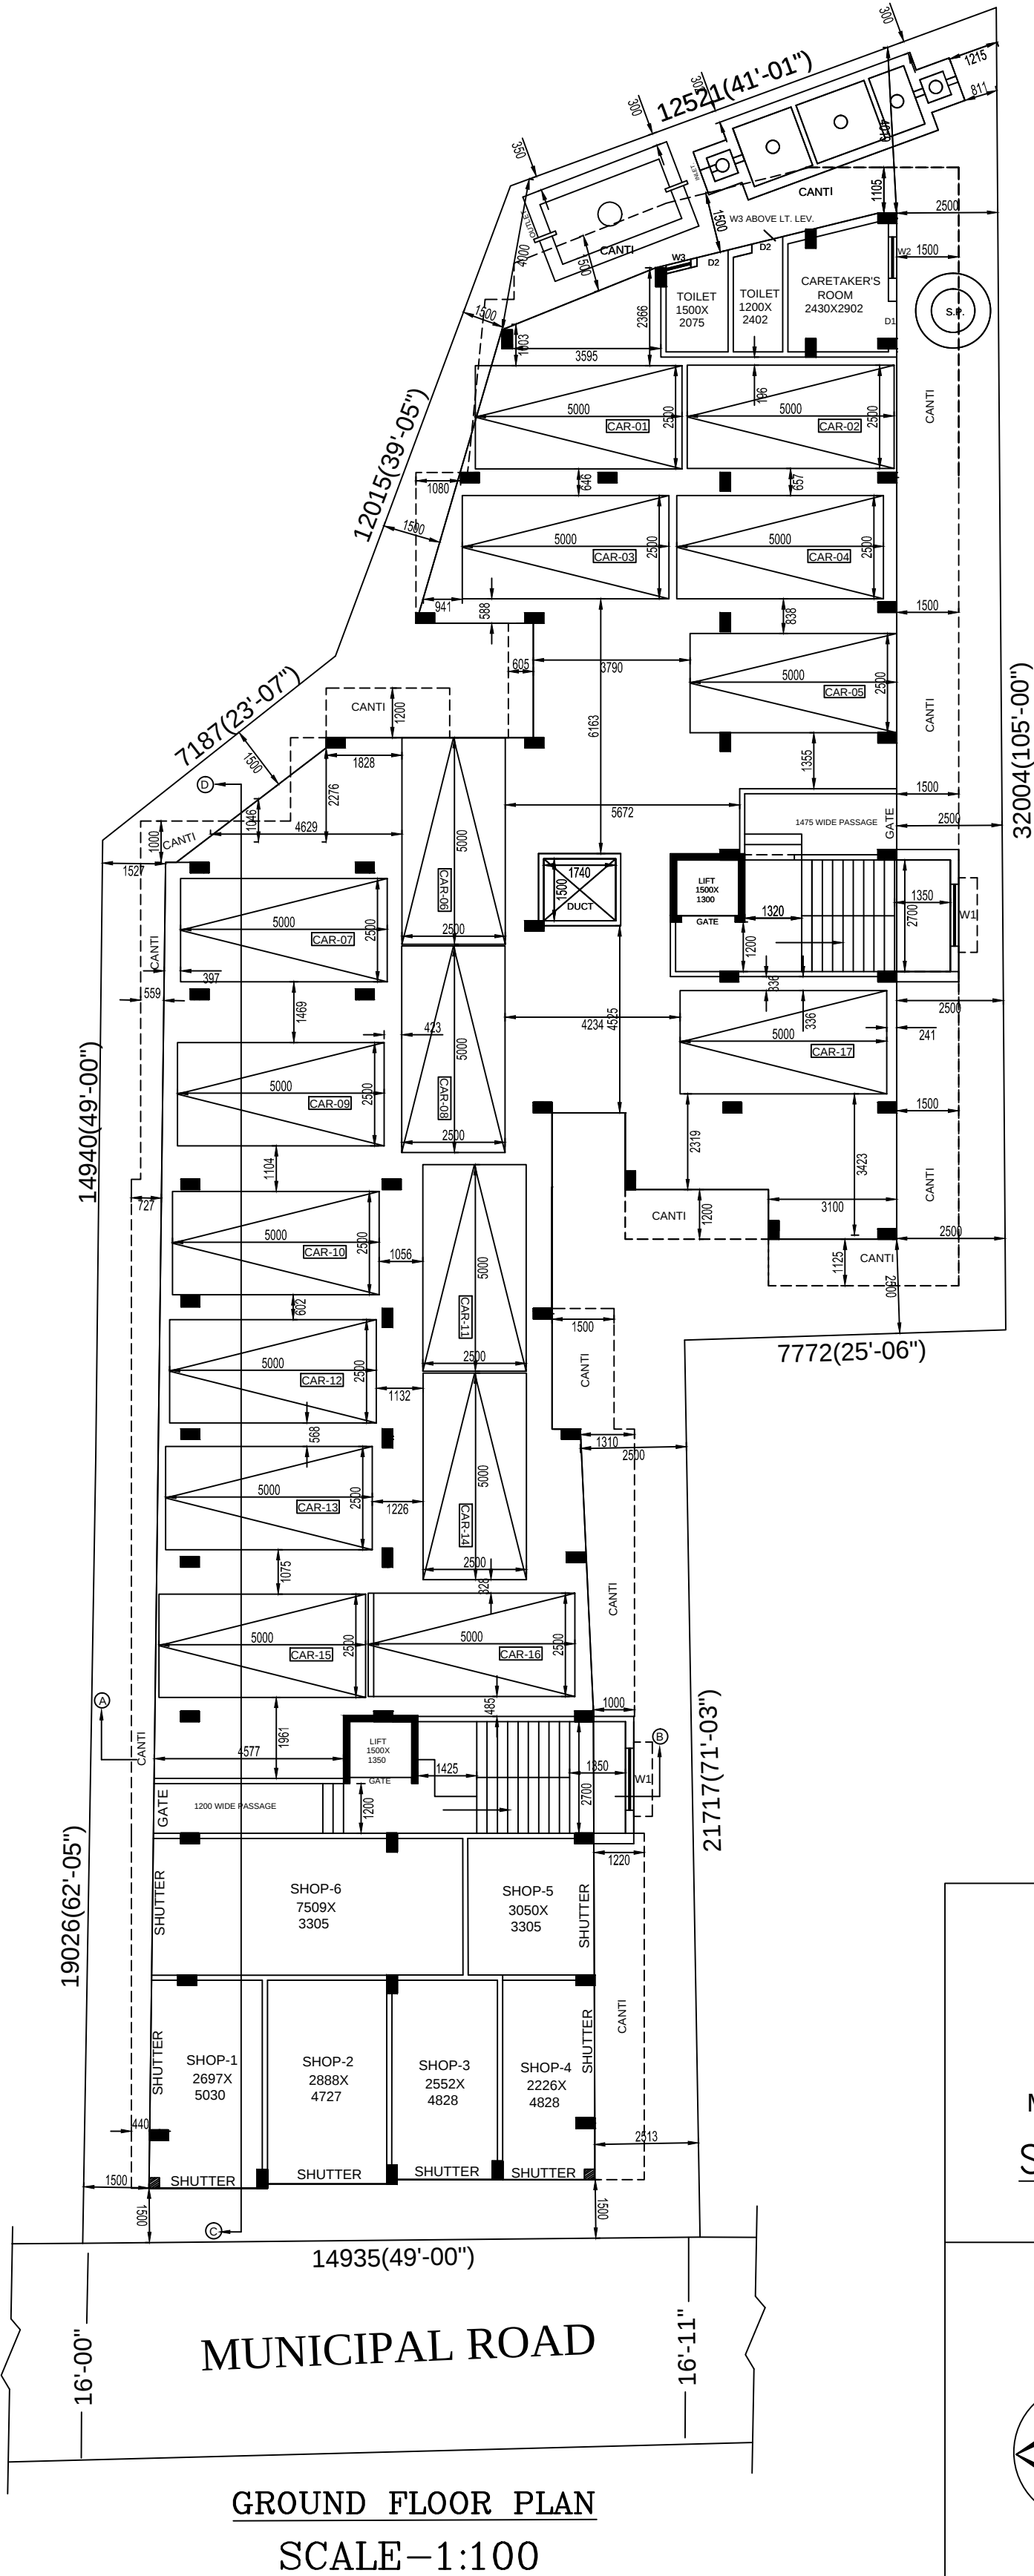

AREA STATEMENT :

AREA OF LAND : 21 DECIMAL (850.929 SQM.)
AREA OF LAND : (AS PER PHYSICAL): 849.541 SQM.(M./L.)

DETAILS OF TOTAL FLOOR AREA :

AREA OF GR.FLOOR.-	558.899	SQM
AREA OF IST. FLOOR -	661.922	SQM.(RESIDENTIAL)
AREA OF 2ND. FLOOR-	661.922	SQM. (RESIDENTIAL)
AREA OF 3RD. FLOOR-	661.922	SQM. (RESIDENTIAL)
AREA OF 4TH. FLOOR-	661.922	SQM. (RESIDENTIAL)
TOTAL FLOOR AREA-	3206.587	SQM.

THE RED MARKED FIRM LINE PORTION IS IN MY POSITION & IT IS FREE FROM ALL ENCUMBRANCES.

SIGNATURE OF OWNER.
(ARUN MUKHERJEE)

THE LAND MEASURED BY ME. THE LAND MEASUREMENT AND ADJACENT ROAD ALL MARKED.

(GOPAL CH. BAG)
BE(Civil),ME(Structure) Tel:9123316954
SIGNATURE OF L.B.S-I(BM)

SIG. OF ENGINEER

MR. ARUN MUKHERJEE
SIG. OF OWNER.
(ARUN MUKHERJEE)

BIPLAP GHOSH
021/BM/ENG/BLDG/24
PH - 7278810650

SIG. OF ENGINEER

OFFICE USE ONLY

