
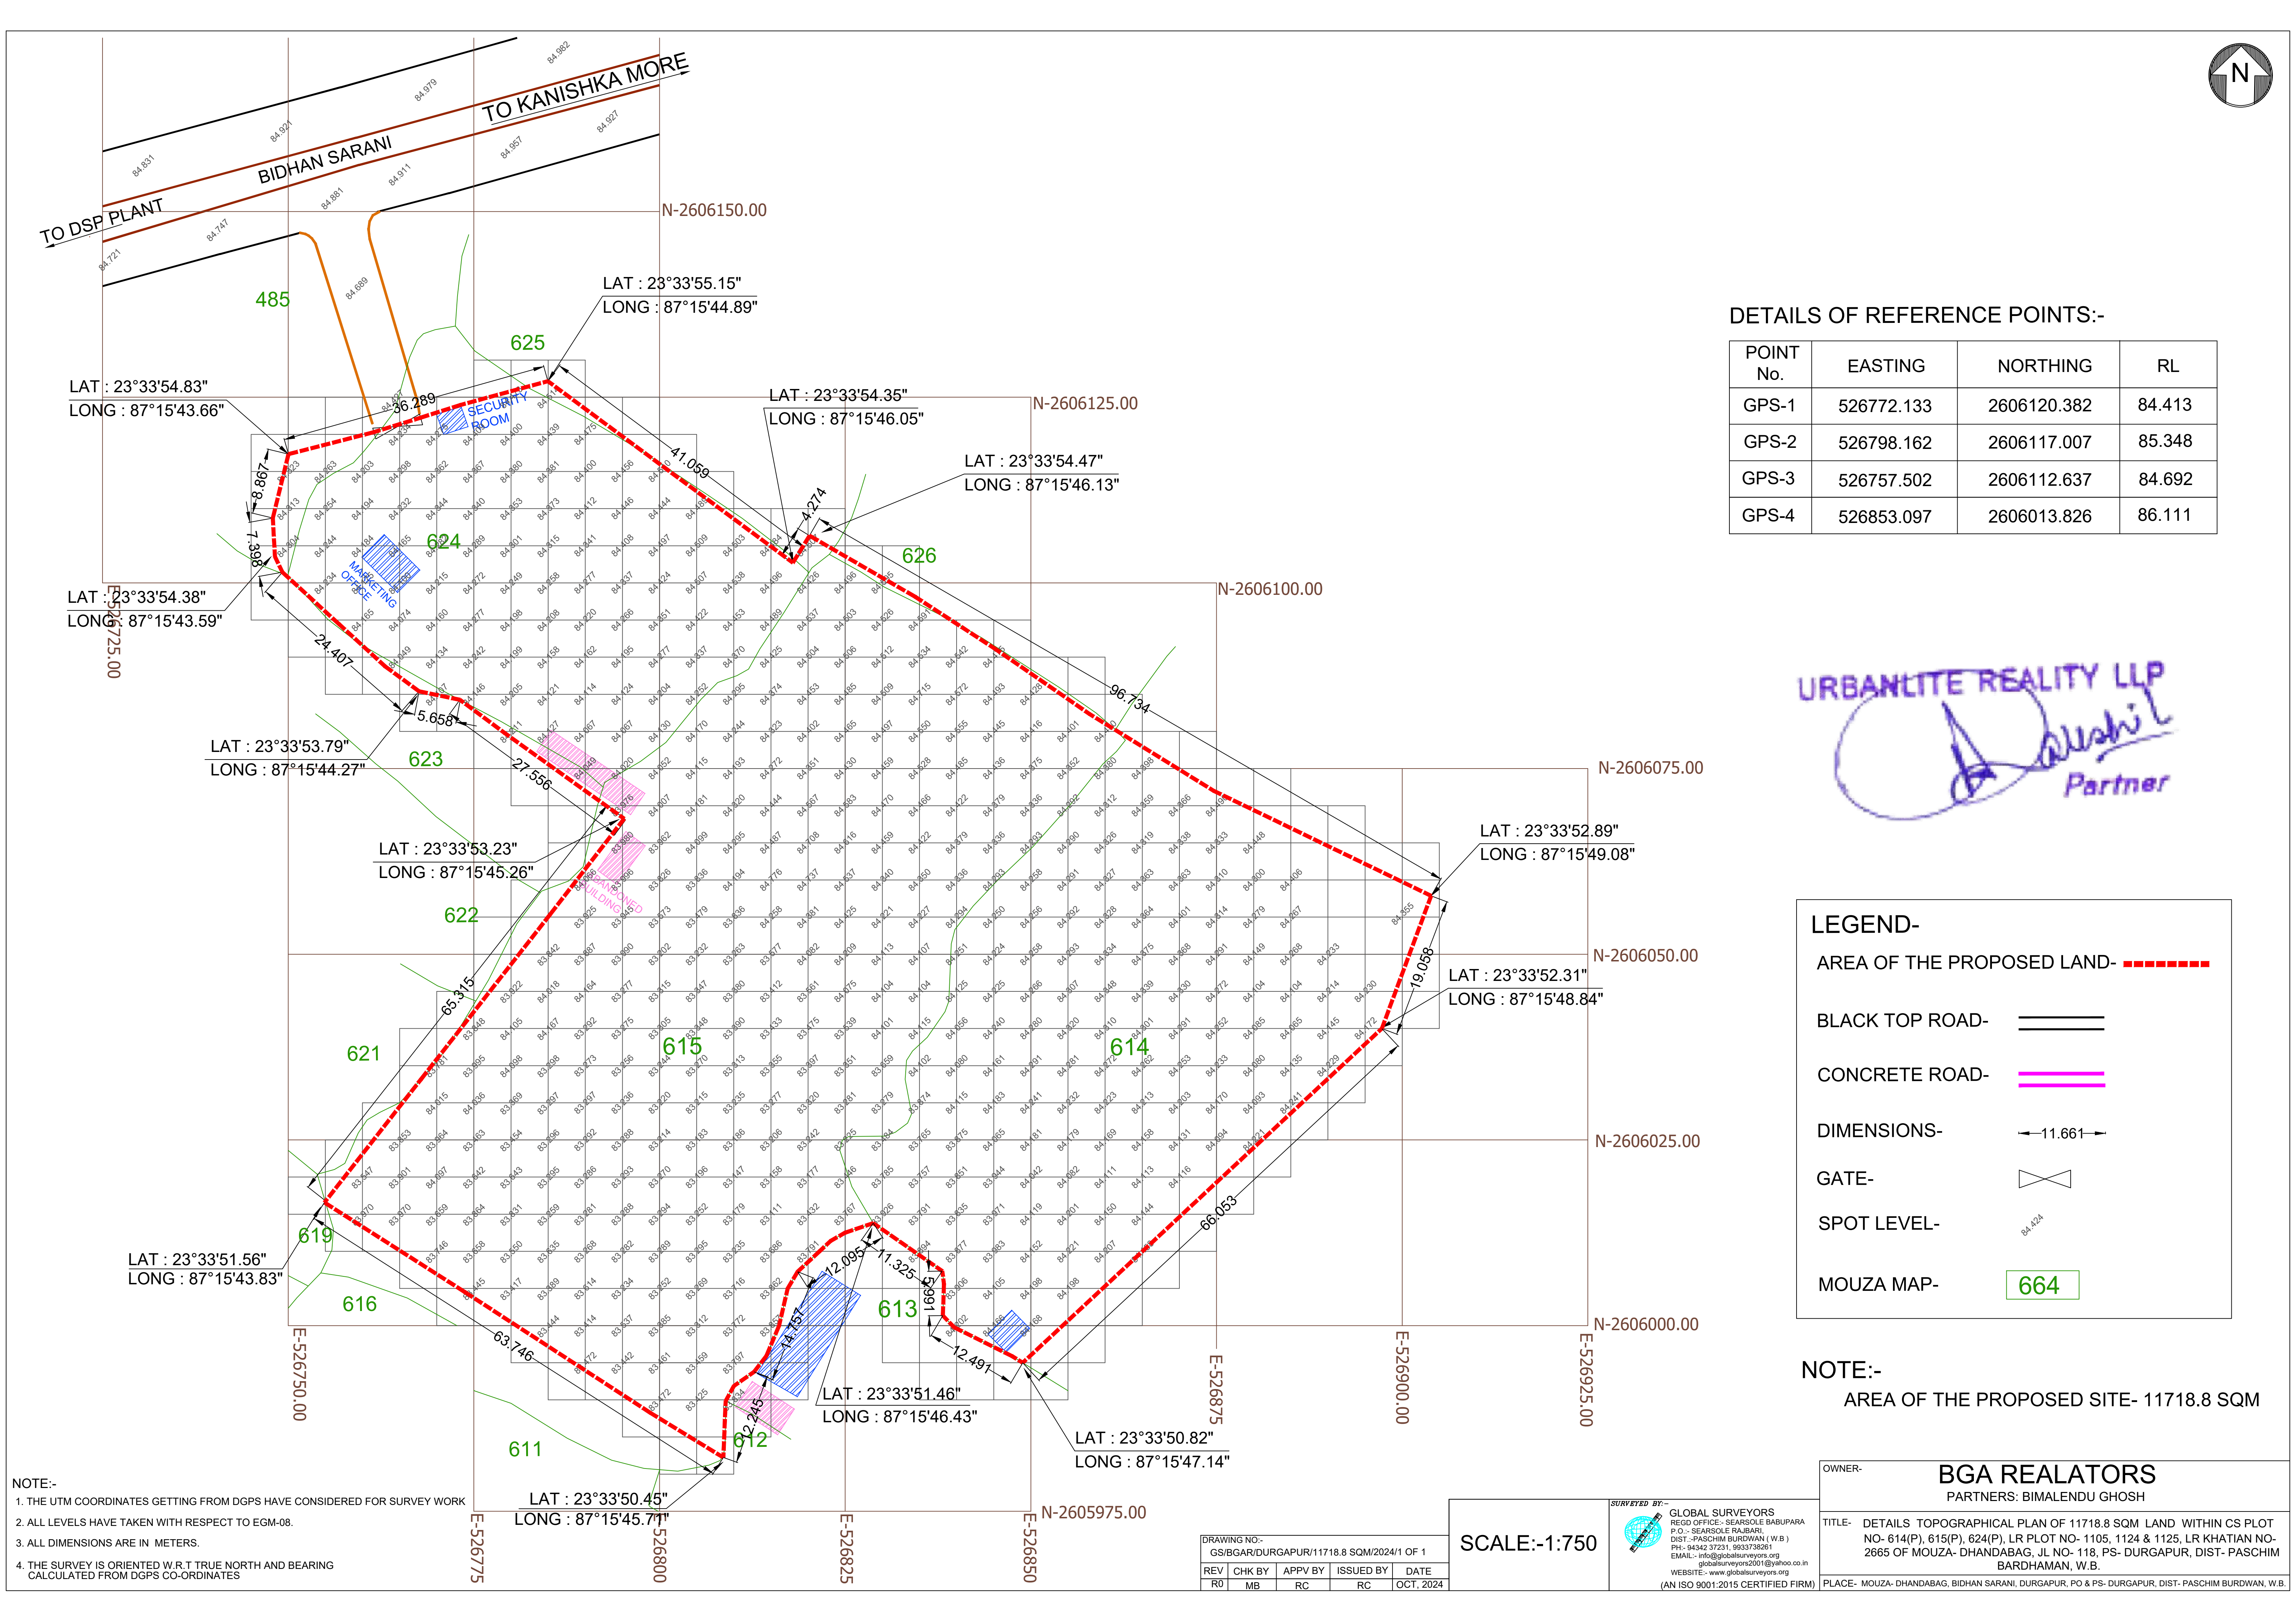


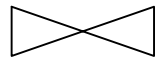

POINT No.	EASTING	NORTHING	RL
GPS-1	526772.133	2606120.382	84.413
GPS-2	526798.162	2606117.007	85.348
GPS-3	526757.502	2606112.637	84.692
GPS-4	526853.097	2606013.826	86.111

LEGEND-

AREA OF THE PROPOSED LAND-	
BLACK TOP ROAD-	
CONCRETE ROAD-	
DIMENSIONS-	
GATE-	
SPOT LEVEL-	
MOUZA MAP-	

OWNER- **BGA REALATORS**
PARTNERS: BIMALENDU GHOSH

PLACE- MOUZA- DHANDABAG, BIDHAN SARANI, DURGAPUR, PO & PS- DURGAPUR, DIST- PASCHIM BURDWAN, W.

SURVEYED BY:-



GLOBAL SURVEYORS
REGD OFFICE:- SEARSOLE BABUPARA
P.O.:- SEARSOLE RAJBARI,
DIST.:-PASCHIM BURDWAN (W.B)
PH:- 94342 37231, 9933738261
EMAIL:- info@globalsurveyors.org
globalsurveyors2001@yahoo.co.in
WEBSITE:- www.globalsurveyors.org
(AN ISO 9001:2015 CERTIFIED FIRM)

DRAWING NO:-				
GS/BGAR/DURGAPUR/11718.8 SQM/2024/1 OF 1				
REV	CHK BY	APPV BY	ISSUED BY	DATE
R0	MB	RC	RC	OCT, 2024

NOTE:-

1. THE UTM COORDINATES GETTING FROM DGPS HAVE CONSIDERED FOR SURVEY WORK
2. ALL LEVELS HAVE TAKEN WITH RESPECT TO EGM-08.
3. ALL DIMENSIONS ARE IN METERS.
4. THE SURVEY IS ORIENTED W.R.T TRUE NORTH AND BEARING CALCULATED FROM DGPS CO-ORDINATES