




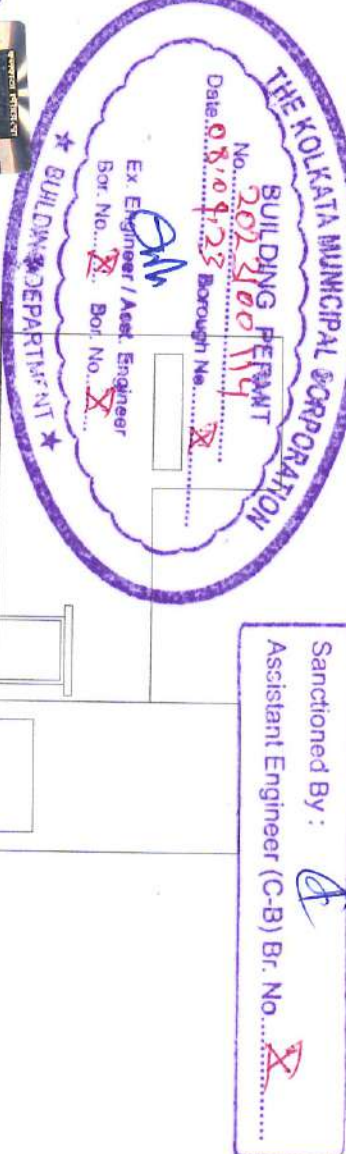

Sanctioned By: Assistant Engineer (C-B) No. 2


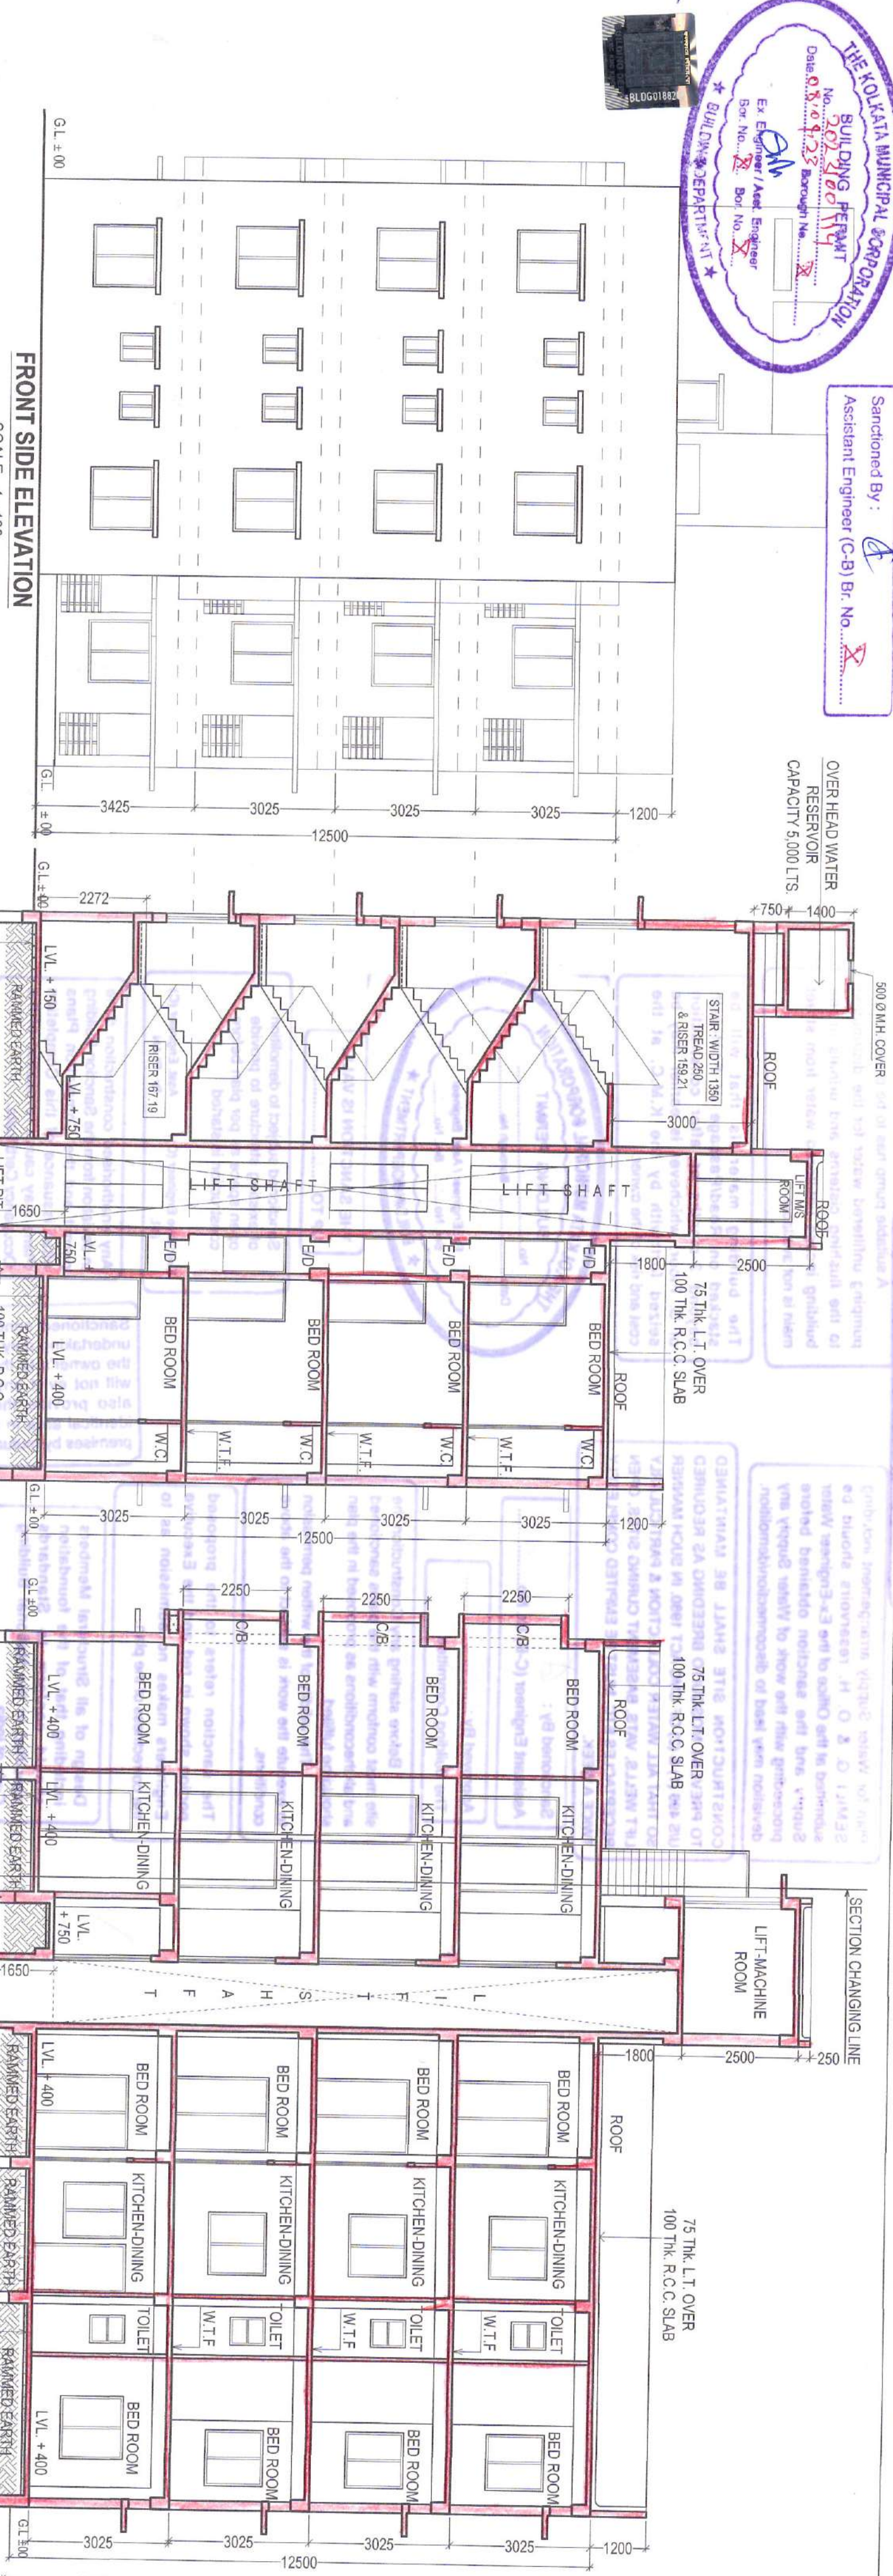



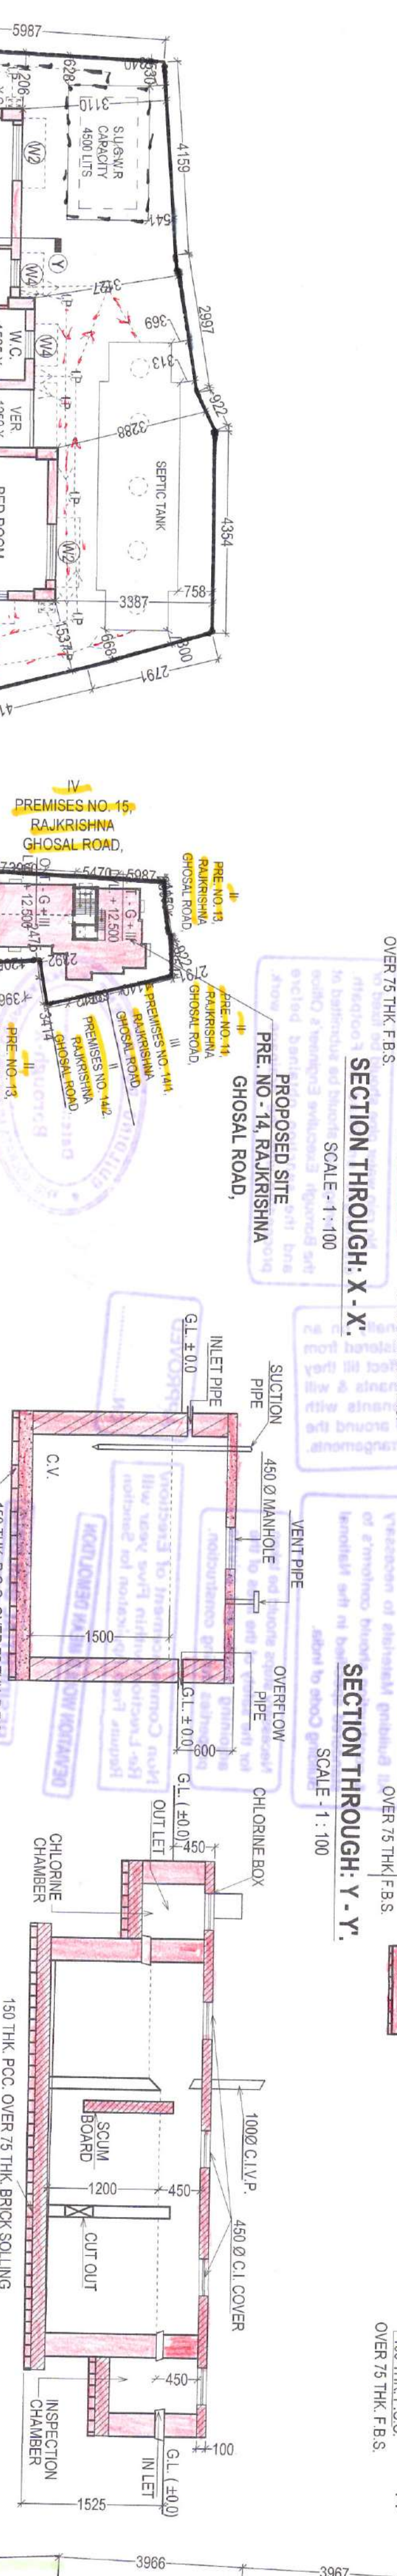





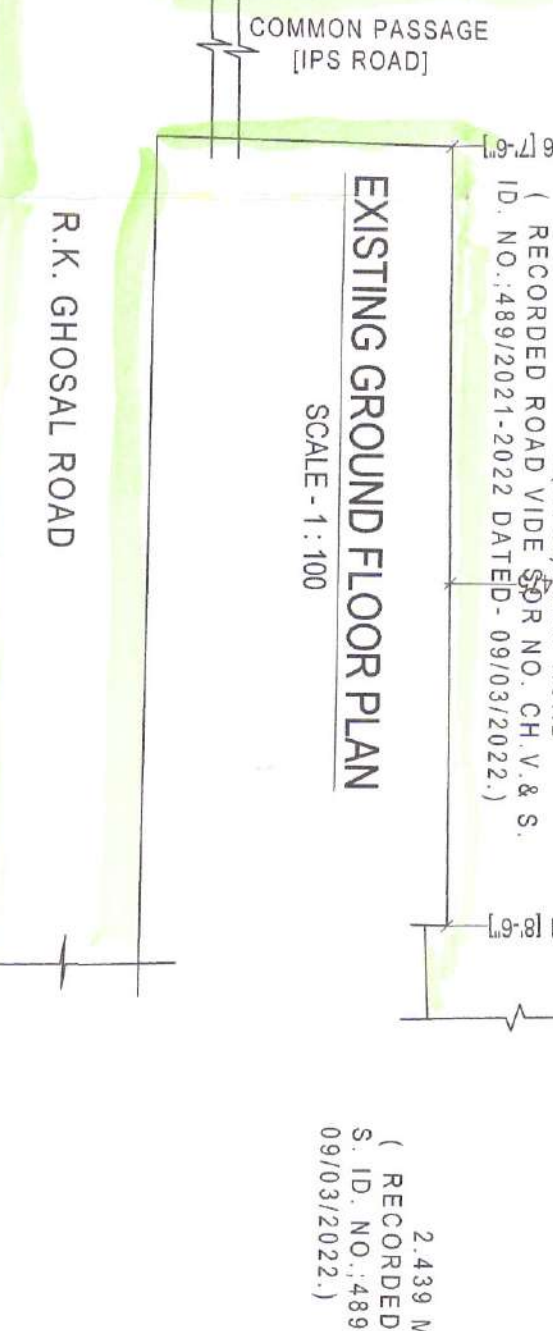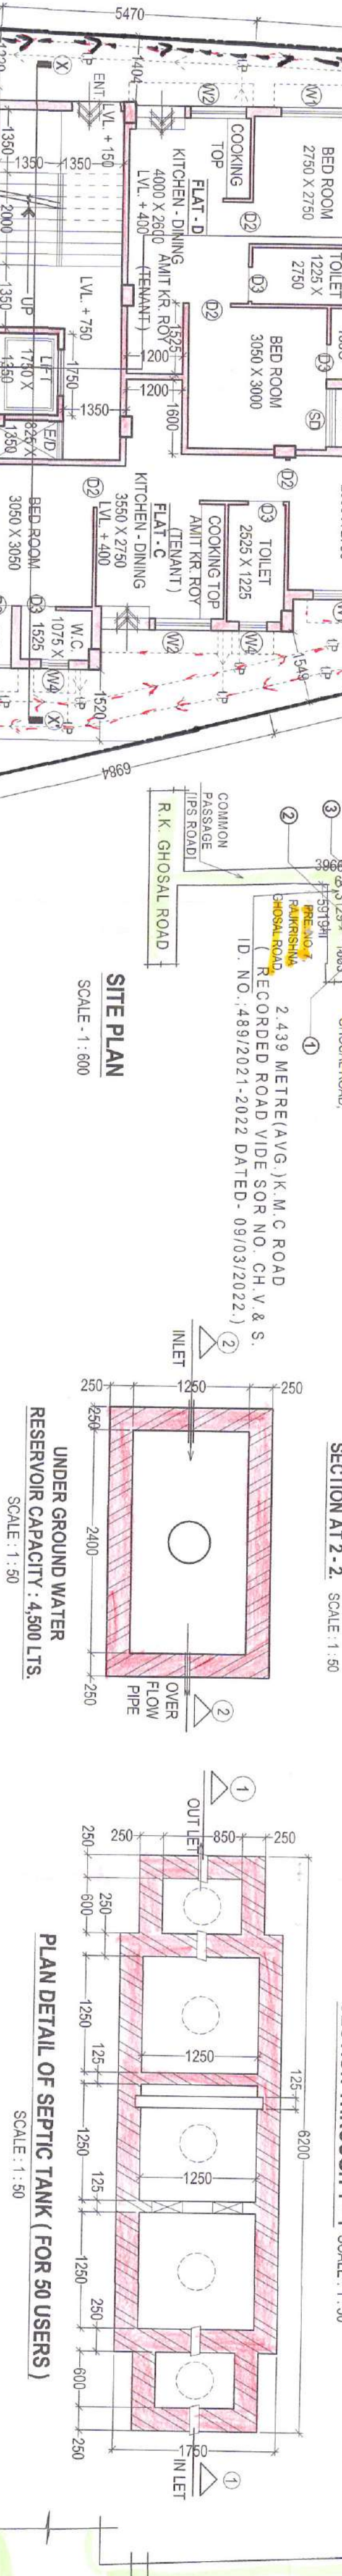



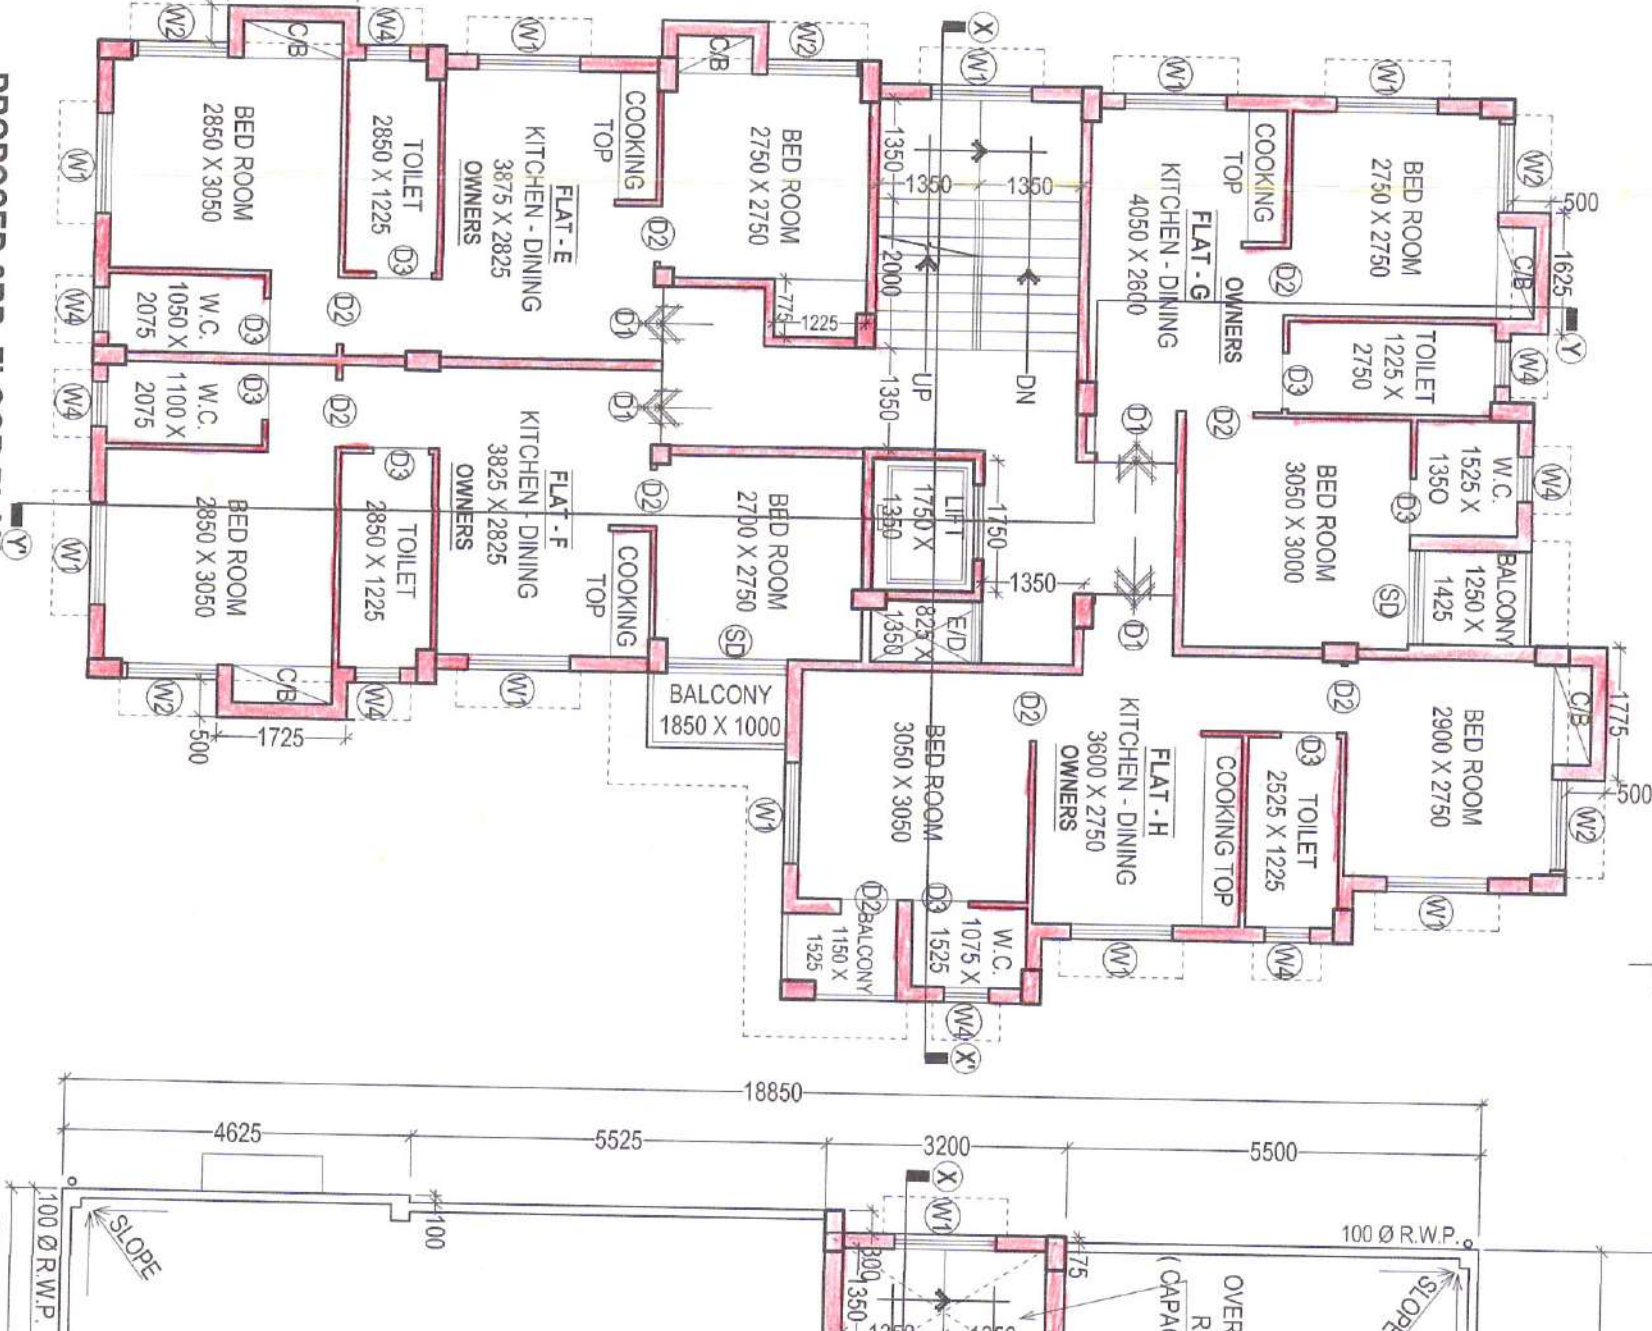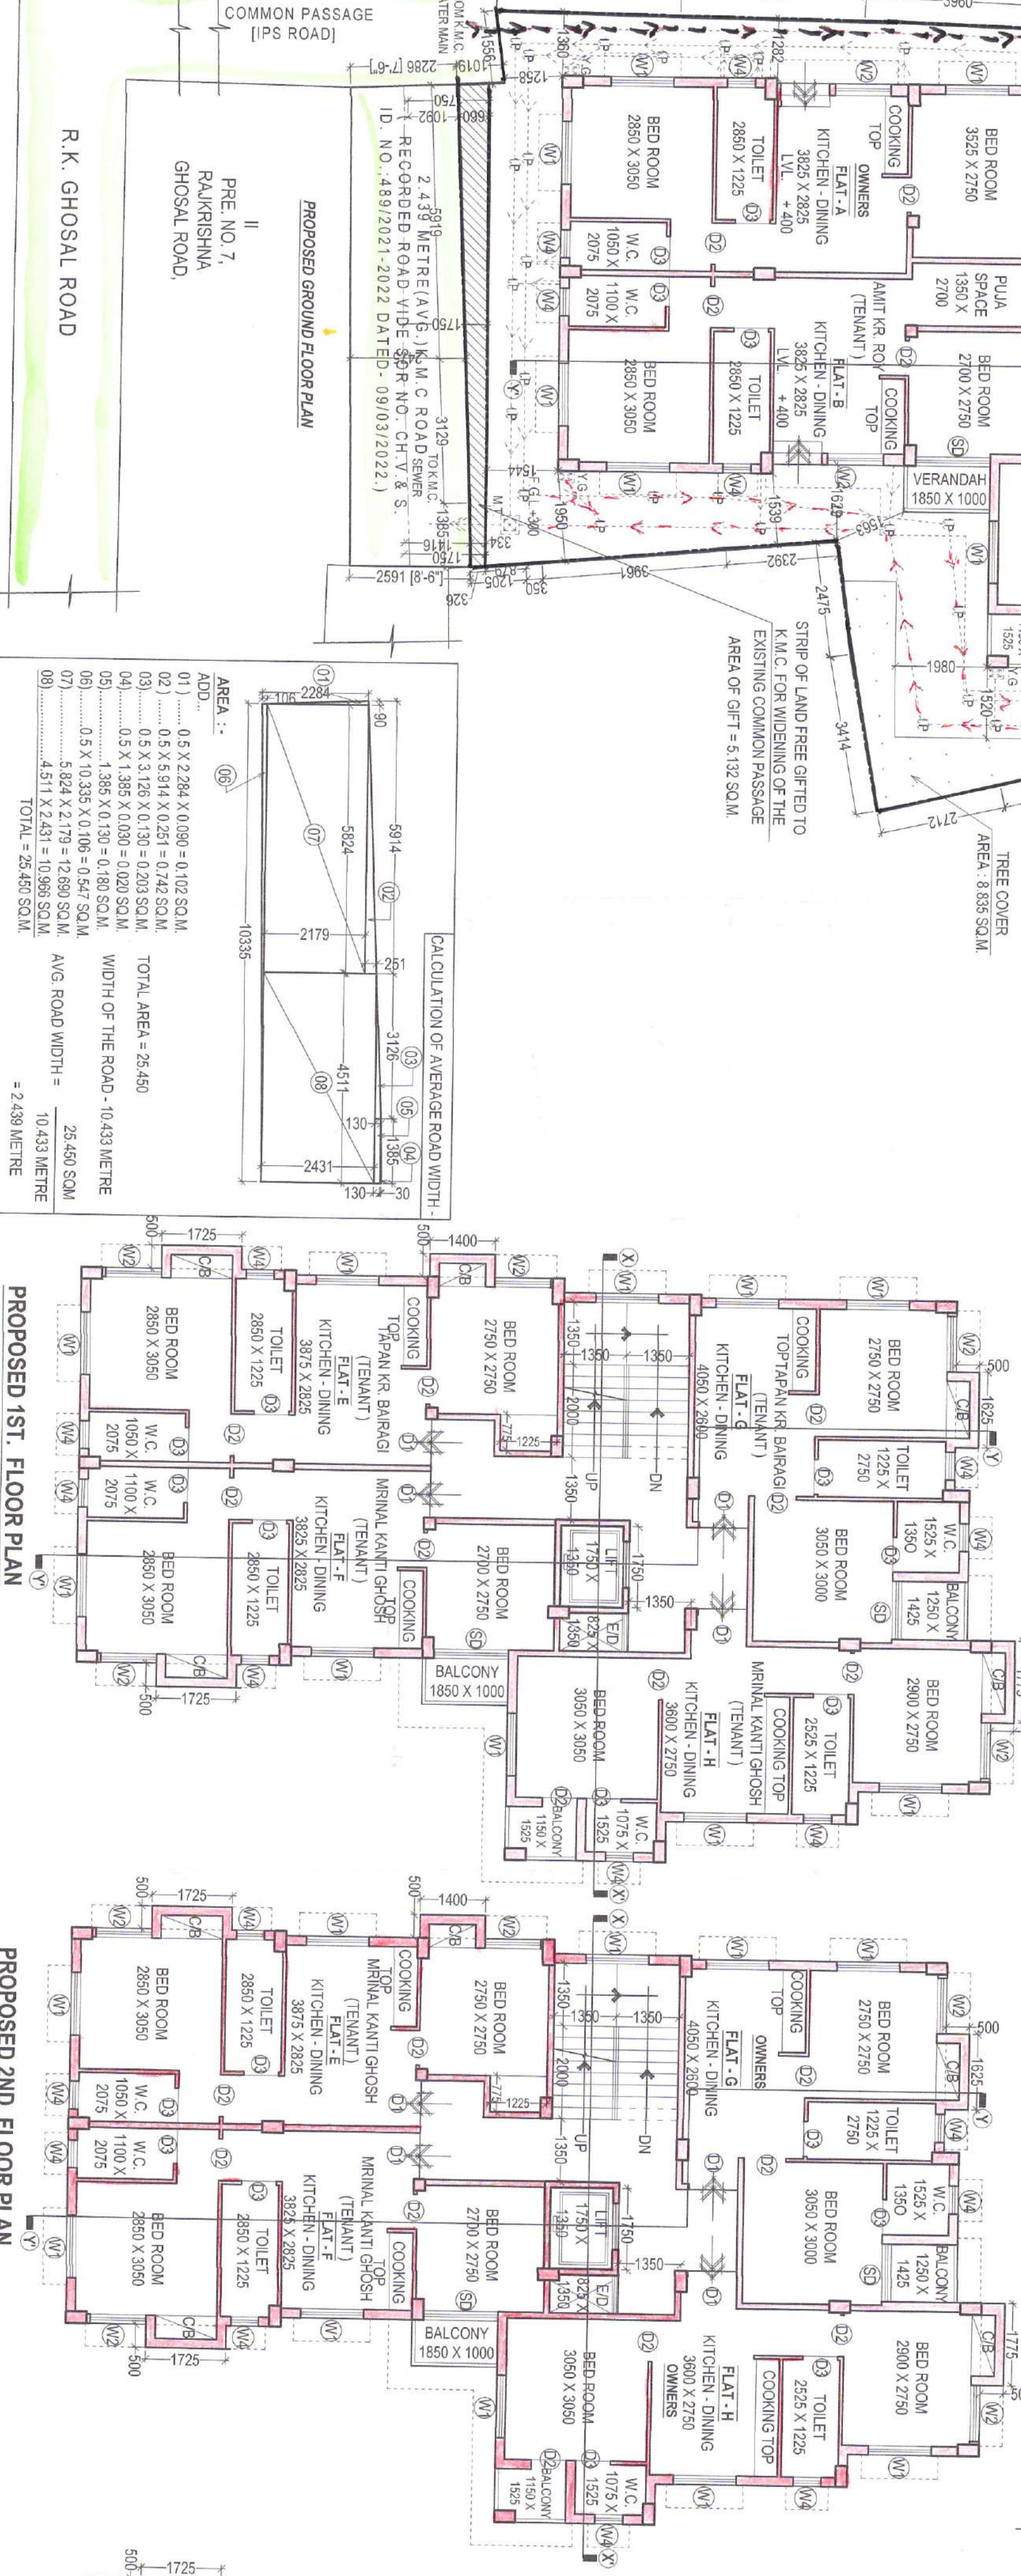



PROJECT: PROPOSED G + THREE STORED 12,500 METER HEIGHT RESIDENTIAL BUILDING U/S 333 OF K.M.C. ACT 1980 AND 14, R.K. GHOSAL ROAD, P. S. KASBA WARD NO. 91, KOLKATA 700 042, UNDER BOROUGH X (K.M.C.)

DR. SANKU K. CHAKRABORTY, M.E. (Civil), R.K. GHOSAL ROAD, P. S. KASBA WARD NO. 91, KOLKATA 700 042.


