

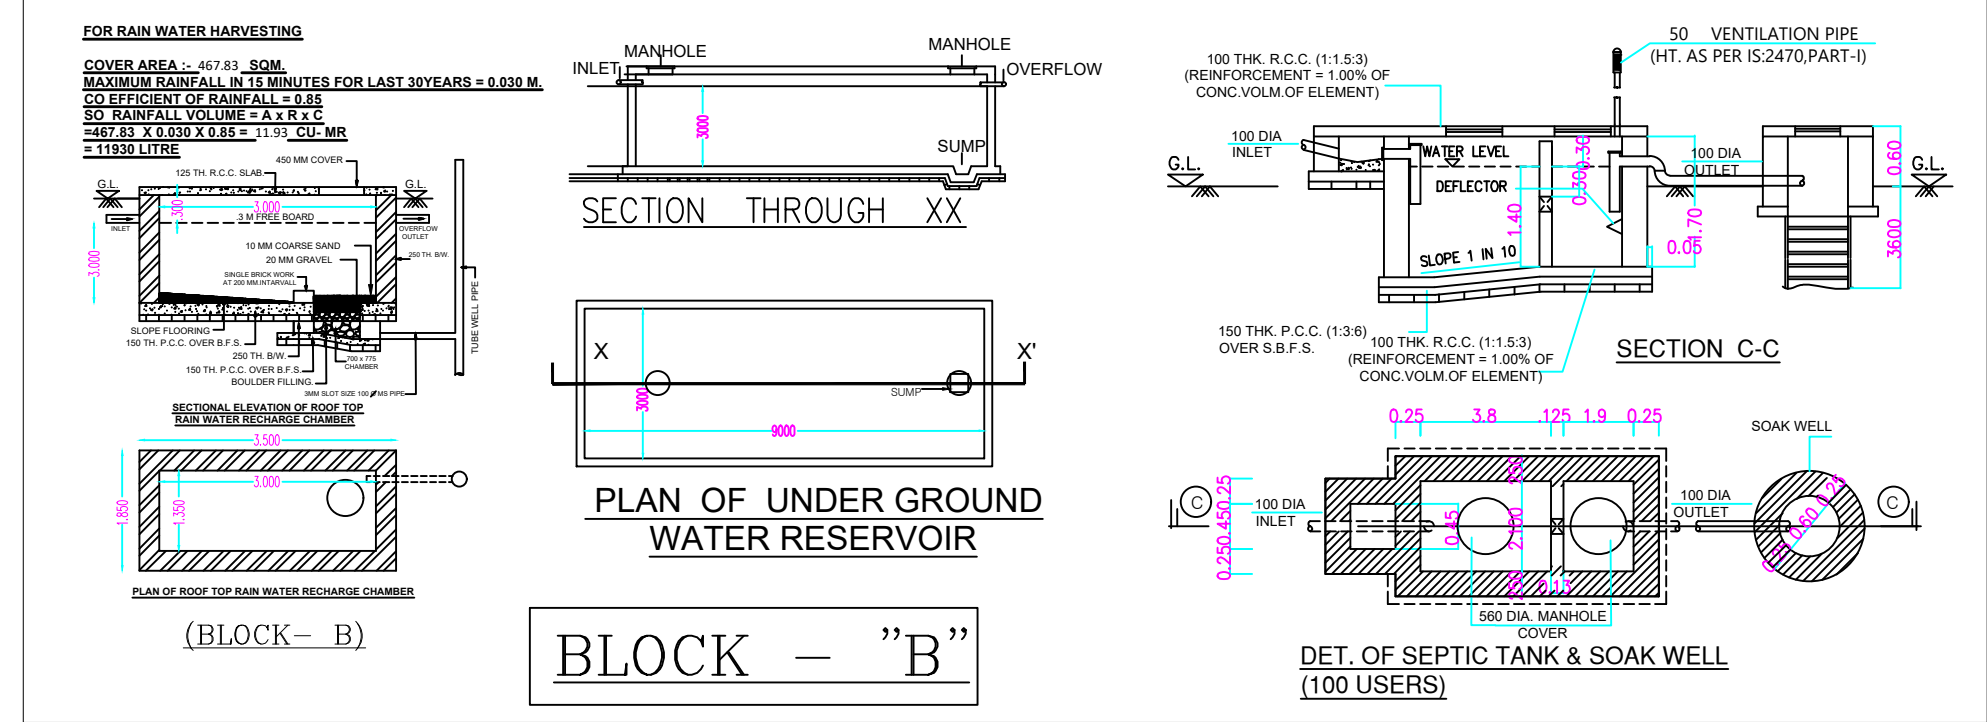
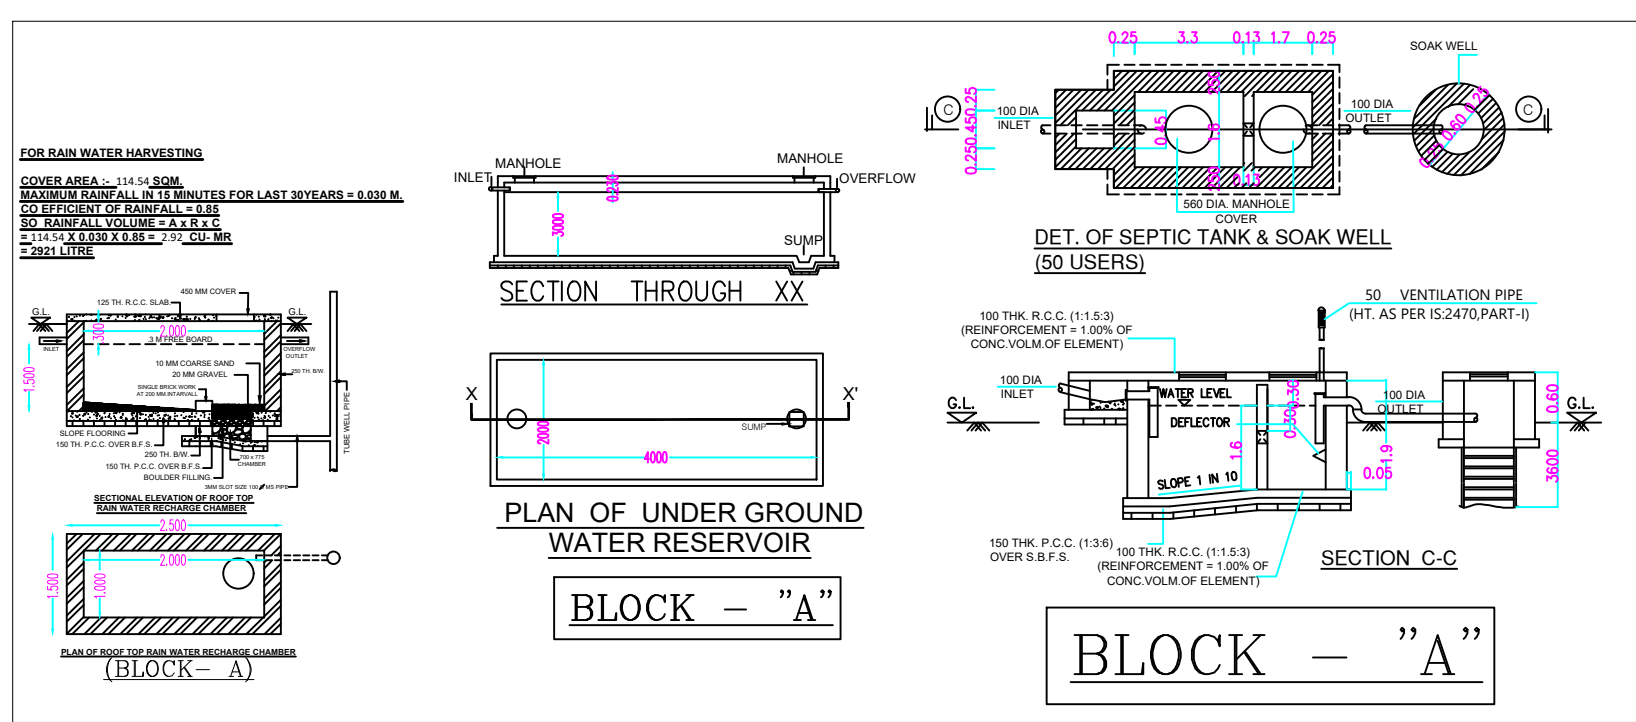
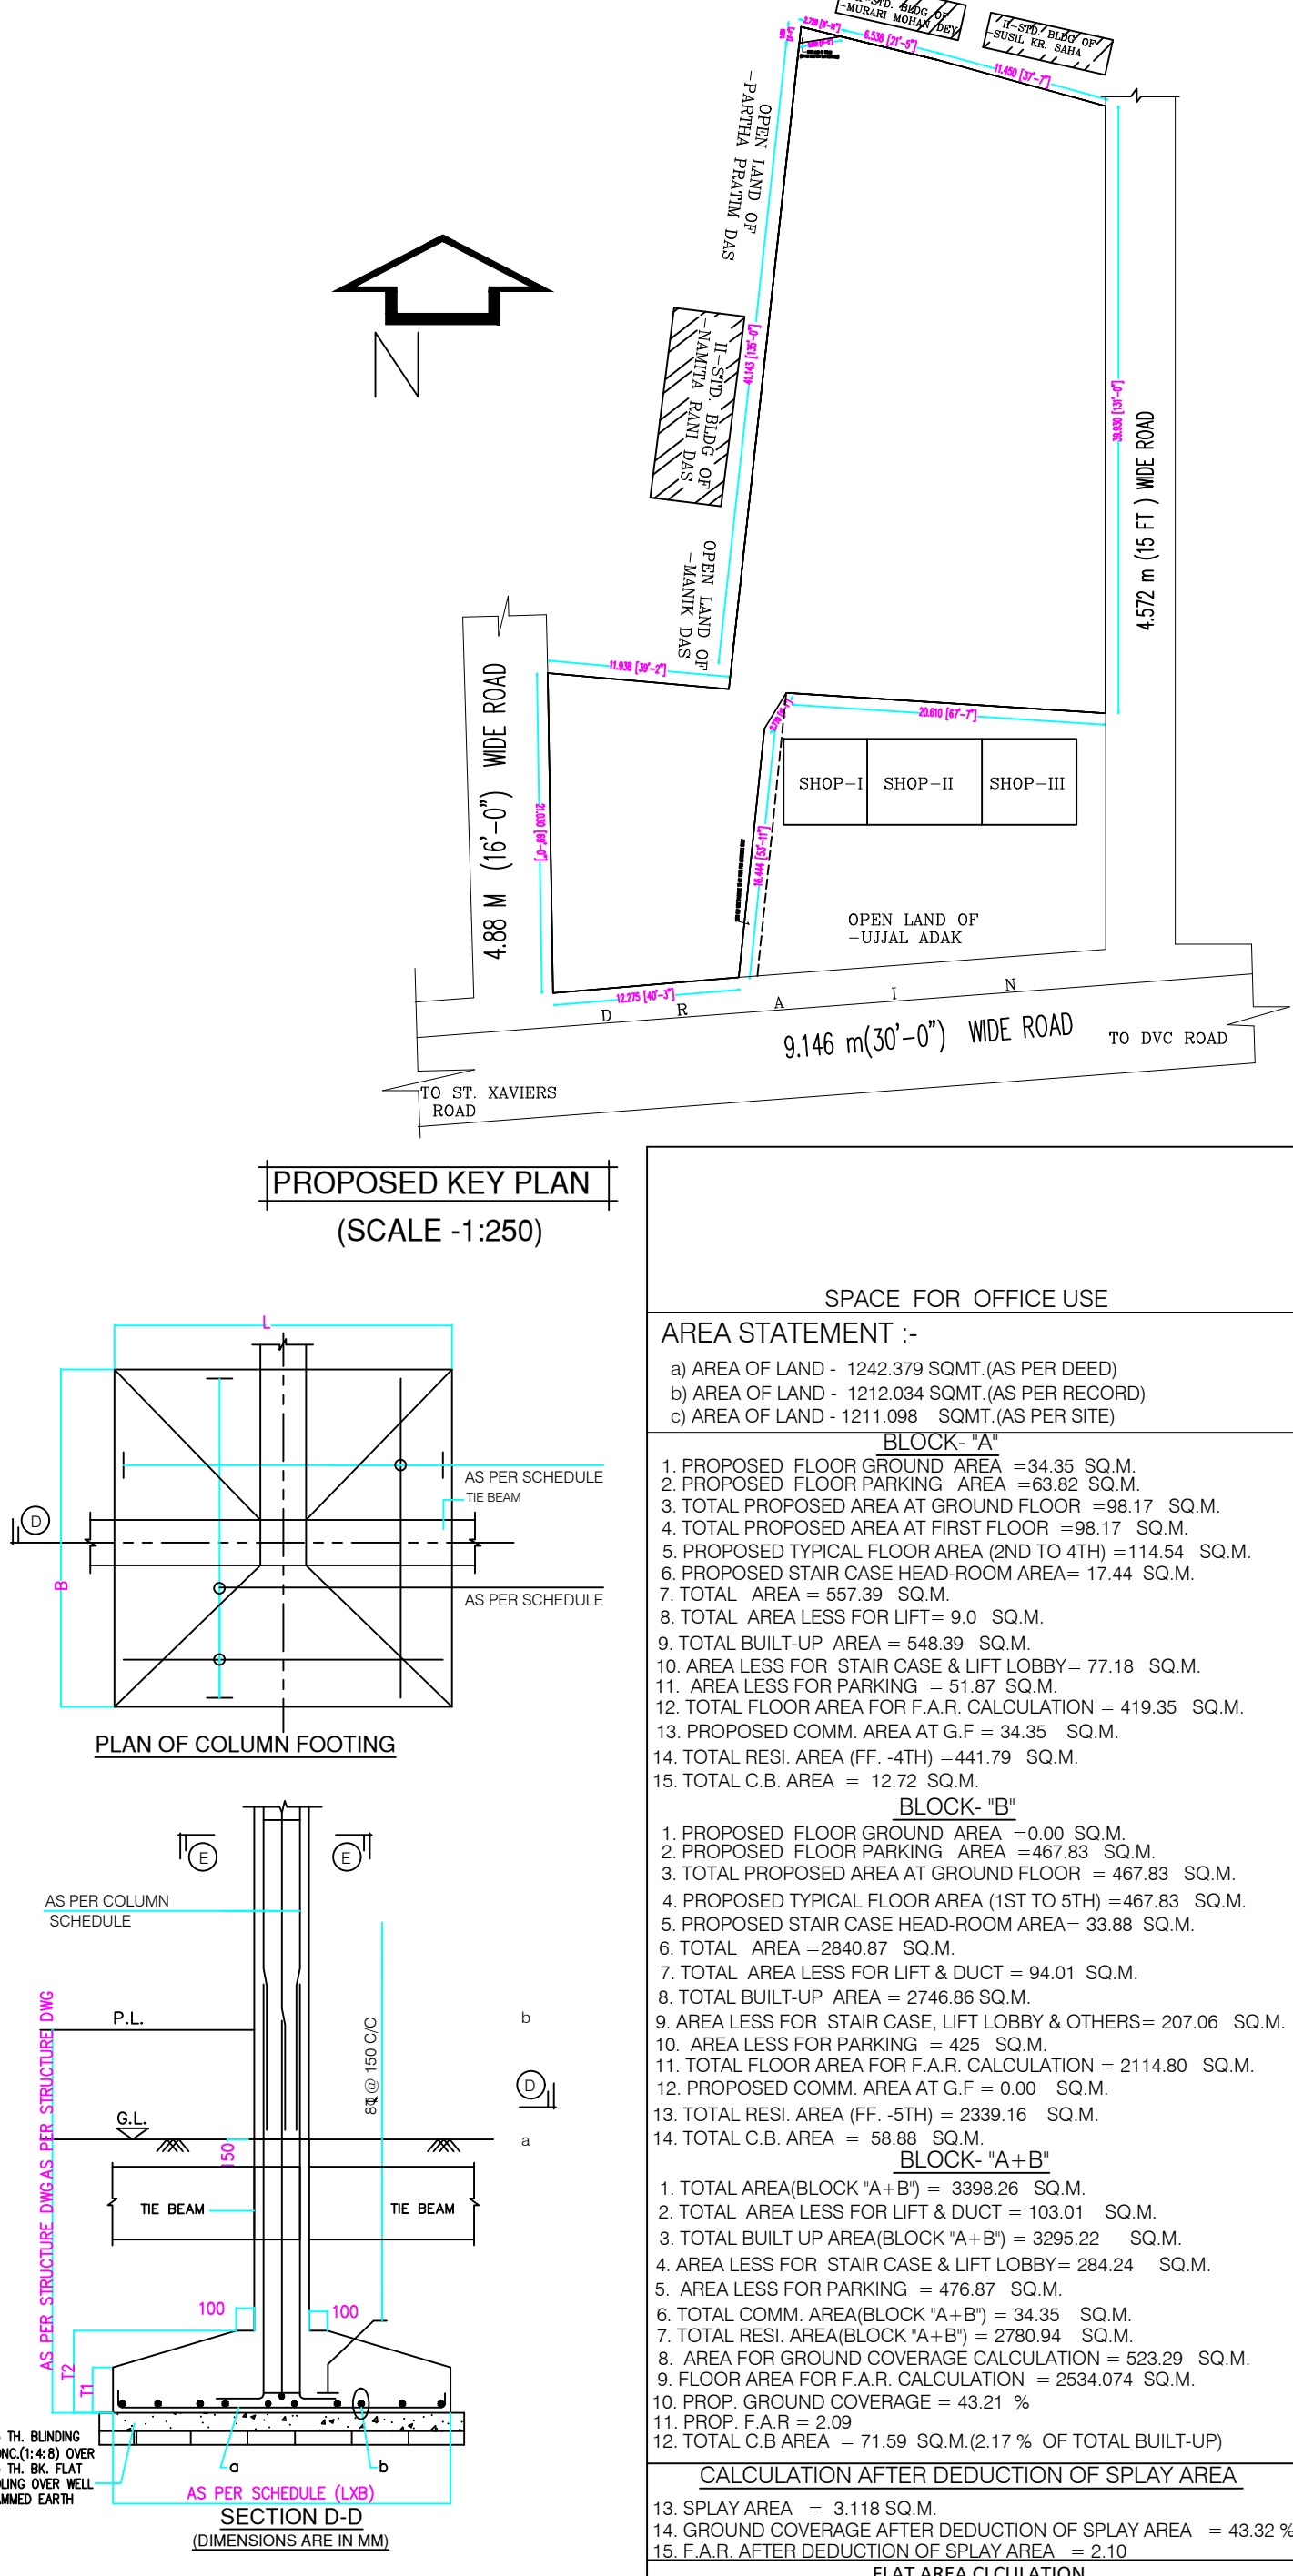
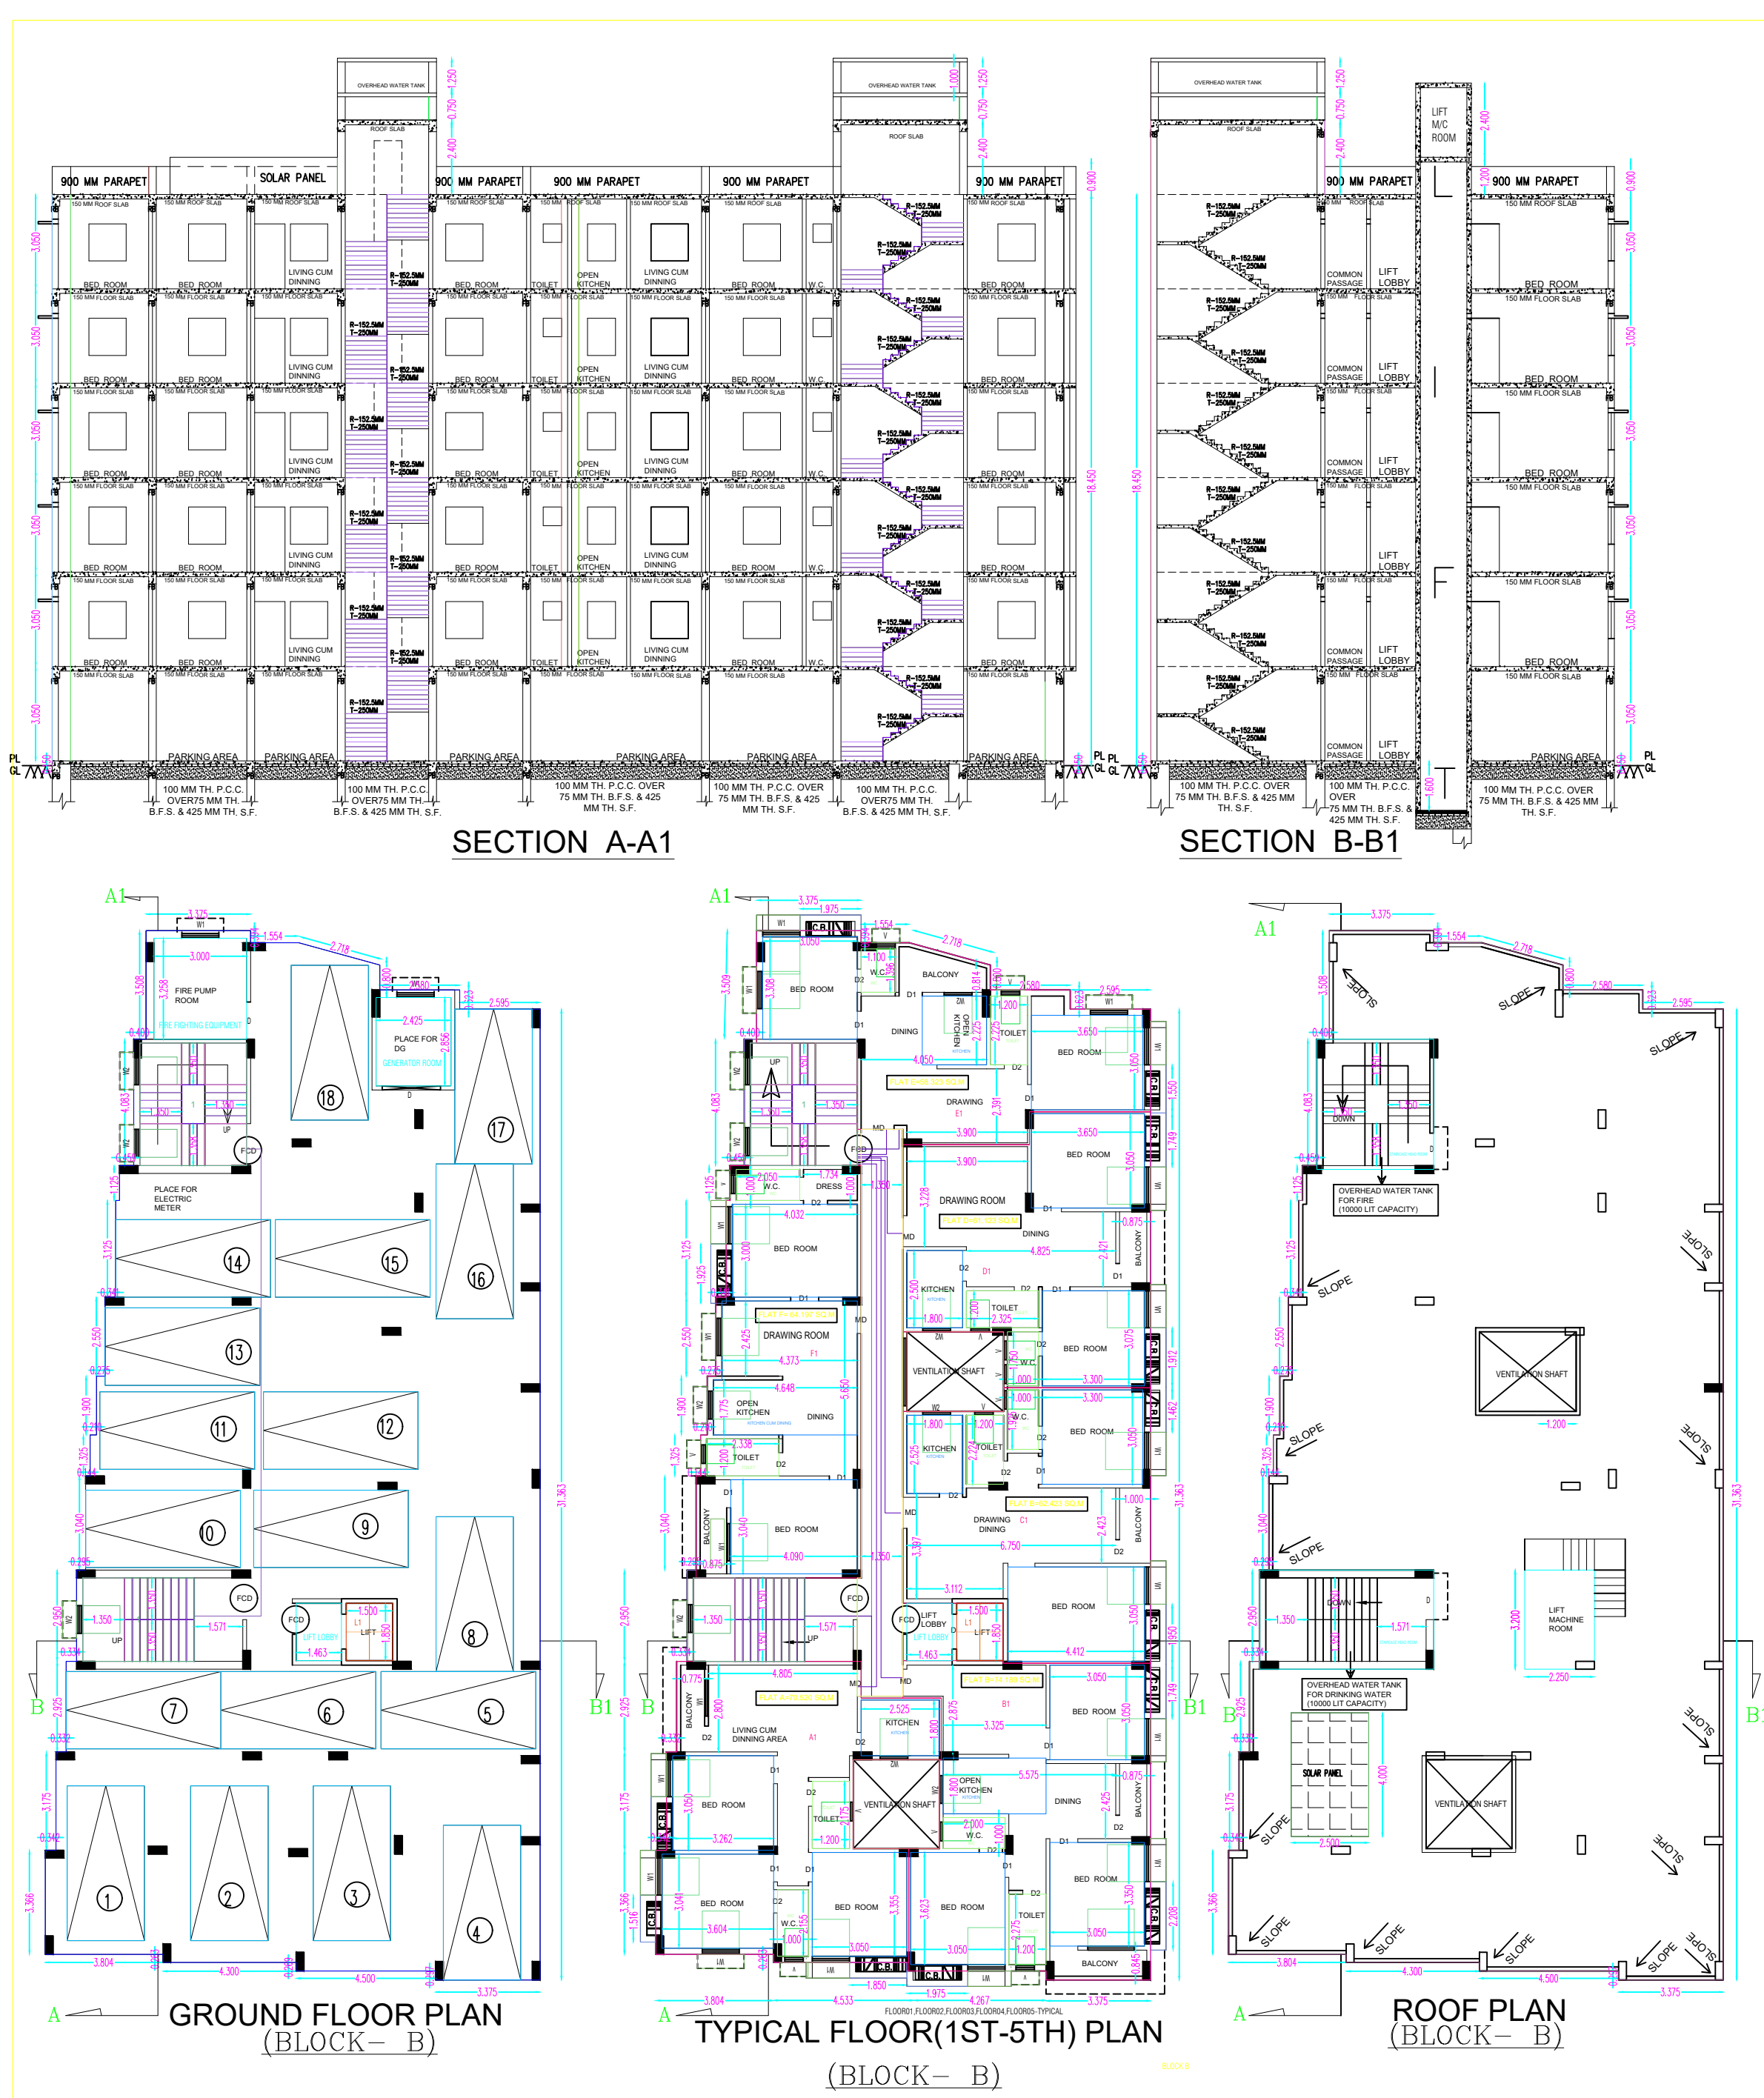
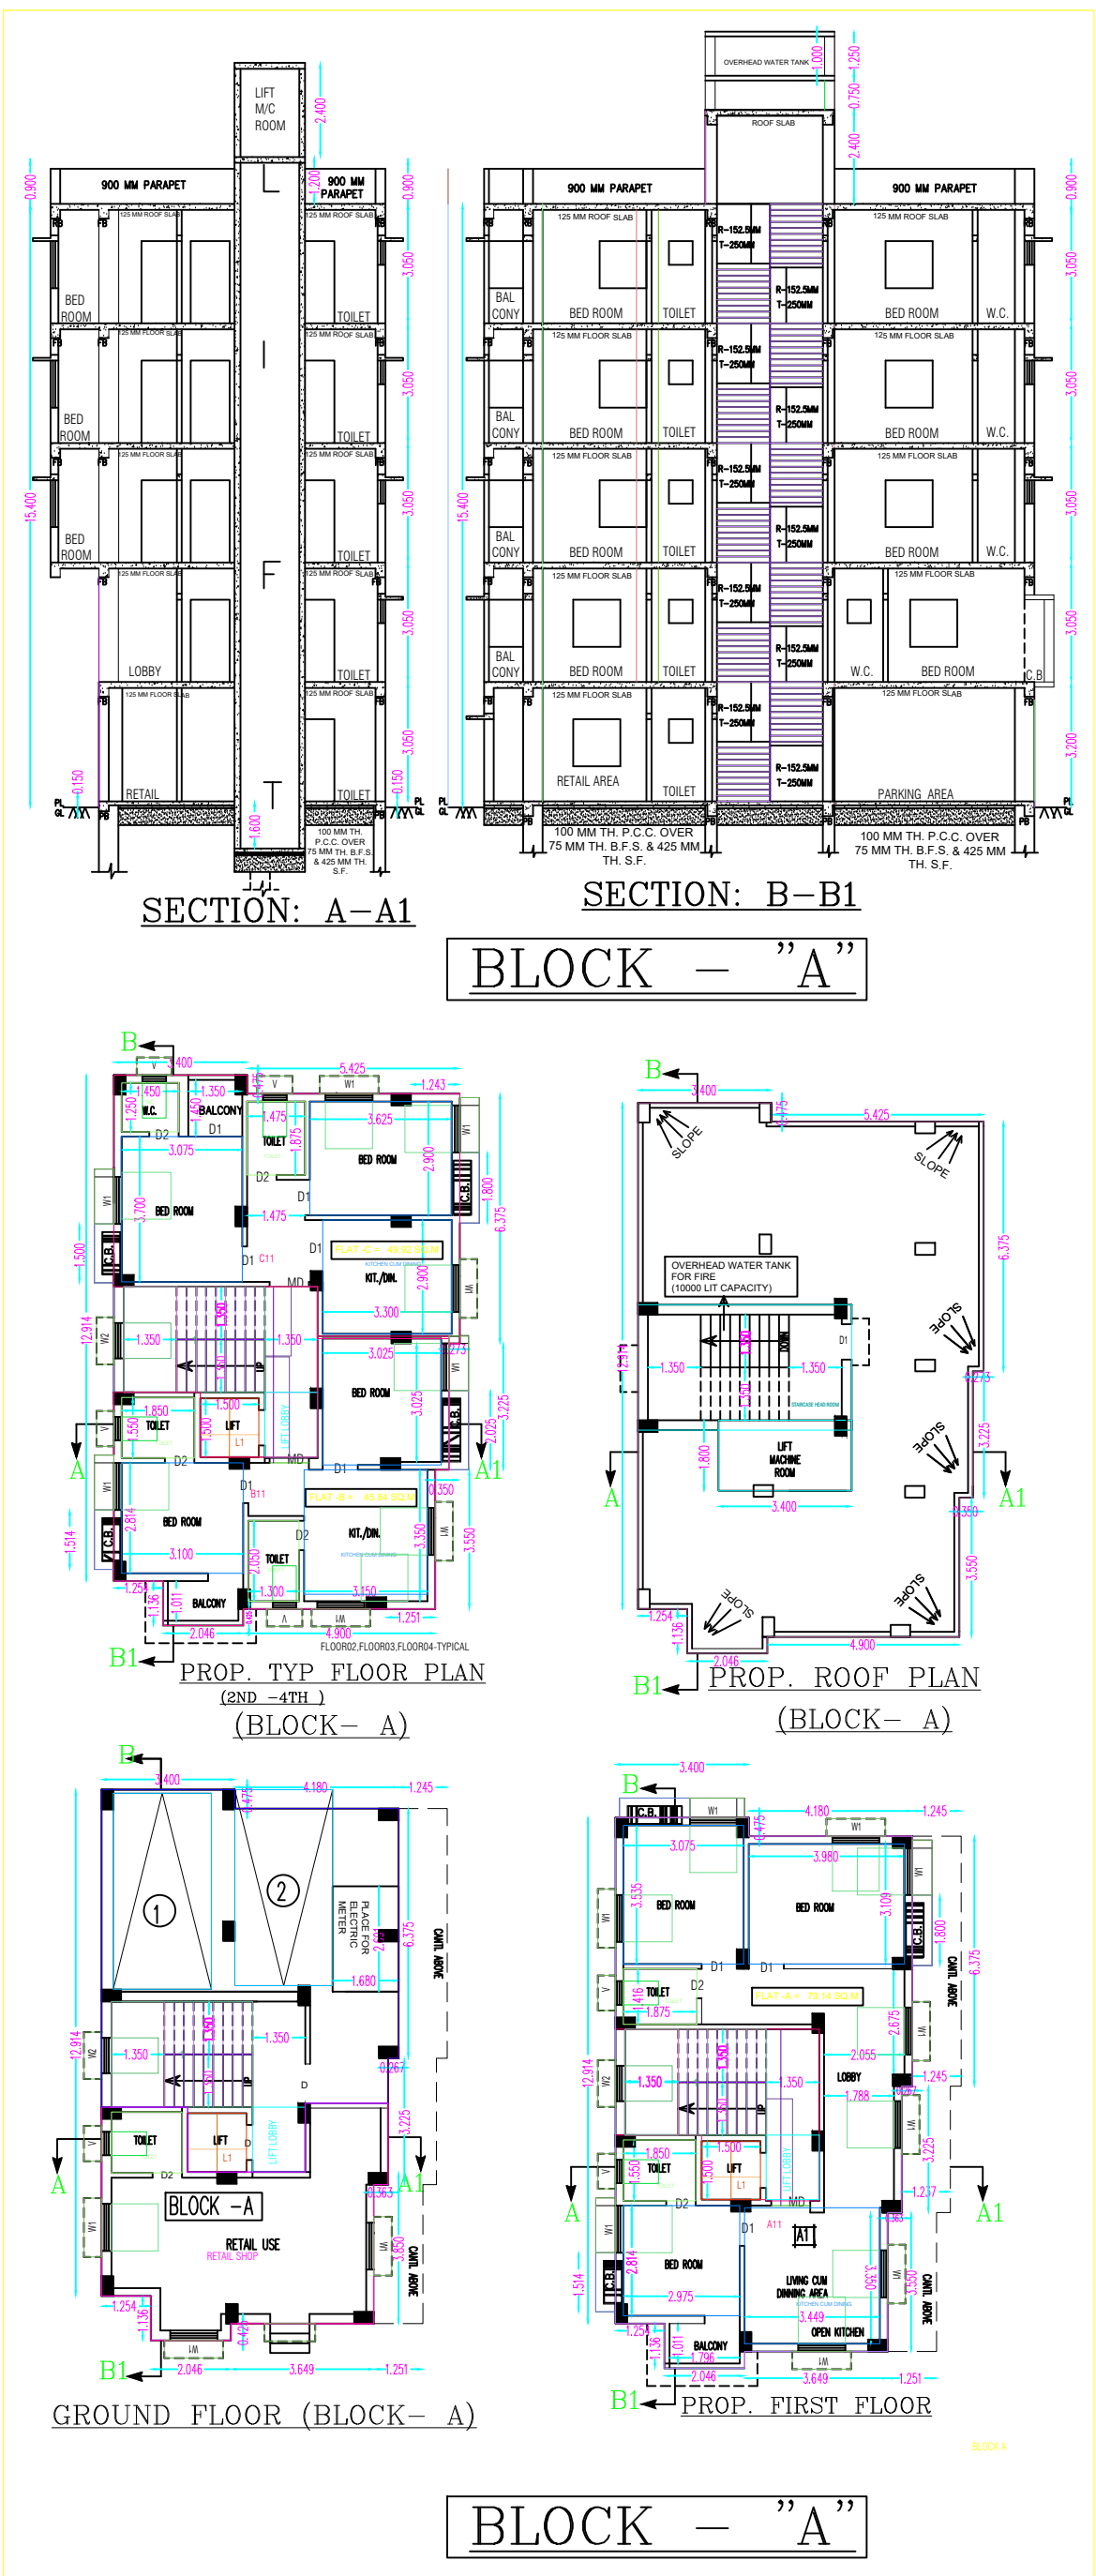


BUILDING PLAN FOR PROPOSED G+IV STD. RESIDENTIAL FLAT CUM COMMERCIAL BLDG. & G+V STD. RESIDENTIAL FLAT BLDG. OF MR. DEBASISH DEY , S/O- HARANATH DEY, ON L.R. & R.S. PLOT NO .- 211, 214, 211/671, L.R KH. NO.- 3100, 3607, 4961, RS KH NO.- 206, 209,183, IN MOUZA- KANAINATSHAL, J.L. NO.- 76, AT MAHALLA - KANAINATSHAL SOUTH, HOLDING NO - 86/H/1, WARD NO.- 12, UNDER BURDWAN MUNICIPALITY, P.S.--BURDWAN, DIST.- PURBA BARDHAMAN.

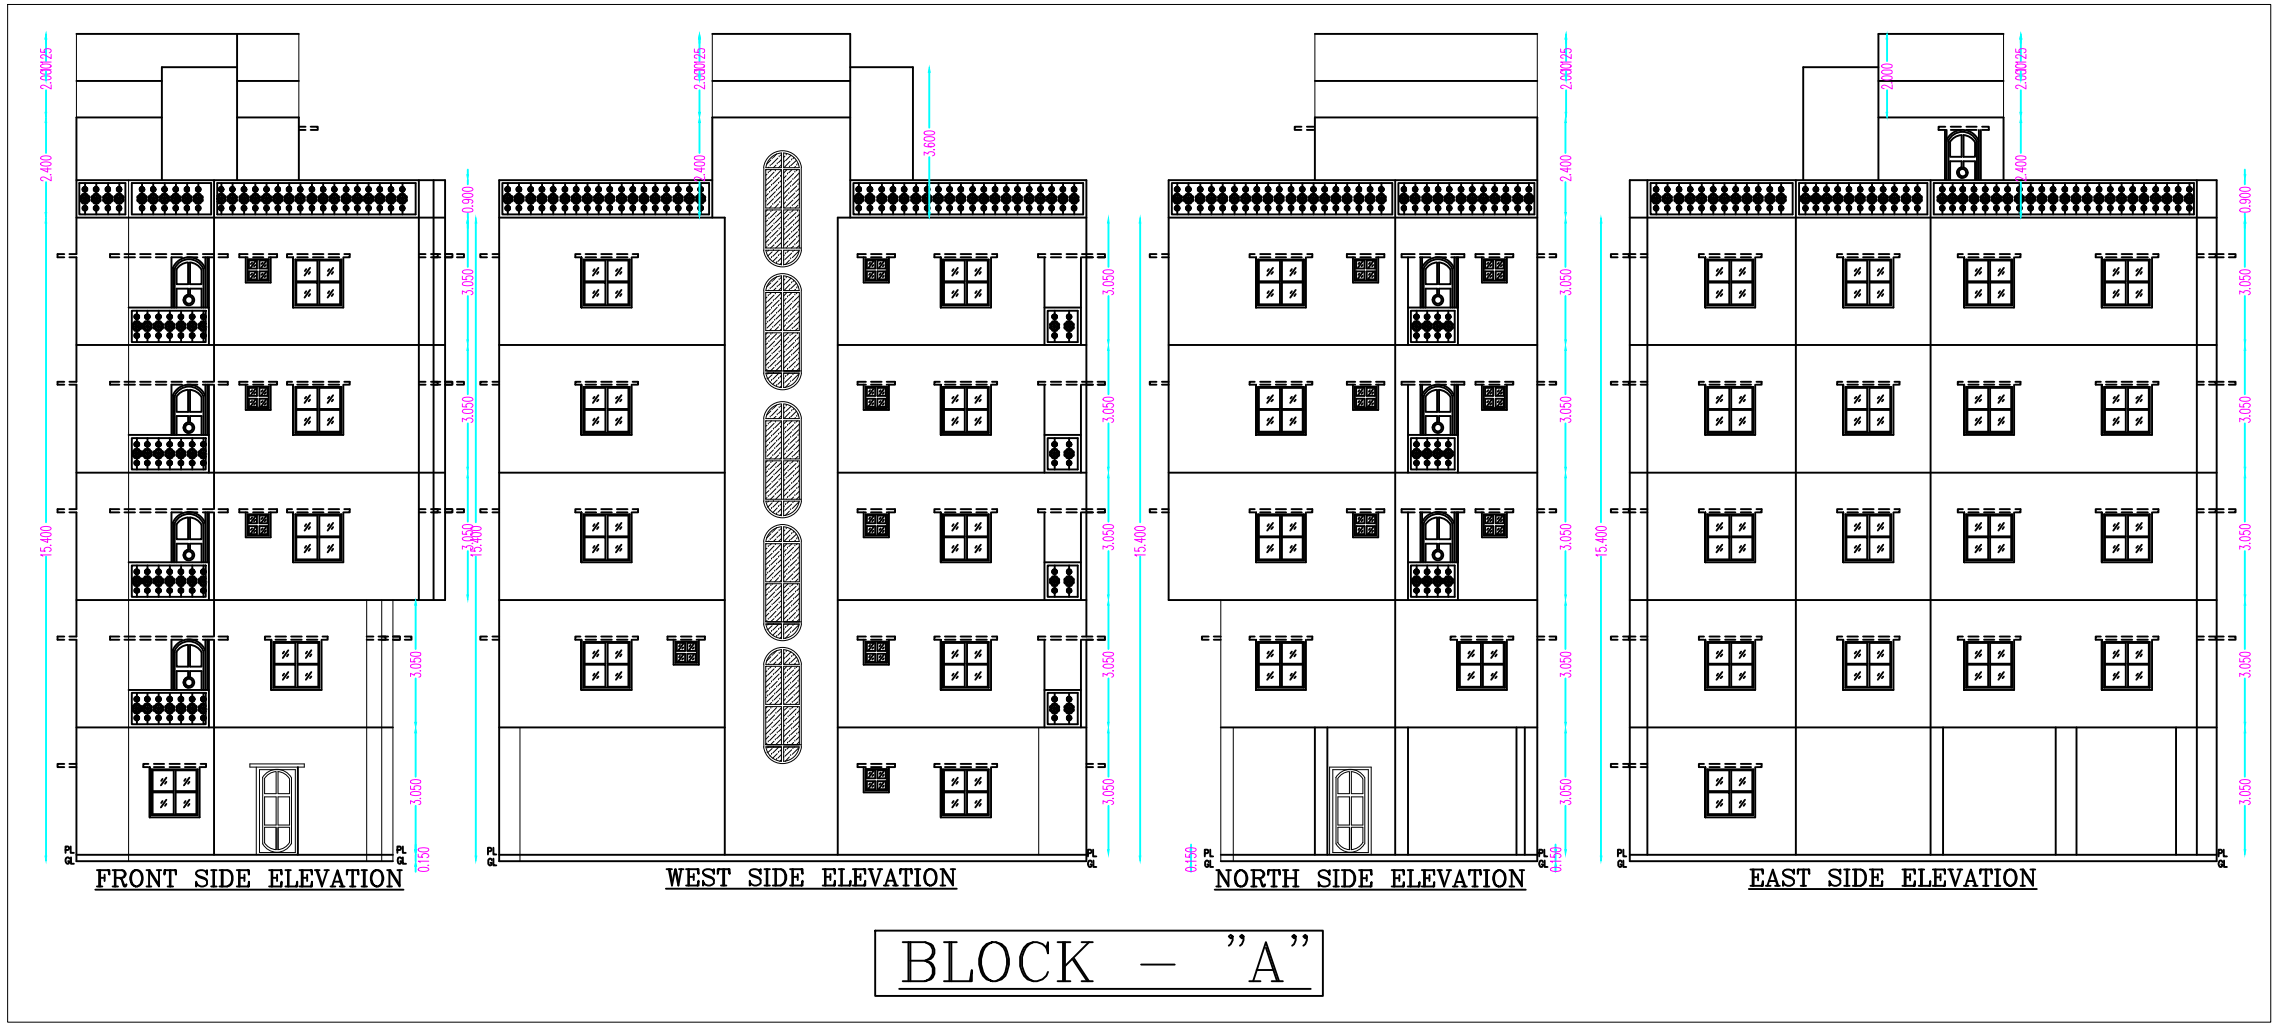

SPACE FOR OFFICE USE	
AREA STATEMENT :-	
a) AREA OF LAND - 1242.379 SQM (AS PER DEED)	b) AREA OF LAND - 1212.094 SQM (AS PER RECORD)
c) AREA OF LAND - 1211.096 SQM (AS PER SITE)	

PARTICULARS:-	
1. ALL BRICK WORK TO BE DONE IN CEMENT MORTAR 1:4	2. ALL R.C.C. WORK TO BE DONE IN WORK SPECIFIC OF CONCRETE
3. GRADE OF STEEL IS S20 DESIGNATED AS PER IS 4923	4. ALL DIMENSIONS ARE IN METER UNLESS OTHERWISE MENTIONED
5. ALL OUTER WALLS 200 MM THK UNLESS OTHERWISE SPECIFIED	6. ALL PARTITION WALLS 125 MM THK UNLESS OTHERWISE SPECIFIED
PLAN, ELEVATION, SECTION & SITE PLAN	
CONSULTANTS:	
SCALE	DATE
AS SHOWN	DEALT

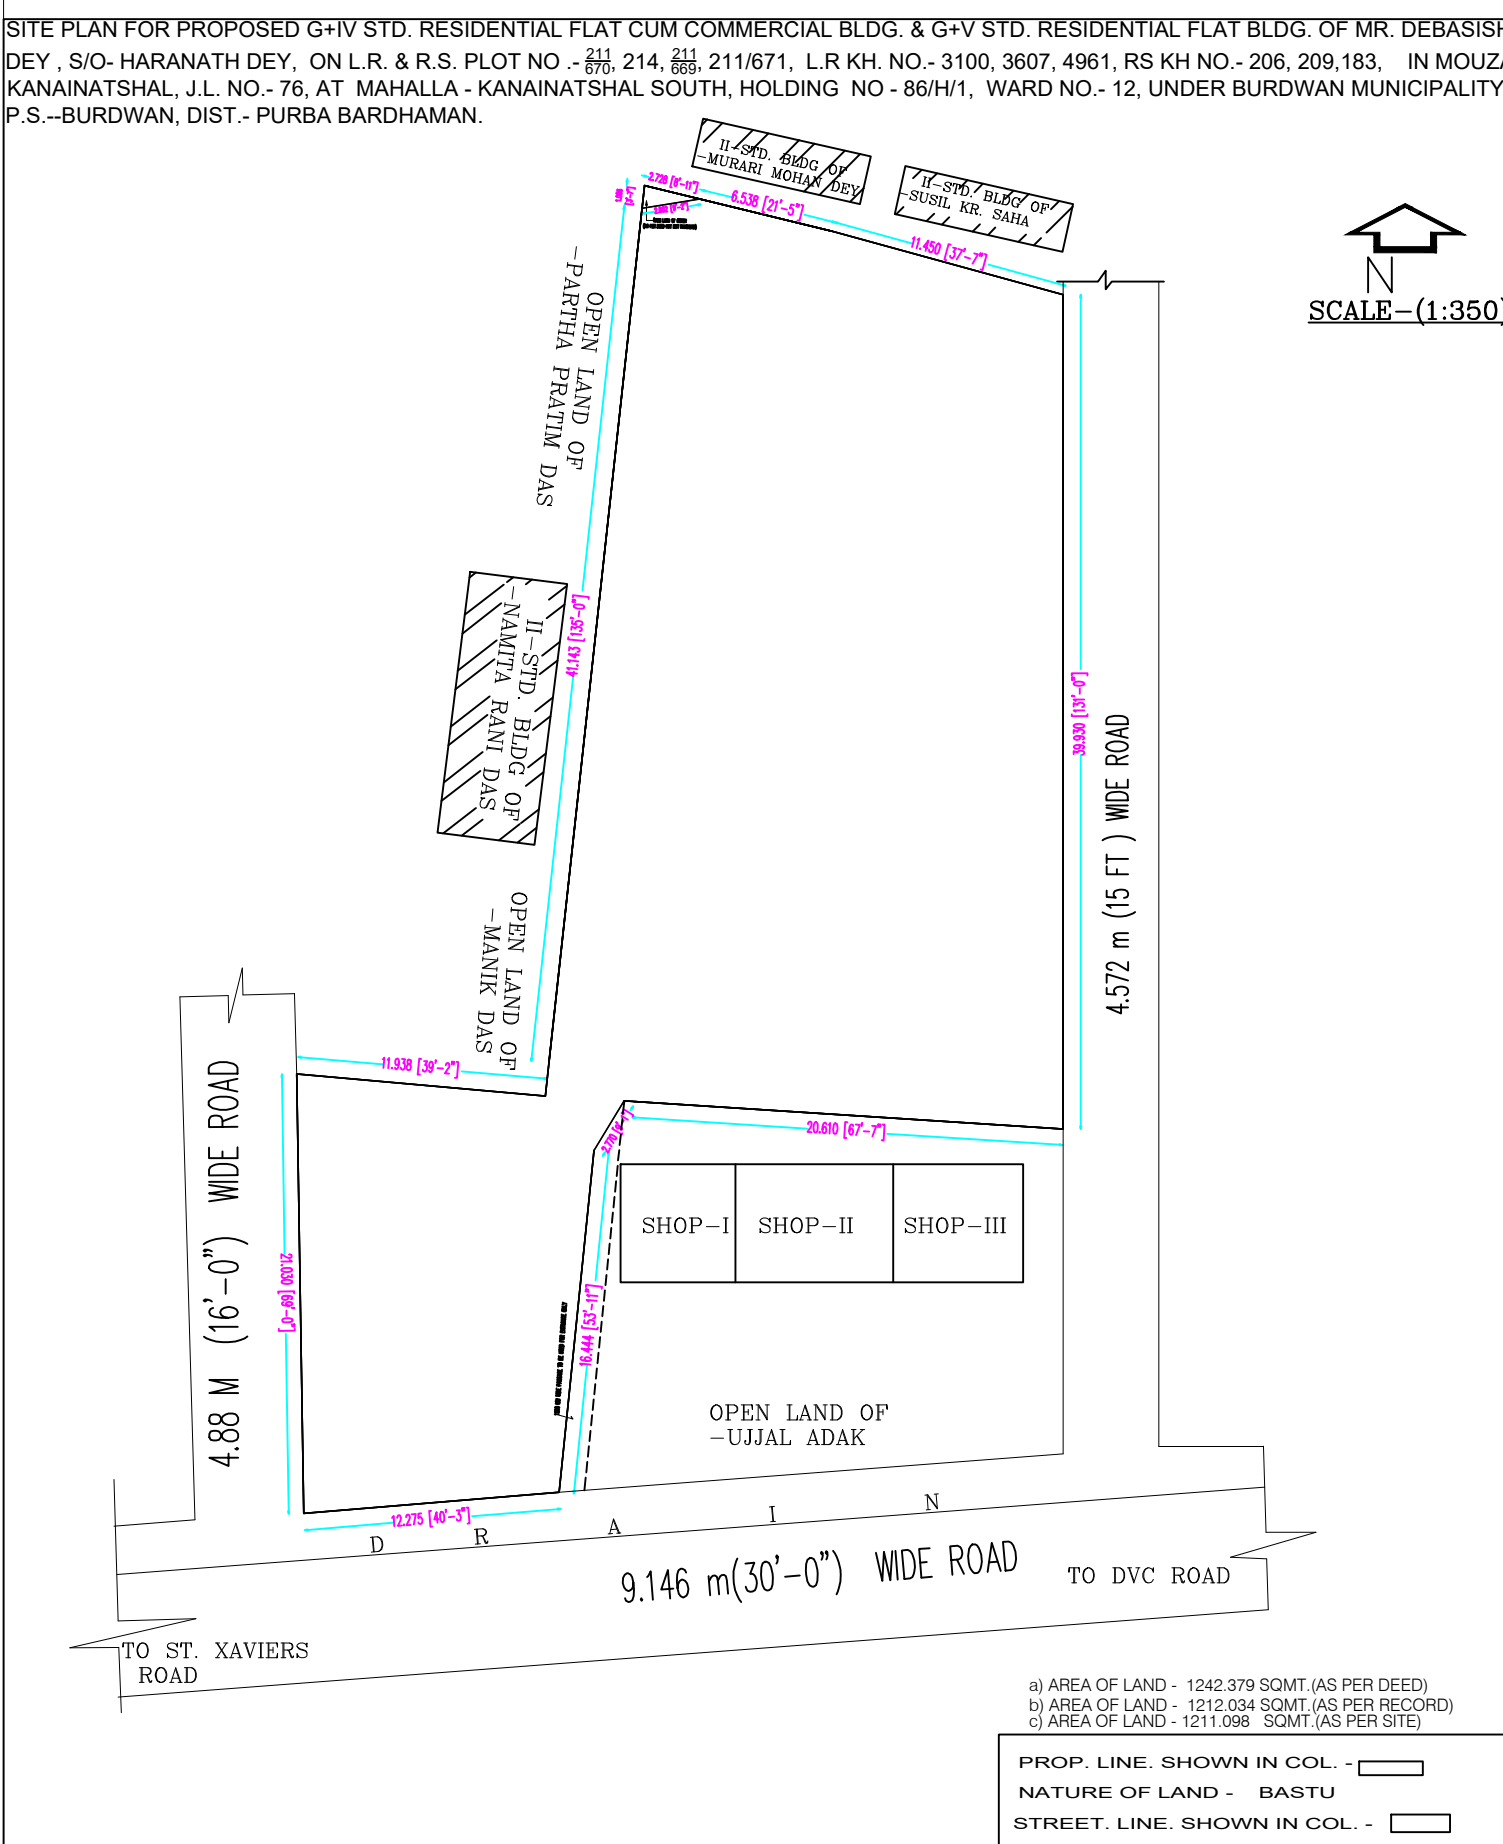

SPACE FOR OFFICE