


SCHEDULE OF DOOR AND WINDOW			
MARK	WIDTH	HEIGHT	REMARK
D	1050	1950	WOOD
D1	900	1950	WOOD
D2	750	1950	WOOD
CG	1800	1950	WOOD
W	1500	1200	WOOD
W1	1200	1200	WOOD
W0	1200	1800	STEEL
W4	600	750	STEEL

PROPOSED PLAN OF FIVE STORIED (G+4) RESIDENTIAL BUILDING OF PLOT No :- 295, SUB BLOCK - 1, BLOCK - B, P.S - KALYANI, UNDER KALYANI MUNICIPALITY, KALYANI, NADIA.

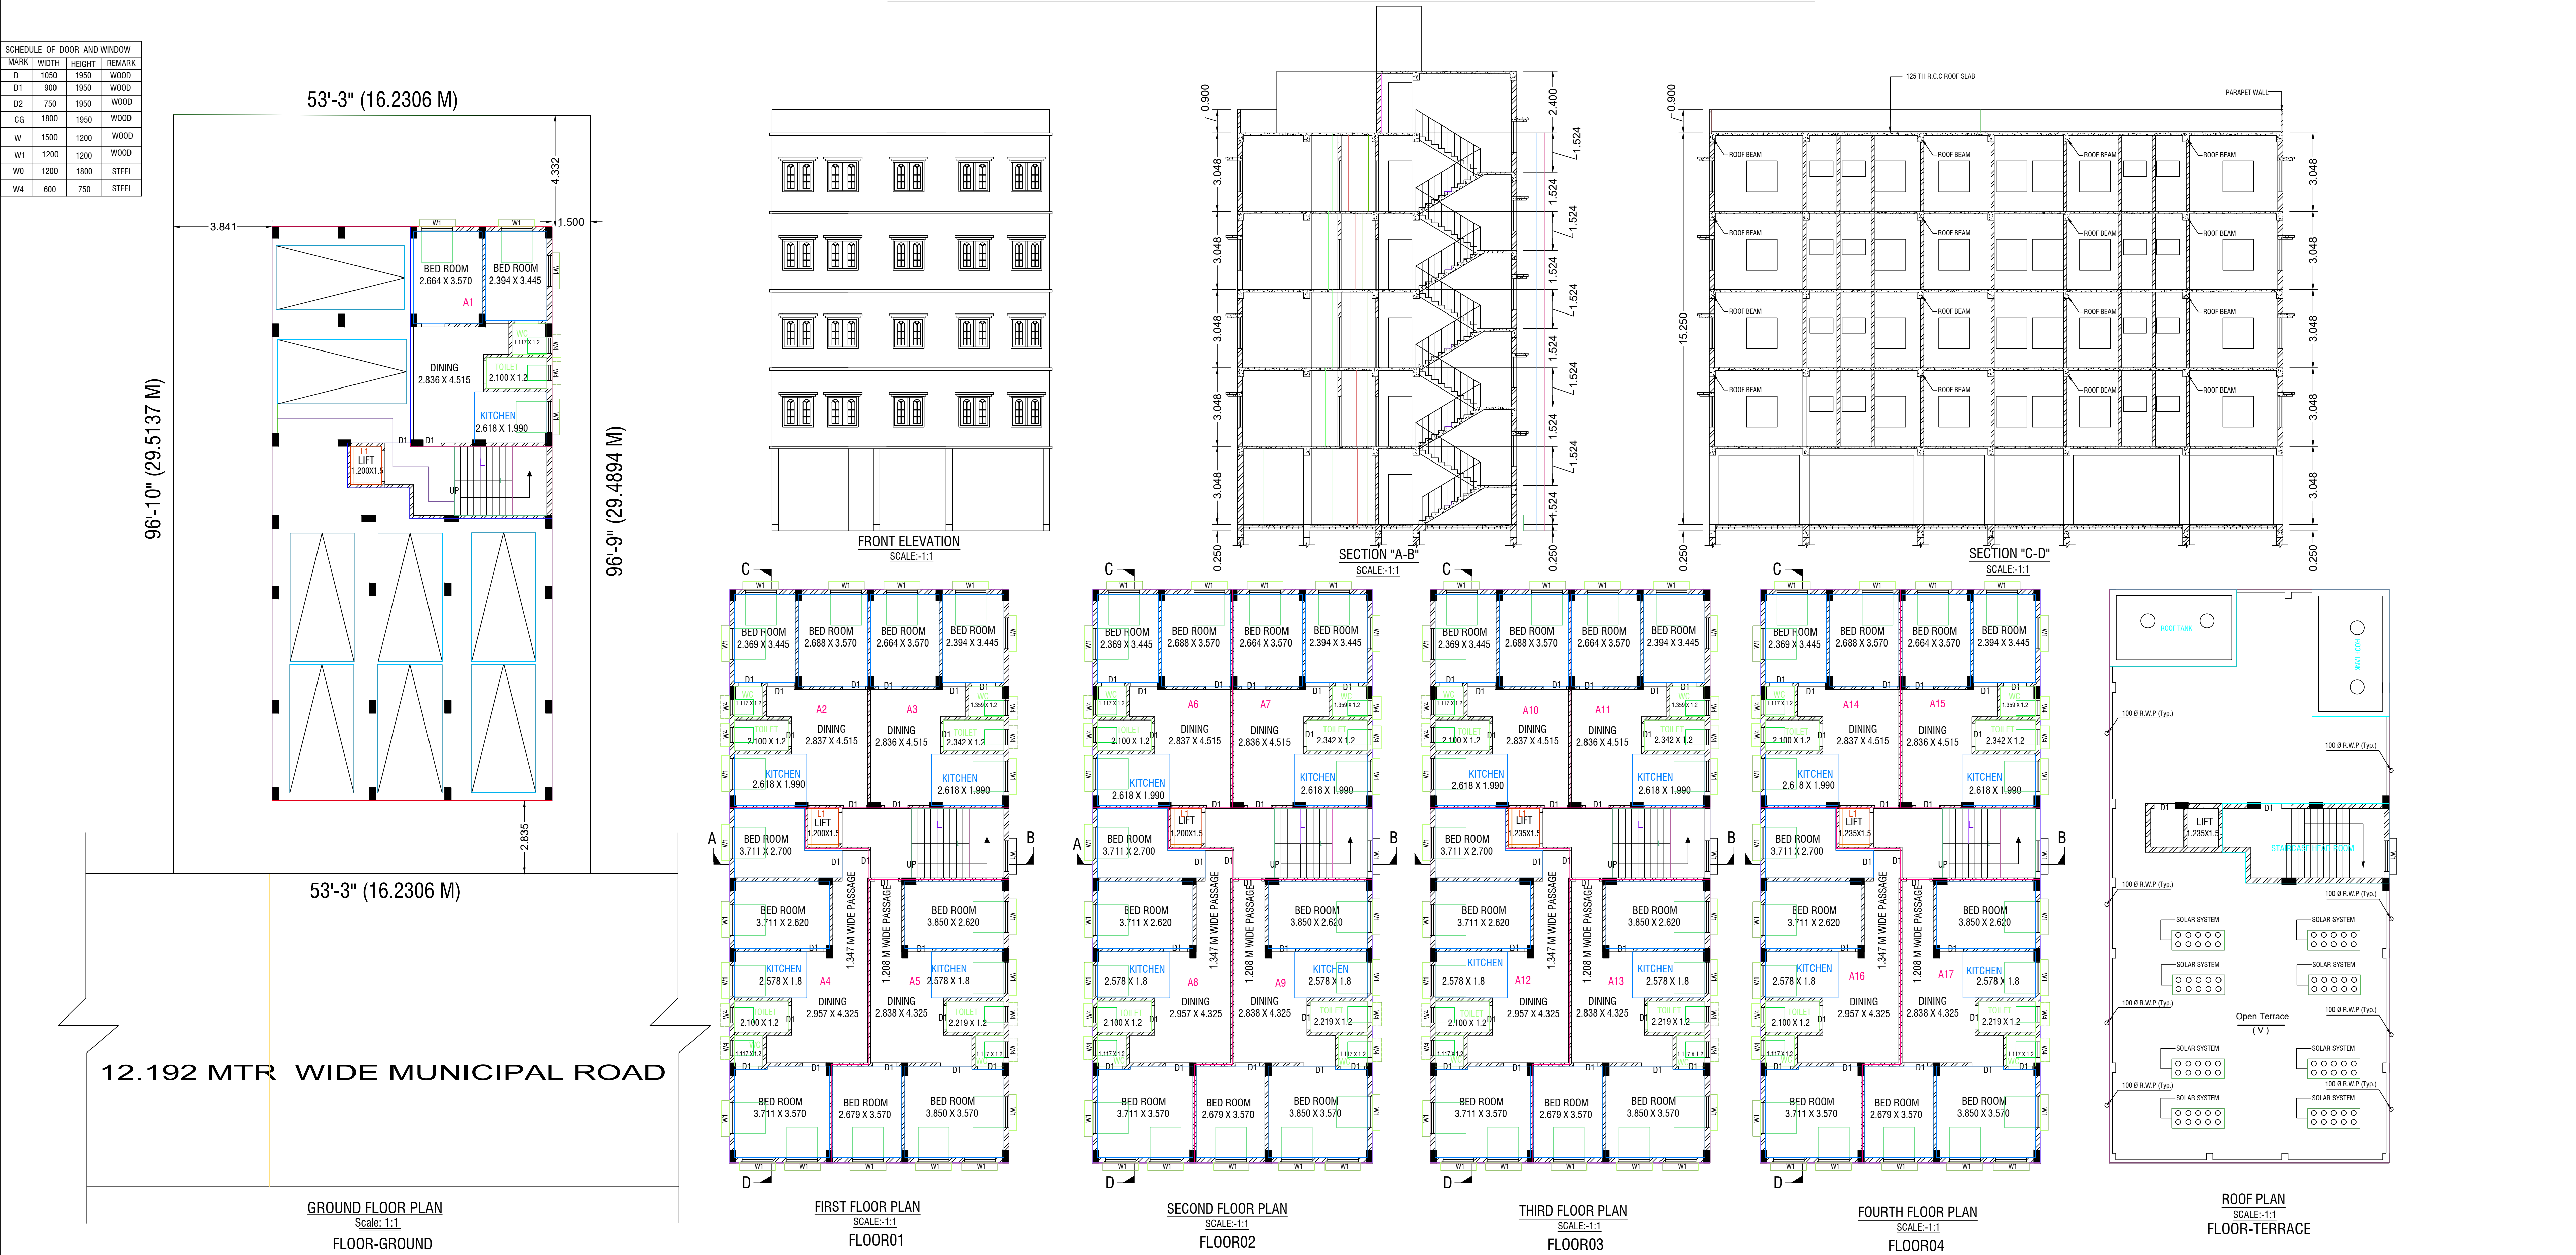

LEGEND
AREA OF LAND:-
07 KH - 02 CH - 24 SFT = 478.9962 SQM
COVERED AREA:-
GROUND FLOOR:
PROPOSED:- 176.24 SQM = 1896.3424 SFT (PARKING AREA)
PROPOSED:- 66.88 SQM = 719.6288 SFT (RESIDENTIAL)
FIRST FLOOR:
PROPOSED:- 243.12 SQM = 2615.9712 SFT
SECOND FLOOR:
PROPOSED:- 243.12 SQM = 2615.9712 SFT
THIRD FLOOR:
PROPOSED:- 243.12 SQM = 2615.9712 SFT
FORTH FLOOR:
PROPOSED:- 243.12 SQM = 2615.9712 SFT

OFFICE USE ONLY
COLOUR:- PROPOSED:- EXISTING:-

Signature of L.B.S. Signature of Engineer Signature of Owners

Model: 8335005000
GOLDEN DREAMS
184/20 BASANTA BABU ROAD
P.O:- KANCHURPARA, P.S:-BUPUR
NORTH 24 PARGANAS