


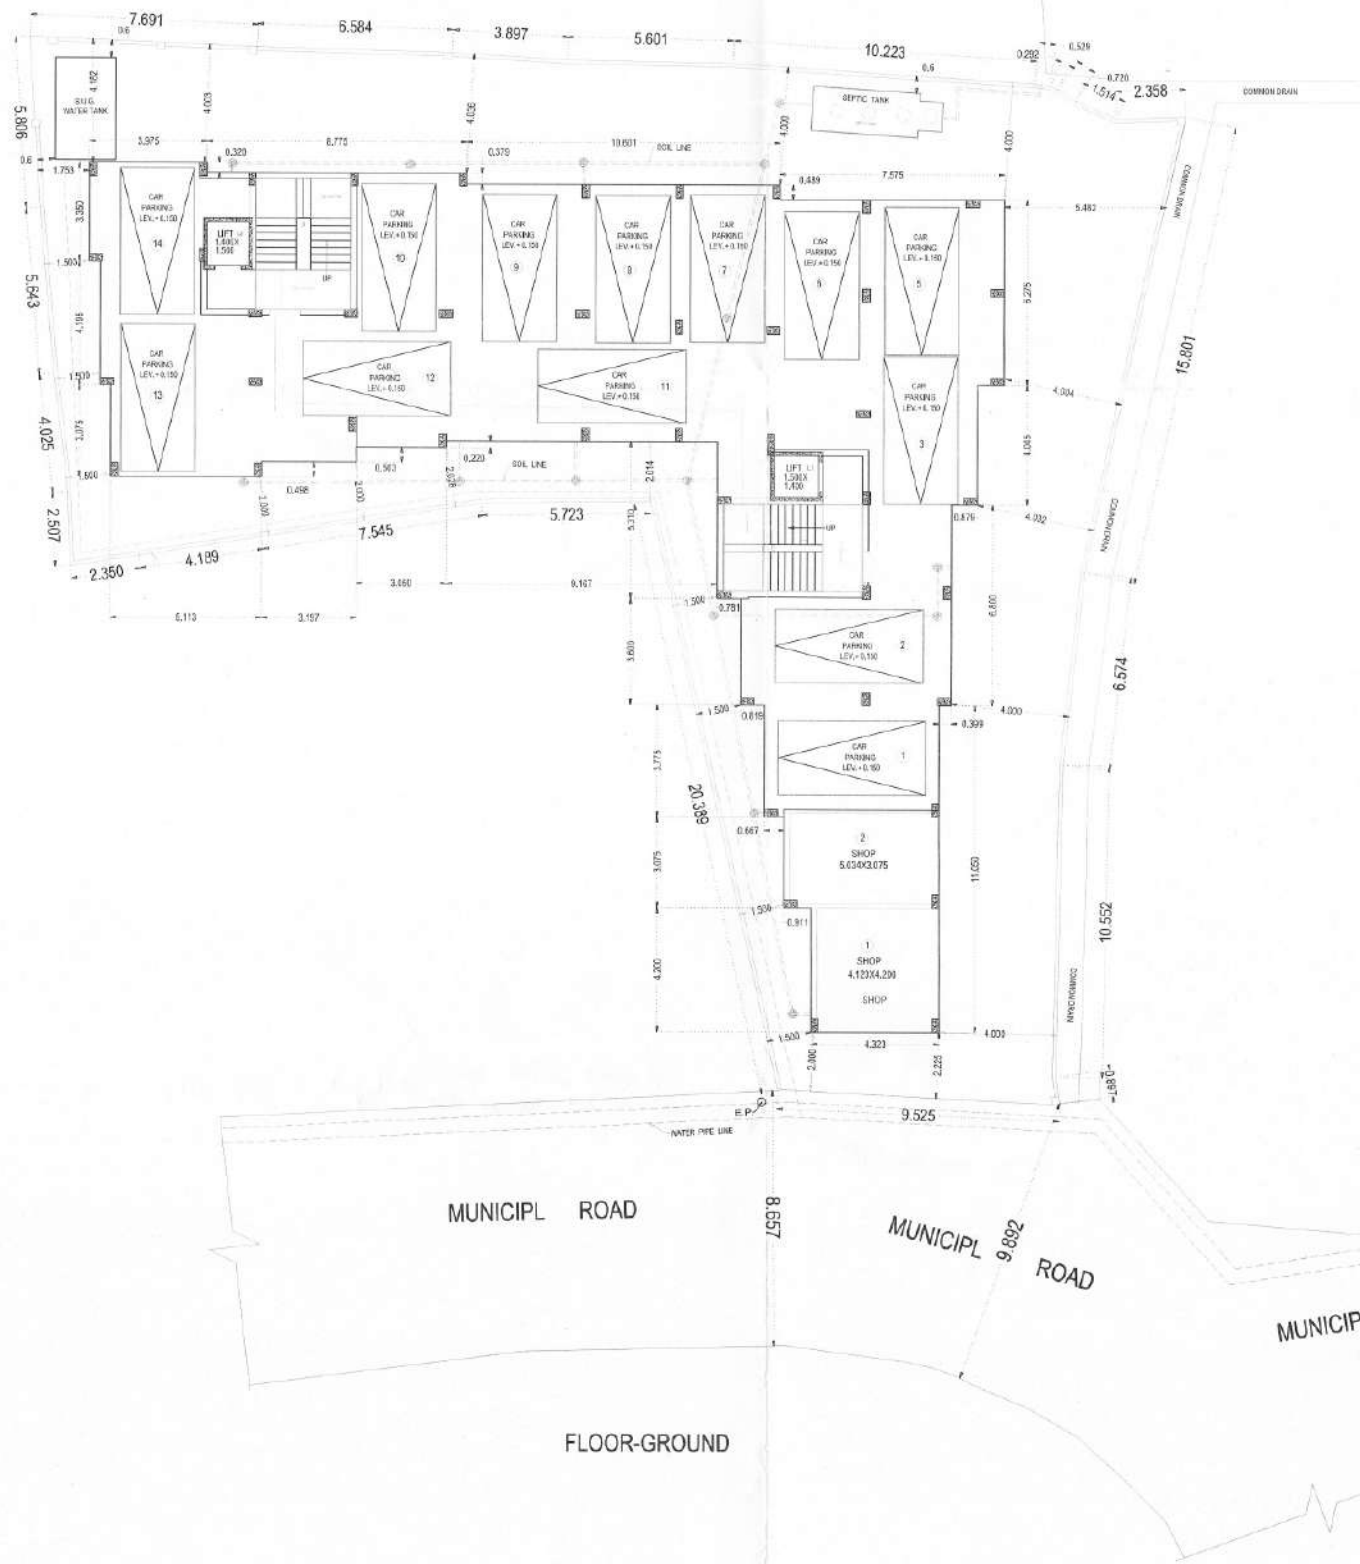



FLOOR01,FLOOR02,FLOOR03,FLOOR04-TYPICAL