


# Prakash BUILDERS PRIVATE LIMITED

Location Map with Latitude and Longitude for the Project named **ASHVA** at Holding No. 122/2, ID No - 76463, at Jessore Road (South) under Ward No. 28 of Madhyamgram Municipality, PS - Airport, Dist - North 24 Parganas, PIN - 700133, WB, India:

Latitude: 22.672317678224577

Longitude: 88.4450443178974

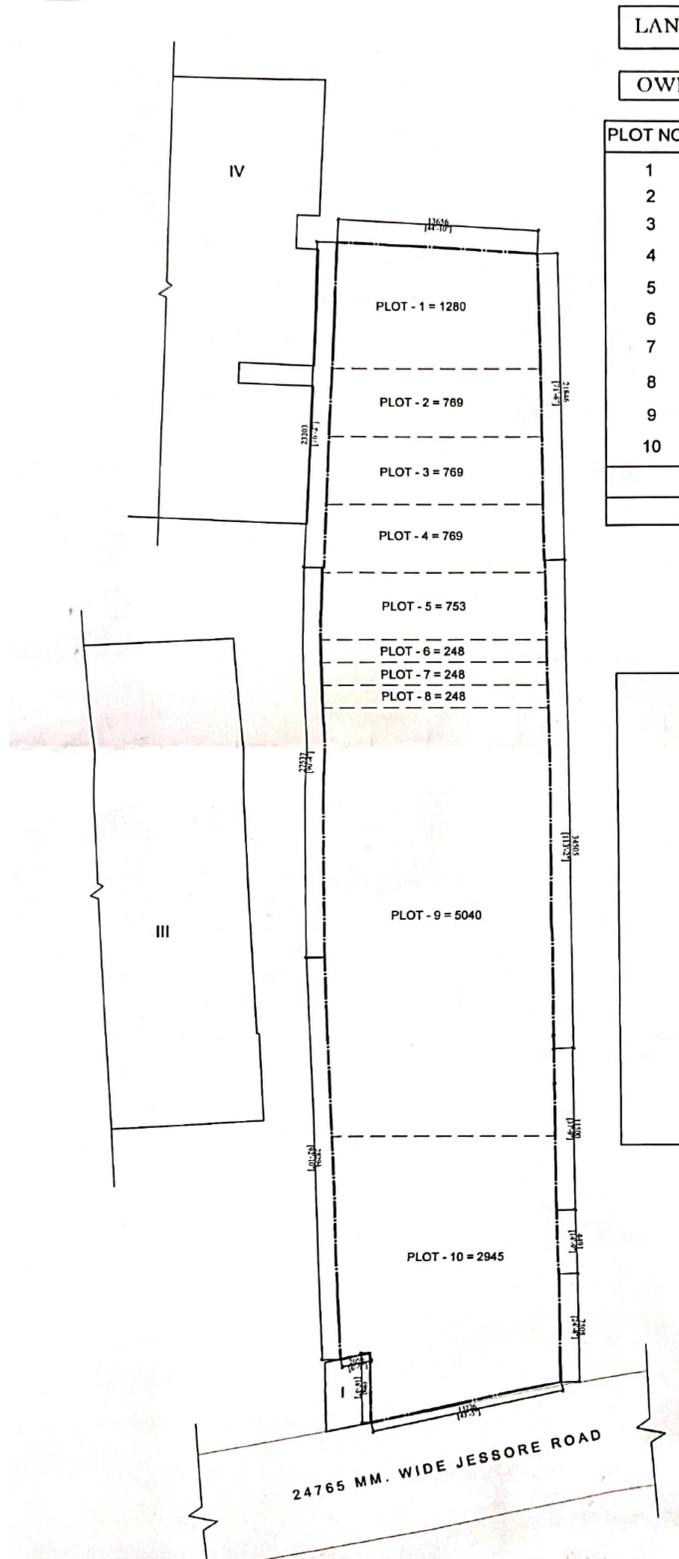

LAND AREA (DEED)		= 18 K. 2 CH. 19 SQ.FT		
OWNER'S NAME		- MR. DHYAN CHAND GABA		
PLOT NO.	HOLDING NO.	AREA OF LAND	SFT.	DEED NO
1	122/2	1K - 12 CH. - 20 SFT.	1280	7652
2	122/2/1	1K - 01 CH. - 04 SFT.	769	8439
3	122/2/2	1K - 01 CH. - 04 SFT.	769	8186
4	122/2/3	1K - 01 CH. - 04 SFT.	769	8438
5	122/2/4	1K - 00 CH. - 33 SFT.	753	0302
6	122/2/5	0K - 05 CH. - 23 SFT.	248	7642
7	122/2/6	0K - 05 CH. - 23 SFT.	248	7653
8	122/2/7	0K - 05 CH. - 23 SFT.	248	7651
9	122/3	7K - 00 CH. - 00 SFT.	5040	1088
10	121/A	4K - 01 CH. - 20 SFT.	2945	0302
TOTAL LAND AREA (SFT.)			13069 SFT.	
TOTAL LAND AREA (SFT.)			18 K. - 02 CH. - 19 SF	



**ARCHAN MAJUMDER**  
M-Tech (CE. Geo)  
License No. MM/LBS-1/028/2016-2017

SIGNATURE OF ENGINEER

*[Handwritten Signature]*

SIGNATURE OF OWNER

For Prakash Builders Pvt. Ltd.

*[Handwritten Signature]*

Authorised Signatory

Date: 16-01-2026