
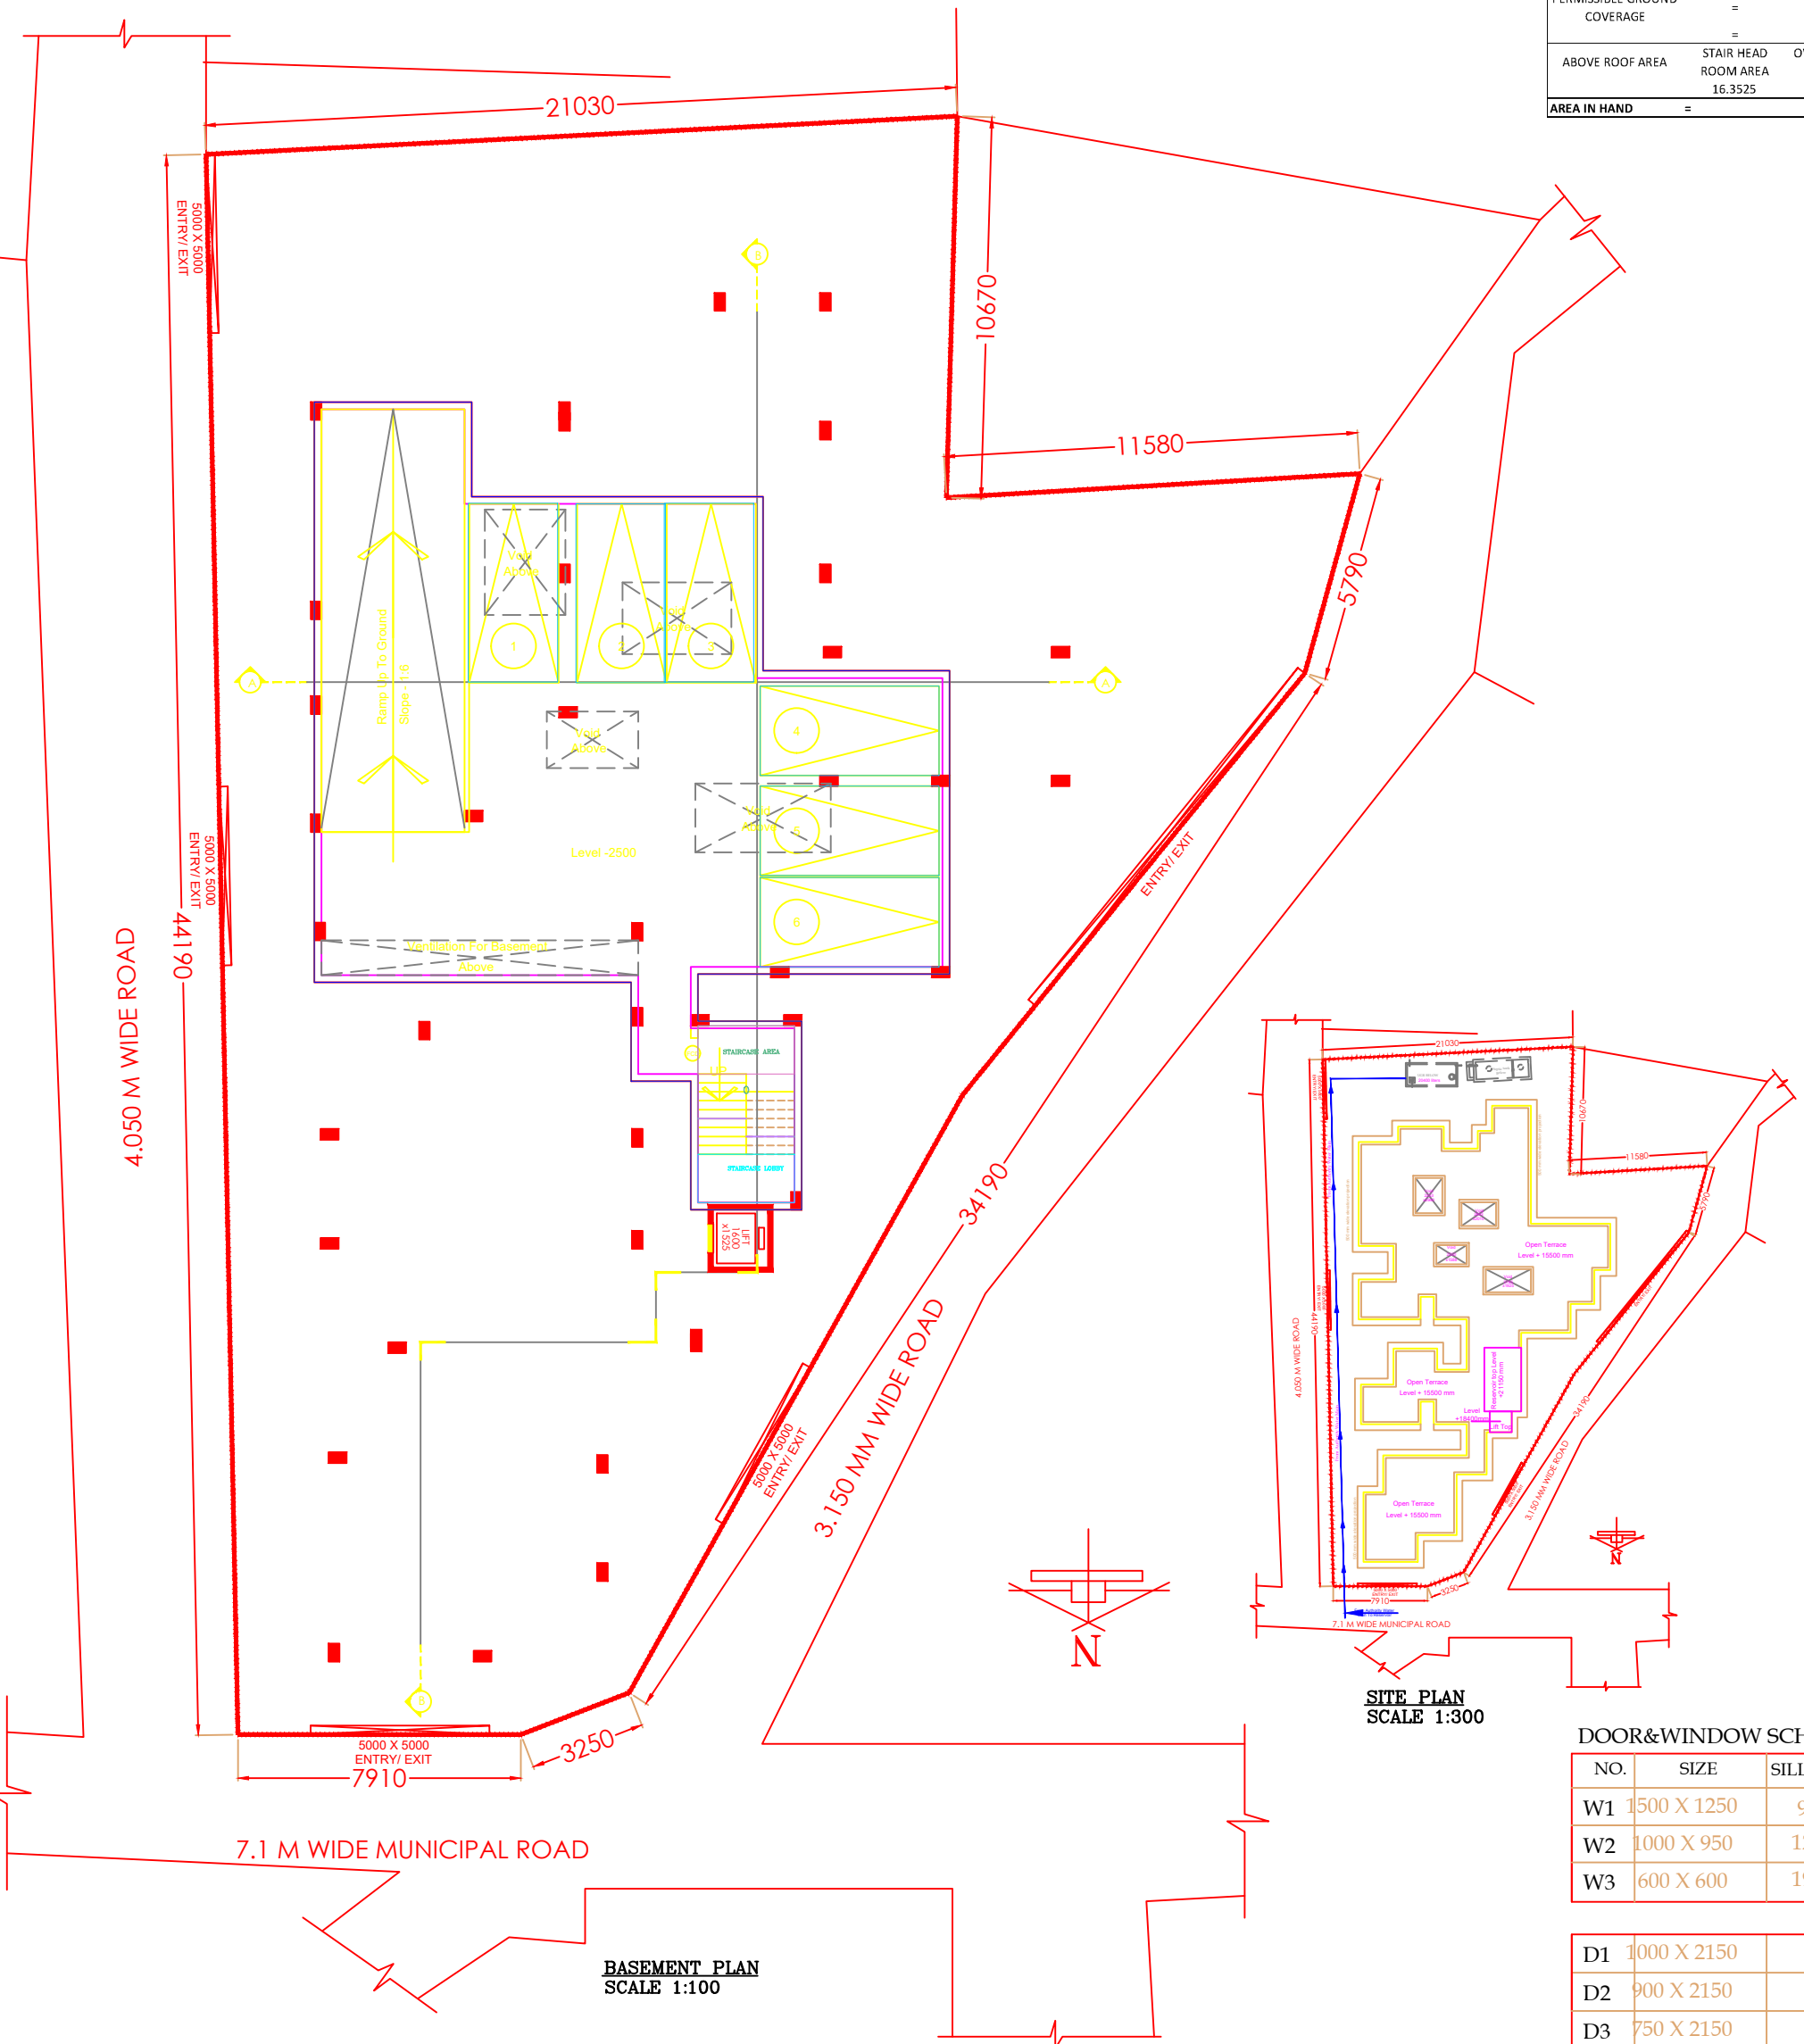


[illegible]

OWNER'S NAME	
Signature of Owner	
Signature of Structural Engineer	
Signature of Architect	
PROJECT:	

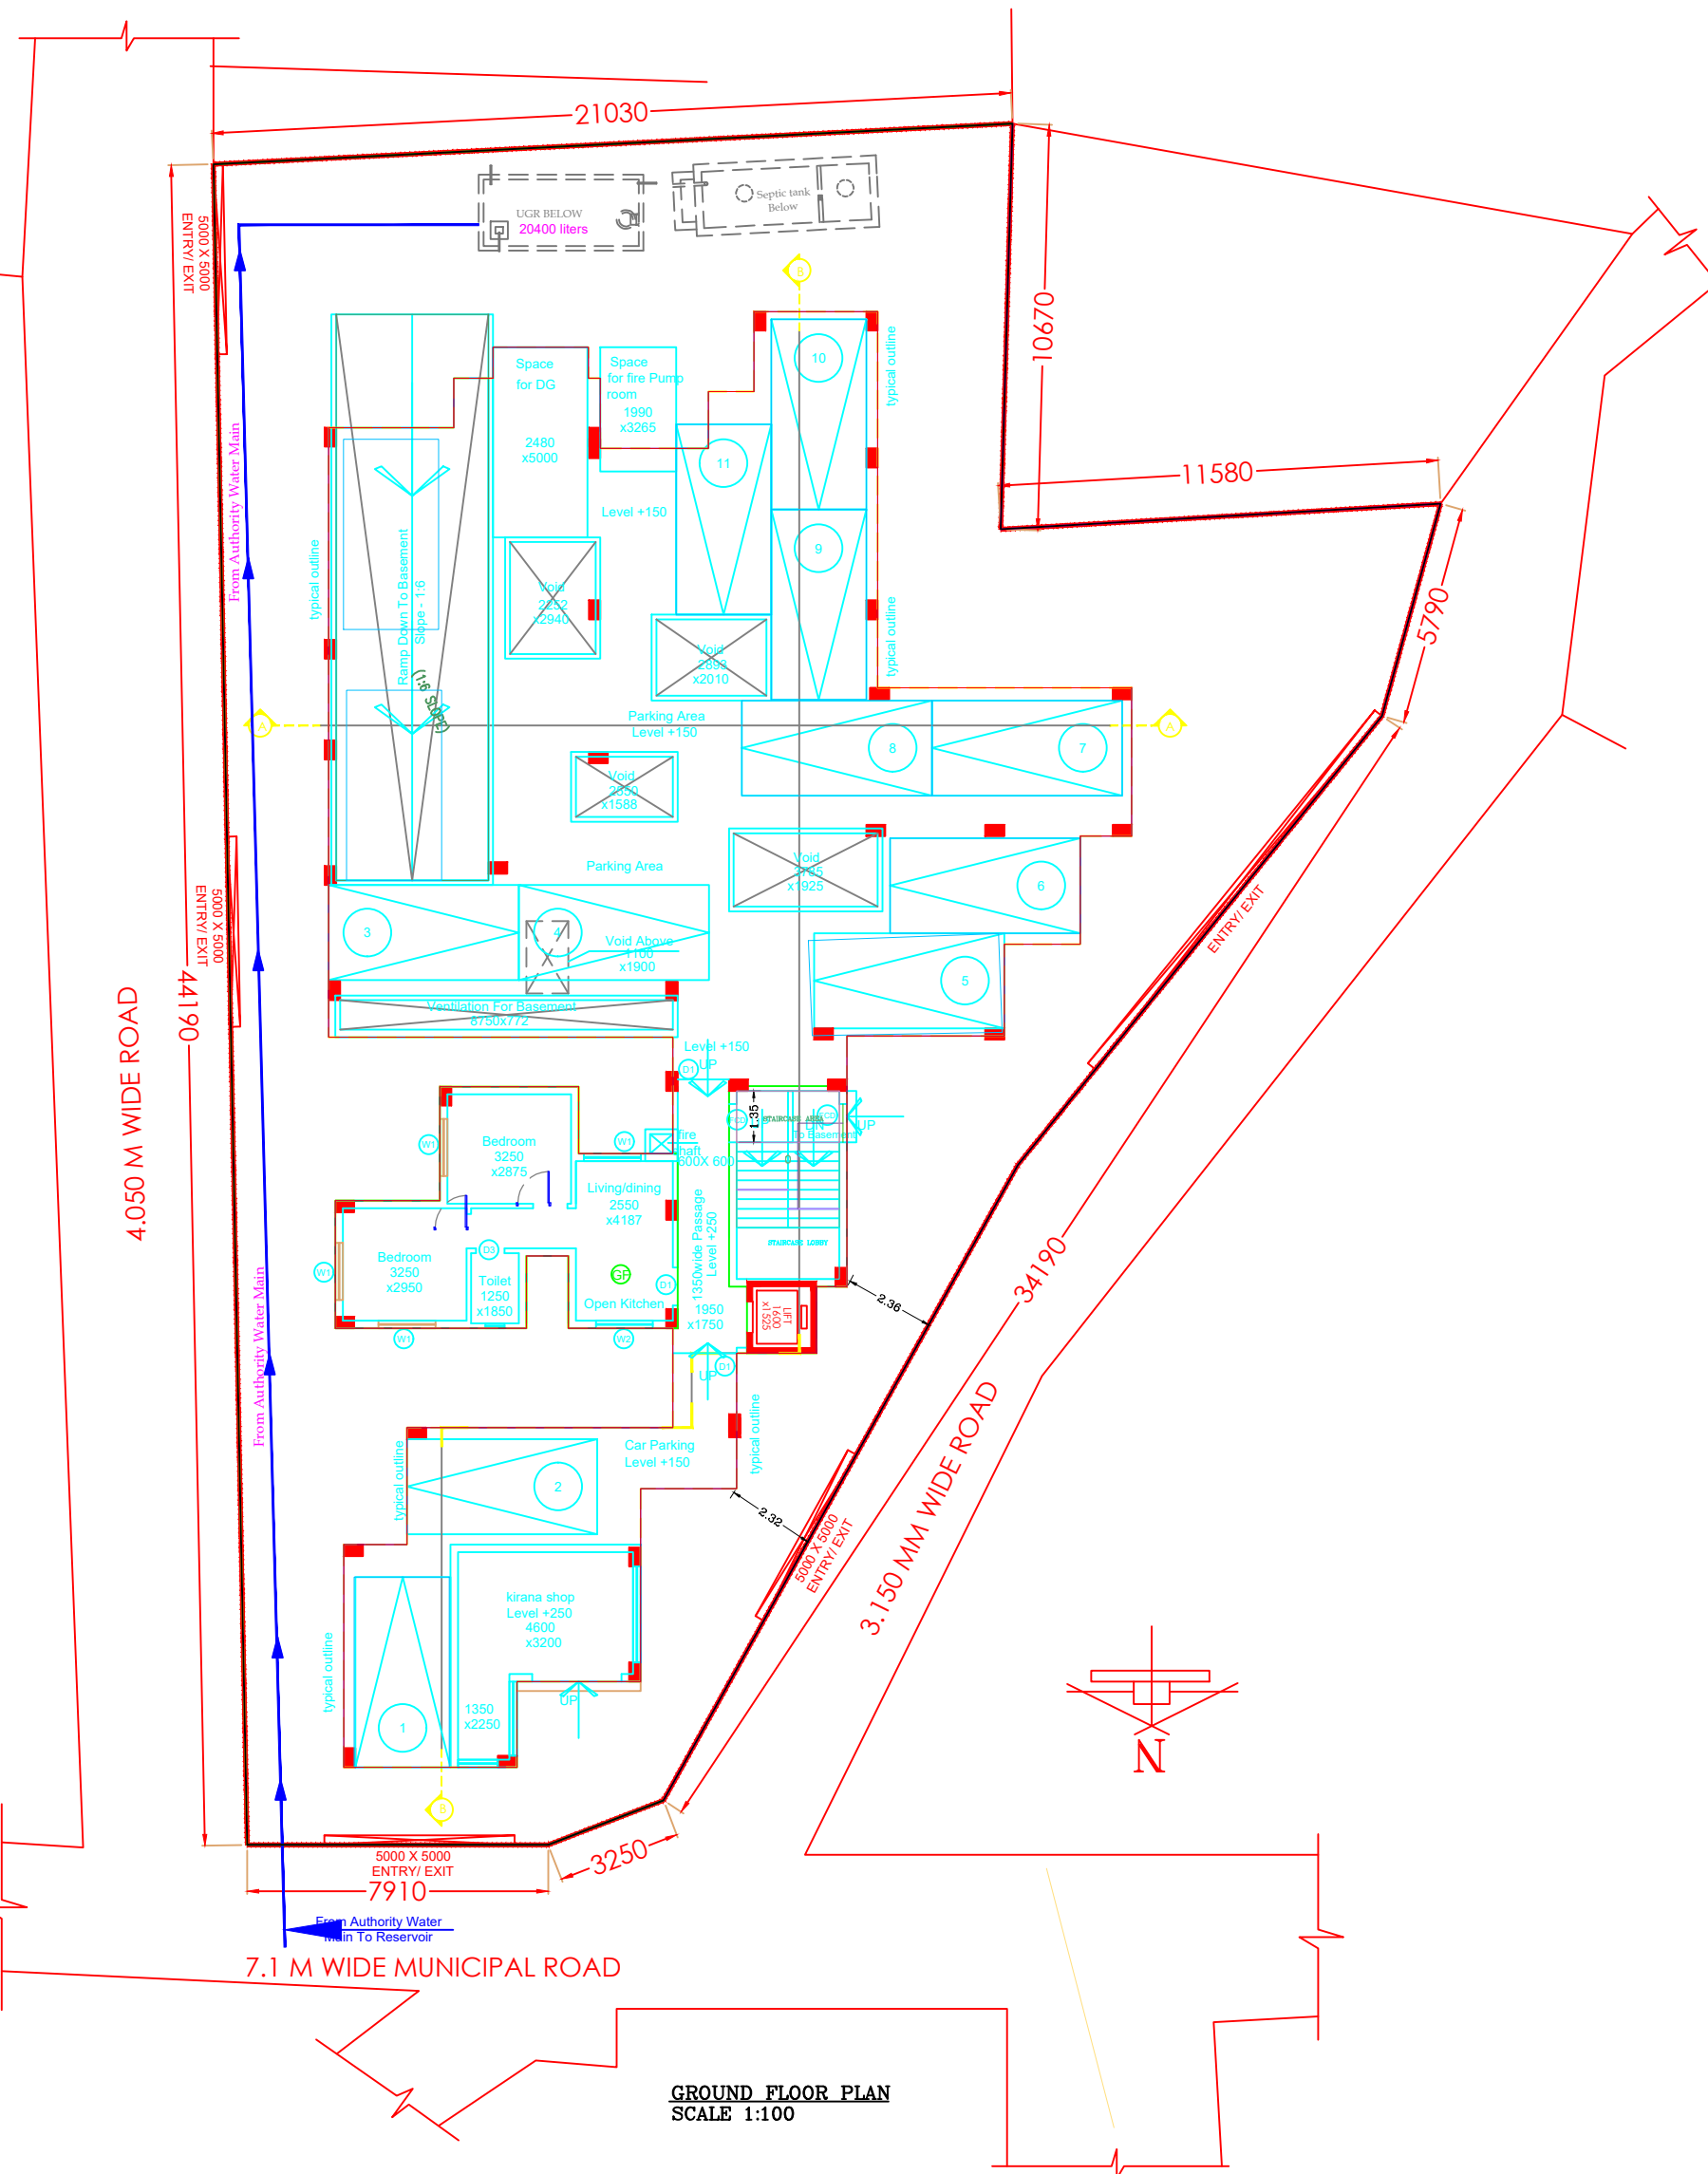