
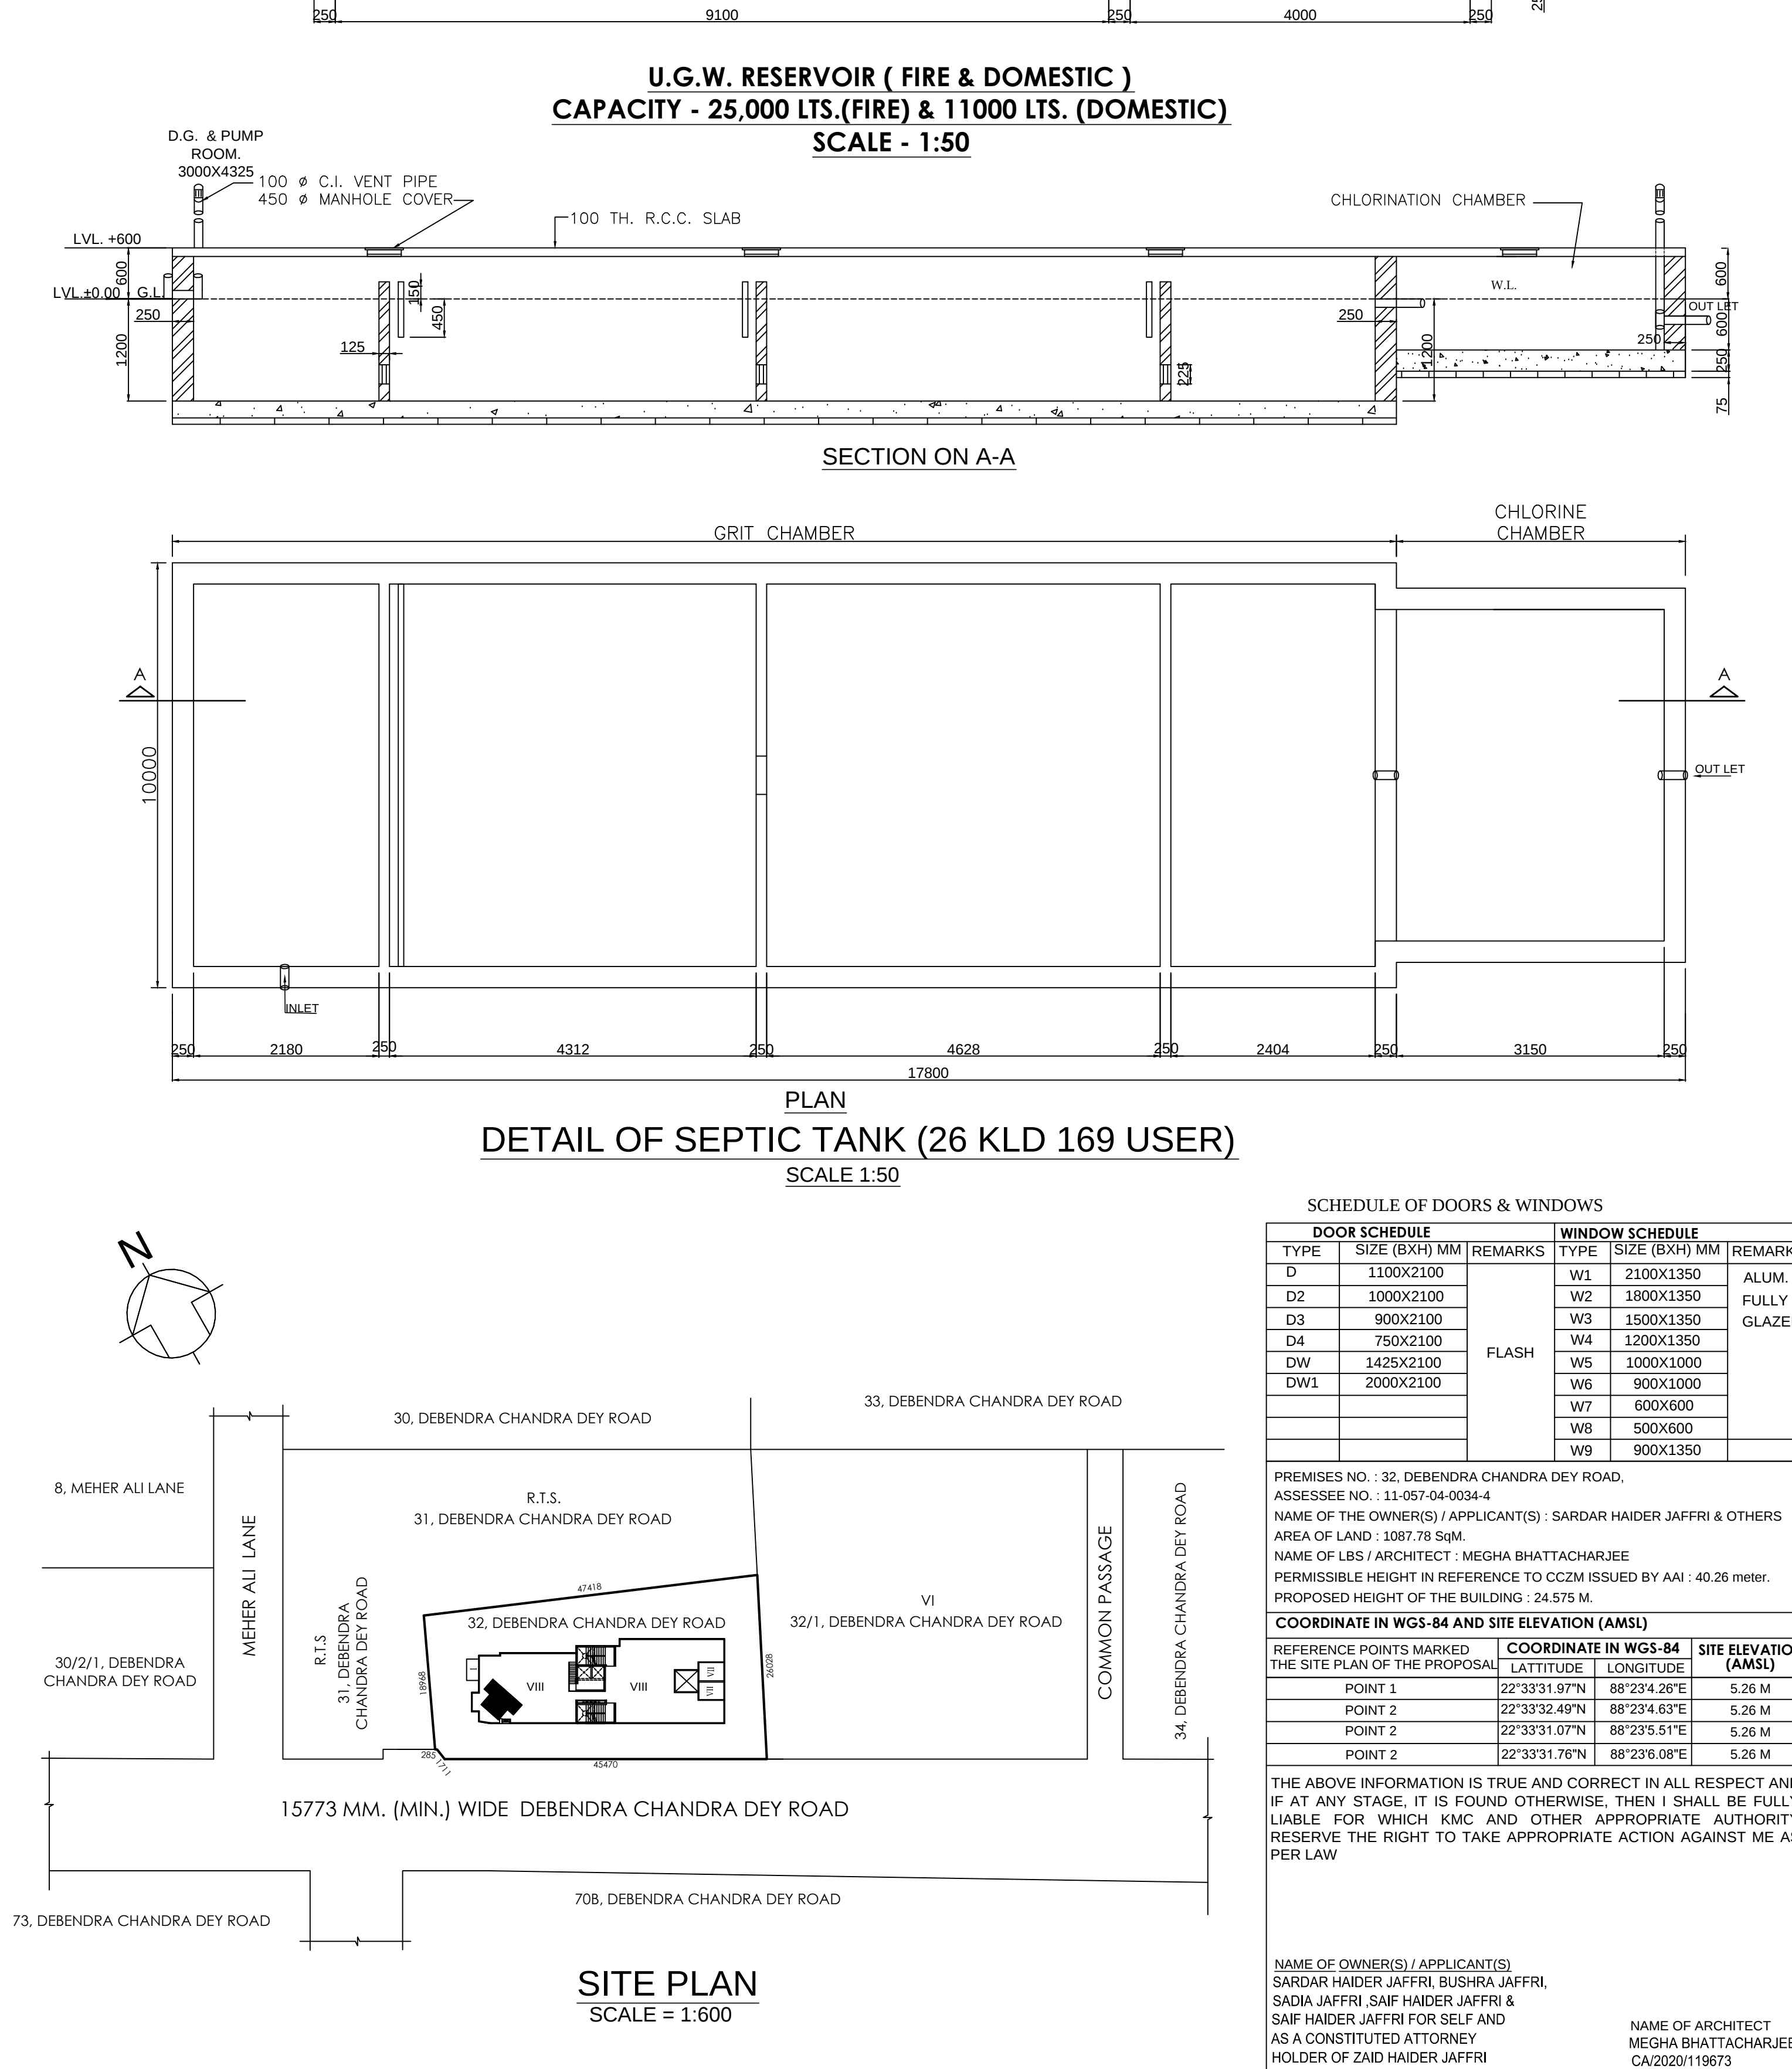
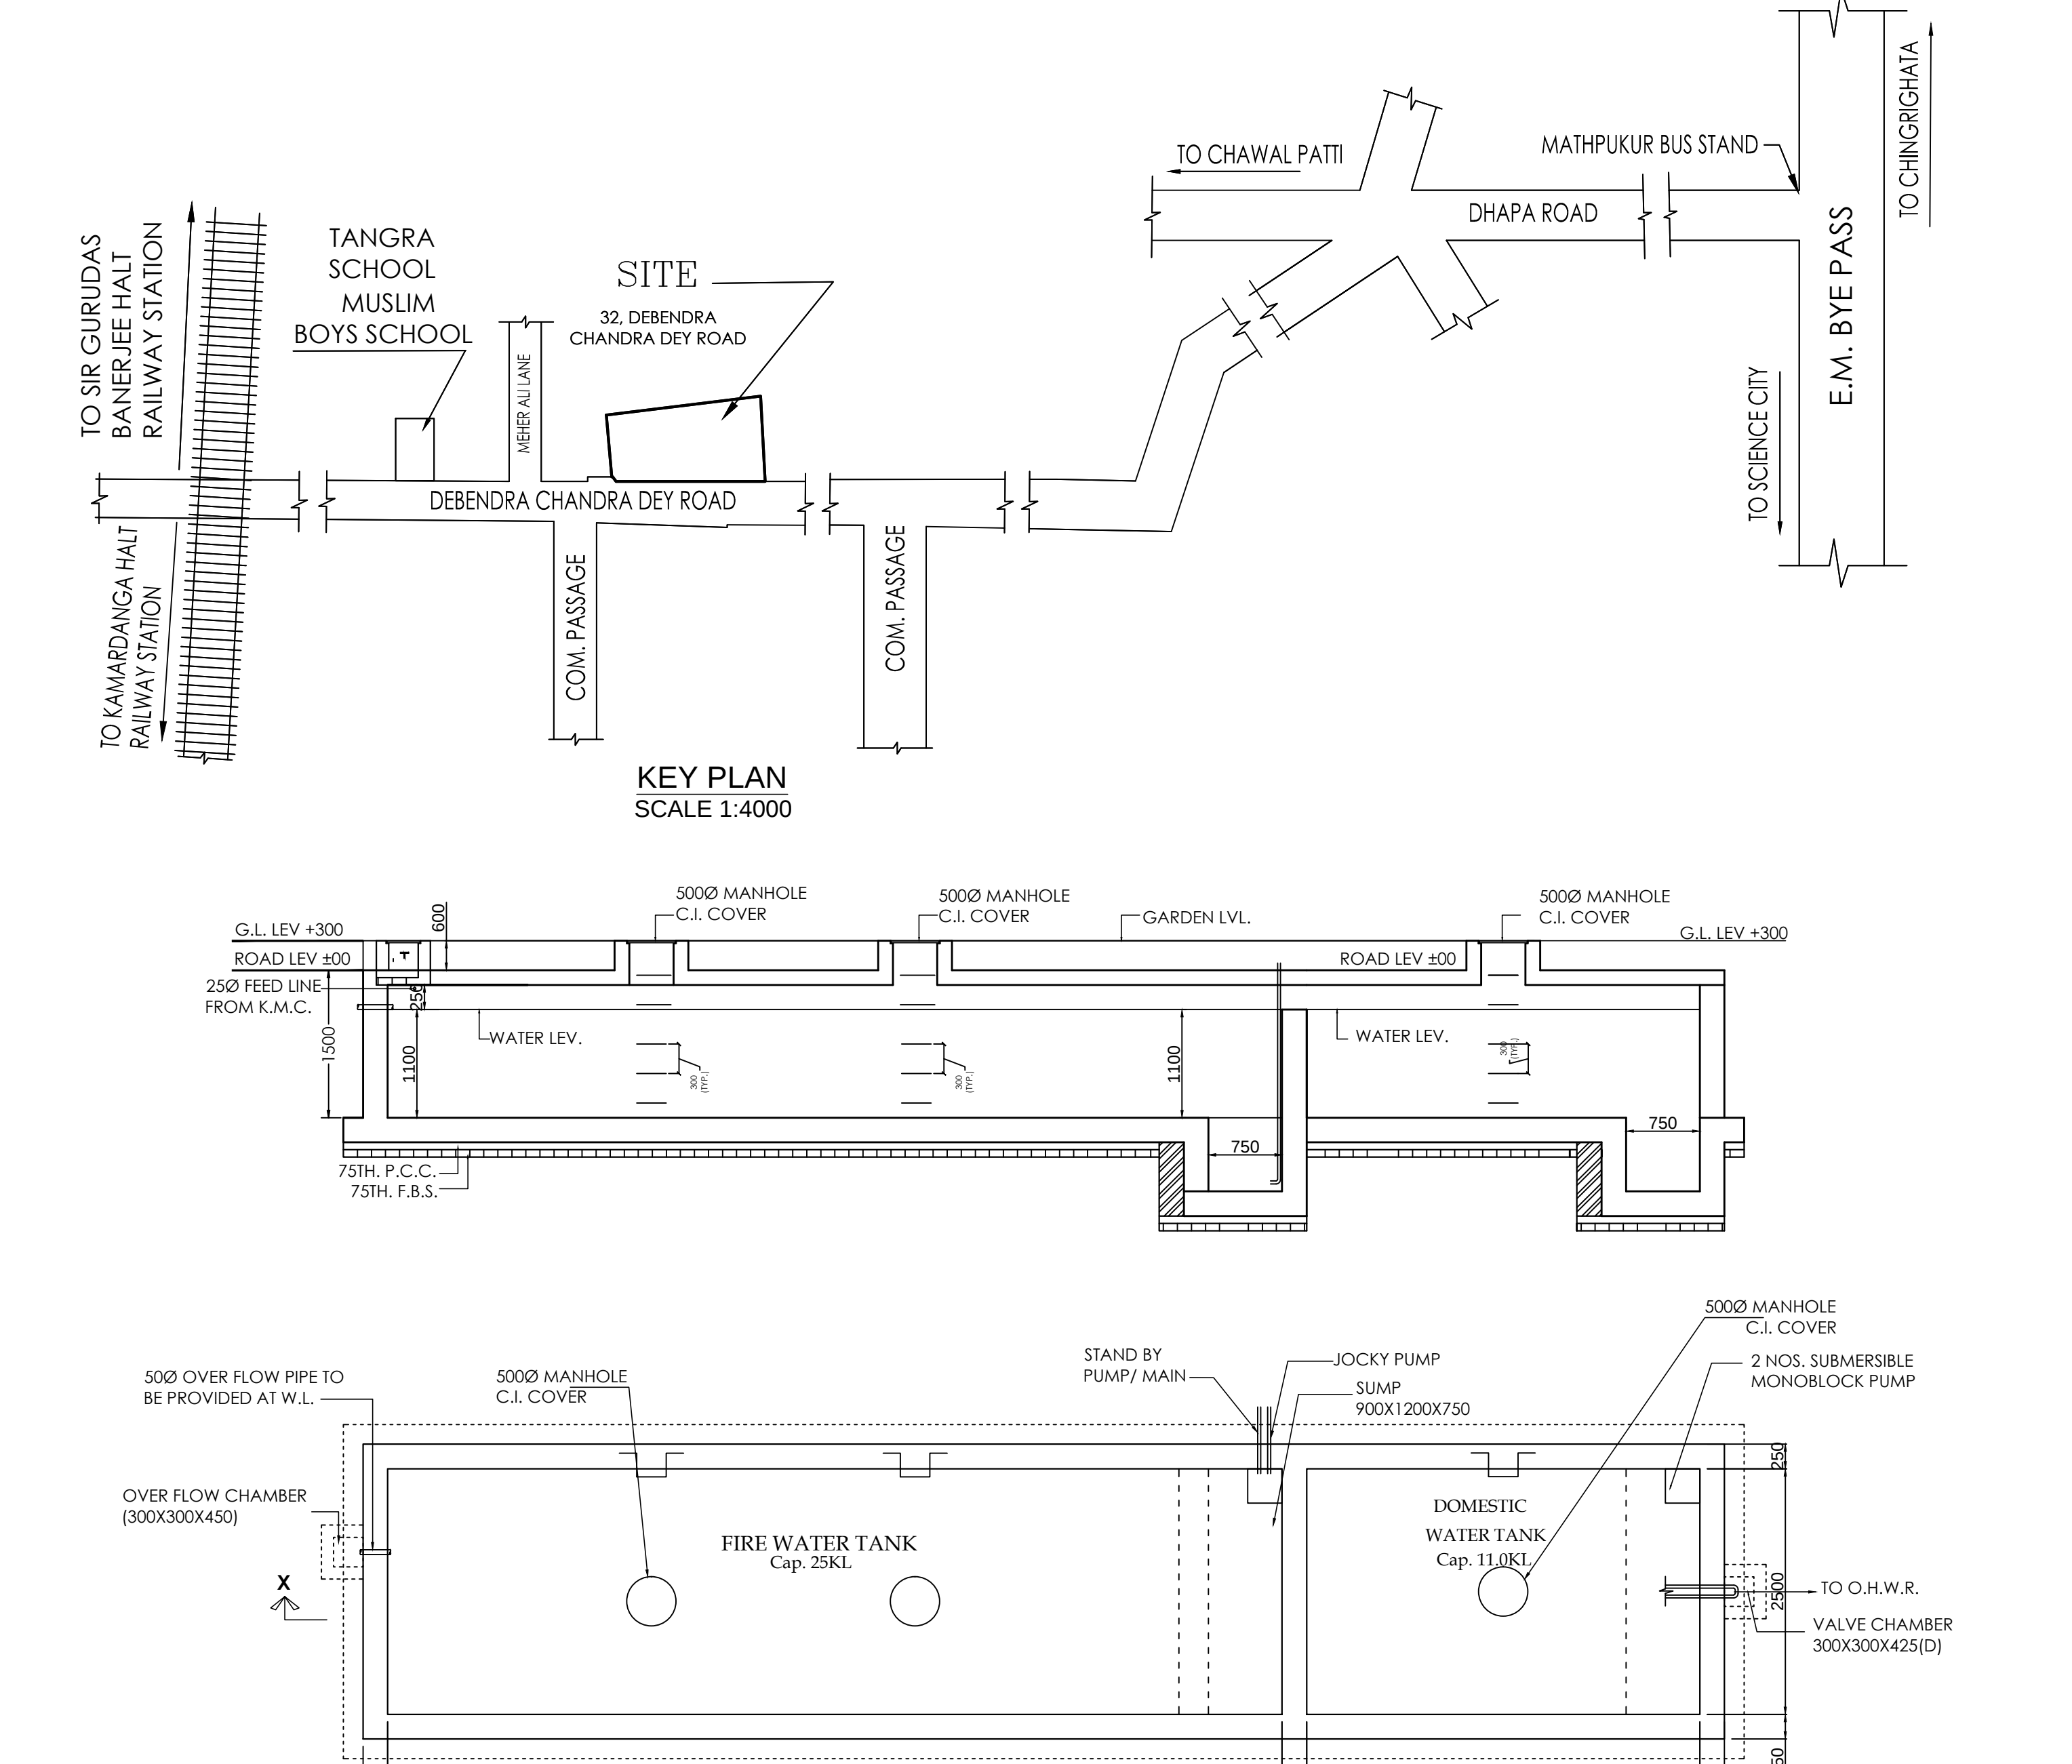
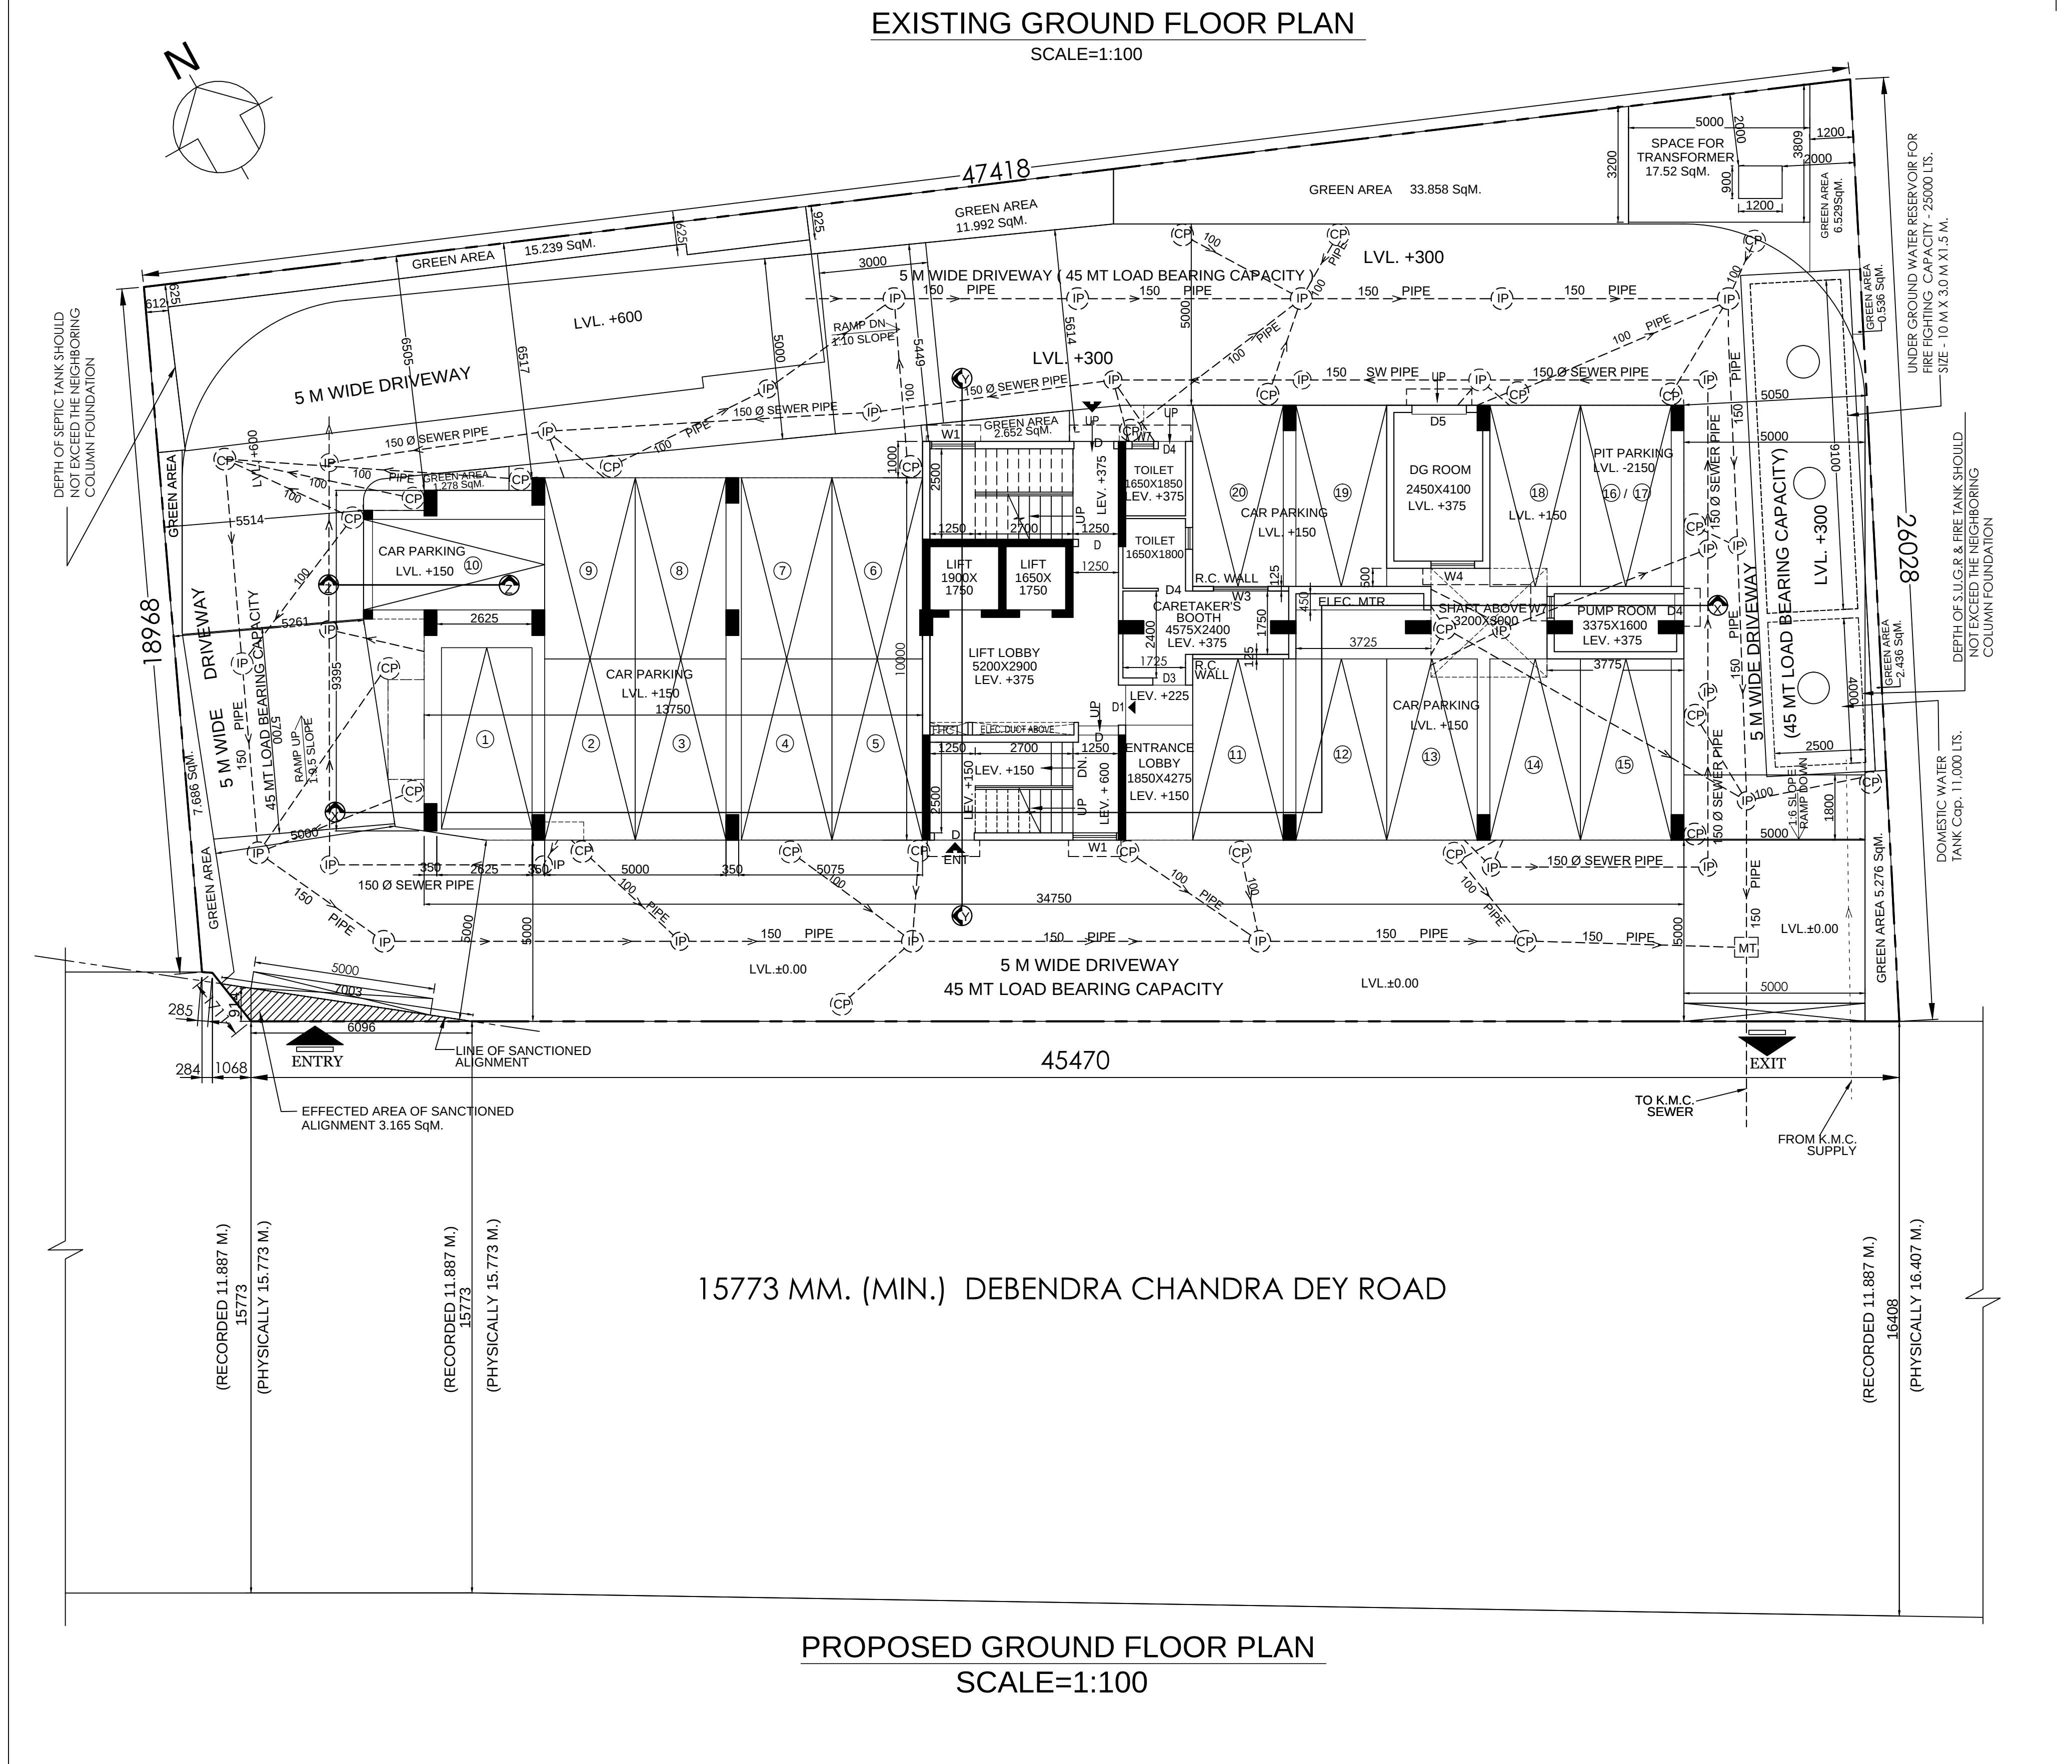


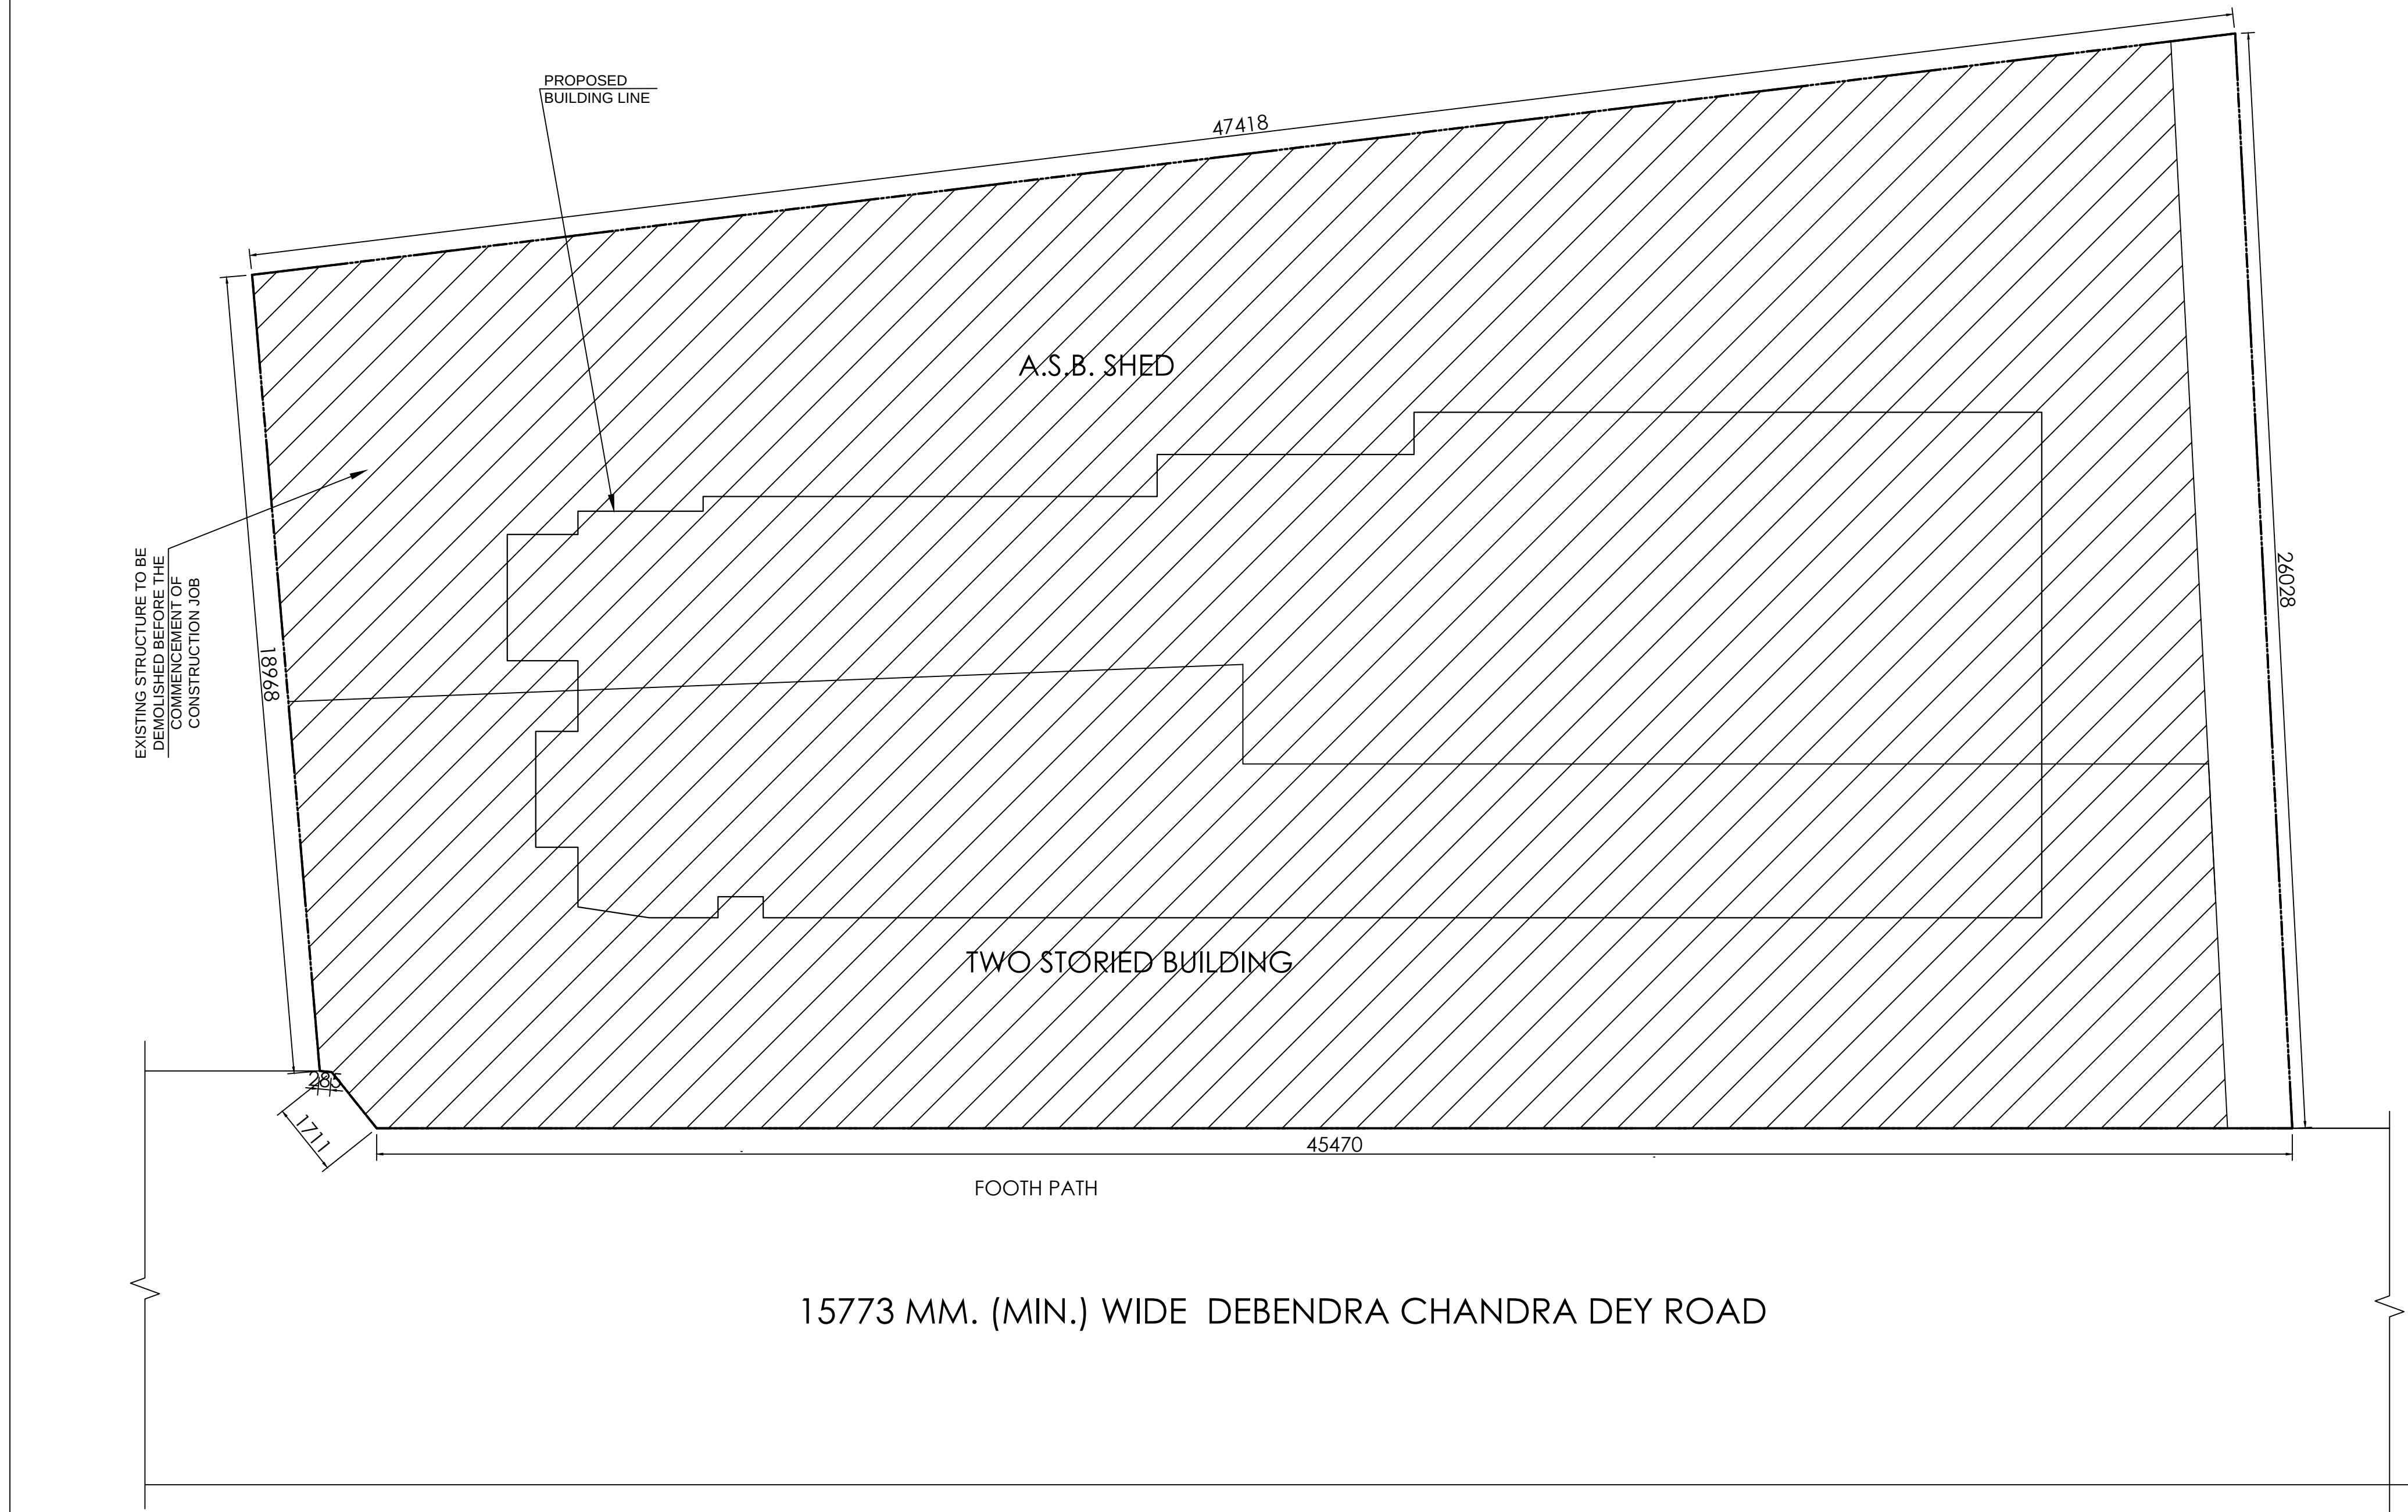

STATEMENT OF THE PLAN PROPOSAL :

ASSESSE NO : 11-057-04-0034-4

2. a) DETAIL OF REGISTERED DEED (i).

BOOK NO : 1VOL. NO : 142PAGE NO : 349 - 372

BEING NO : 6535DATE : 03.05.1985PLACE : SEALDAH

b) DETAIL OF REGISTERED DEED (ii).

BOOK NO : 163001139VOL. NO : 1630 - 2022PAGE NO : 60949 - 60973

BEING NO : 163001139DATE : 09.03.2022PLACE : D.S.R. - V, SOUTH 24 - PGS.

c) DETAIL OF REGISTERED DEED (iii).

BOOK NO : 163001140VOL. NO : 1630 - 2022PAGE NO : 60974 - 60999

BEING NO : 163001140DATE : 09.03.2022PLACE : D.S.R. - V, SOUTH 24 - PGS.

d) DETAIL OF REGISTERED DEED (iv).

BOOK NO : 163001183VOL. NO : 1630 - 2022PAGE NO : 64185 - 64210

BEING NO : 163001183DATE : 16.03.2022PLACE : D.S.R. - V, SOUTH 24 - PGS.

e) DETAIL OF REGISTERED DEED (v).

BOOK NO : 163001184VOL. NO : 1630 - 2022PAGE NO : 63736 - 63762

BEING NO : 163001184DATE : 16.03.2022PLACE : D.S.R. - V, SOUTH 24 - PGS.

f) DETAIL OF REGISTERED DEED (vi).

BOOK NO : 163001184VOL. NO : 1630 - 2022PAGE NO : 12095 - 12108

BEING NO : 163001184DATE : 16.03.2022PLACE : D.S.R. - III, SOUTH 24 - PGS.

g) DETAIL OF REGISTERED DEED (vii).

BOOK NO : 163001184VOL. NO : 1630 - 2022PAGE NO : 12109 - 12121

BEING NO : 163001184DATE : 16.03.2022PLACE : D.S.R. - III, SOUTH 24 - PGS.

h) DETAIL OF REGISTERED DEED (viii).

BOOK NO : 163001184VOL. NO : 1630 - 2022PAGE NO : 15262 - 15273

BEING NO : 163001184DATE : 16.03.2022PLACE : A.D.S.R. SEALDAH.

3. DETAIL OF BOUNDARY DECLARATION.

BOOK NO : 163001184VOL. NO : 1630 - 2022PAGE NO : 15262 - 15273

BEING NO : 163001184DATE : 16.03.2022PLACE : A.D.S.R. SEALDAH.

4. DETAIL OF POWER OF ATTORNEY

BOOK NO : 163001184VOL. NO : 1630 - 2022PAGE NO : 15262 - 15273

BEING NO : 163001184DATE : 16.03.2022PLACE : A.D.S.R. SEALDAH.

5. DEED OF UNDERTAKING FOR ALIGNMENT

BOOK NO : 163001184VOL. NO : 1630 - 2022PAGE NO : 15262 - 15273

BEING NO : 163001184DATE : 16.03.2022PLACE : A.D.S.R. SEALDAH.

PART-B

1. AREA OF LAND:- AS PER TITLE DEED (16 K. - 07 CH. - 05 SFT) = 1099.963 SqM.

2. ROAD WIDTH:- AS PER BOUNDARY DECLARATION = 1087.78 SqM.

3. EFFECTED AREA OF SANCTIONED ALIGNMENT = 3.165 SqM.

4. (i) PERMISSIBLE GROUND COVERAGE (50%) = 543.89 SqM.

(ii) PROPOSED GROUND COVERAGE (34.913 %) = 379.780 SqM.

5. PROPOSED HEIGHT = 24.575 M.

6A. PROPOSED AREA (AREA STATEMENT):-

FLOOR	TOTAL FLOOR AREA (SqM)	NET FLOOR AREA (SqM)	TOTAL EXEMPTED AREA (SqM)	FLOOR AREA FOR PARKING (SqM)
GROUND FLOOR	385.817	376.217	9.600	384.217
1ST FLOOR	384.356	375.152	9.204	383.152
2ND FLOOR	384.356	375.152	9.204	383.152
170TH FLOOR	384.356	375.152</		