


PLAN FOR THE PROPOSED GROUND FLOOR (CAR PARKING) + FIVE STORED RESIDENTIAL (FLAT TYPE) BUILDING OF 1-SRI SANKAR SAHA , 2-SRI BHASKAR SAHA , 3-SRI AVIJIT SAHA BOTH S/O LATE KISHORI MOHAN SAHA AT MOUZA - NARI, J. L. NO. - 70, L. R. KH. NO. - 4311, 4312, 4313 R. S. PLOT NO. - 546 & 547/4259, L. R. PLOT NO. - 1326 & 1328, WARD NO. - 8, MAHALLA-HAFIJULLAH BERH, HOLDING NO. - 360, P. S. - BURDWAN, DIST. - PURBA BARDHAMAN, UNDER BURDWAN MUNICIPALITY. scale:- 1"=8' 10"

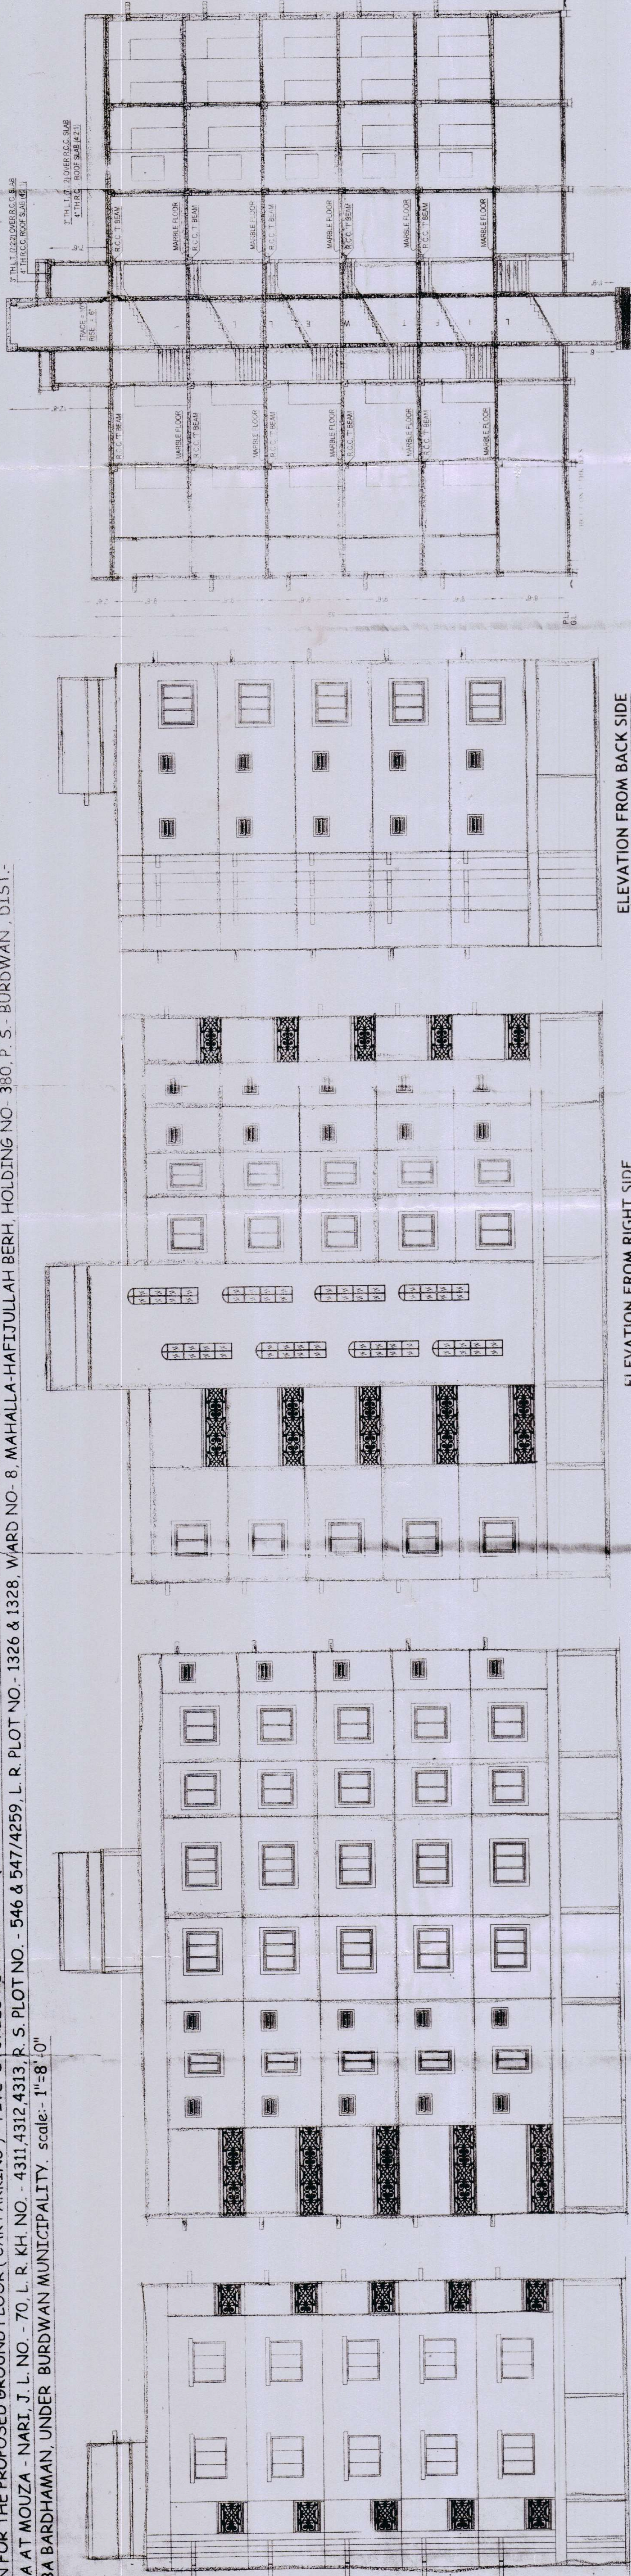


ELEVATION FROM FRONT SIDE

ELEVATION FROM LEFT SIDE

ELEVATION FROM RIGHT SIDE

ELEVATION FROM BACK SIDE

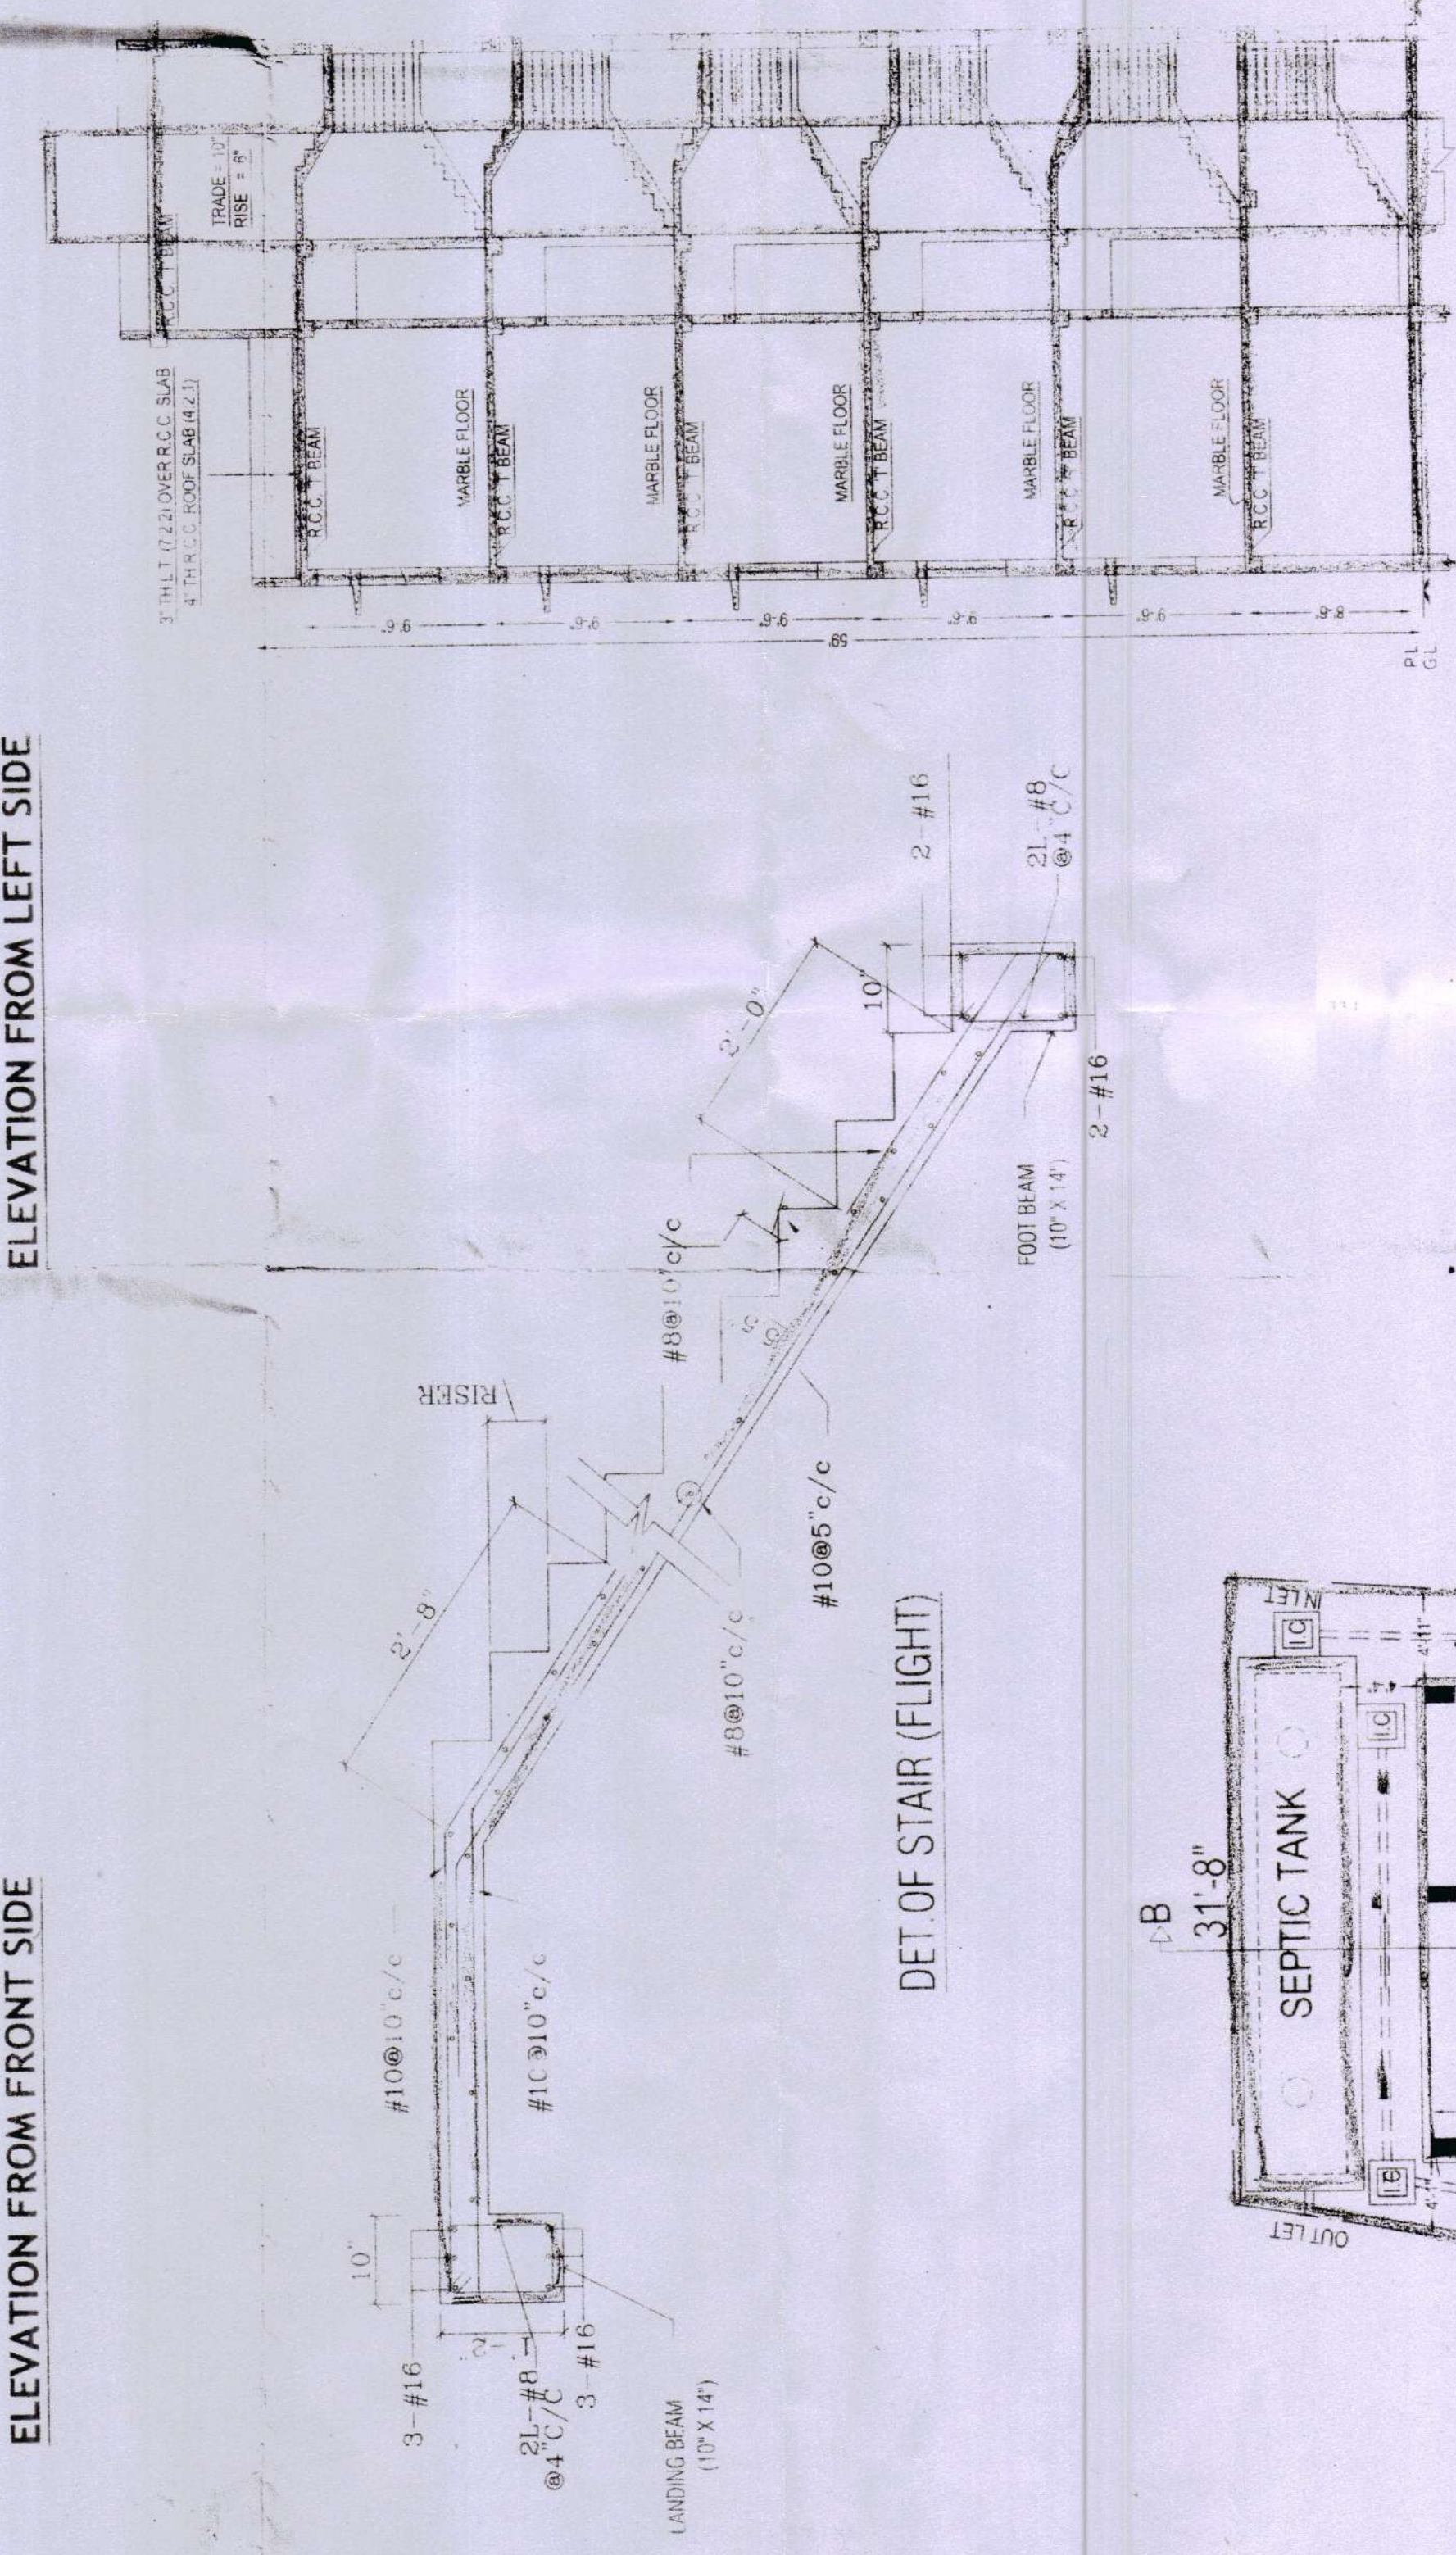

DET OF STAIR (FLIGHT)

SECTION ON AA





































