
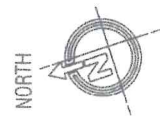


SITE PLAN SHOWING THE BOUNDARY AT L. R. DAG NO. 3426, 3427, 3431 TO 3433, 3435 TO 3443, 3445, 3446, 3451, 3496 TO 3503, 3505 AT MOUZA-GOPALPUR, J. L. NO. 02, L. R. NO. 140, P.S.- AIRPORT AT PRESENT NARAYANPUR, UNDER BIDHAN NAGAR MUNICIPAL CORPORATION, WARD NO. 04. PIN NO. -700136

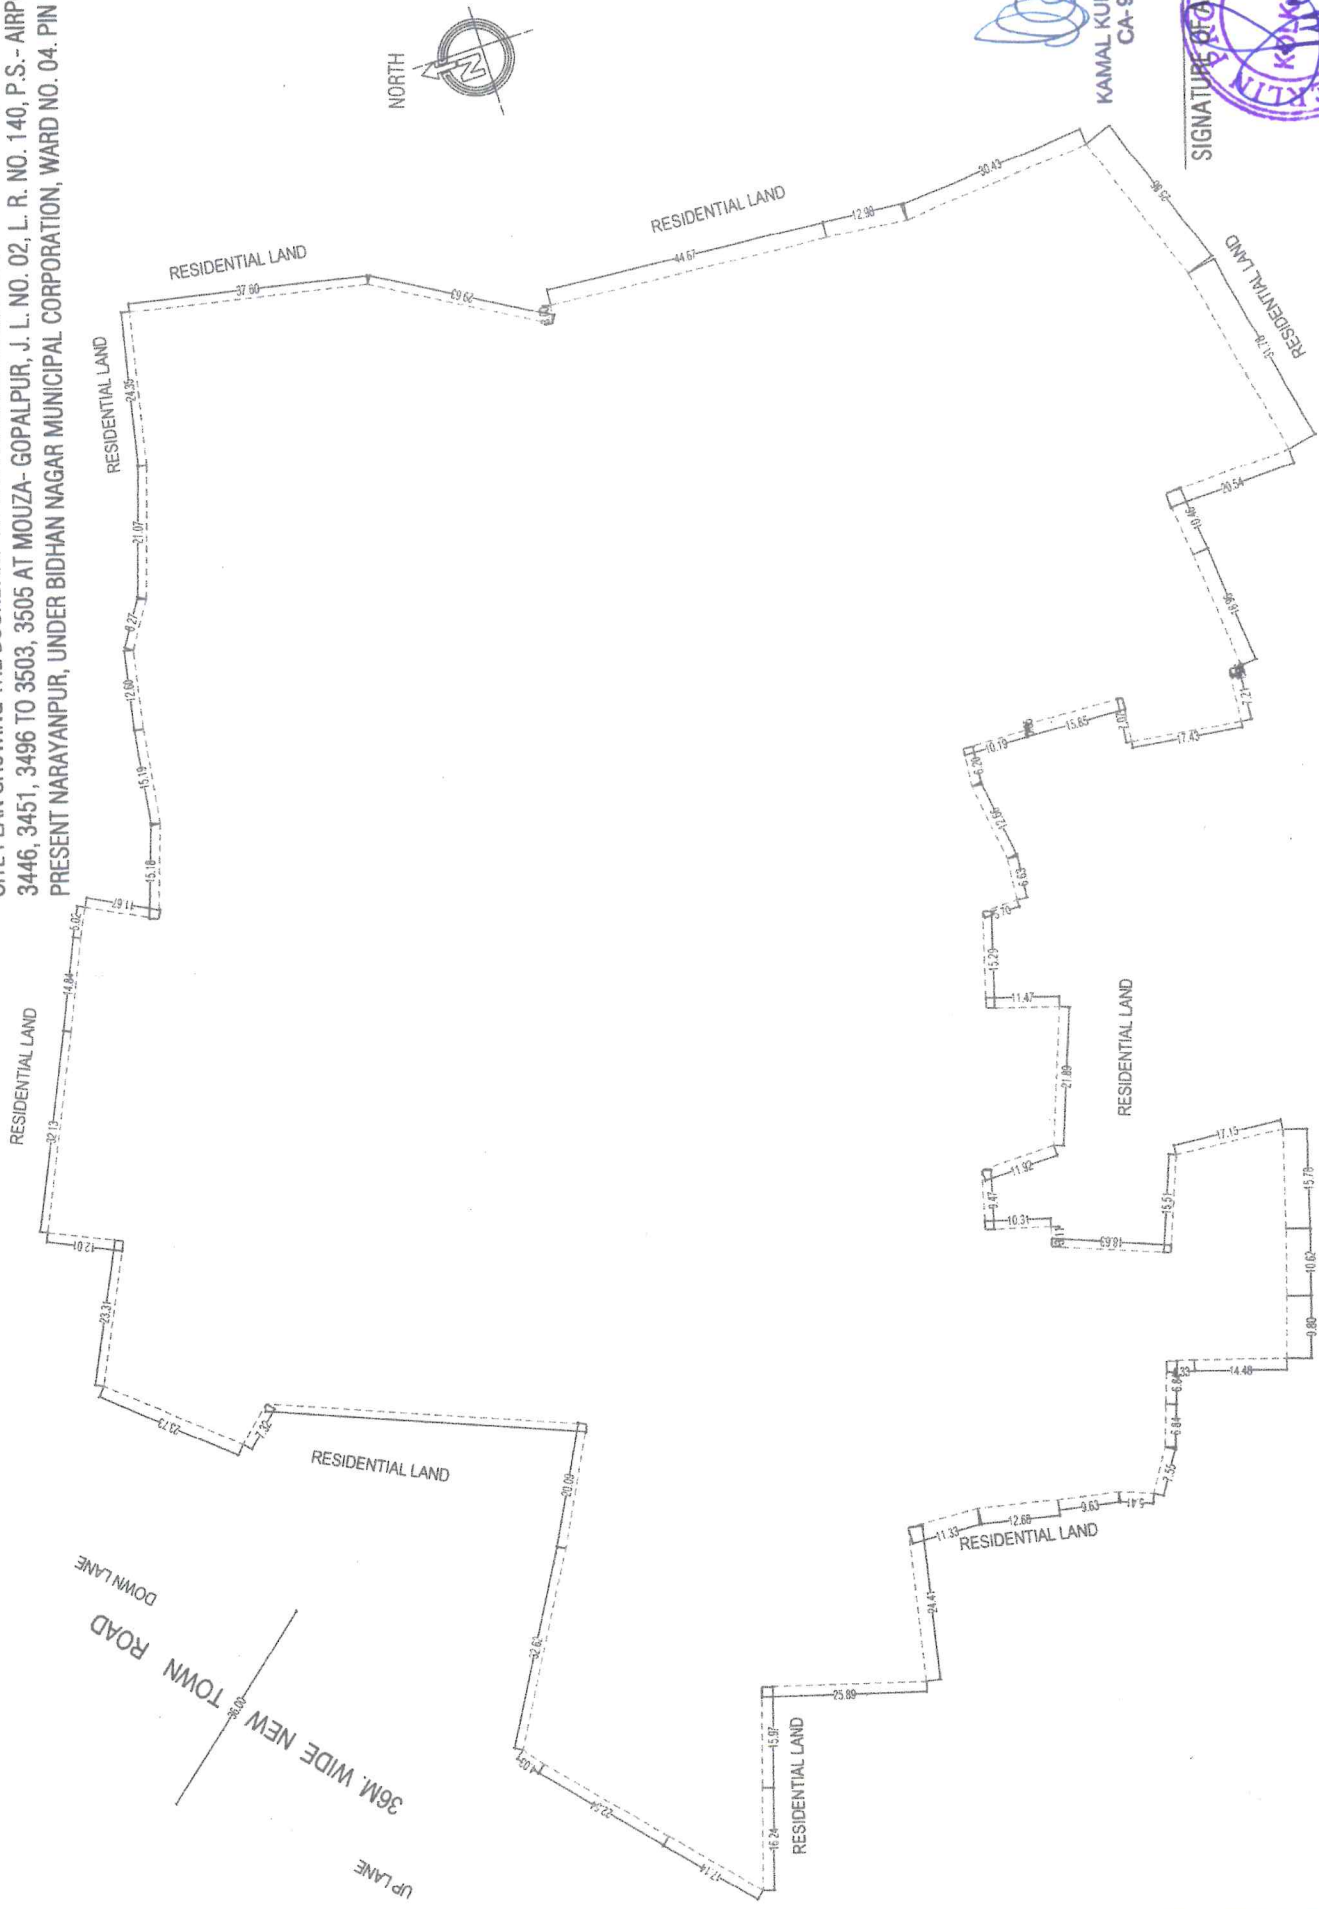

Kamal Kumar Periwal

KAMAL KUMAR PERIWAL
CA-95-18679

SIGNATURE OF ARCHITECT/LBS



SIGNATURE OF OWNERS

AREA OF LAND - 33037.02 SQM

SCALE -1:250 @A0
NOTE: ALL DIMENSIONS ARE IN MM UNLESS OTHERWISE MENTIONS