




SIDE 2 ELEVATION
SCALE : 1:100

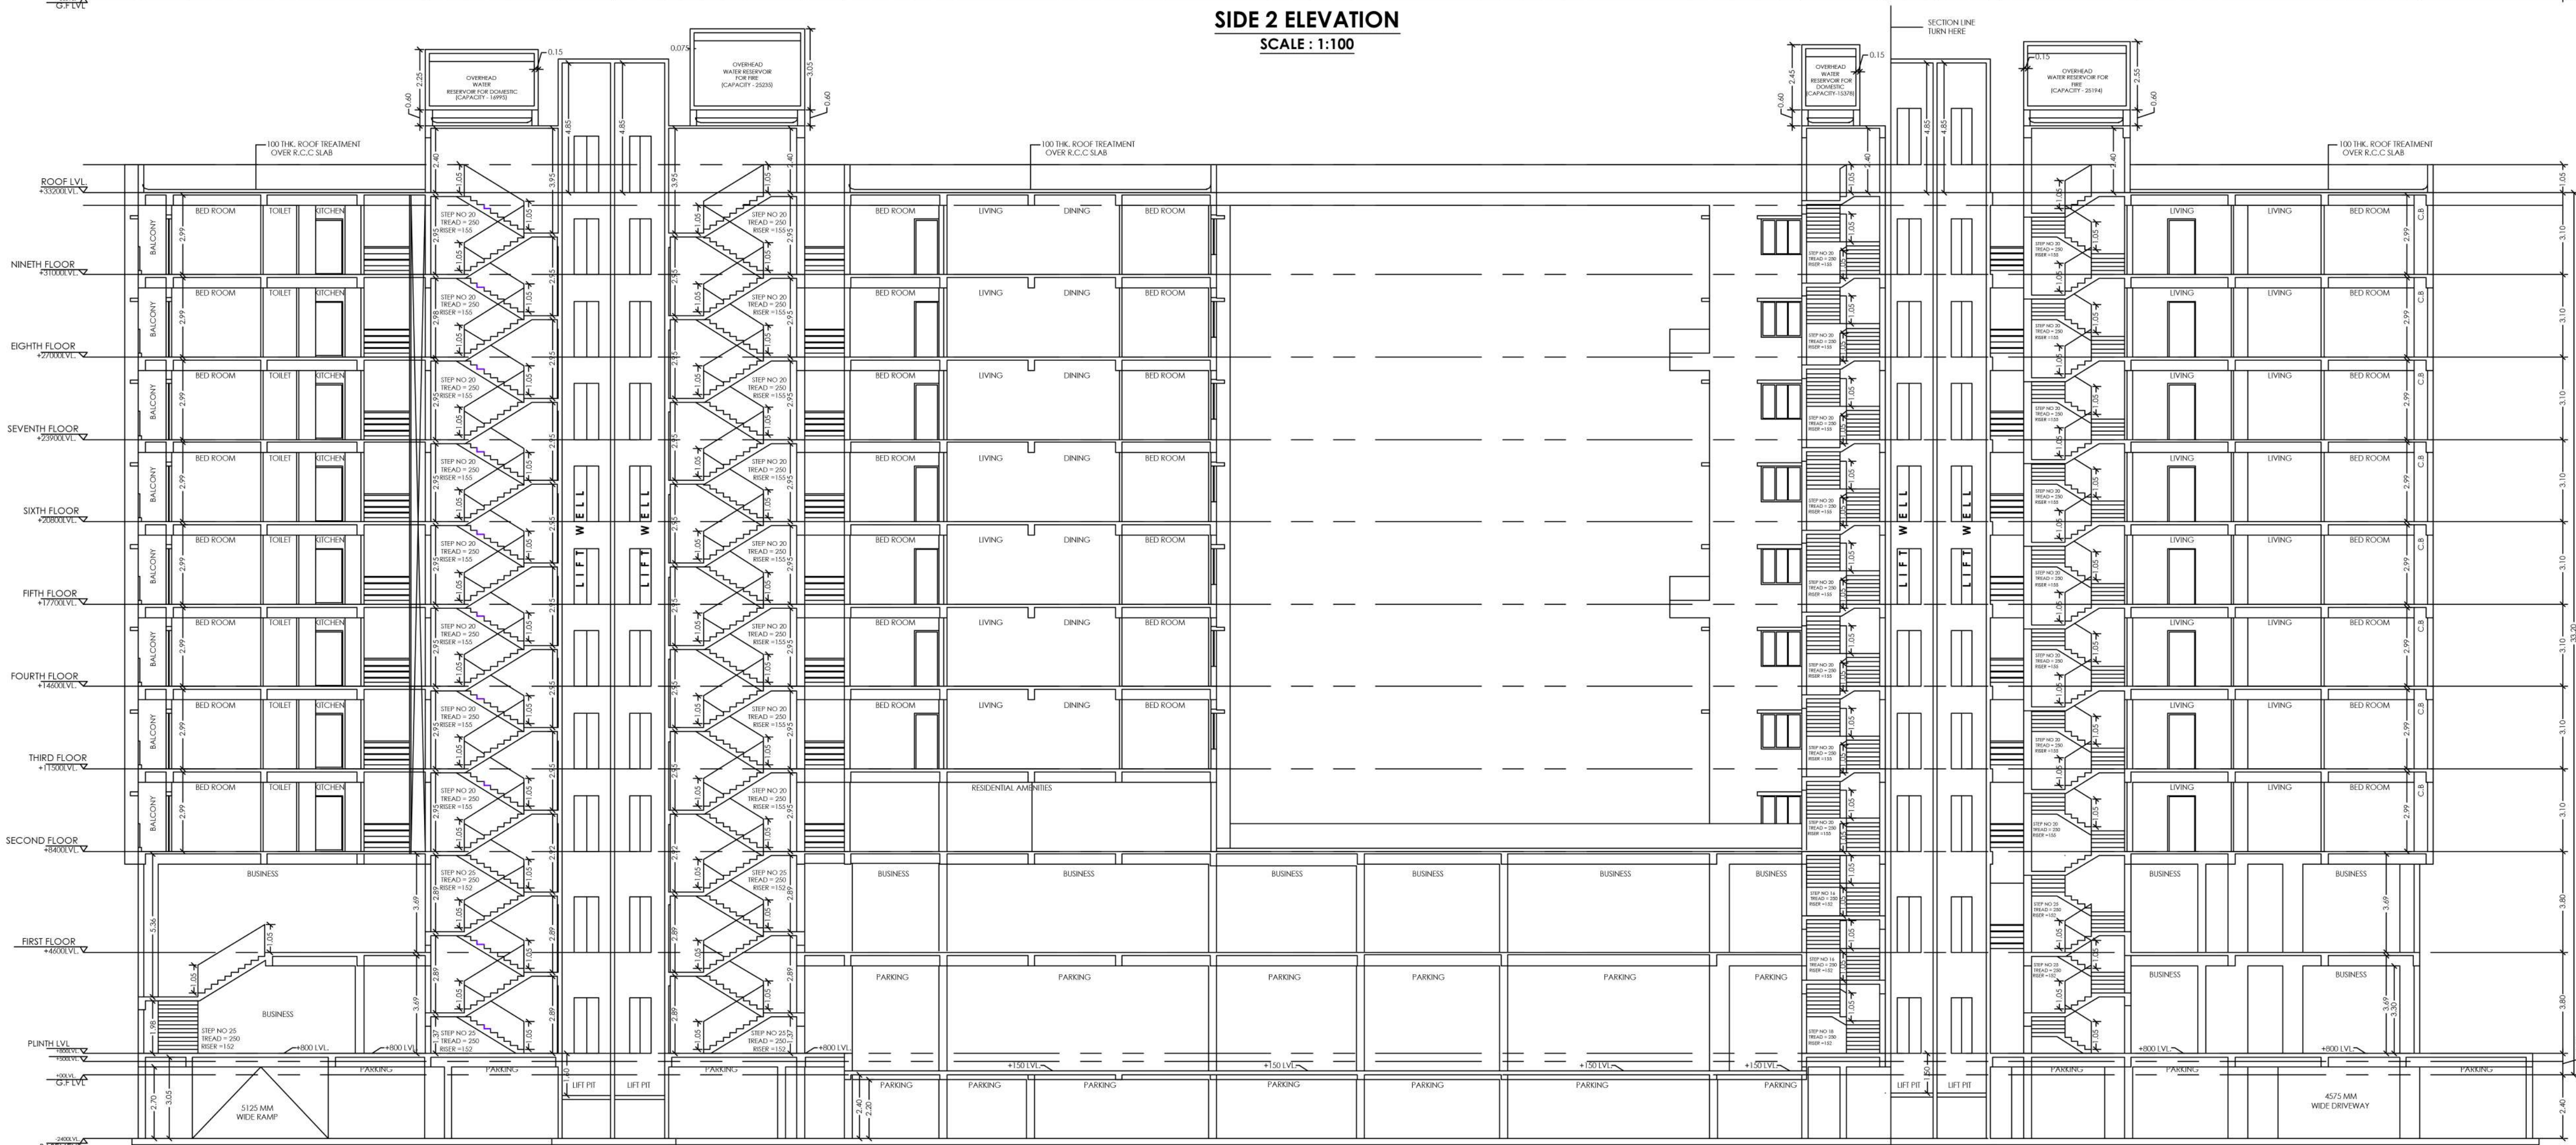

SECTION AA
SCALE : 1:100

- NOTES :
1. ALL DIMENSIONS ARE IN MILLIMETRES UNLESS OTHERWISE SPECIFIED.
 2. WRITTEN DIMENSIONS TO BE FOLLOWED.
 3. ANY AMBIGUITY IN THE DRG. SHOULD BE IMMEDIATELY BROUGHT TO THE NOTICE OF THE CONSULTANT BEFORE COMMENCING THE WORK.
 4. THIS DRAWING IS SANCTION PURPOSE ONLY.

DOOR WINDOW SCHEDULE				REMARKS
WIDTH	SILL HT	UNTEL HT.		
D1	1050	00	2100	SINGLE SEMI SOLID WOODEN FLUSH DOOR
D2	900	00	2100	SINGLE SEMI SOLID WOODEN FLUSH DOOR
D3	750	00	2100	P.V.C. FLUSH DOOR
W1	1500	750	2100	ANODIZED ALUMINIUM SLIDING WINDOW
W2	1200	750	2100	ANODIZED ALUMINIUM SLIDING WINDOW
W3	900	750	2100	ANODIZED ALUMINIUM SLIDING WINDOW
W4	900	1050	2100	ANODIZED ALUMINIUM OPENABLE WINDOW
W5	600	1500	2100	ANODIZED ALUMINIUM OPENABLE WINDOW
DW1	1700	00	2100	ANODIZED ALUMINIUM SLIDING DOOR WINDOW
DW2	1800	00	2100	ANODIZED ALUMINIUM SLIDING DOOR WINDOW
DW3	1900	00	2100	ANODIZED ALUMINIUM SLIDING DOOR WINDOW
DW4	2100	00	2100	ANODIZED ALUMINIUM SLIDING DOOR WINDOW

CERTIFICATION OF STRUCTURAL ENGINEER

CERTIFICATION OF ARCHITECT

I DO HEREBY CERTIFY THAT PLANS, ELEVATIONS AND SECTIONS AND OTHER STRUCTURAL DETAILS OF THE PROPOSED BUILDING HAVE BEEN PREPARED IN CONFORMITY WITH ALL RELEVANT PROVISIONS UNDER THE WB MUNICIPAL (BUILDING) RULES, 2007 UNLESS OTHERWISE MENTIONED.

SIGNATURE OF ARCHITECT

SIGNATURE OF APPLICANT

SIGNATURE OF APPLICANT

TITLE

ELEVATION AND SECTION

PROJECT

PROPOSED B+G+IX STORIED COMMERCIAL & RESIDENTIAL COMPLEX COMPRISING TOWER-01 AND 02 IN HOLDING NO. 23, AGRASAIN STREET ,R.S. DAG NO.- 566,567,568,569 NOW L.R. DAG NO.- 344,L.R. KHATIAN NO.- 767, MOUZA-MALIPANCHGHORA, J.I NO -17, WARD NO. - 26, UNDER BALLY MUNICIPALITY DIST.- HOWRAH, PIN-711204

DWG. NO- DF/LLUAH/FIRE-SANC/05/R0

REVISION OF -

DATE - 04-02-2025

SCALE- 1:100

ALL THE DIMENSIONS ARE IN MM


SHEET-5/5

APPROVAL FROM STATUTORY AUTHORITY:



Signature valid

Digitally Signed
Name: Mr. Arun K. Burman
Date: 04-02-2025 17:11:56
Reason: Building Permit
Location: Bally

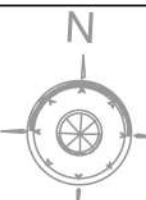

Consultant :



Architecture, planning, interior, engineering

City office
DD-185, Street no 295,
New Town, Kolkata-700156
Contact: 033-40061113