



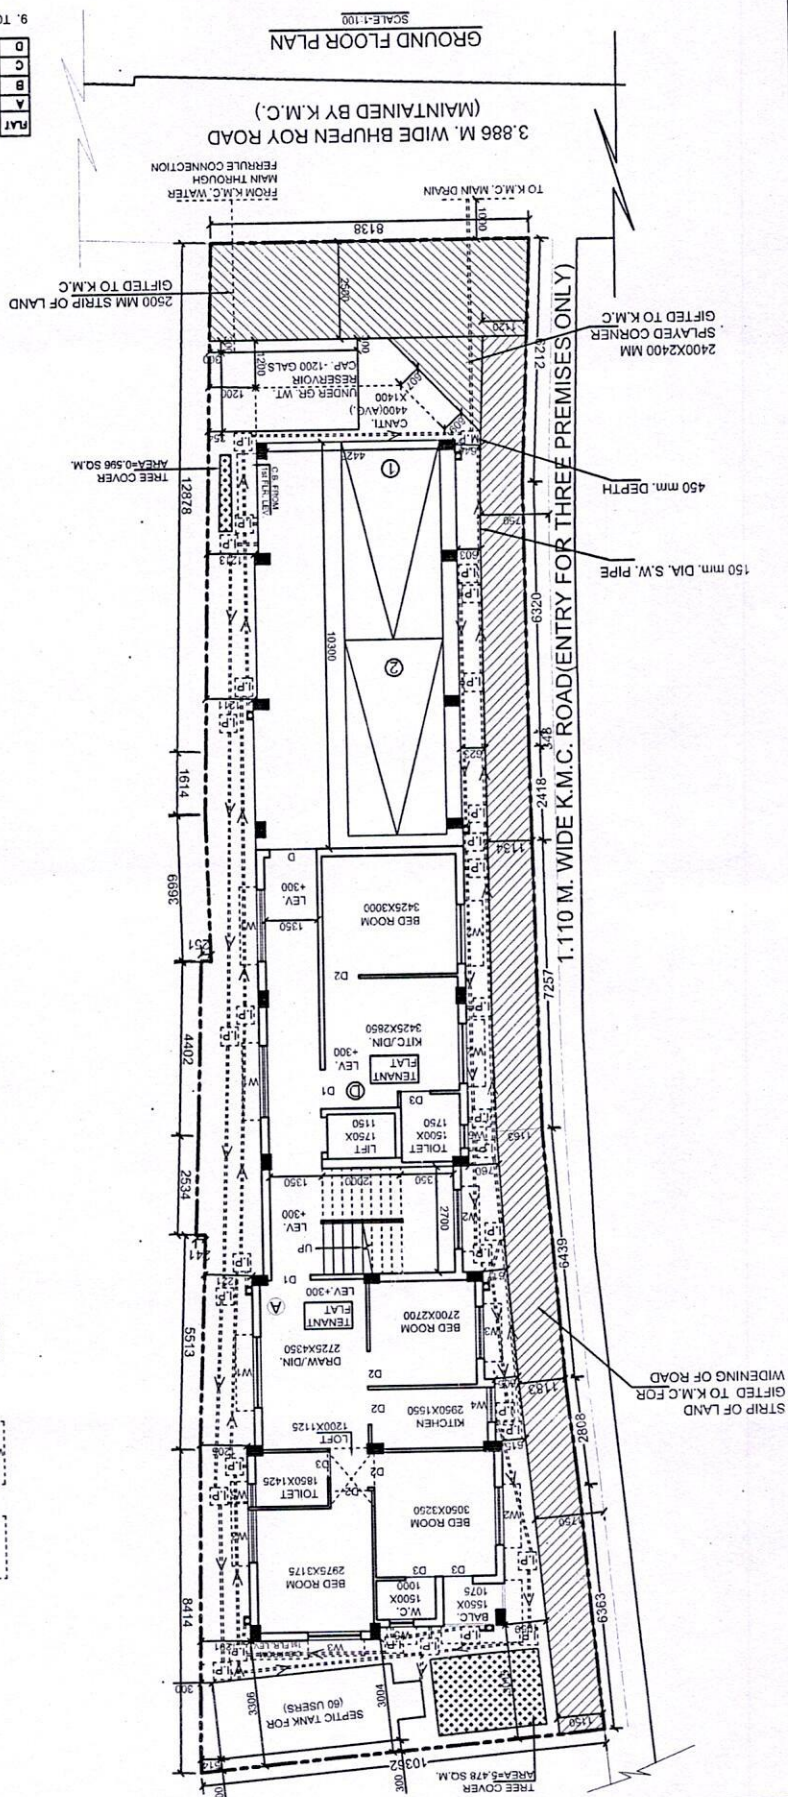

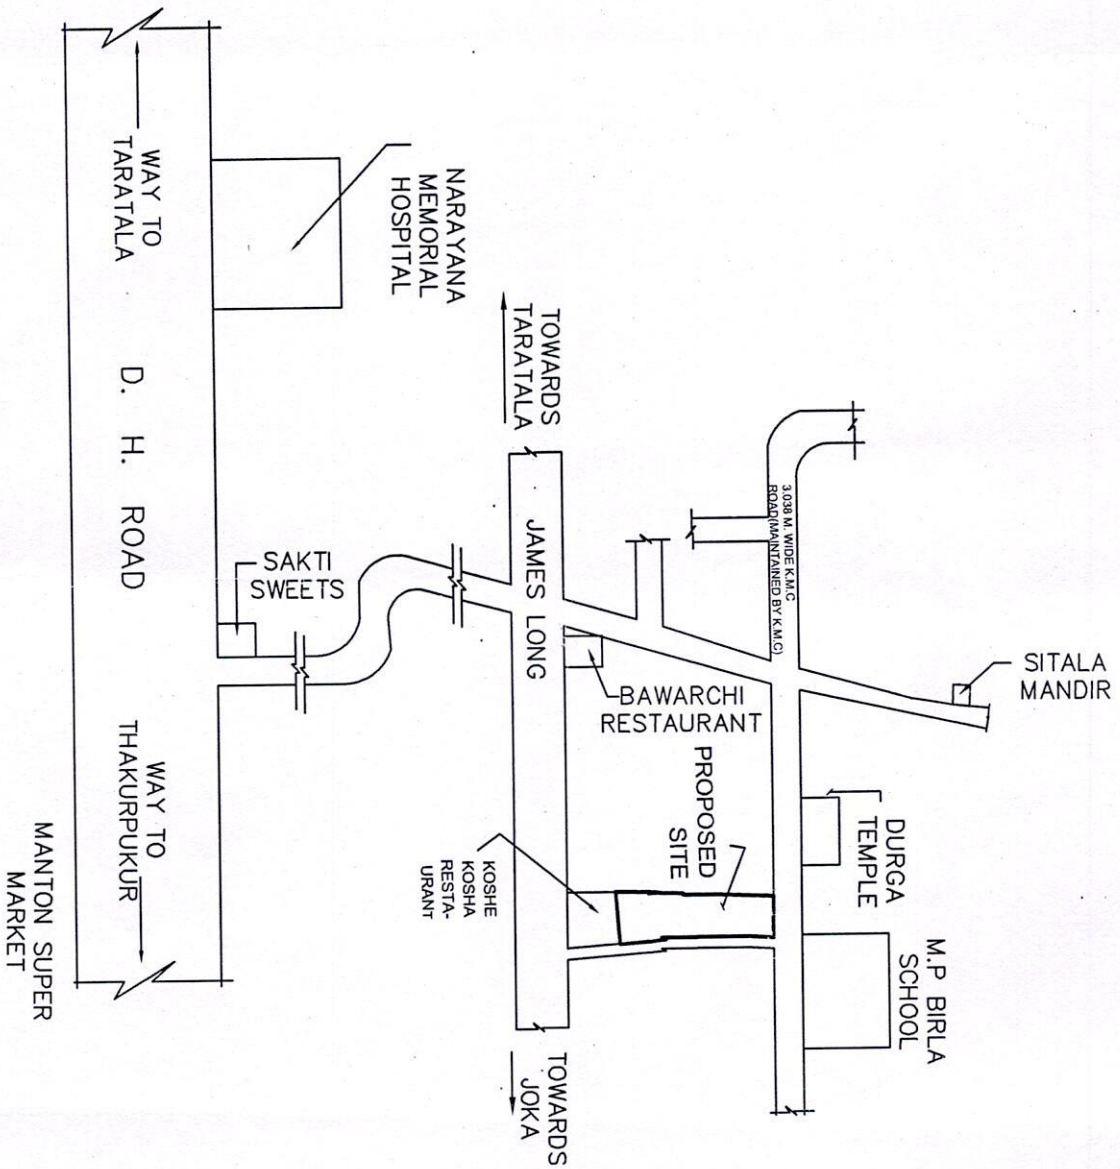

KEY PLAN

SCALE - 1 : 4000