



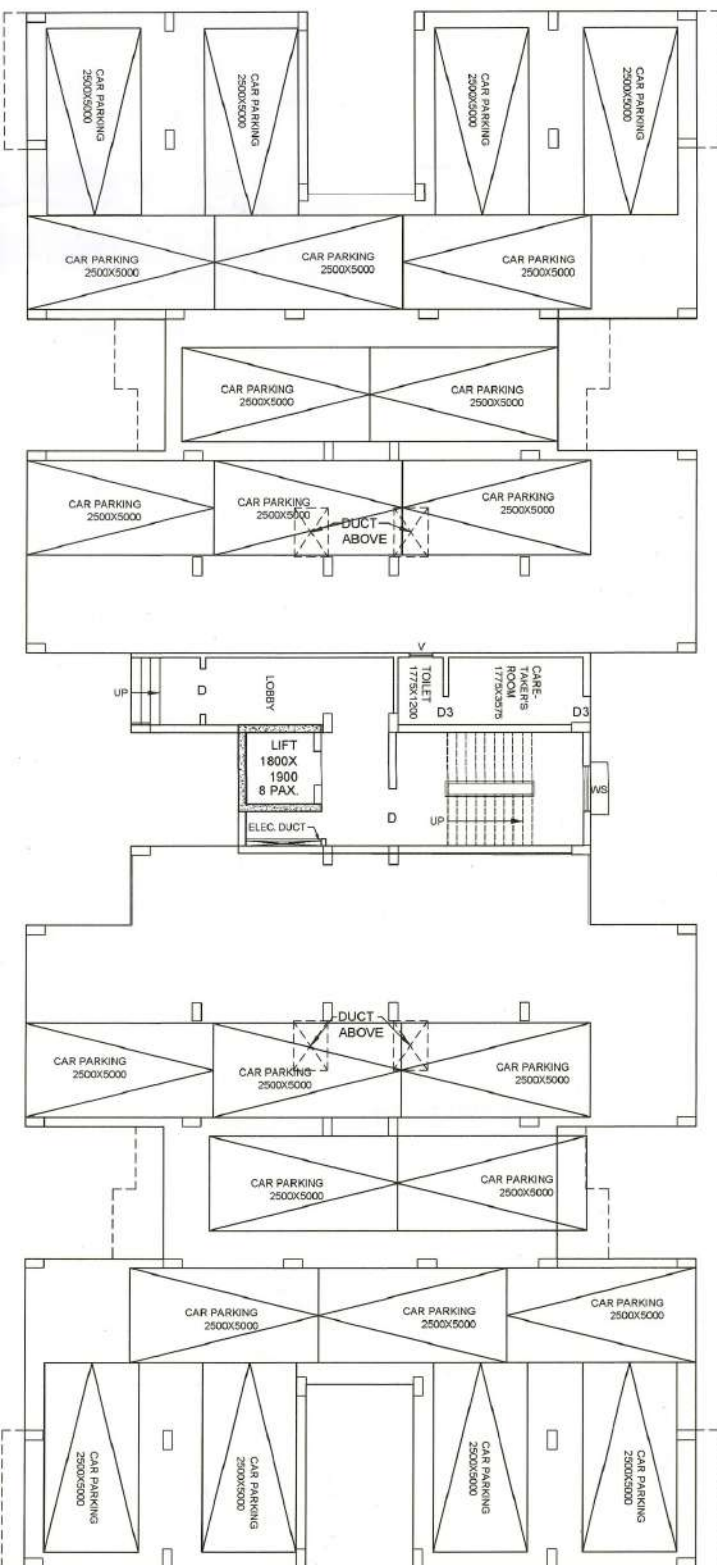

GROUND FLOOR PLAN (BLOCK-E)

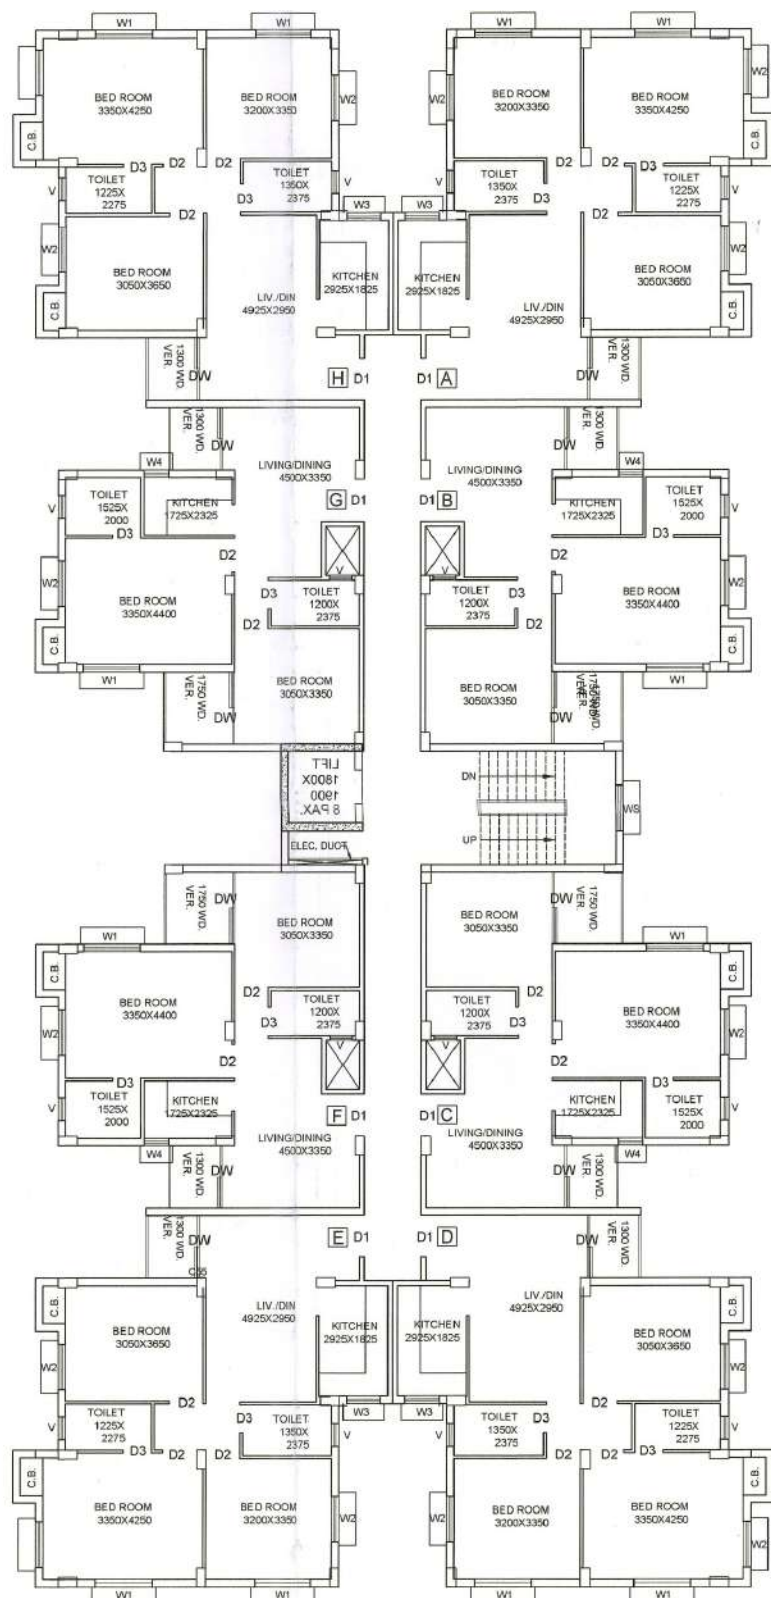

TYPICAL FLOOR PLAN (BLOCK-E)