


DIST BIRBHUM, PS BOLPUR, MOUZA KEIDRADANGAL, JL NO-57

- PLOT NO- 3362 - AREA 87.99 DECIMAL ✓
- PLOT NO- 3363 - AREA 51.08 DECIMAL ✓
- PLOT NO- 3361/370 - AREA 112.84 DECIMAL ✓
- PLOT NO- 3361/370 - AREA 24.43 DECIMAL ✓
- PLOT NO- 3361/370 - AREA 66.57 DECIMAL ✓
- PLOT NO- 3367/370 - AREA 2.94 DECIMAL ✓
- PLOT NO- 3364 - AREA 0.96 DECIMAL
- PLOT NO- 3365 - AREA 0.85 DECIMAL
- PLOT NO- 3367 - AREA 0.50 DECIMAL

ALL TOTAL LAND 34.16 DECIMAL

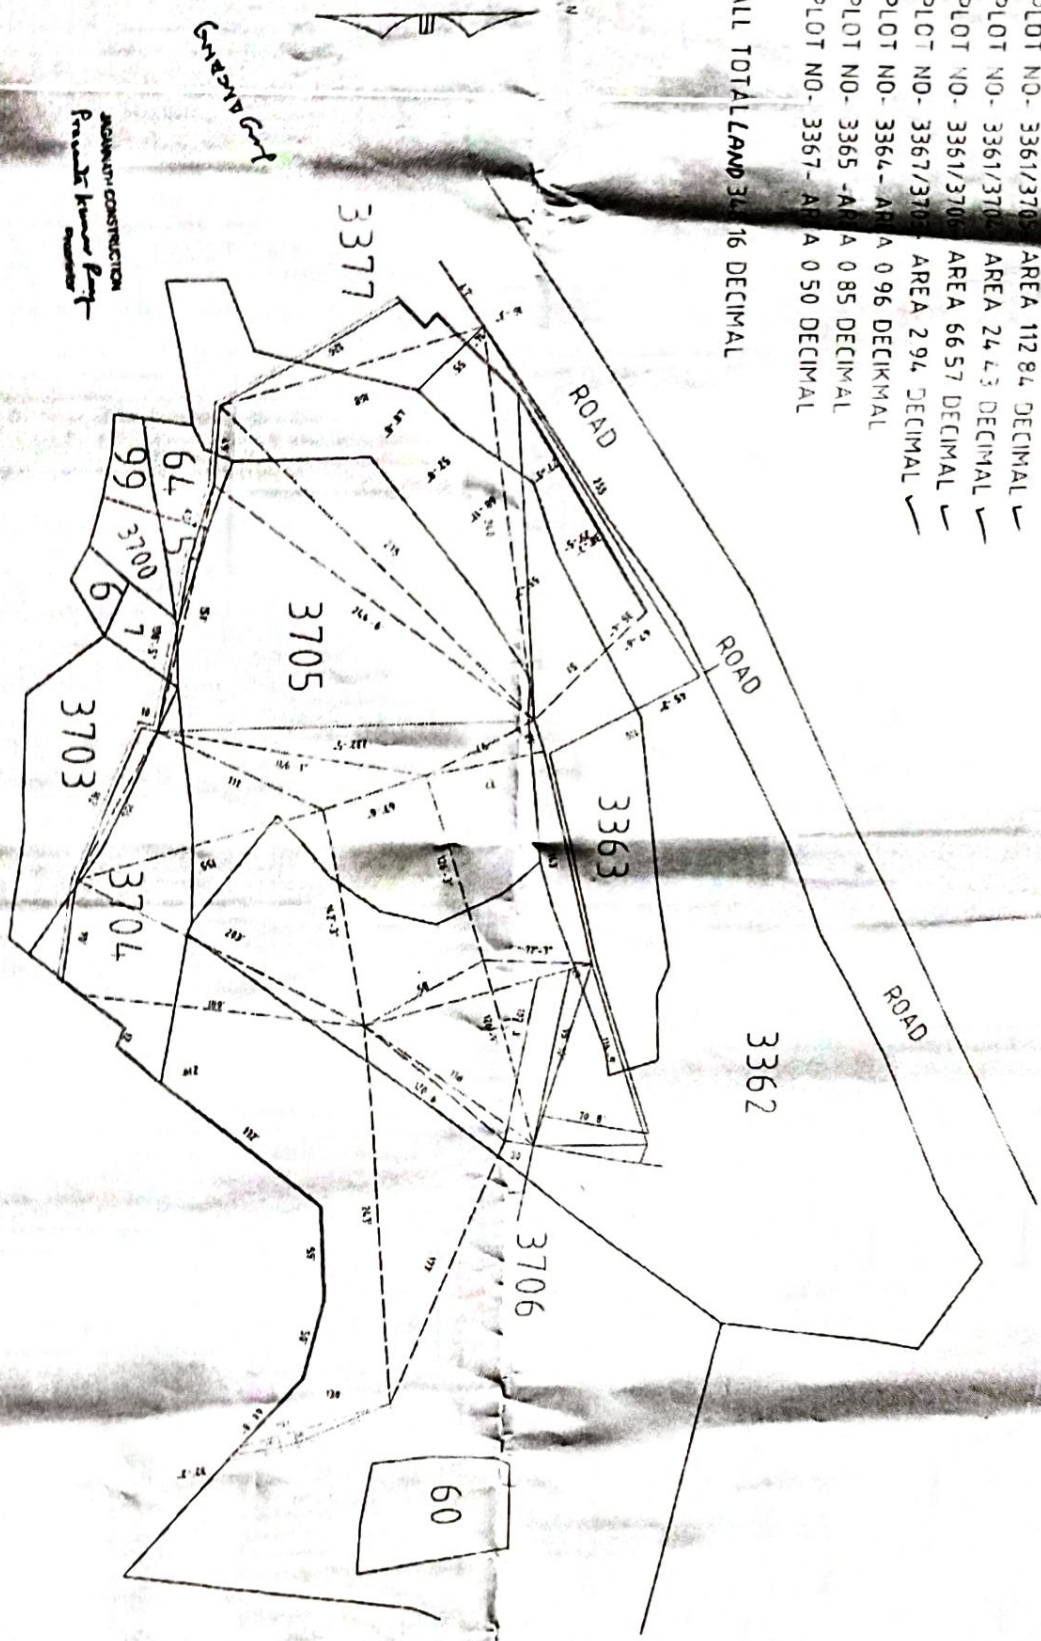

ADDITIONAL CONSTRUCTION
Private known Party

Subscribed
Before me
Sahans Gaur Pandey

Subscribed
Before me
Sahans Gaur Pandey