

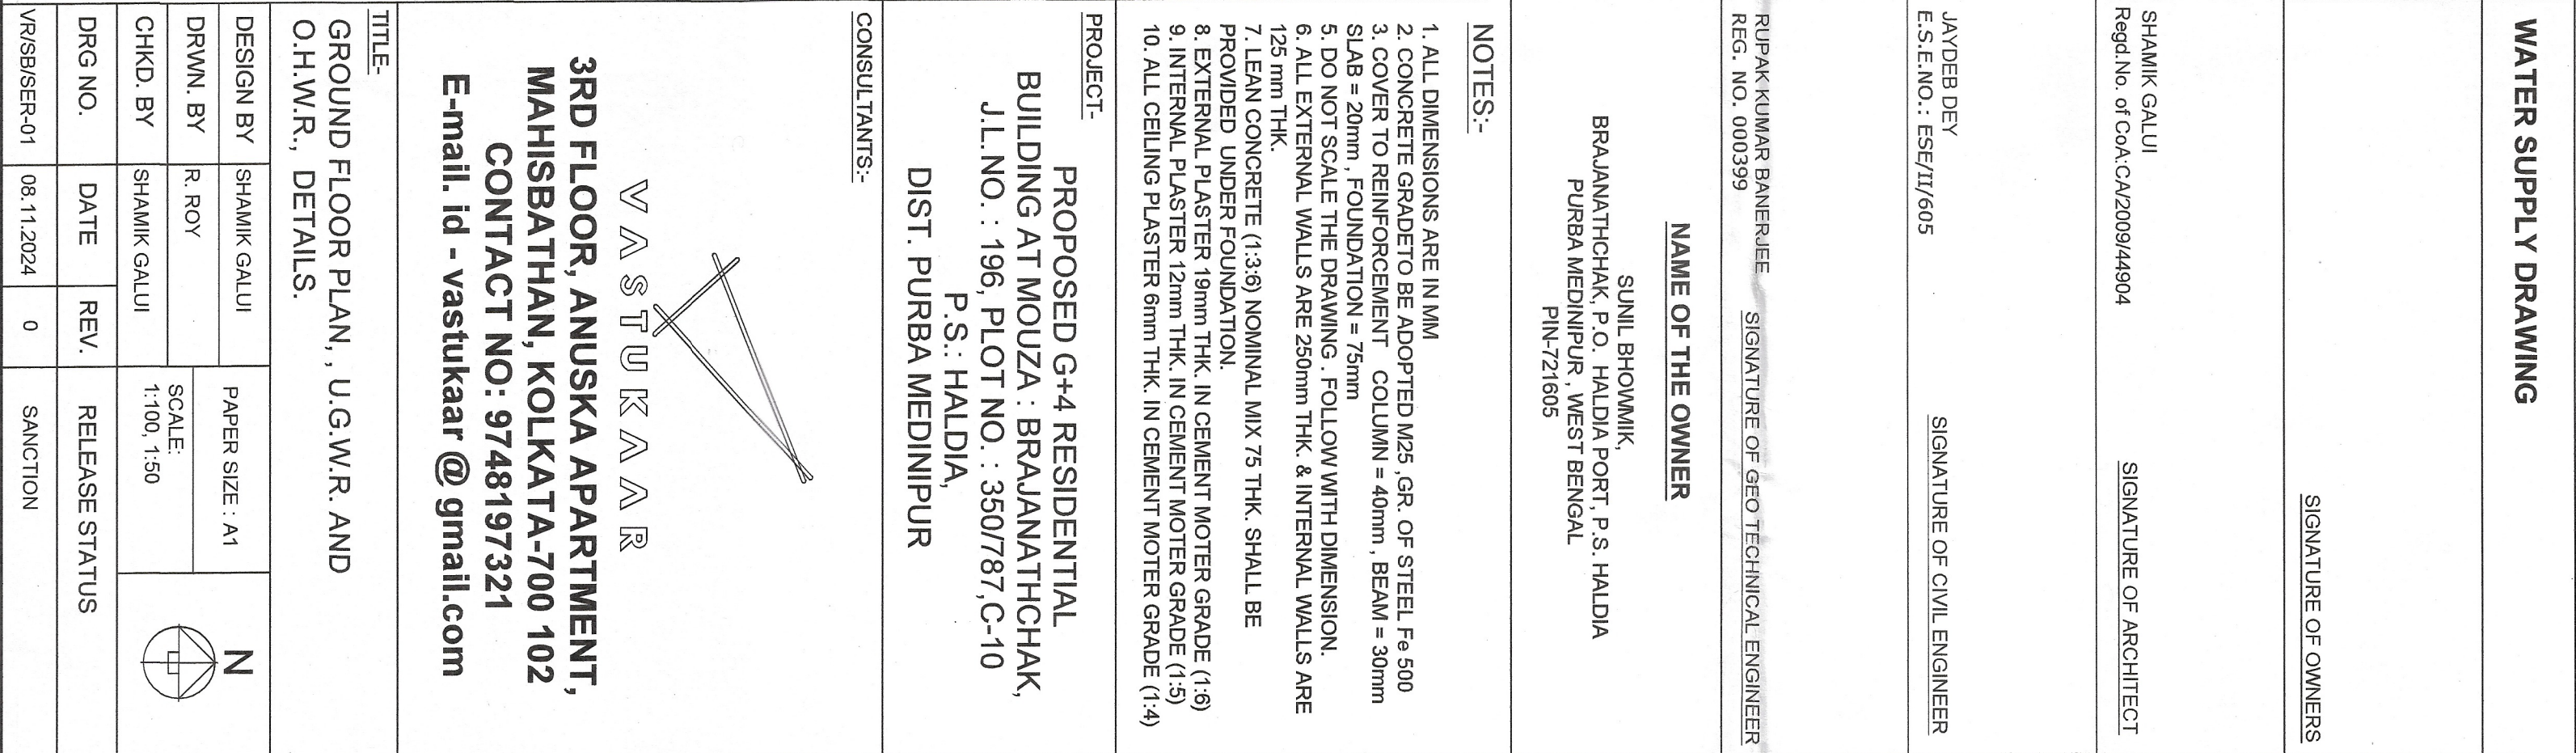


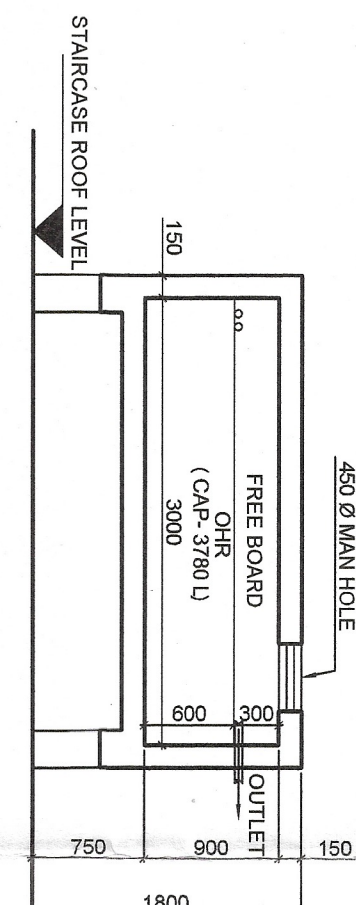


SCALE:-1:100

12M WIDE MUNICIPAL ROAD

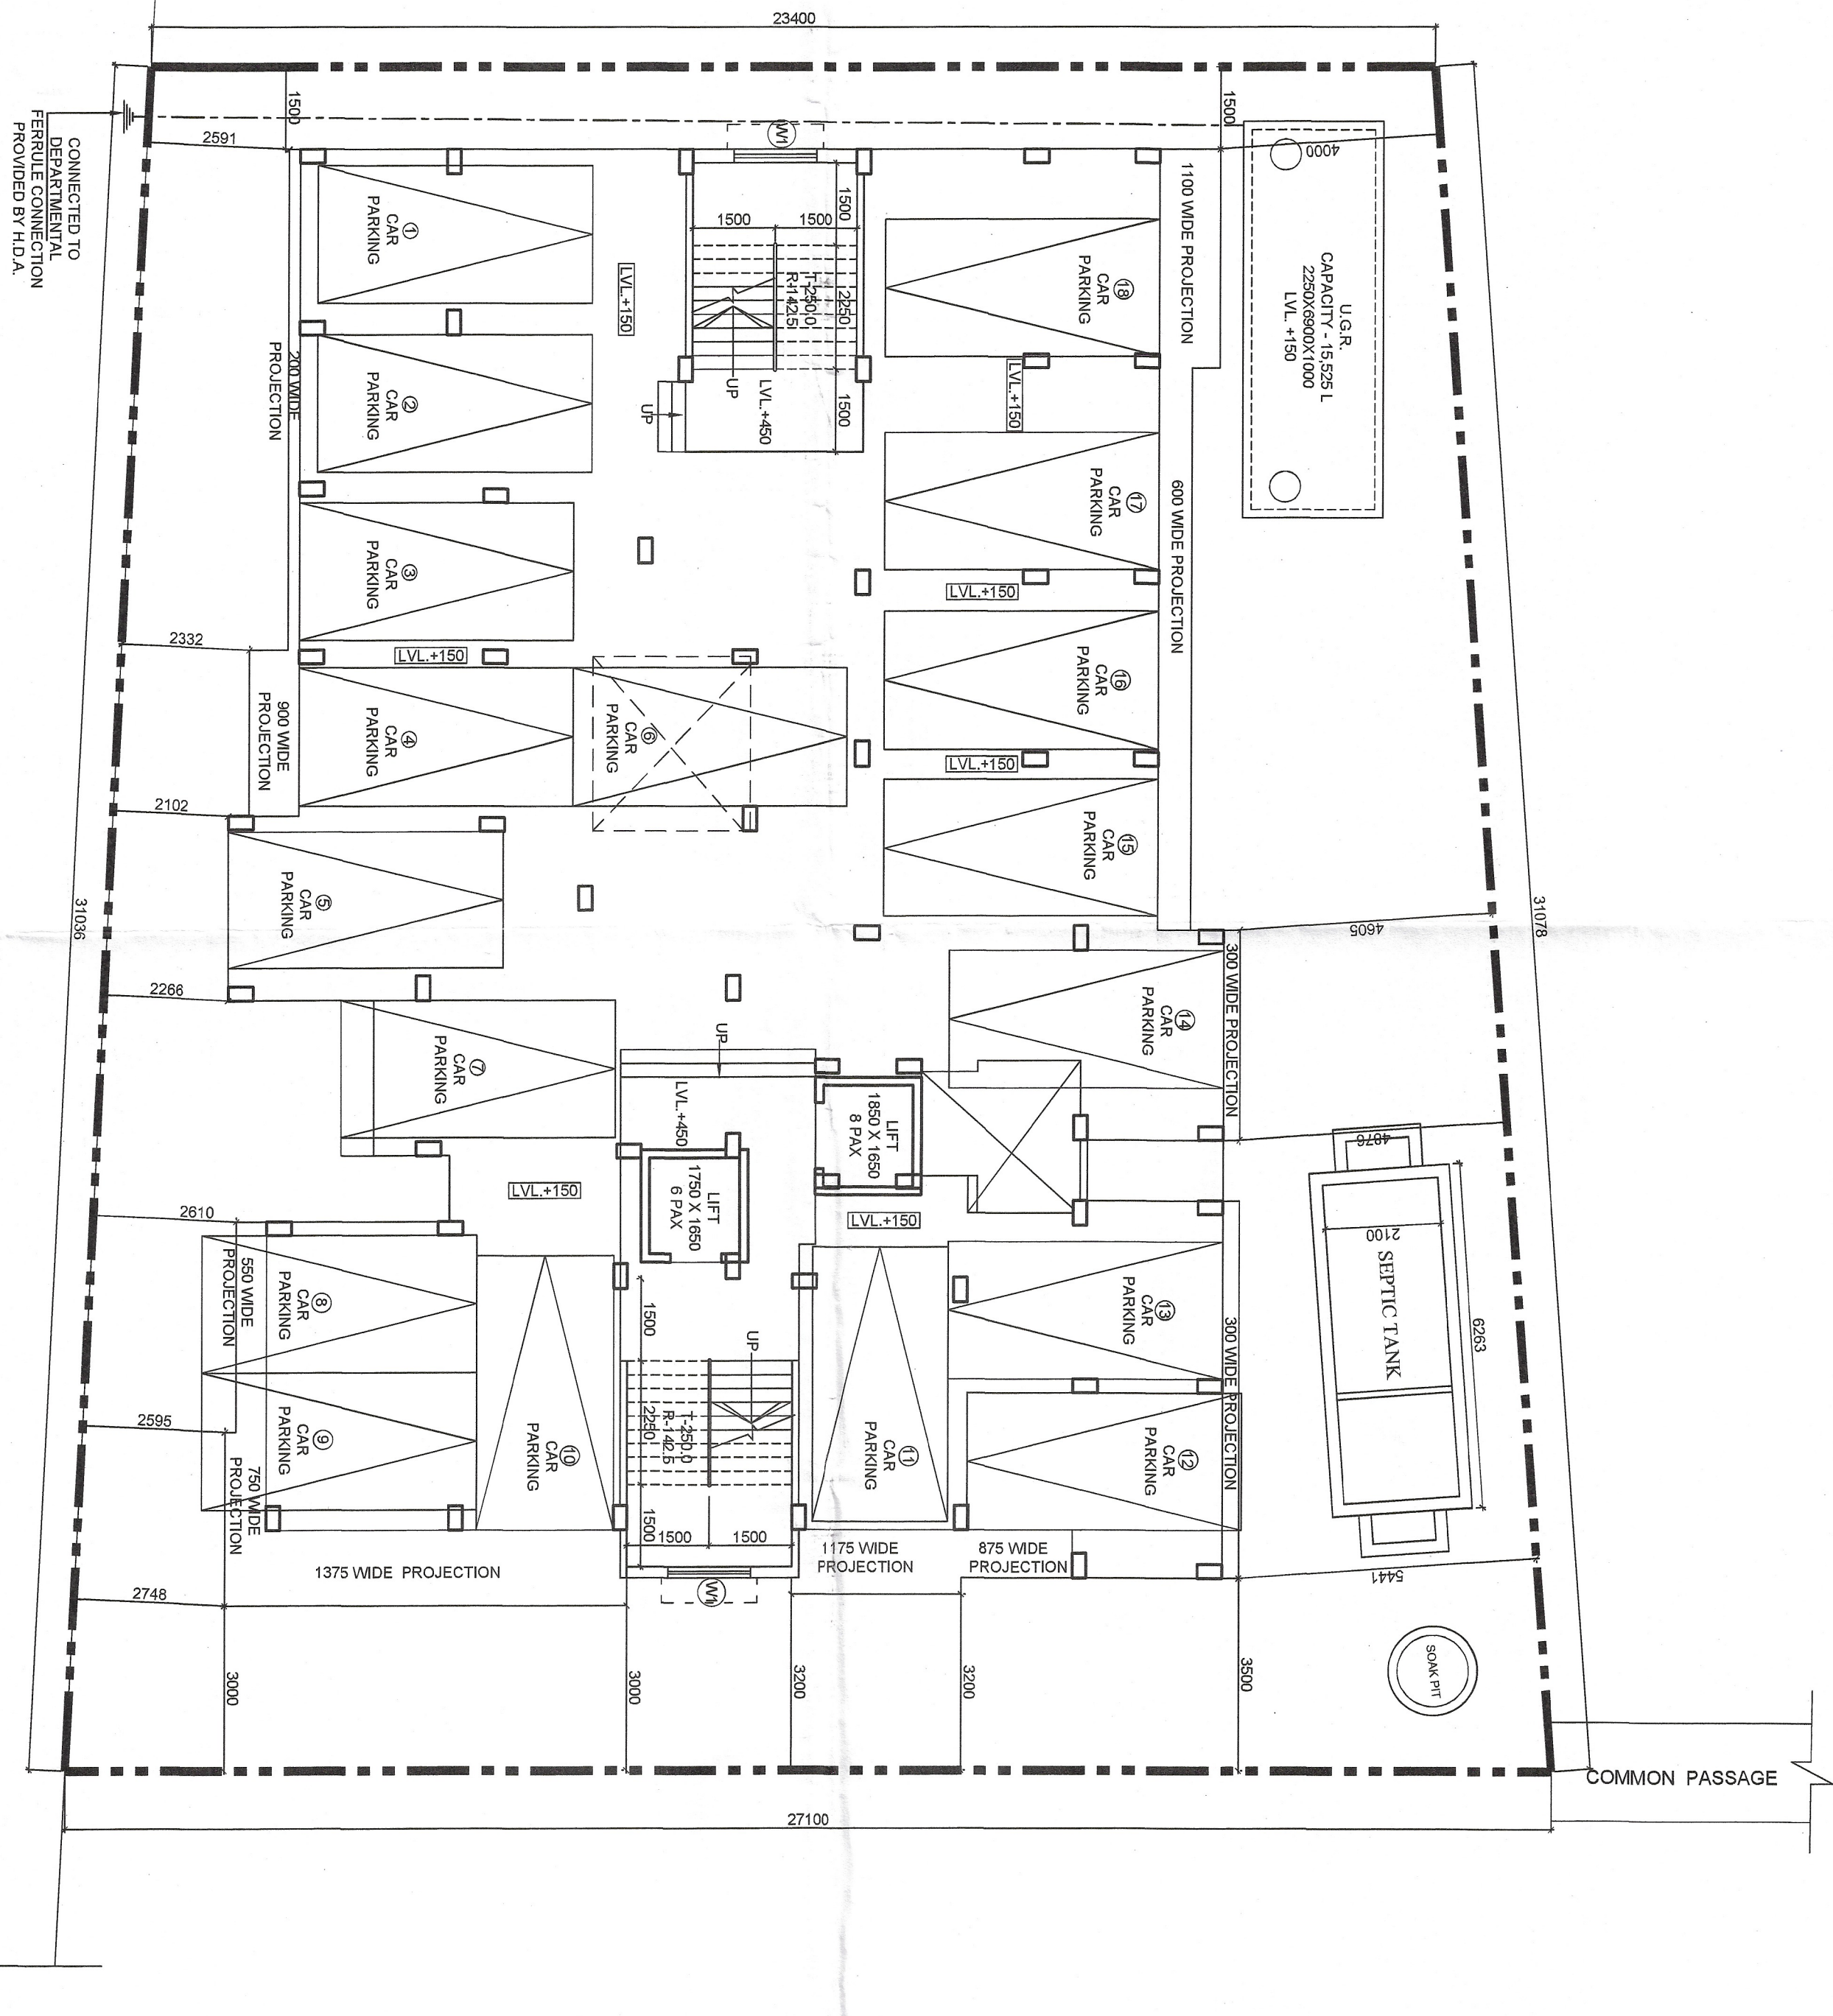


SECTION AT X-X


SECTION AT Y-Y

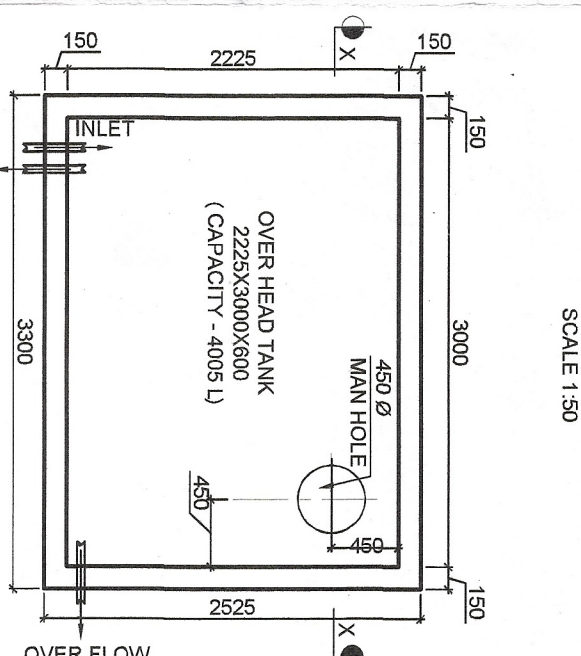


SECTIONAL PLAN OF OF O.H.W.R

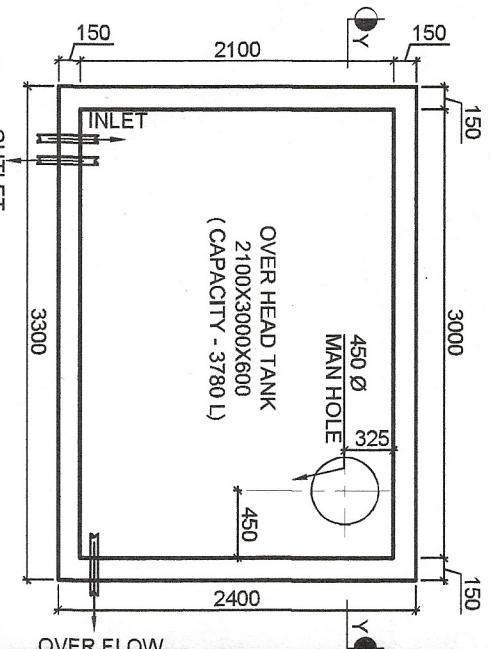

SECTIONAL PLAN OF O.H.W.R.

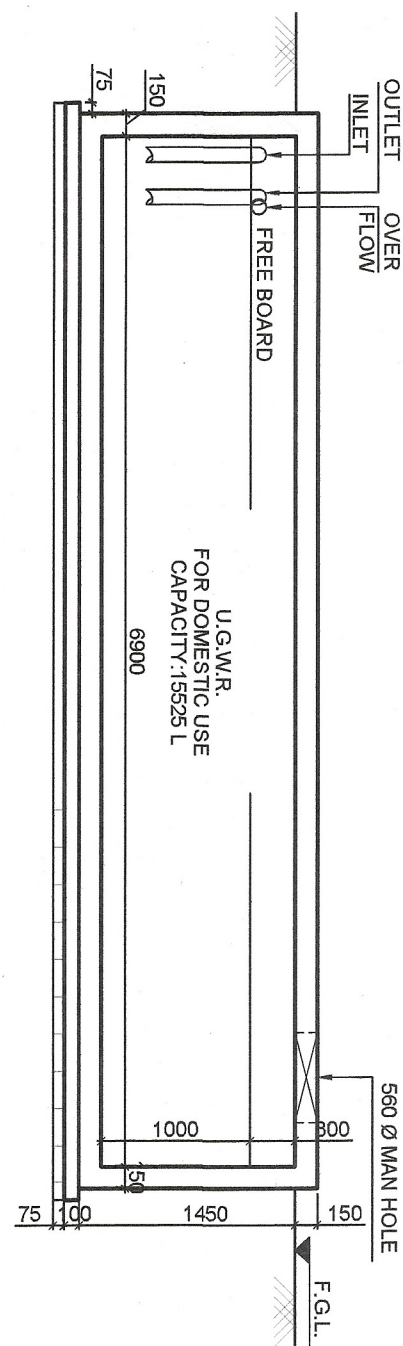

SECTION AT Z-Z

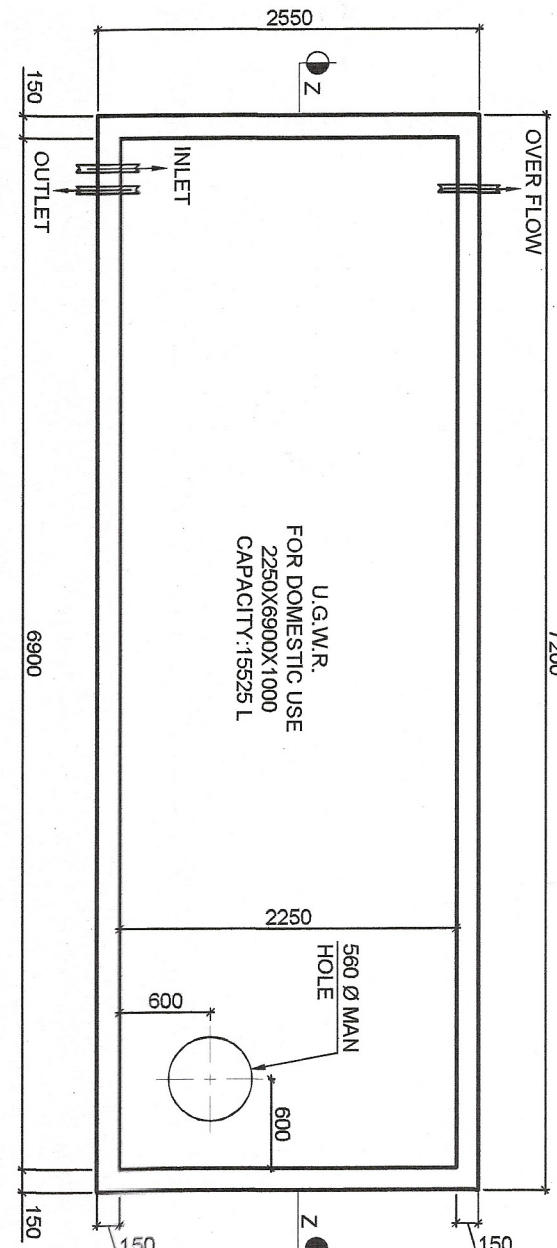

SECTIONAL PLAN OF U.G.W.R.

WATER SUPPLY DRAWING

SIGNATURE OF OWNERS

Regd.No. of CoA:CA/2009/44904

SIGNATURE OF ARCHITECT

E.S.E.NO.: ESE/II/605

SIGNATURE OF CIVIL ENGINEER

RUPAK KUMAR BANERJEE
REG. NO. 000399
SIGNATURE OF GEO TECHNICAL ENGINEER

NAME OF THE OWNER
SUNIL BHOWMIK,
BRAJANATHCHAK, P.O. HALDIA PORT, P.S. HALDIA
PURBA MEDINIPUR, WEST BENGAL
PIN-721605

NOTES:-

1. ALL DIMENSIONS ARE IN MM
2. CONCRETE GRADE TO BE ADOPTED M25, GR. OF STEEL, Fe 500
3. SPACING OF REINFORCEMENT COLUMN = 40mm, BEAM = 30mm
4. SLAB REINFORCEMENT 75mm
5. DO NOT SCALE THE DRAWING. FOLLOW WITH DIMENSION.
6. ALL EXTERNAL WALLS ARE 250mm THK. & INTERNAL WALLS ARE 125 mm THK.
7. FLOOR CONCRETE (1:3:9) NOMINAL MIX 75 THK. SHALL BE 125 mm THK.
8. EXTERNAL PLASTER 19mm THK. IN CEMENT MORTAR GRADE (1:6)
9. INTERNAL PLASTER 12mm THK. IN CEMENT MORTAR GRADE (1:6)
10. ALL CEILING PLASTER 9mm THK. IN CEMENT MORTAR GRADE (1:4)

PROJECT-

PROPOSED G+4 RESIDENTIAL
BUILDING AT MOUZA : BRAJANATHCHAK
J.L.NO. : 196, PLOT NO. : 350/787, C-10

DIST. PURBA MEDINIPUR

CONSULTANTS:-

TITLE

GROUND FLOOR PLAN, U.G.W.R. AND
O.H.W.R., DETAILS.

VASTUKAR
3RD FLOOR, ANUSKA APARTMENT
MAHISBATHAN, KOLKATA-700 102
CONTACT NO: 9748197321
E-mail. id - vastukaar@gmail.com

E-mail. id - vastukaar@gmail.com

@ gmail.com

O.H.W.R., DETAILS

DESIGN BY SHAMIK GALL

DECEMBER	OF DECEMBER
----------	-------------

CLIKD BY	
----------	--

PRC NO	DATE
--------	------

6	
6	
0	
6	
1	
0	
2	
0	
0	
2	
0	
0	
0	
2	

VR/SB/SER-01	08.11.2024	0	SANCTION
--------------	------------	---	----------