

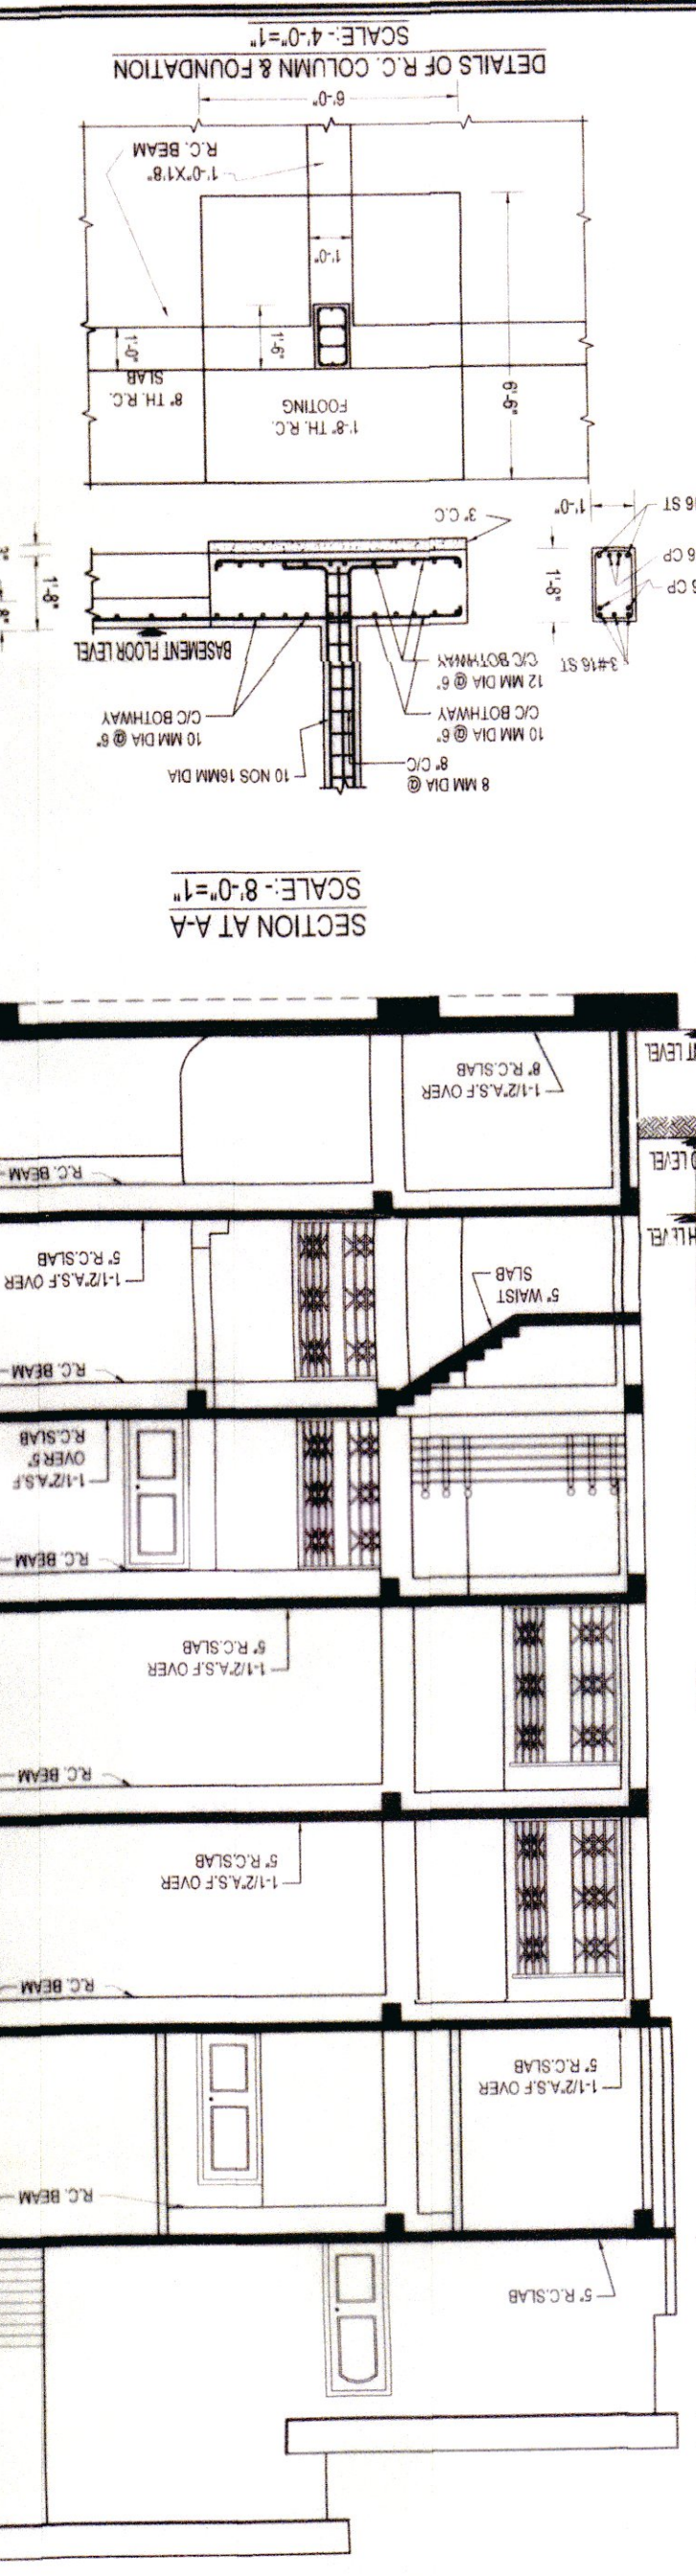
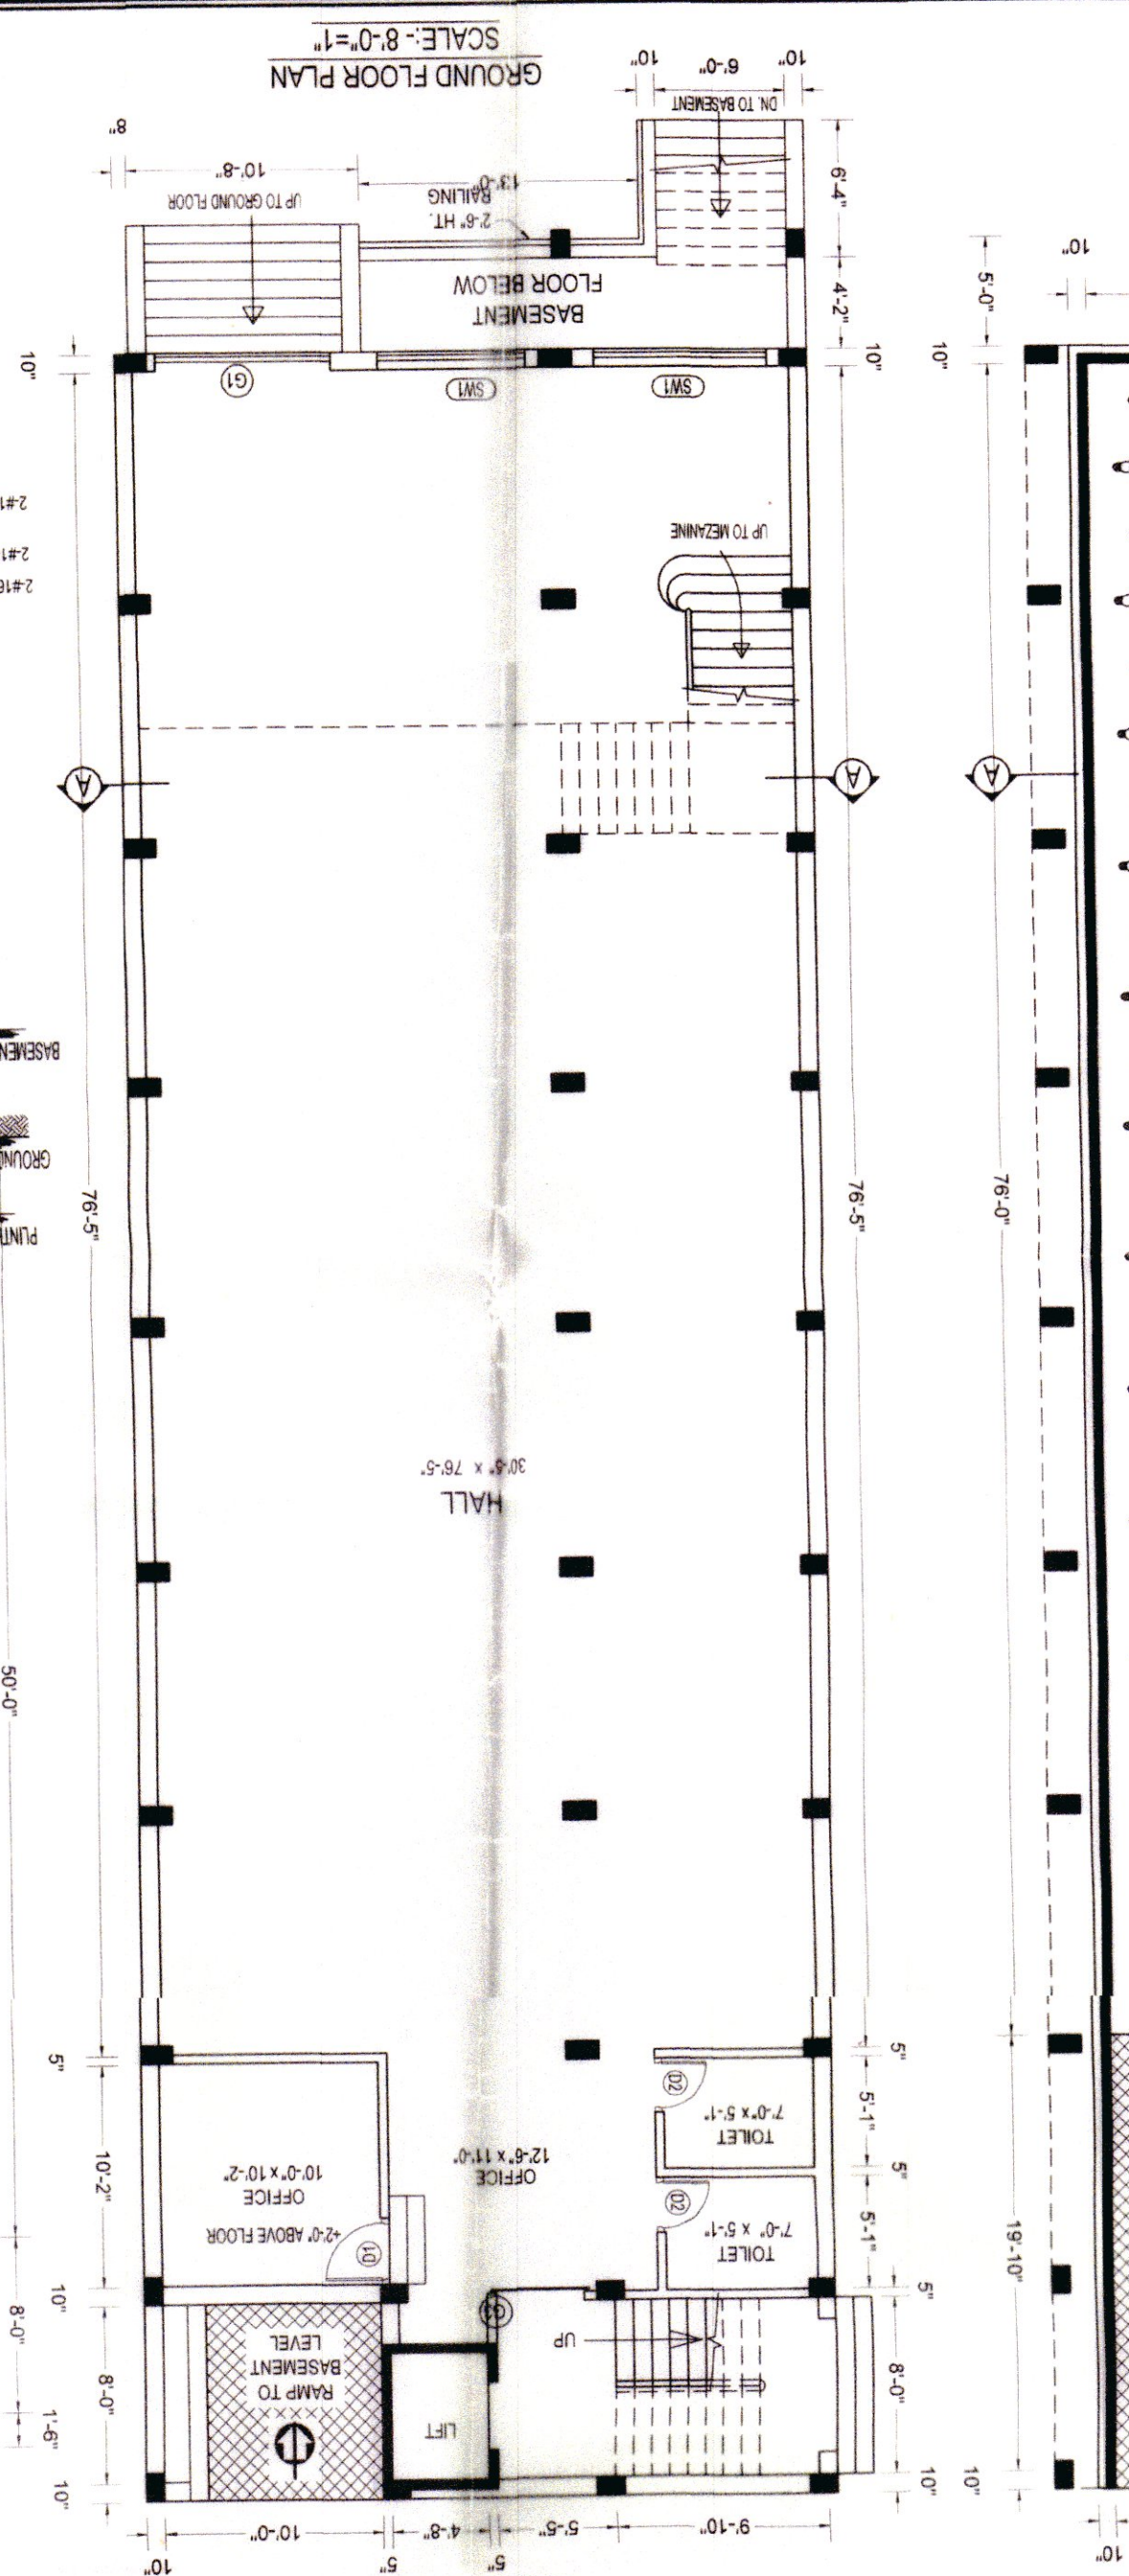


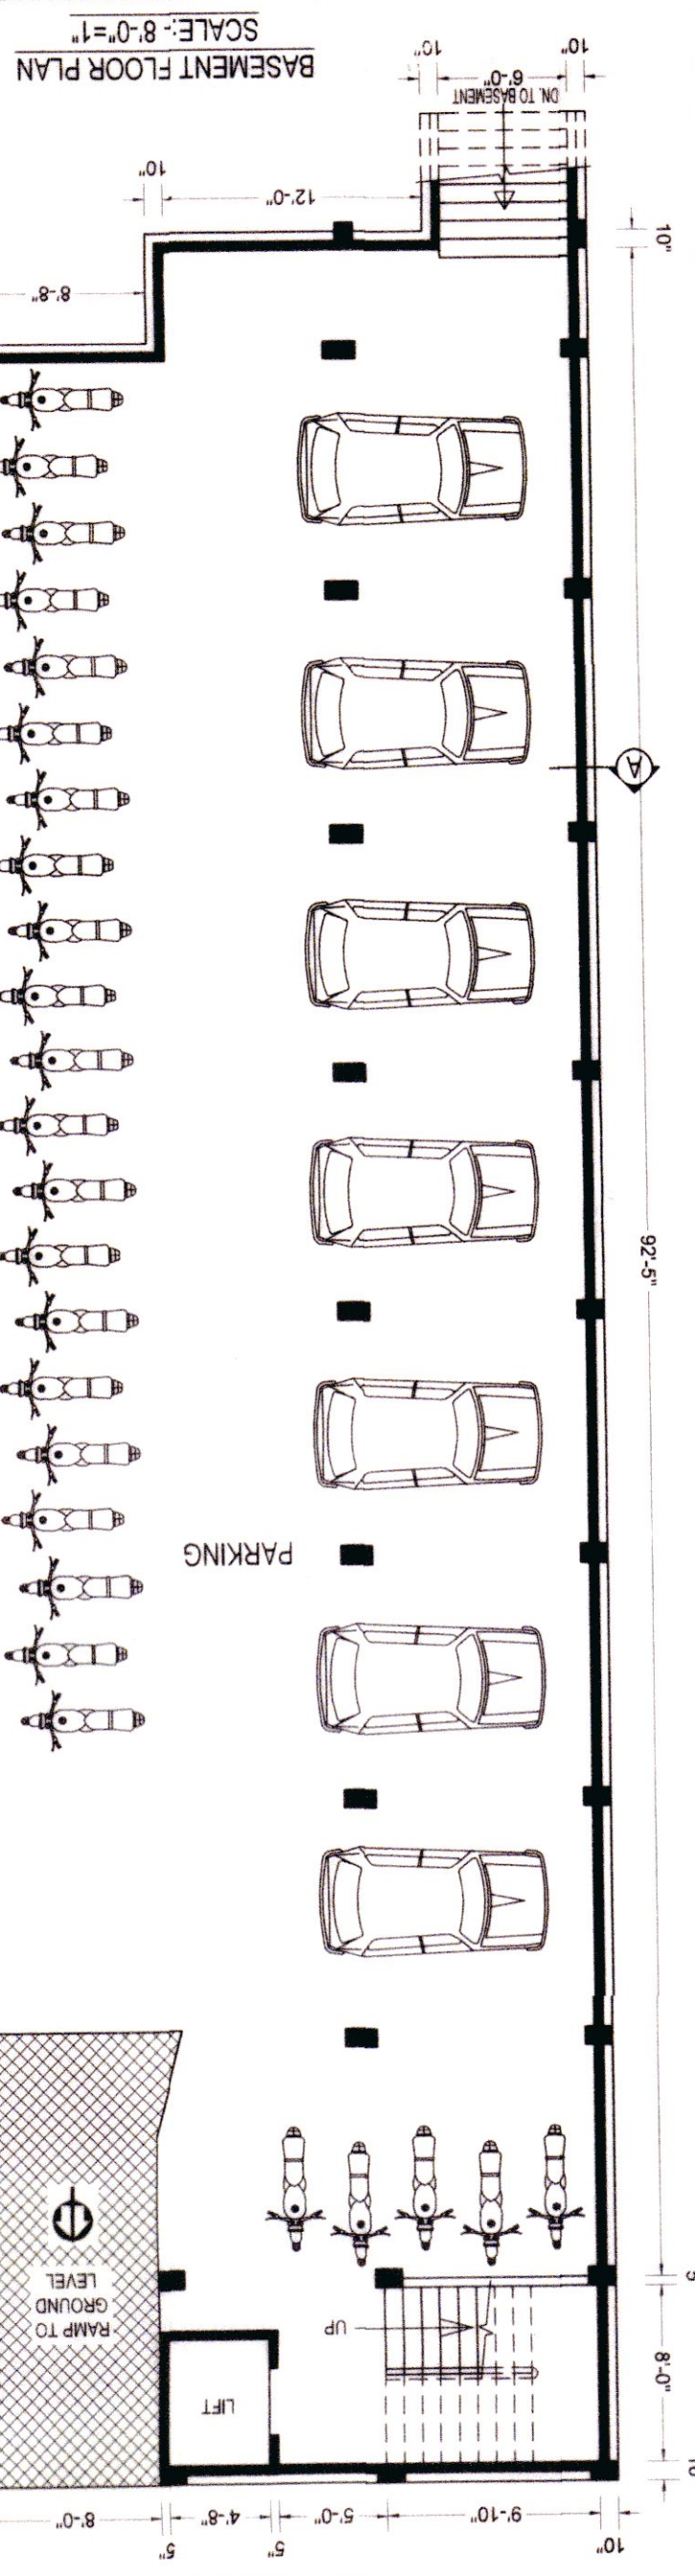

PLAN OF A BASEMENT PLUS FOUR
STORIED COMMERCIAL CUM RESIDENTIAL
FLAT BUILDING WITHIN HOLDING
NO. 215/1 & 215/1/1, WARD NO. 3,
SITUATED AT RANCHI ROAD, PURULIA.

AREA STATEMENT

REST. (FLAT)	THIRD	SECOND	GROUND	BASEMENT	LAND AREA

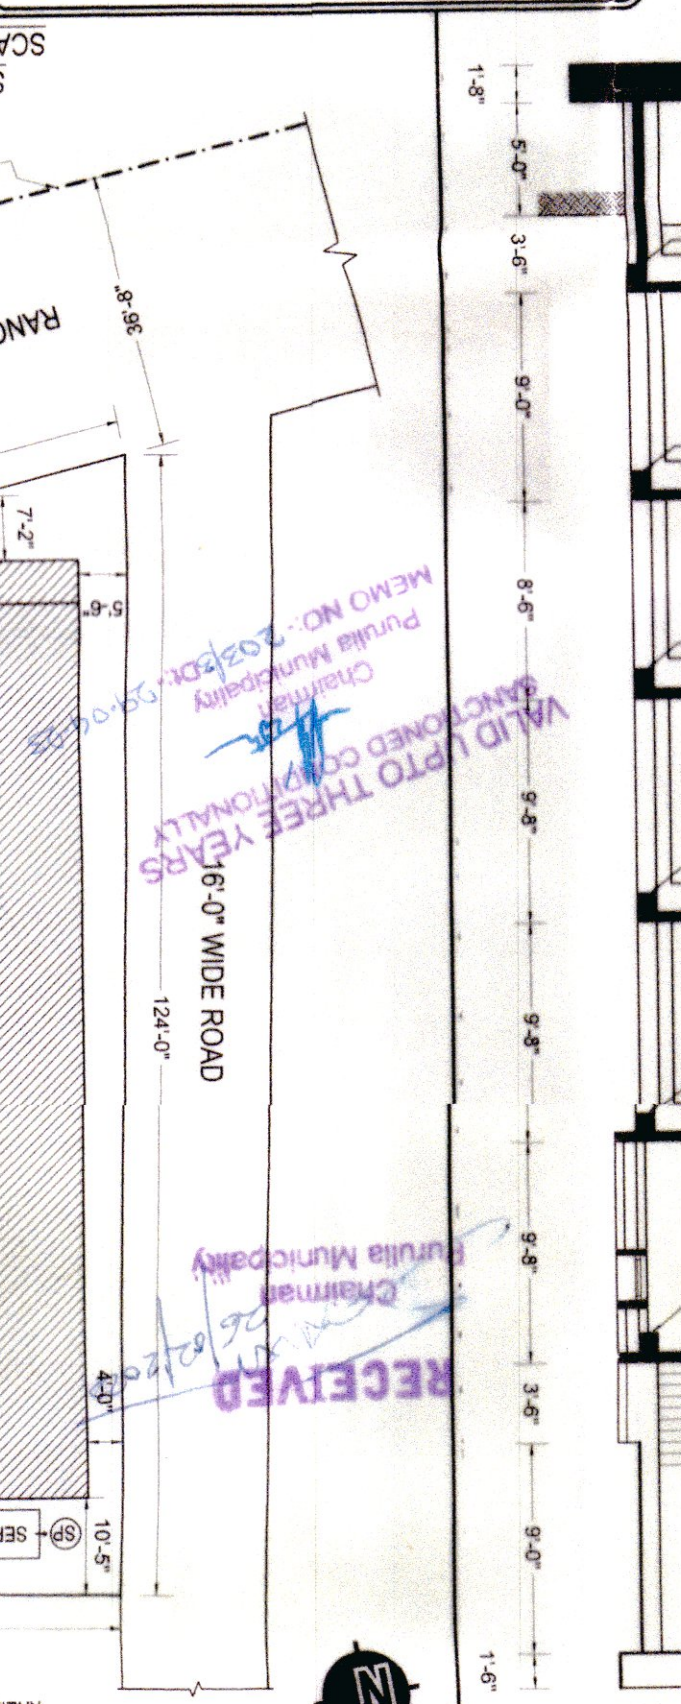

OWNER: UMANG RAJGORIA & ANUJA SHAH

SIGNATURE OF OWNER



SCALE: 20'-0"=1'

SITE PLAN

