



DRAIN LINE LAYOUT PLAN OF PROPOSED G+IV STORED PRINCIPALLY RESIDENTIAL BUILDING AT MAHESTALA; R.S. DAG NO.- 1434; L.R. DAG NO.- 3398 ; L.R. KHATIAN NO.- 6930; J.L. NO.- 10; WARD NO.- 09, HOLDING NO.- 201/186; MOUZA - KAPASDANGA; P.S.- CHINSURAH; UNDER HOOGHLY-CHINSURAH MUNICIPALITY; DISTRICT.- HOOGHLY.

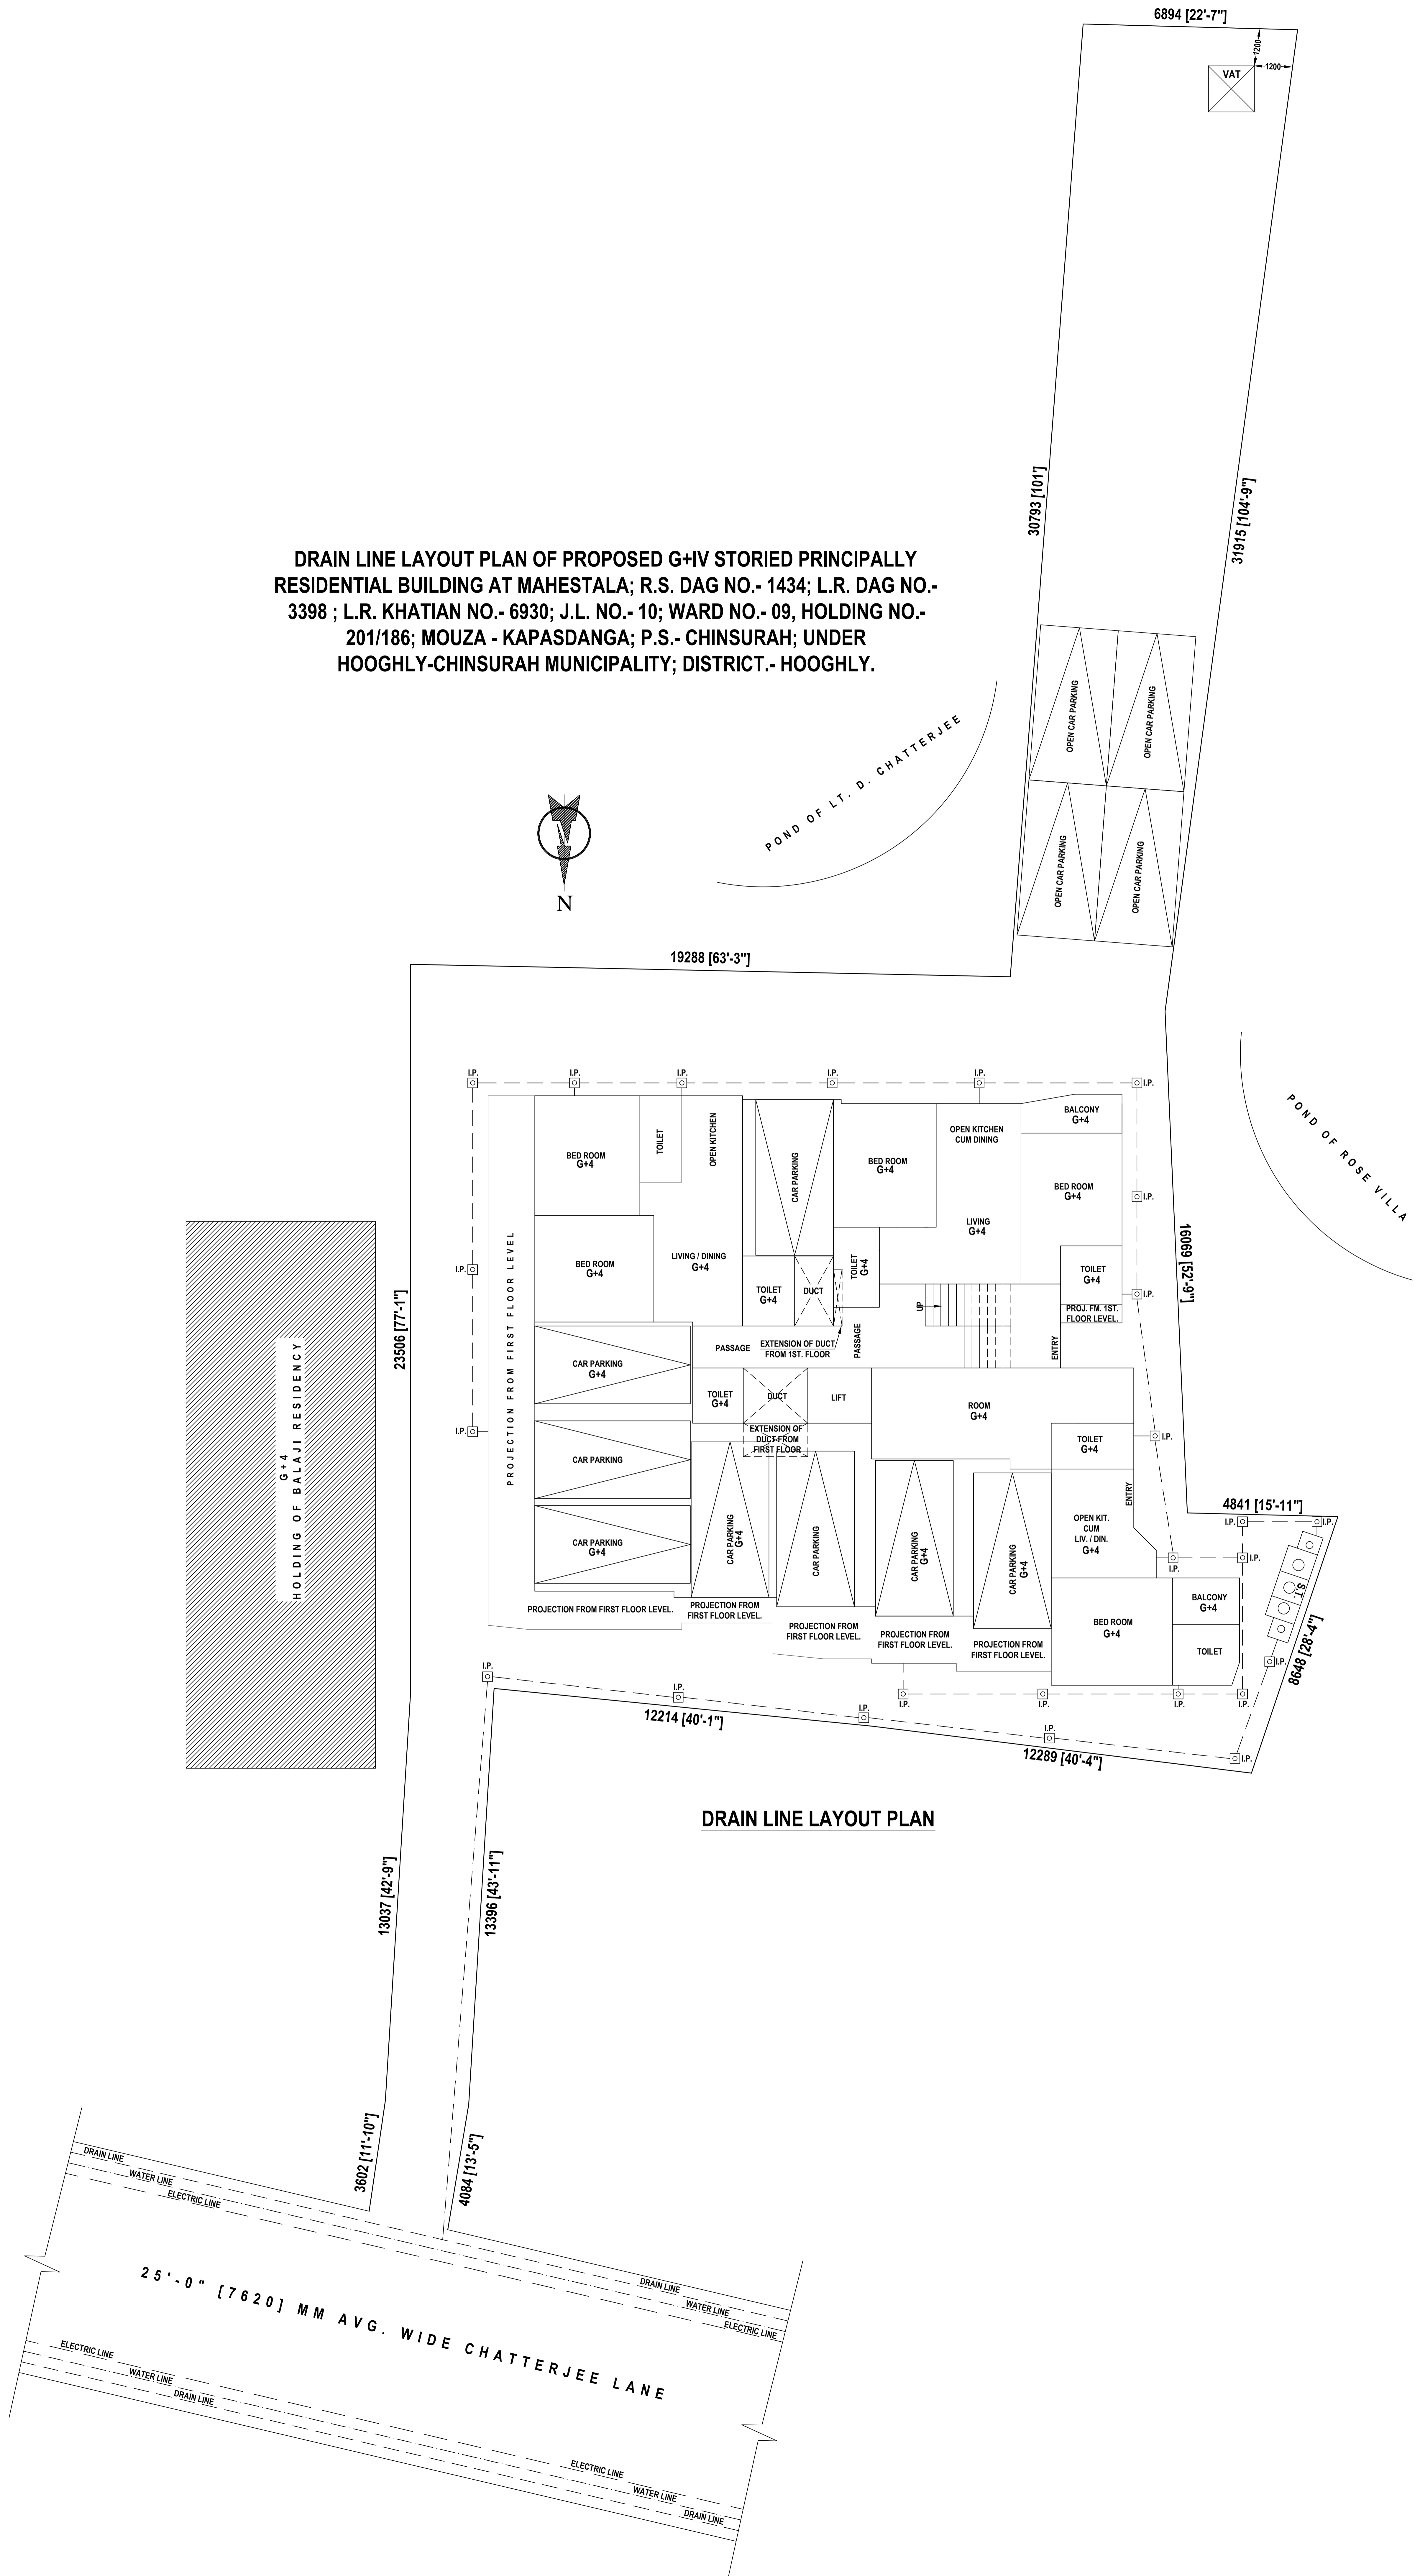

DRAIN LINE LAYOUT PLAN

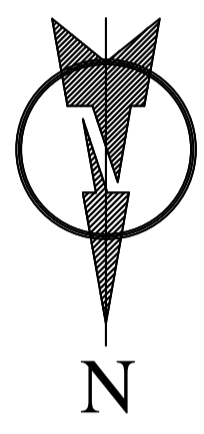