



ELEVATION WEST SIDE  
SCALE = 1:100




ELEVATION FRONT SIDE  
SCALE = 1:100

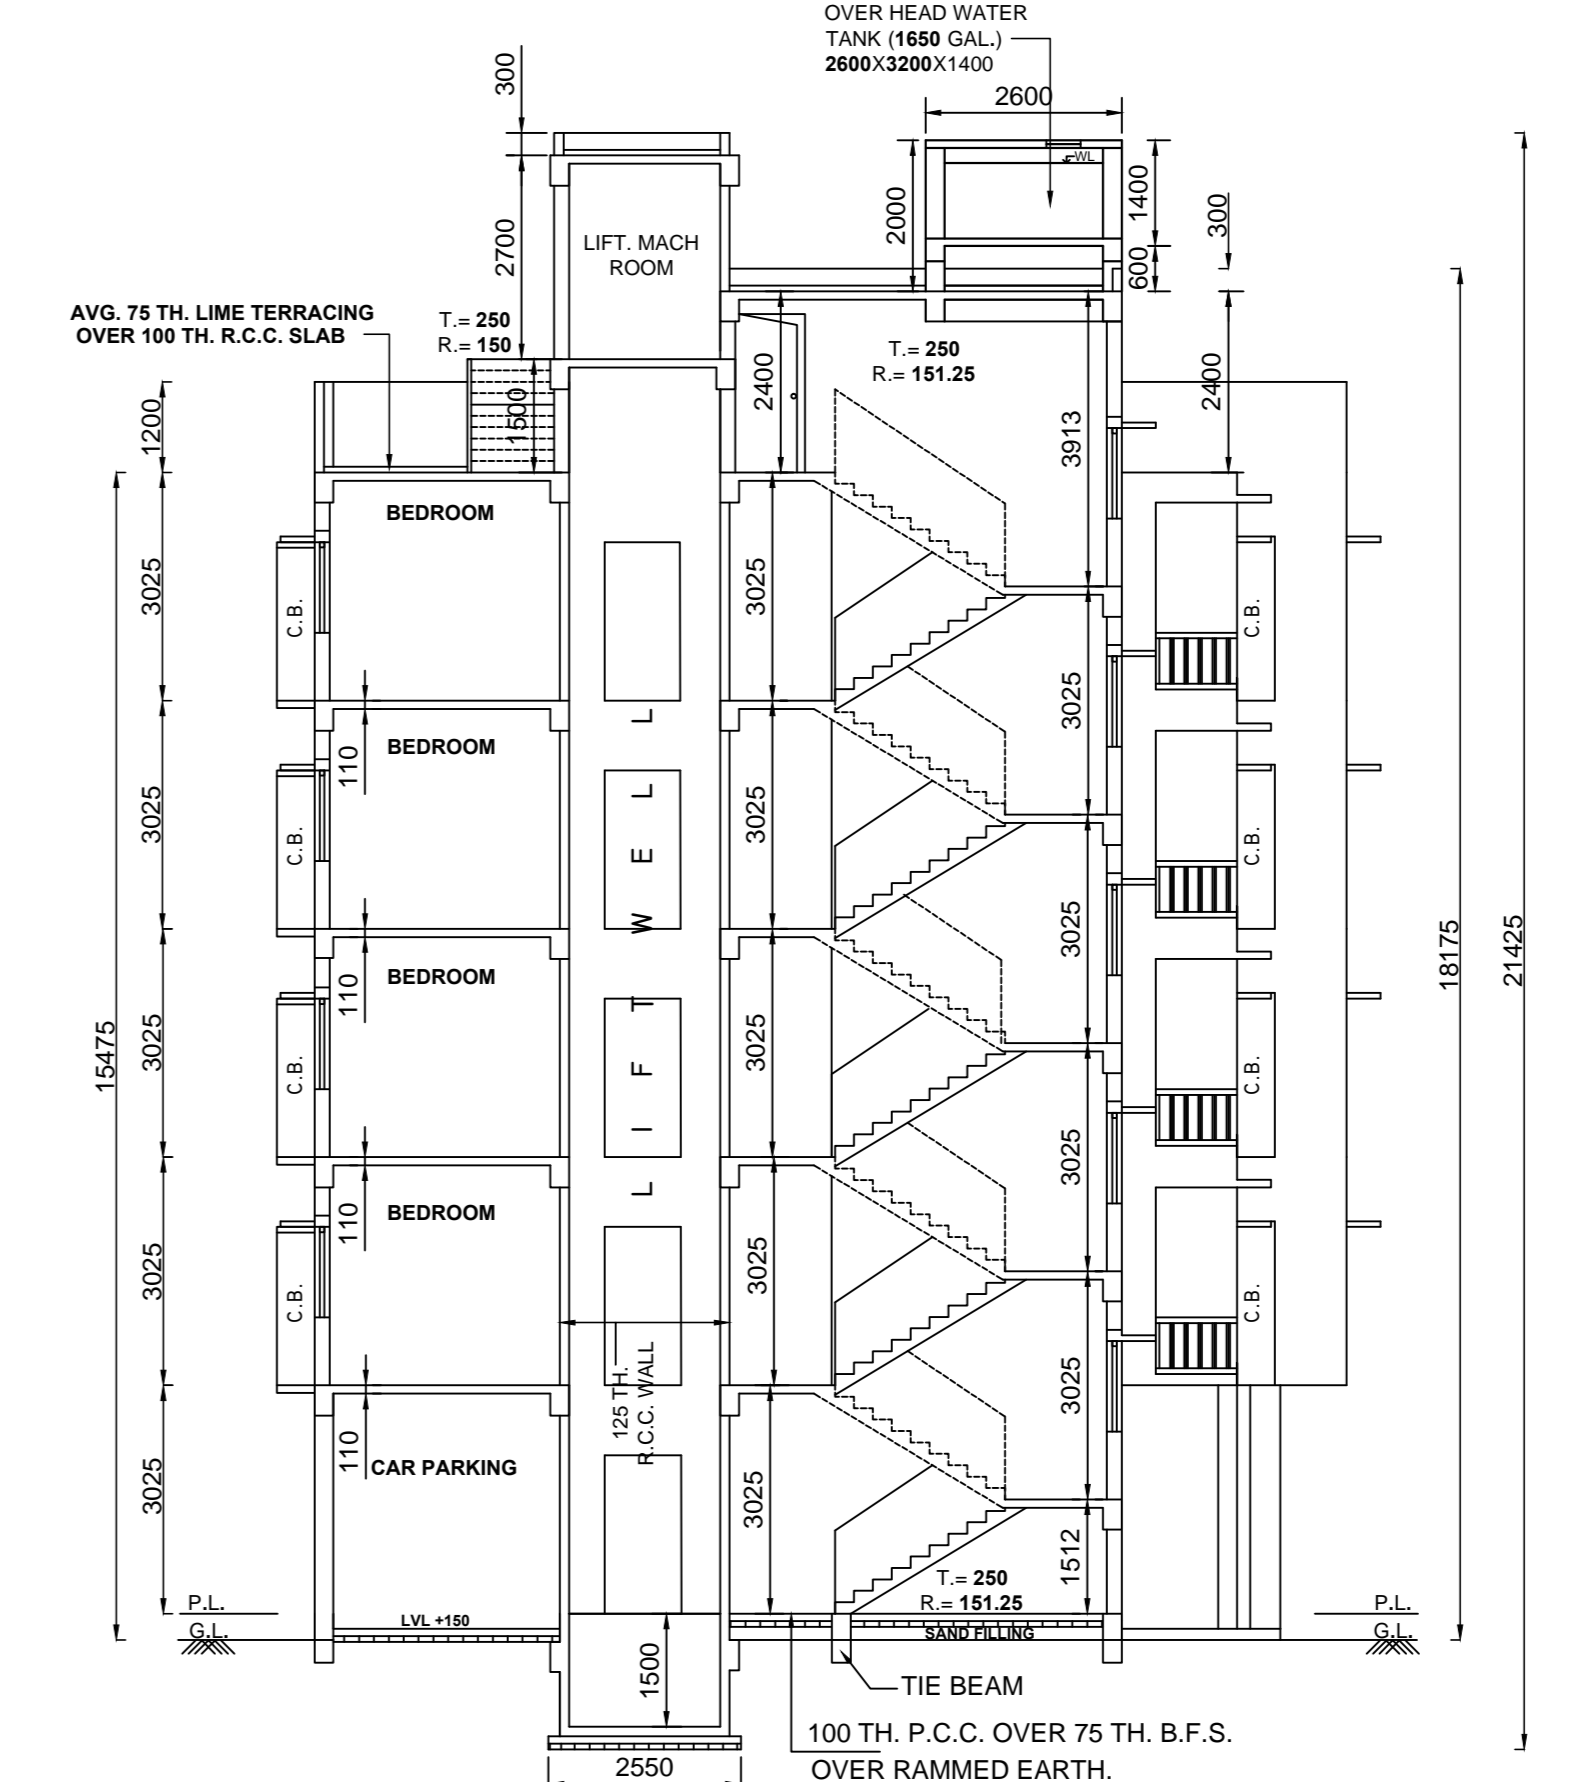

SECTION AT A-A  
SCALE = 1:100

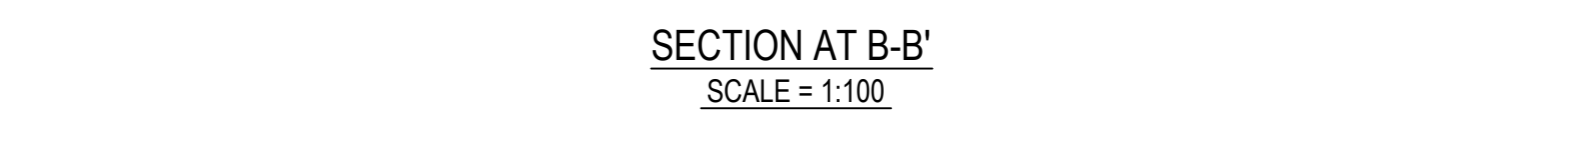


SECTION AT B-B  
SCALE = 1:100

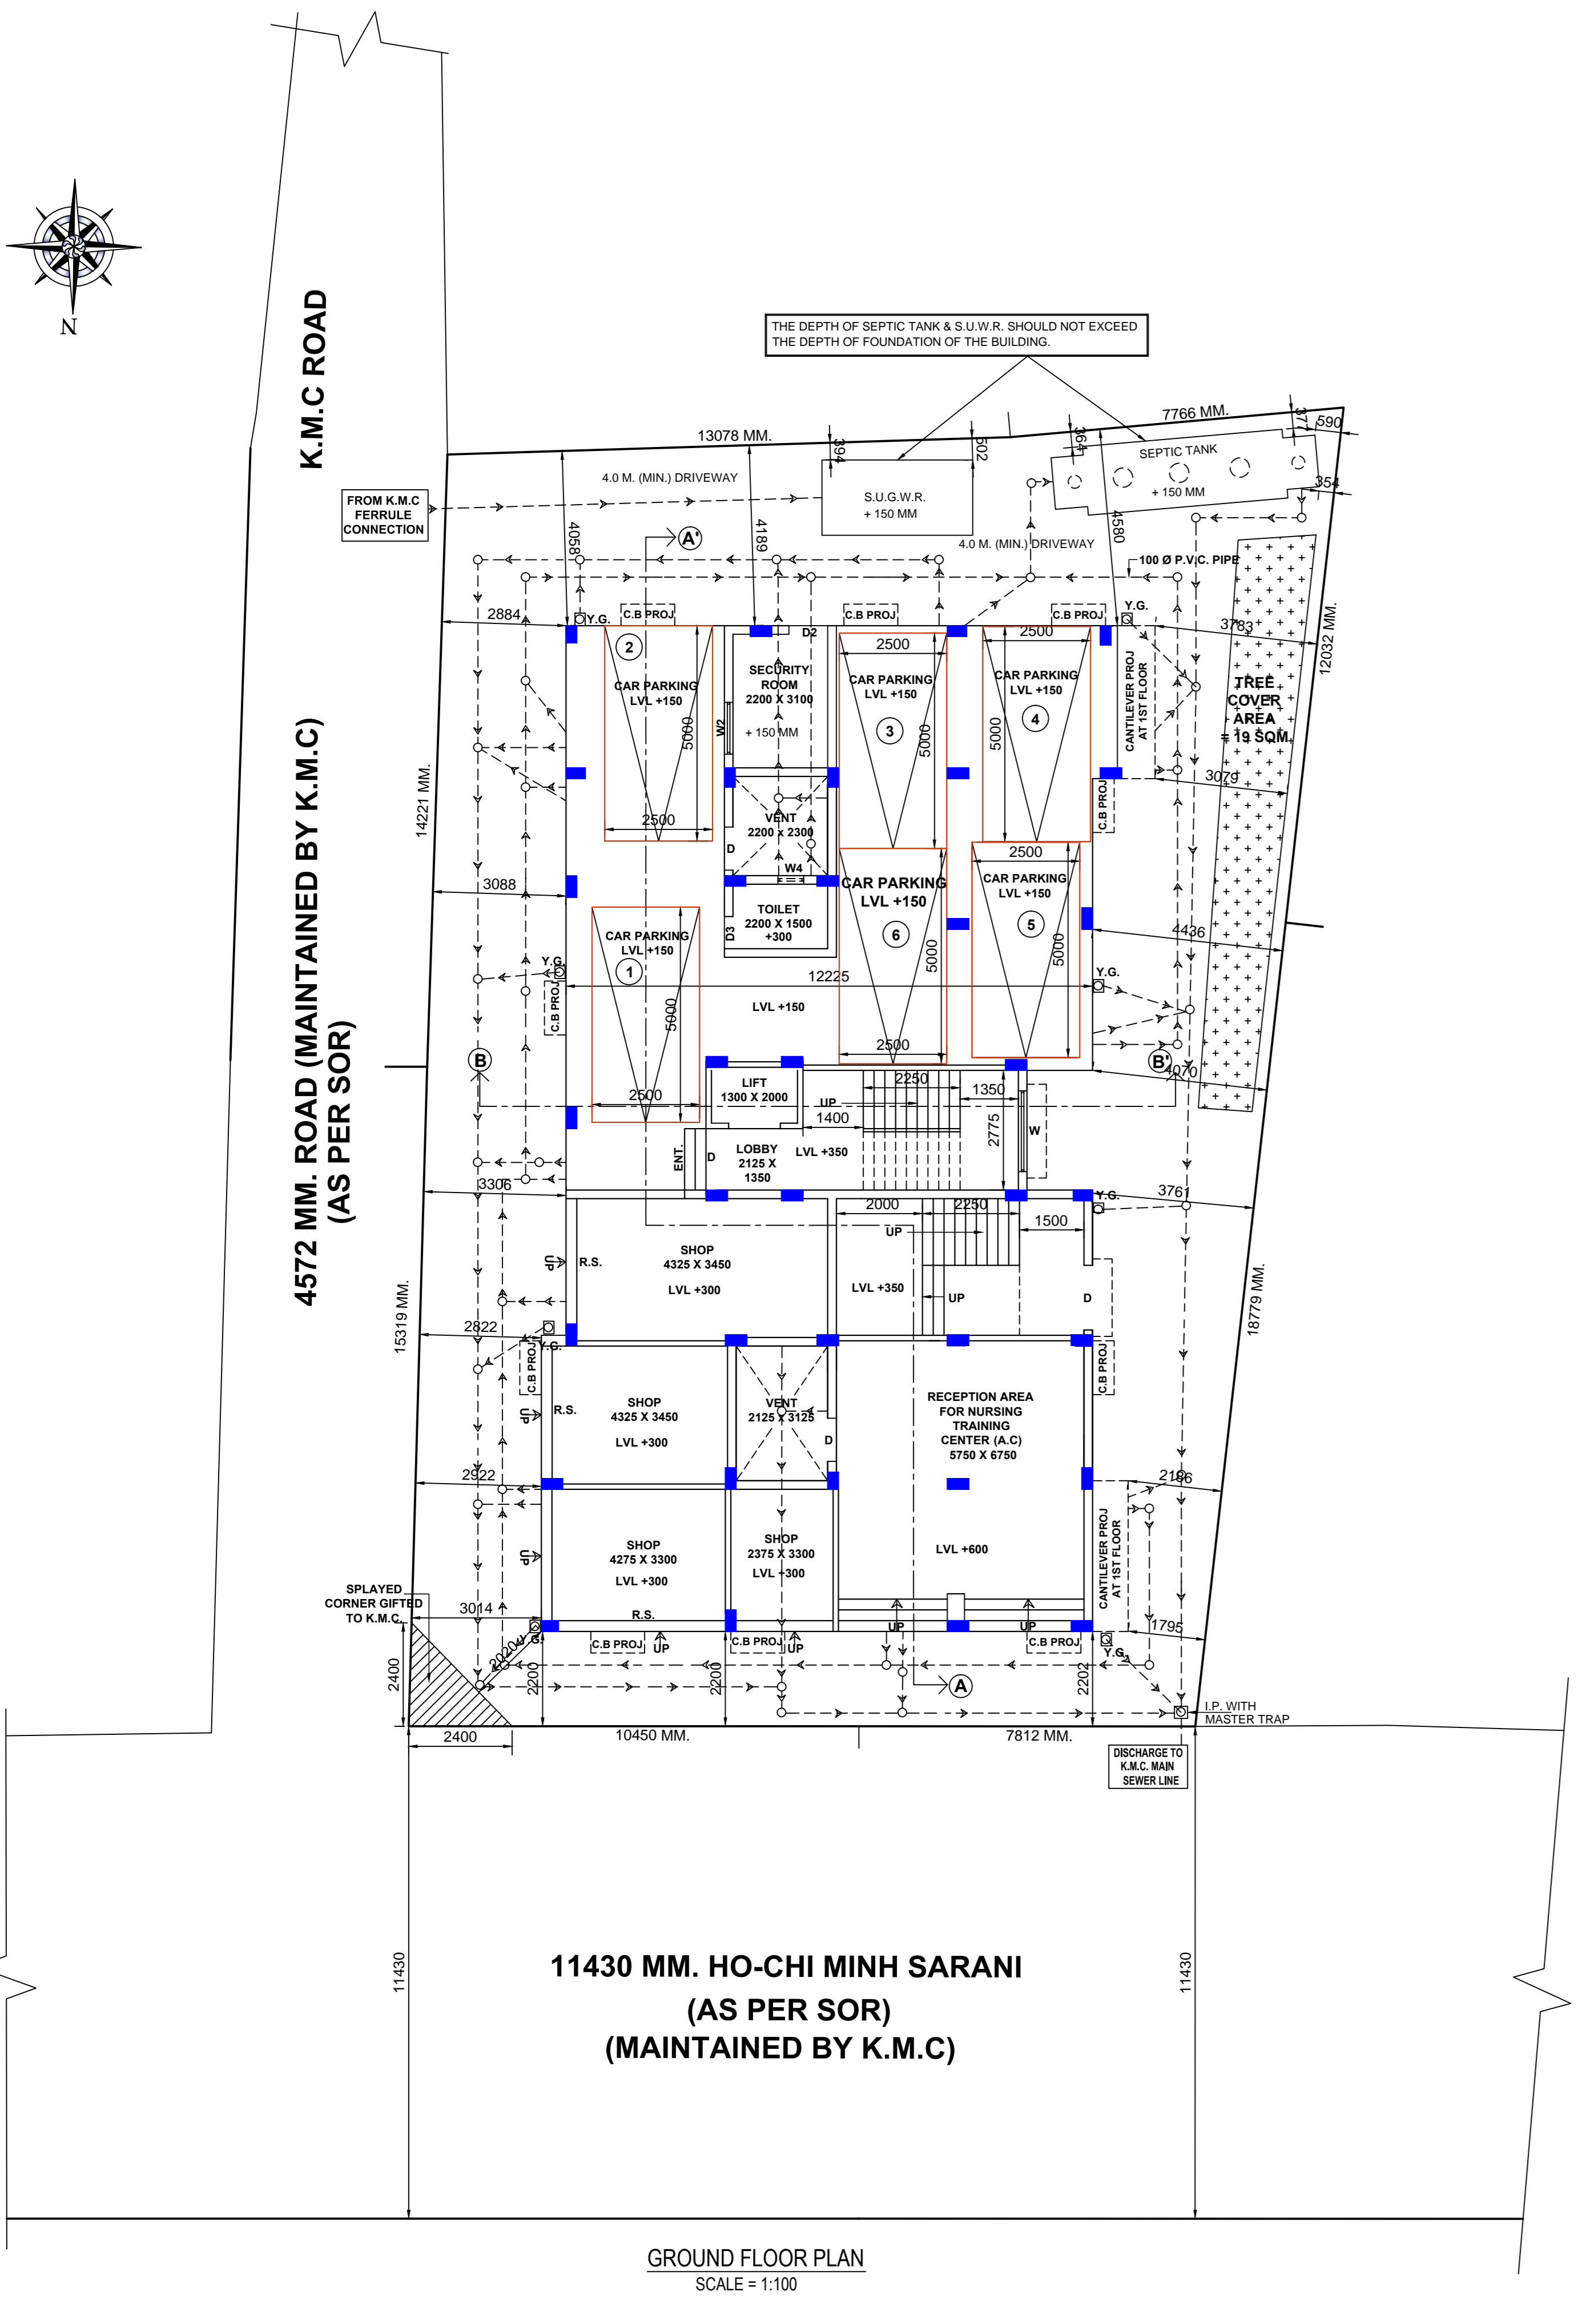

11430 MM. HO-CHI MINH SARANI  
(AS PER SOR)  
(MAINTAINED BY K.M.C)


GROUND FLOOR PLAN  
SCALE = 1:100

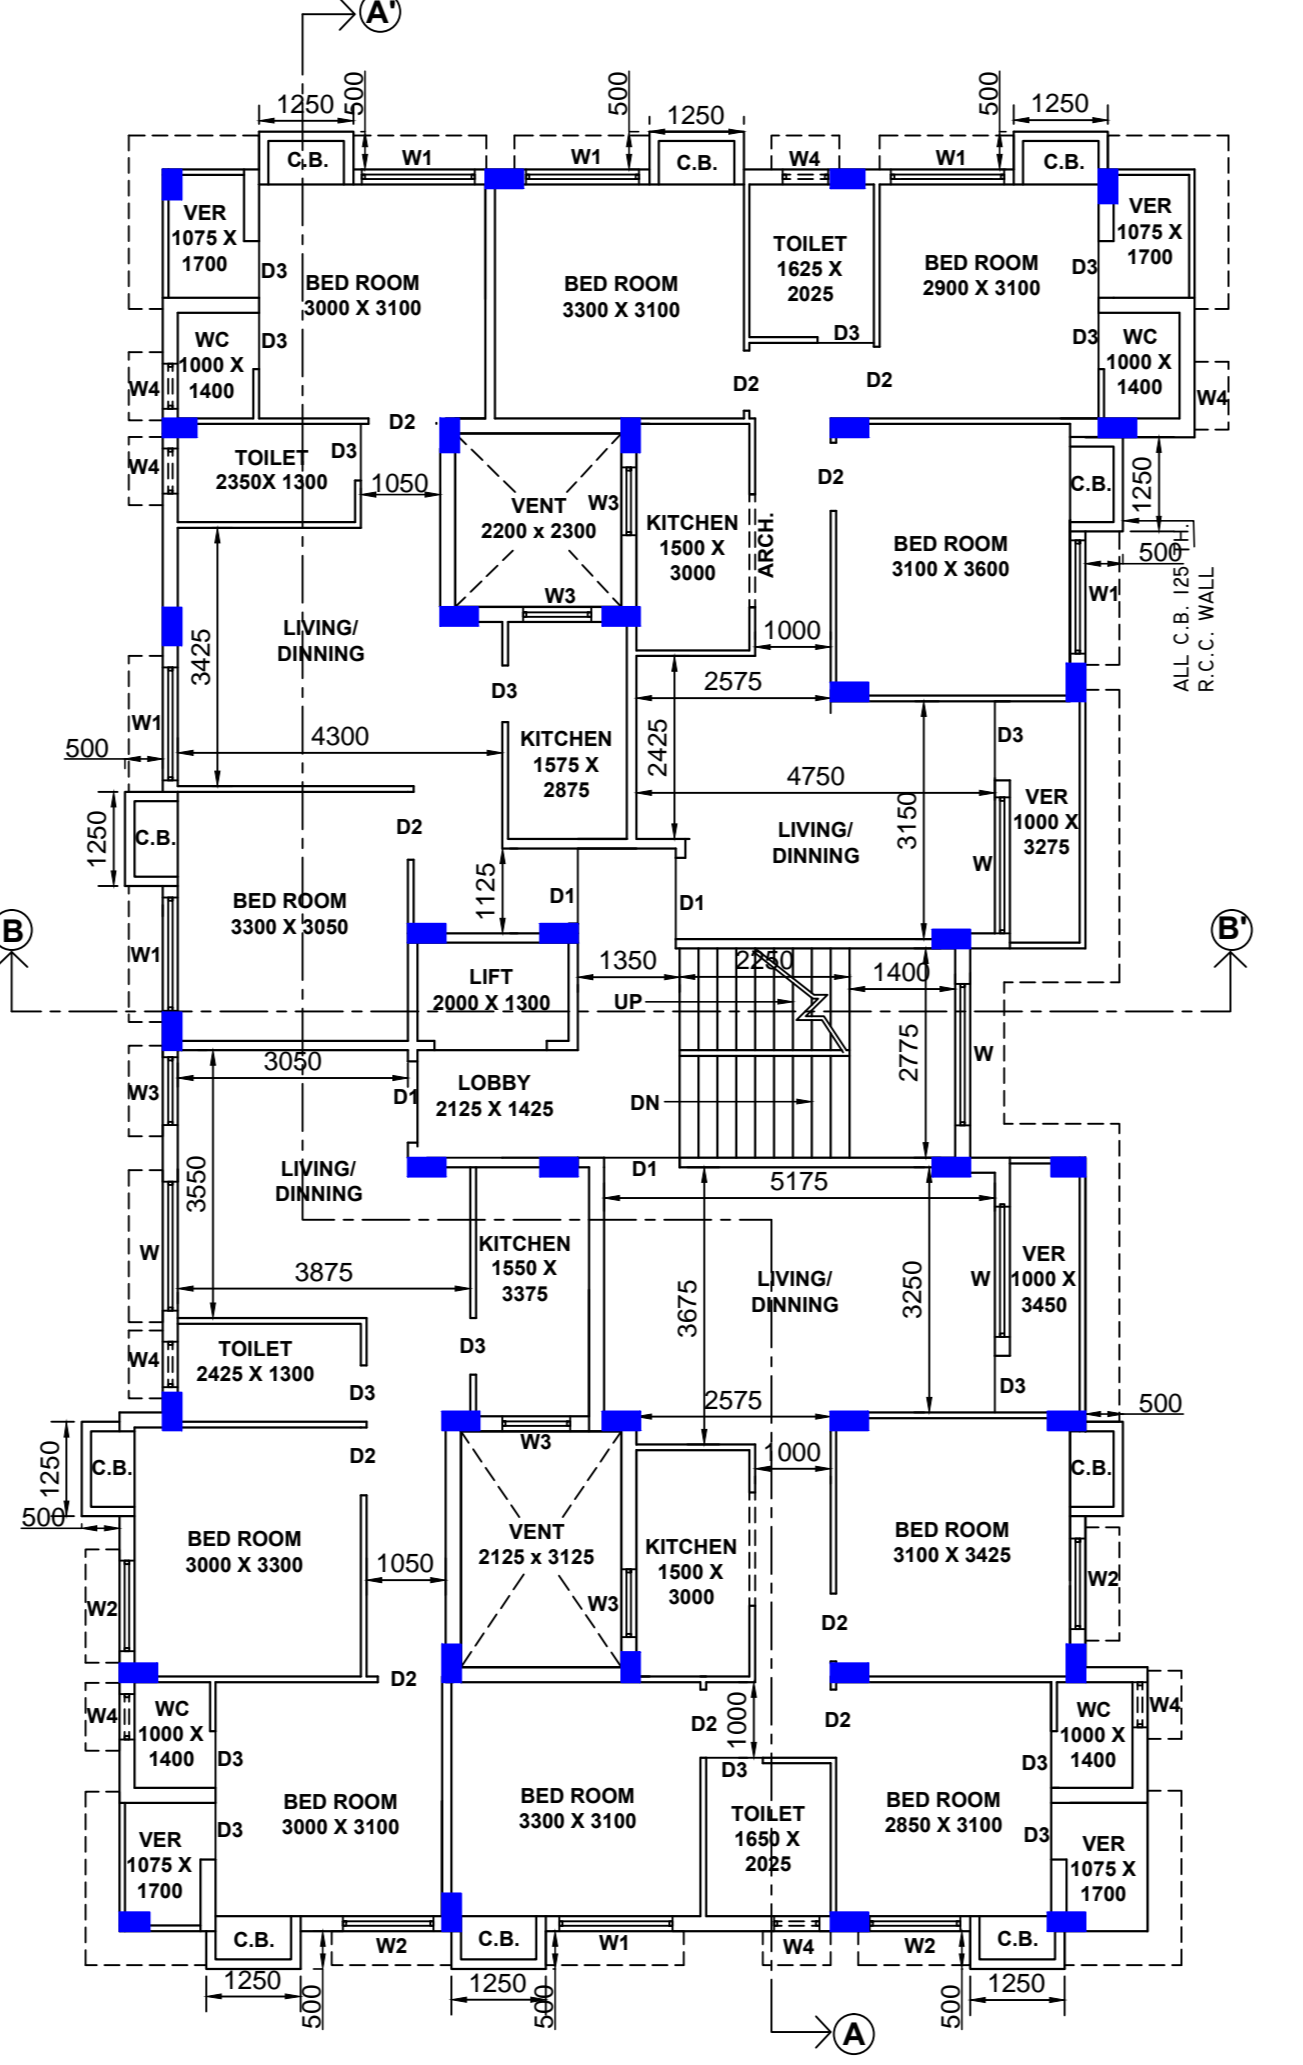


TYP. 2ND, 3RD, 4TH FLOOR PLAN  
SCALE = 1:100

N.O.C OF A.A.I.D. NO. - BEHA/EAST/B/012/8/91784  
DATED - 01/02/2024  
PERMISSIBLE HEIGHT - 28.37 M.  
SITE ELEVATION (AMSL) - 3.37 M.

Latitude	Longitude
22°29'19.91"N	88°16'17.62"E
22°29'20.74"N	88°16'17.92"E
22°29'19.68"N	88°16'18.76"E
22°29'20.51"N	88°16'18.62"E

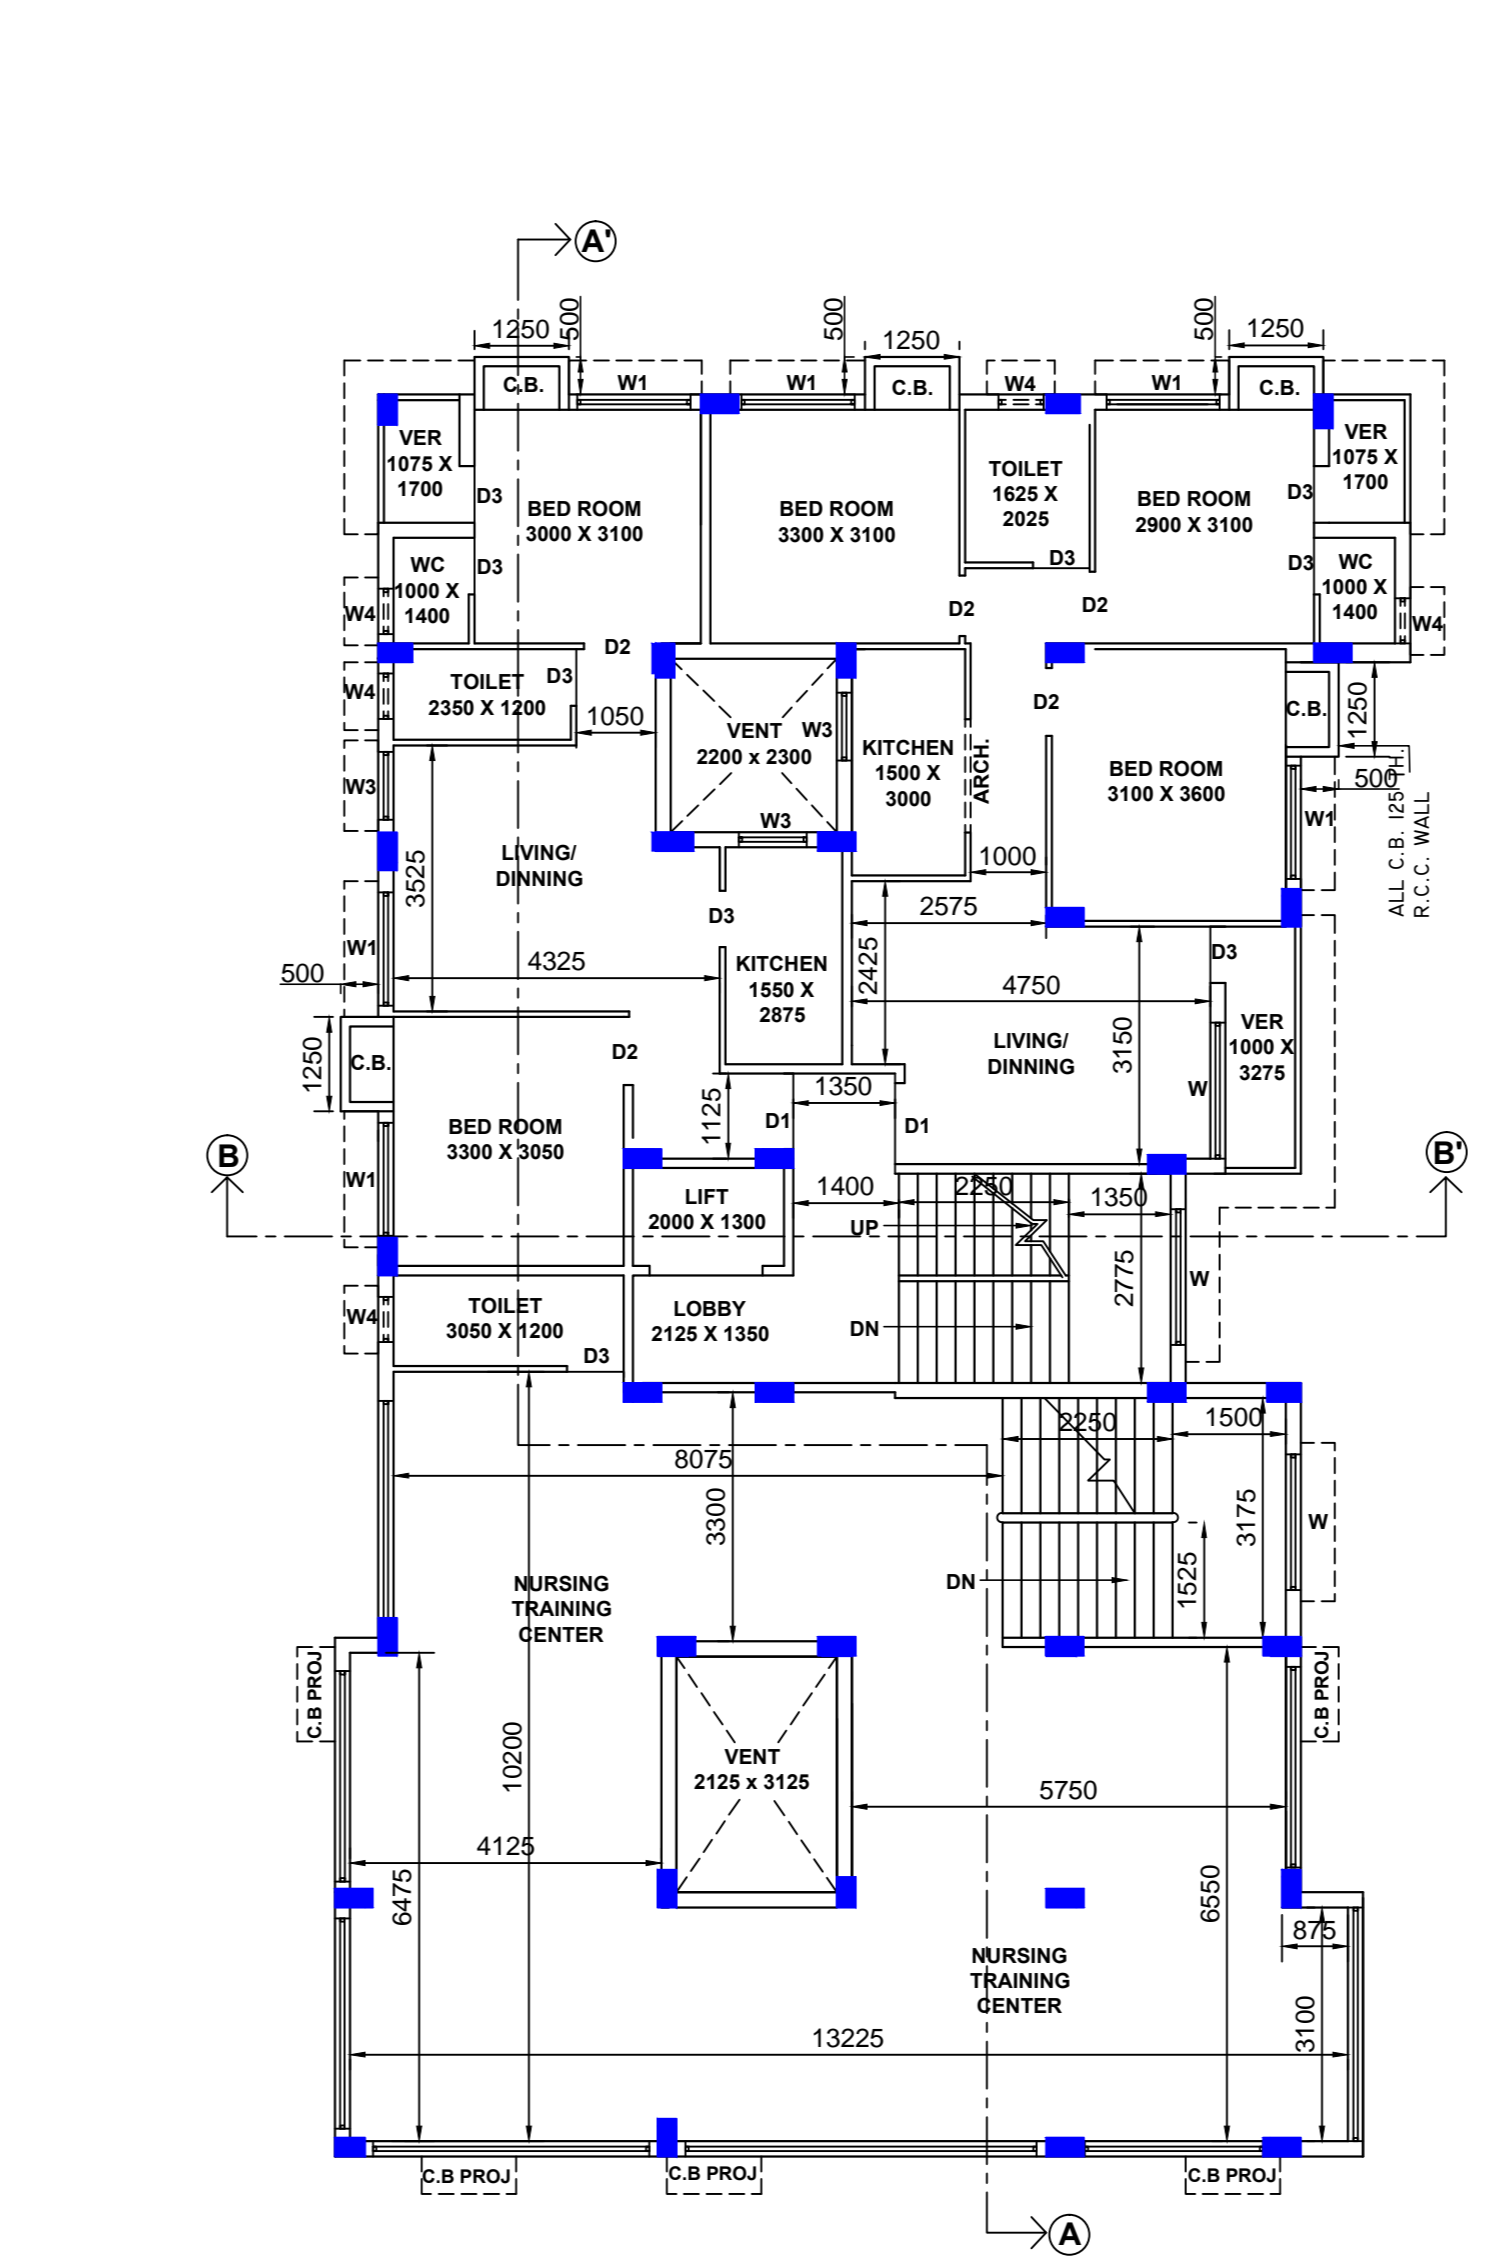

FIRST FLOOR PLAN  
SCALE = 1:100

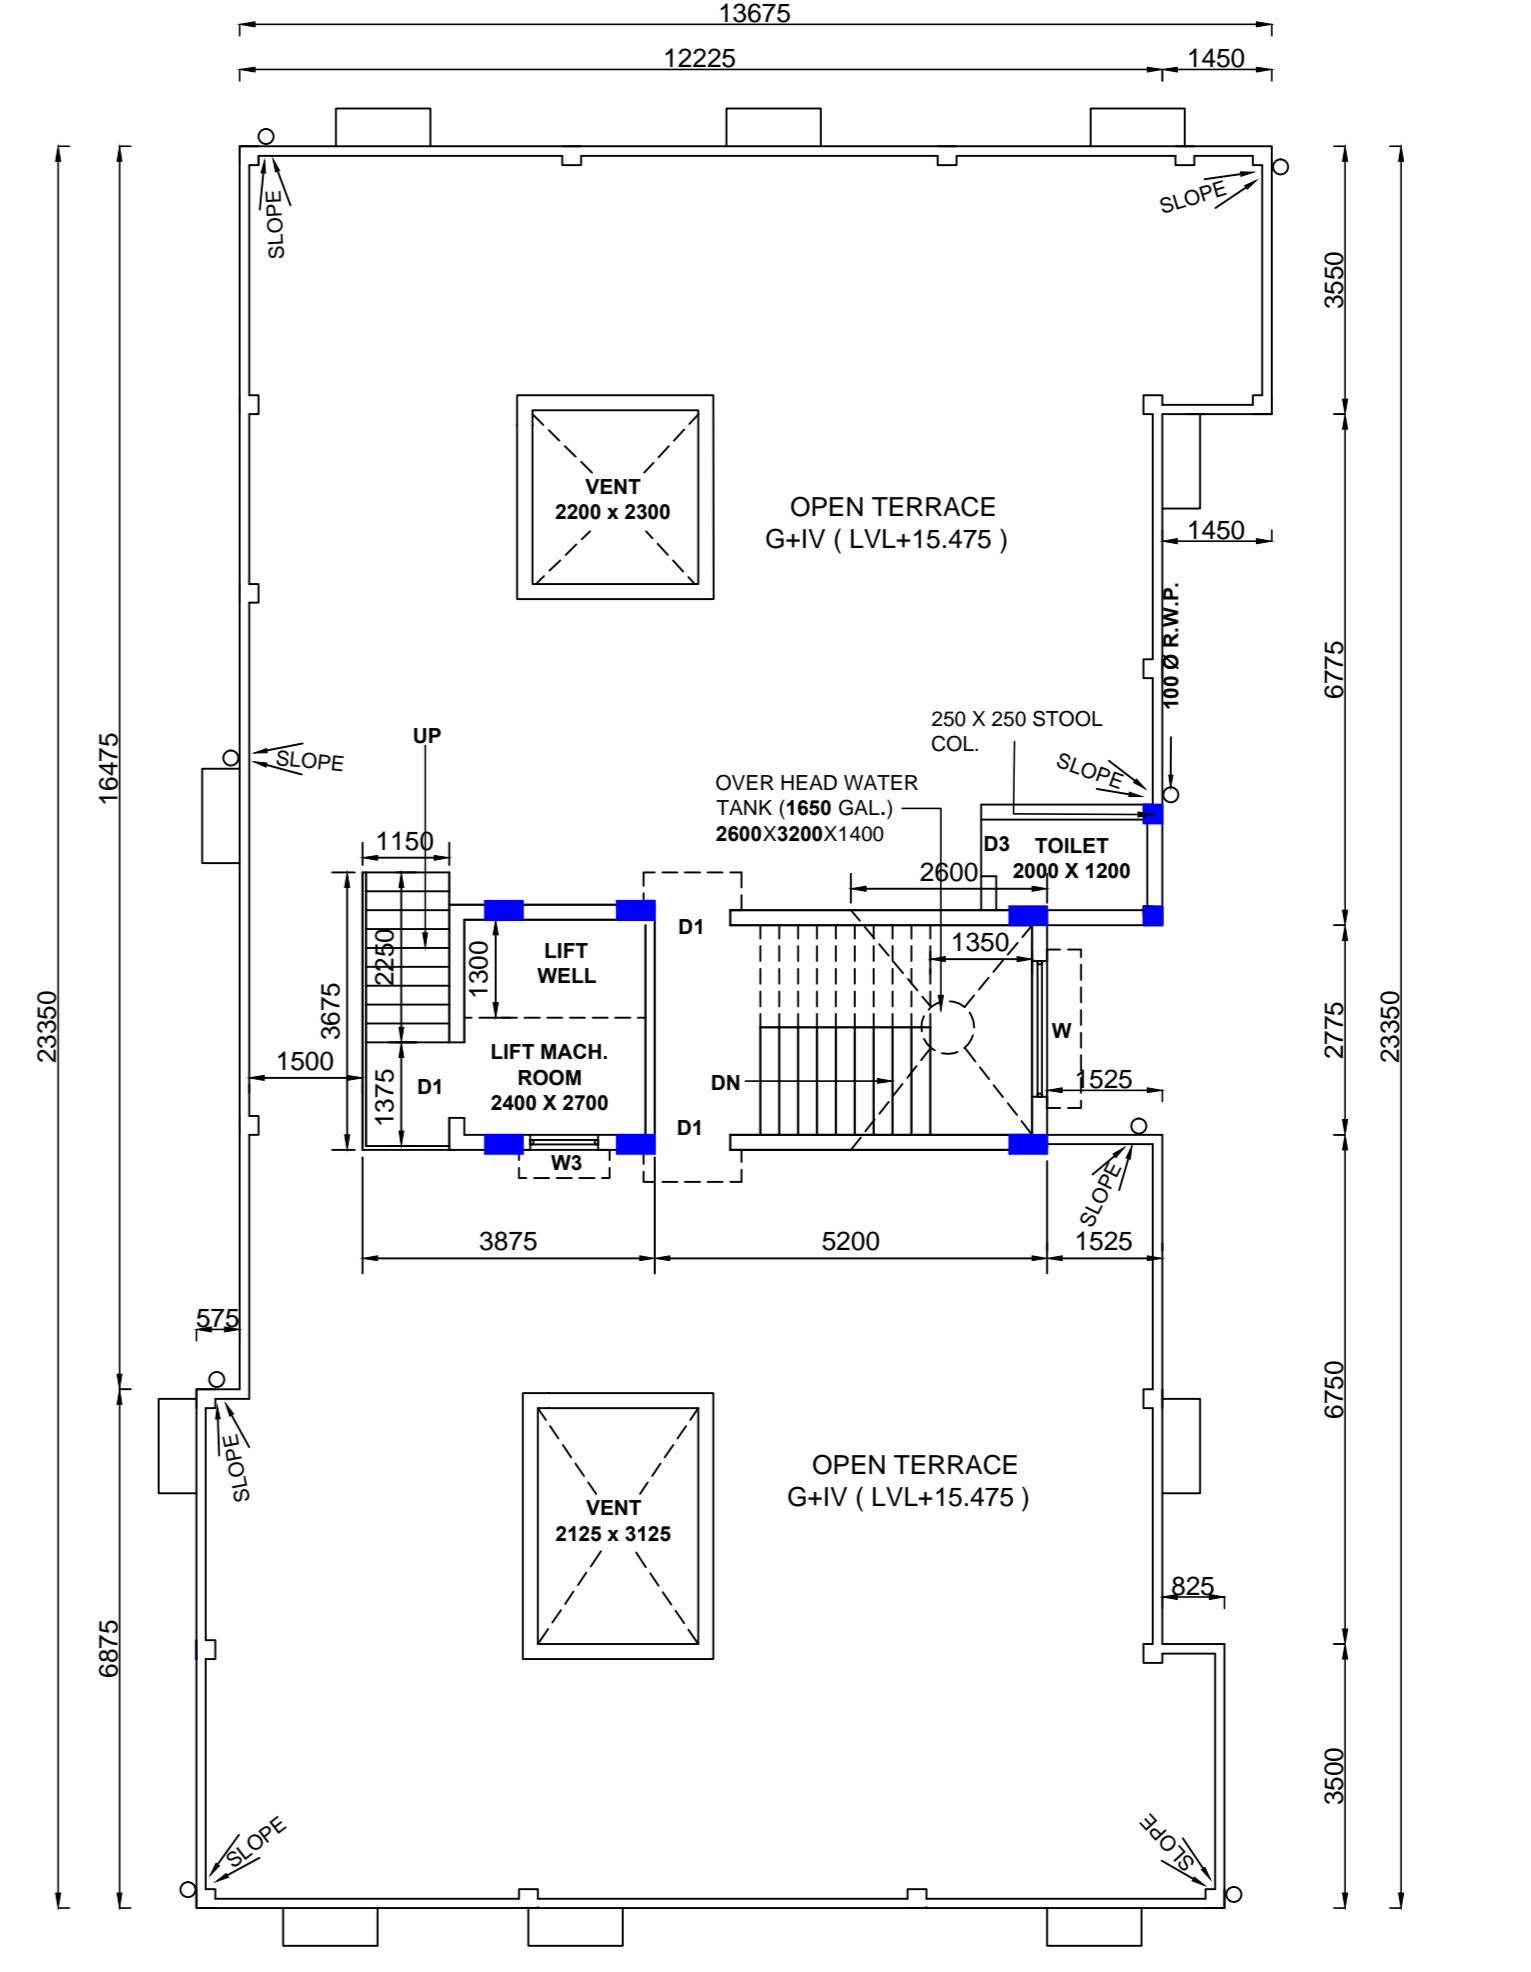

ROOF PLAN  
SCALE = 1:100

FLOOR AREA CALCULATION:

Sl. No.	Area	Height	Volume	Remarks


