



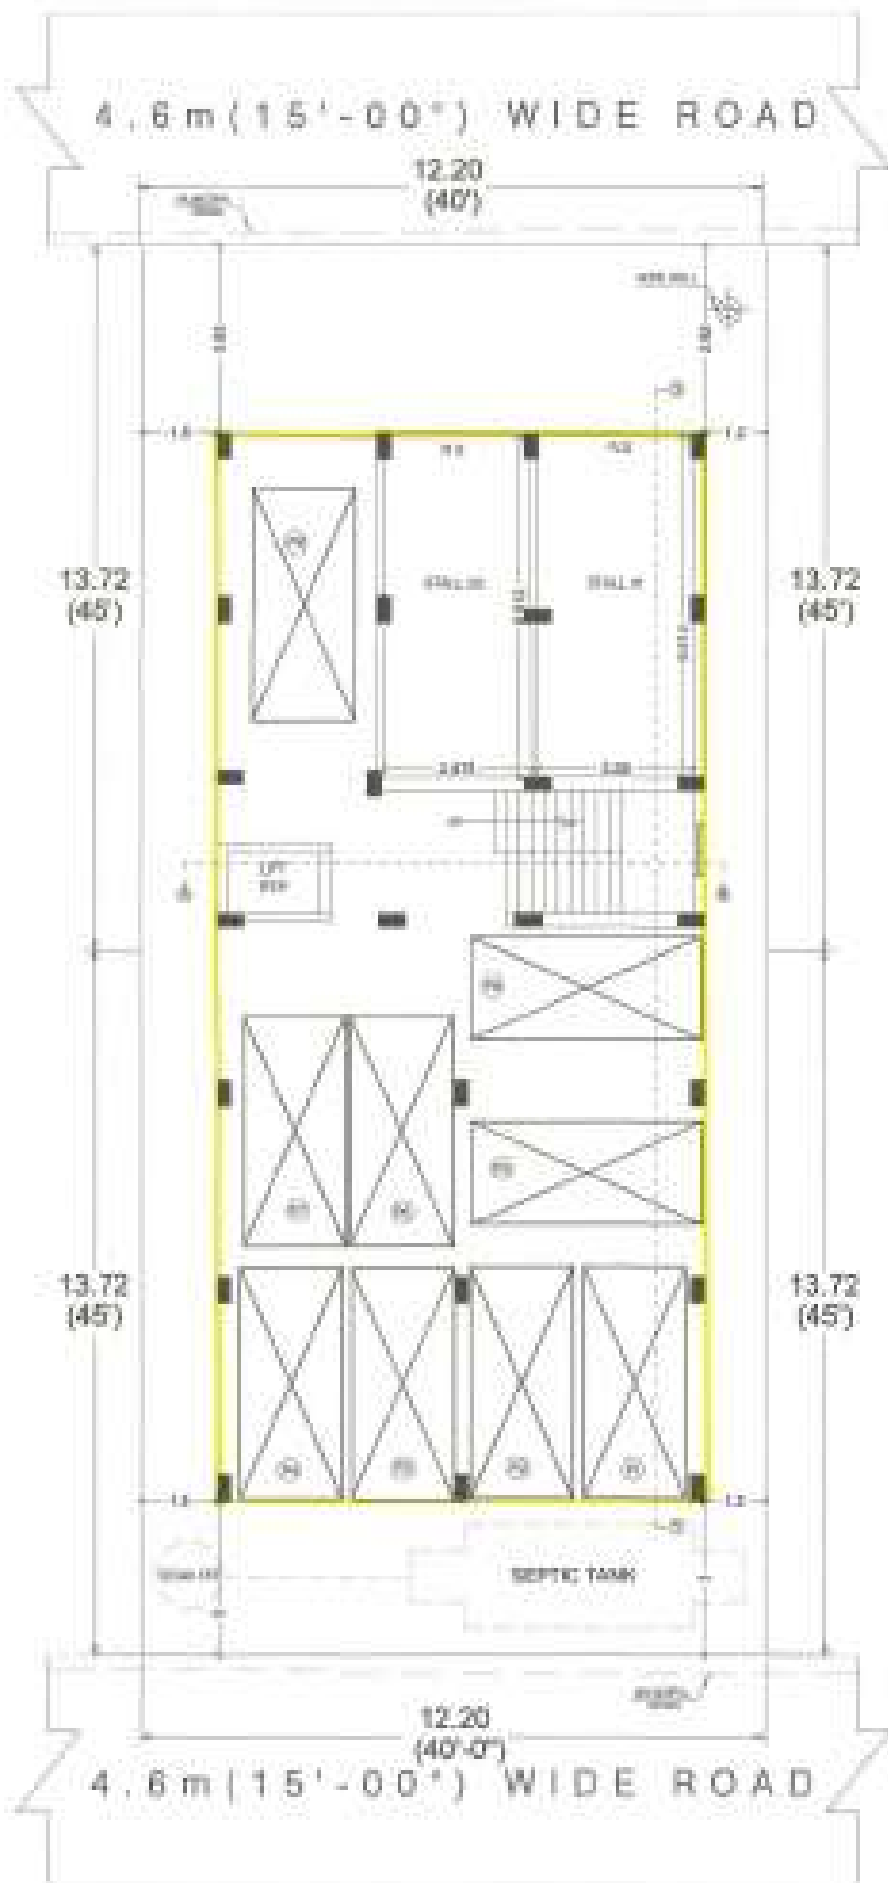

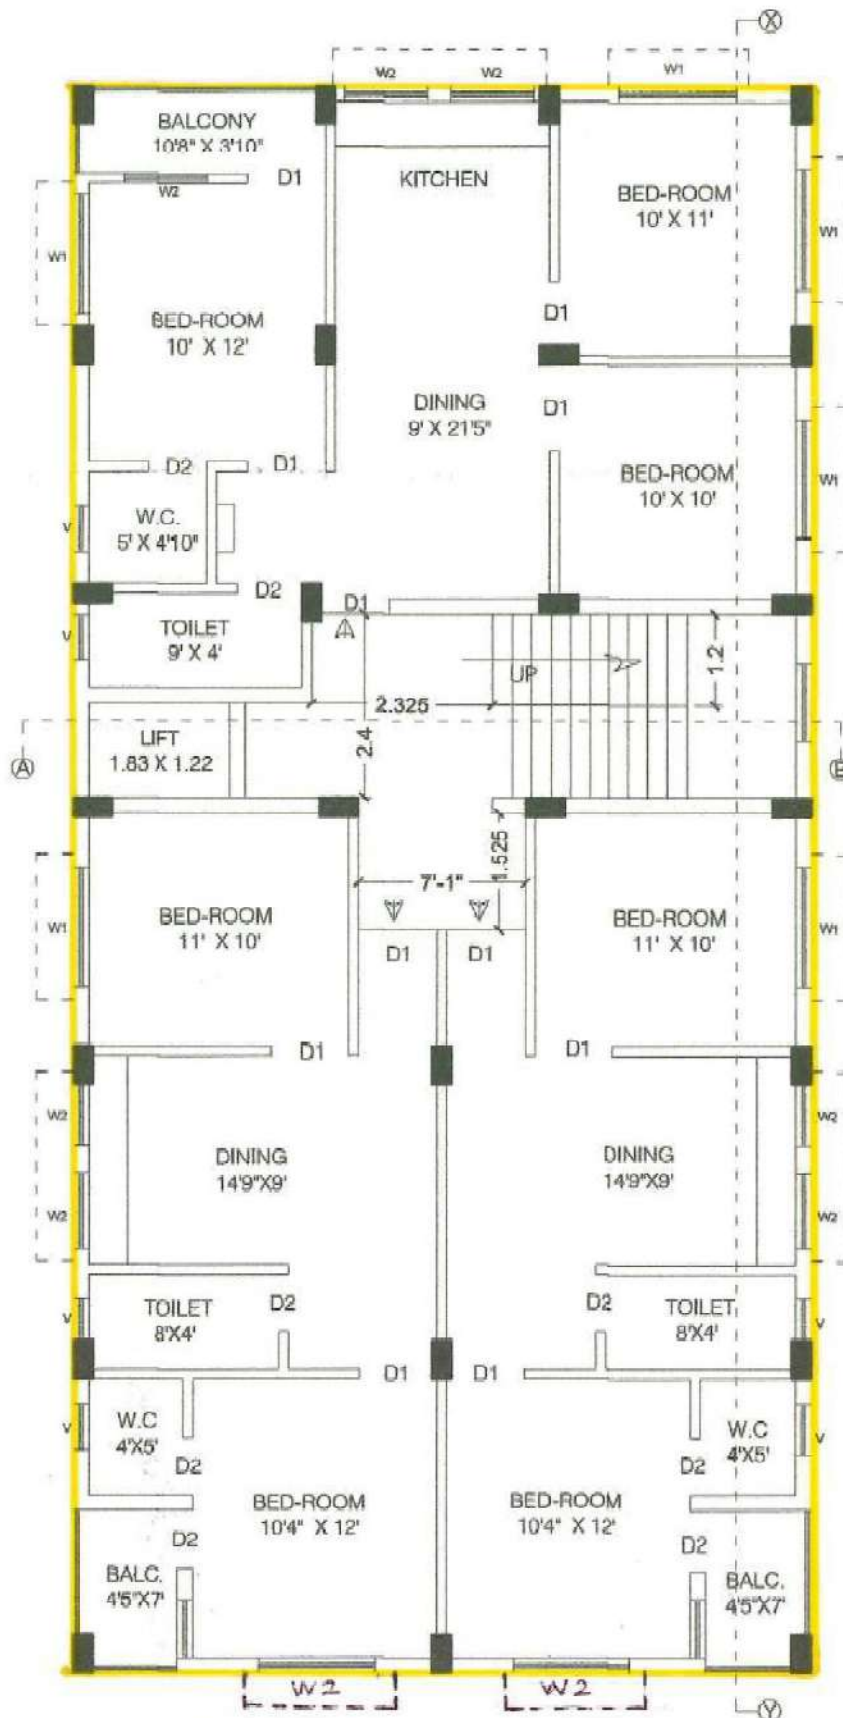

EXISTING TYPICAL FLOOR PLAN
[1ST-4TH FLOOR]